




FRONT ELEVATION



RIGHT SIDE ELEVATION



REAR ELEVATION

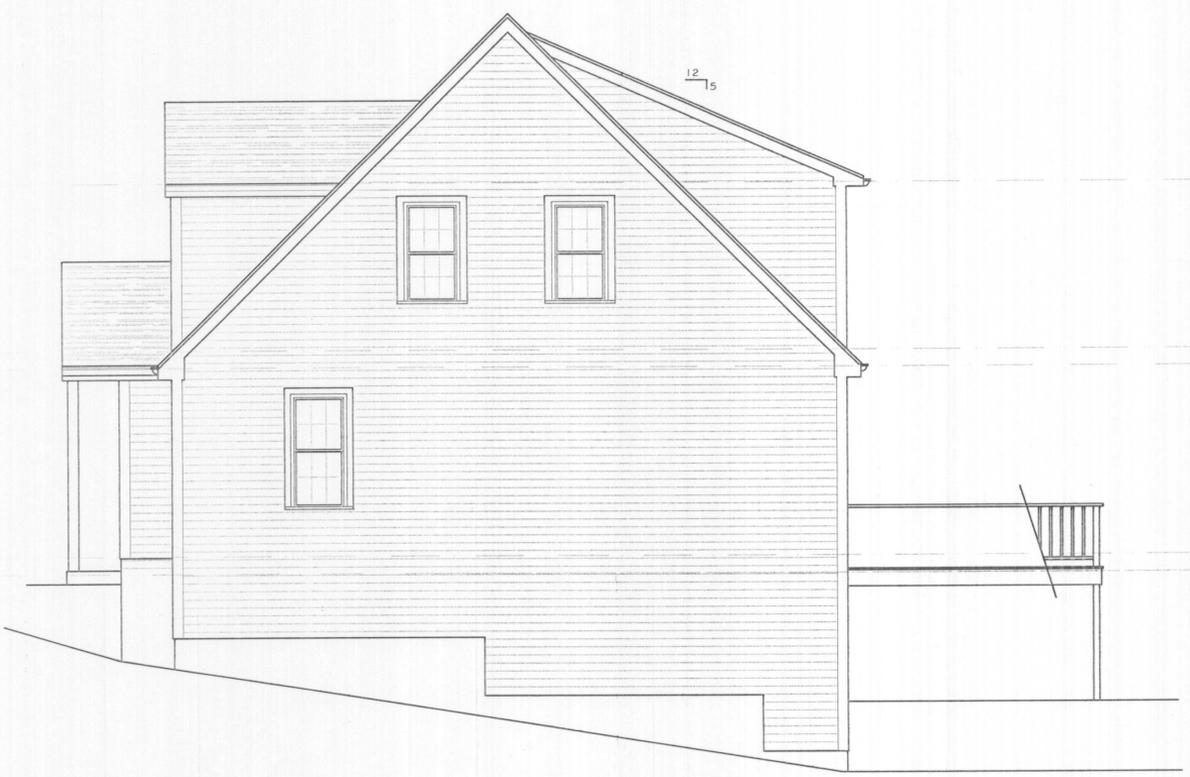

LEFT SIDE ELEVATION

DRAWING NOTES:  
 1. DRAWINGS ILLUSTRATE THE DESIGN INTENT OF THE FINAL APPEARANCE OF THE BUILDING ONLY.  
 2. ALL WORK IS TO CONFORM TO THE MASSACHUSETTS STATE BUILDING CODE AND ALL APPLICABLE REGULATIONS.  
 3. PRIOR TO CONSTRUCTION, CONTRACTORS SHALL THOROUGHLY EXAMINE THE DRAWINGS AND ALL EXISTING CONDITIONS AND NOTIFY THE ARCHITECTURAL DEPARTMENT OF CONCORD LUMBER COMPANY (CLC) OF ANY DISCREPANCIES OR OMISSIONS ON THE DRAWINGS.  
 4. ONCE CONSTRUCTION COMMENCES, CONTRACTORS ASSUME ALL RESPONSIBILITY FOR THE WORK.  
 5. CONTRACTORS ASSUME ALL RESPONSIBILITY FOR CONSTRUCTION MEANS, METHODS, TECHNIQUES, SEQUENCES AND PROCEDURES.  
 6. CONTRACTORS SHALL MAKE NO CHANGES TO THE WORK AS SHOWN ON THE DRAWINGS WITHOUT THE PRIOR APPROVAL OF ARCHITECTURAL DEPARTMENT OF CONCORD LUMBER AND CONCORD LUMBER ASSUMES NO RESPONSIBILITY FOR ANY CHANGES MADE IN THE WORK WITHOUT ITS PRIOR APPROVAL.

NO.	REVISIONS

**CONCORD LUMBER CORPORATION**  
**LITTLETON LUMBER**  
 ARCHITECTURE DEPARTMENT  
 P.O. BOX 1028 • 2 OMEGA WAY • LITTLETON, MA 01460  
 Tel: 978 • 489 • 0781 Fax: 978 • 489 • 0781



MARSH VIEW UNIT 3  
 CENTRAL STREET, ACTON, MA  
 EXTERIOR ELEVATIONS

DRAWN : JEG  
 CHECKED : DJF

DATE : 3-8-10

SCALE : 1/4" = 1'-0"

JOB NO. : D104-10

CONSTRUCTION DRAWING  
 TITLE SHEET 1

**A-1**