




STOP SIGN N.T.S. **DO NOT ENTER SIGN** N.T.S.

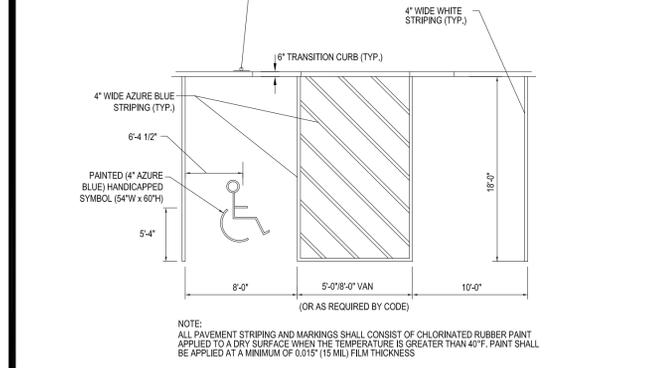


TRANSITION CURB N.T.S. **'STOP' BAR DETAIL** N.T.S.

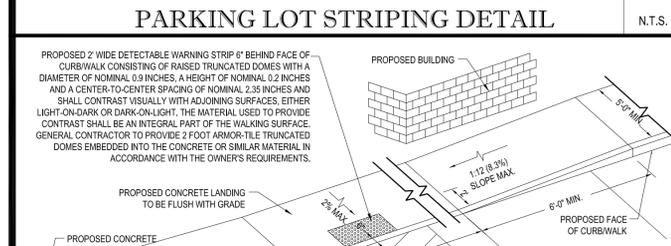


HANDICAPPED SPACE PARKING PAINTING DETAIL N.T.S.

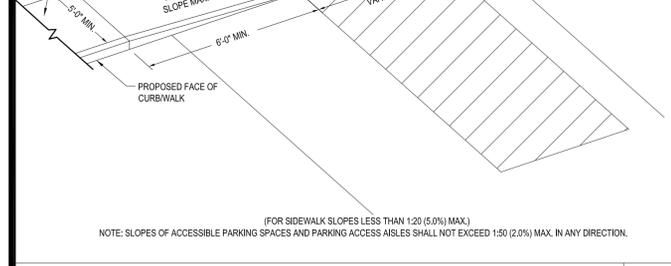


TYPICAL PAVEMENT SECTION N.T.S.

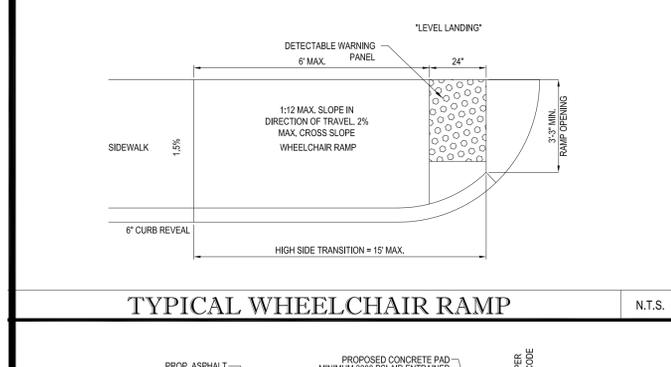


DISABLED STALL N.T.S.

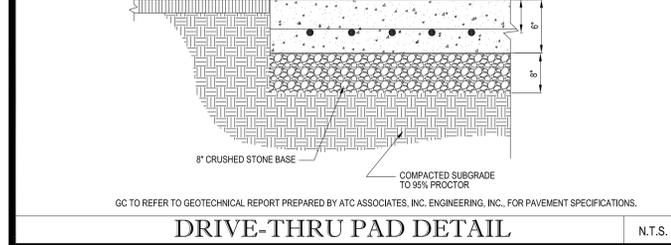


HANDICAPPED STALL MARKINGS & PARKING LOT STRIPING DETAIL N.T.S.

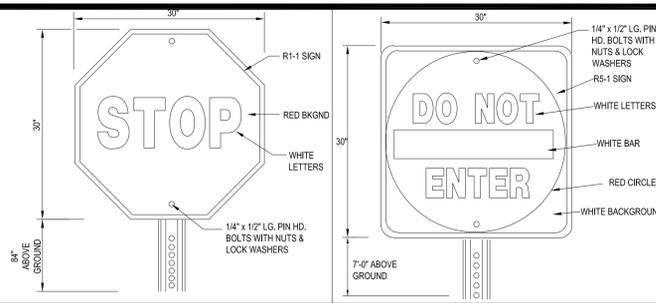


HANDICAP SIGN N.T.S.

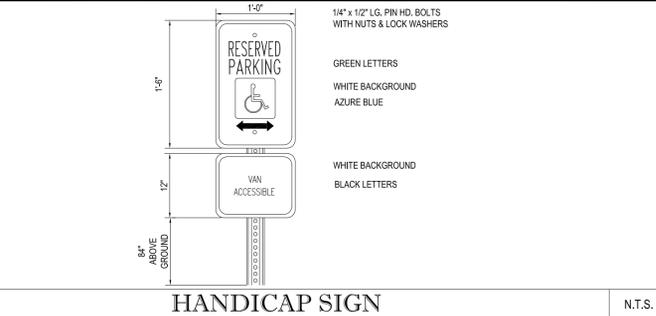


VERTICAL GRANITE CURB DETAIL N.T.S.

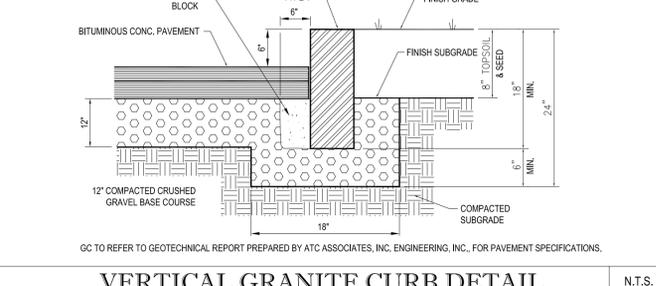


ROADWAY PATCHING DETAIL N.T.S.

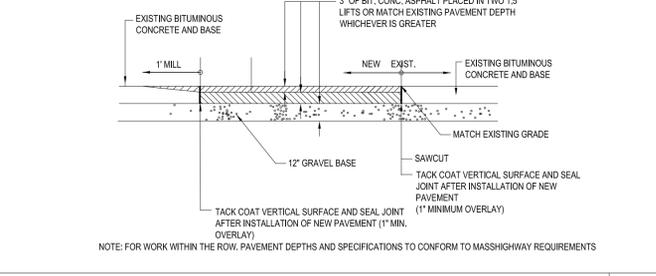


SIDEWALK DETAIL WITHIN ROW N.T.S.

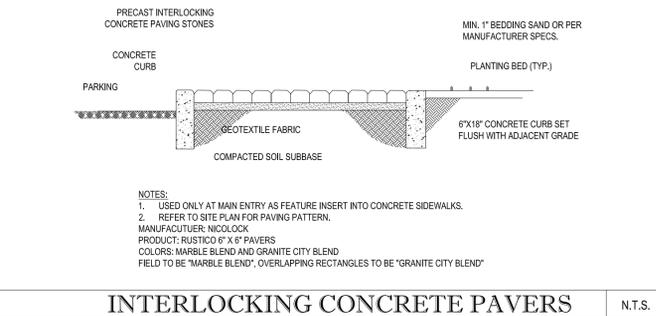


PRECAST CONCRETE CURB DETAIL N.T.S.

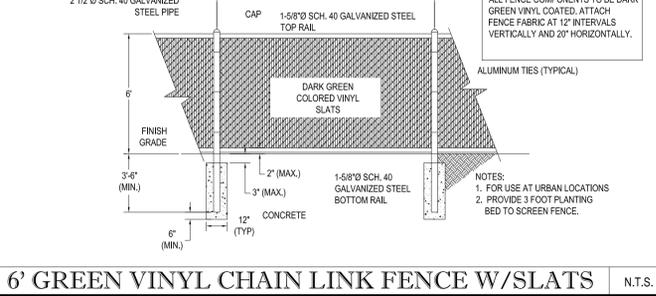


SLOPED WALK DETAIL N.T.S.

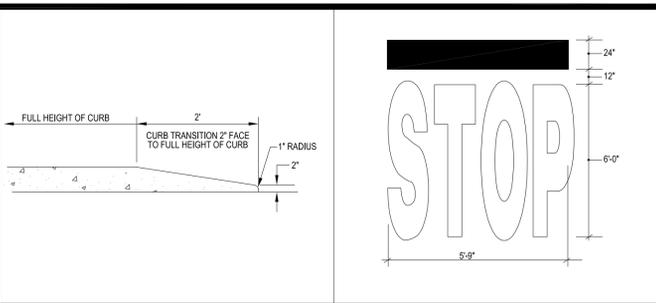


DRIVEWAY CONSTRUCTION DETAIL N.T.S.

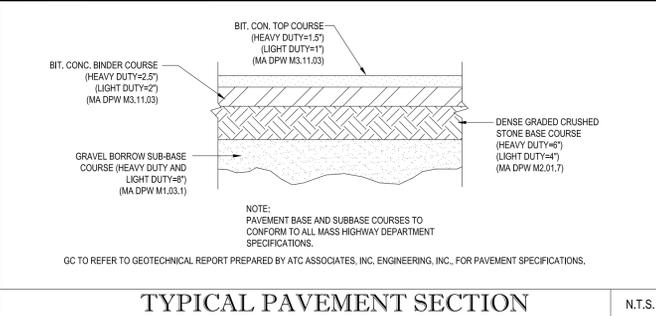


EXPANSION JOINT N.T.S.

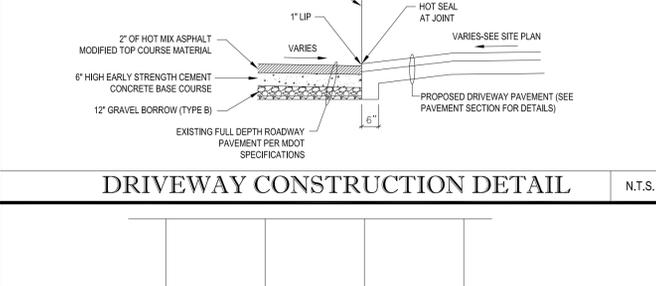


CONTROL JOINT N.T.S.

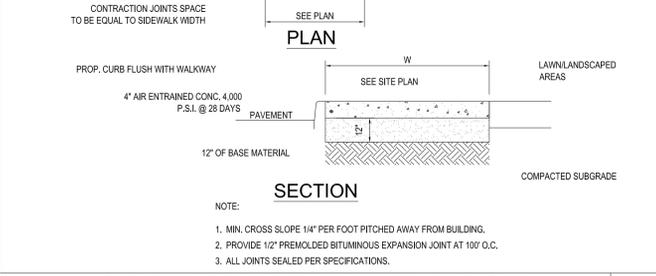


END SECTION N.T.S.

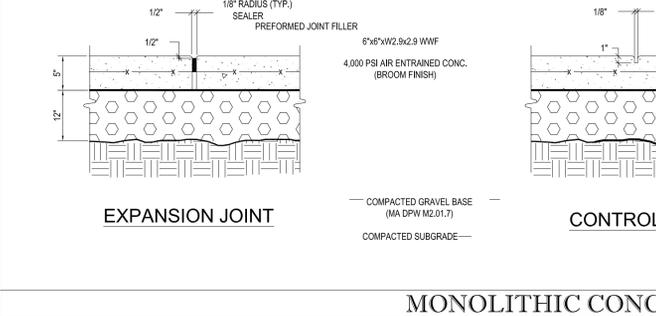


TYPICAL WHEELCHAIR RAMP N.T.S.

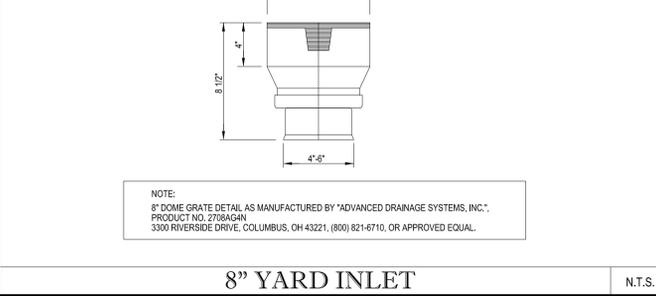


INTERLOCKING CONCRETE PAVERS N.T.S.

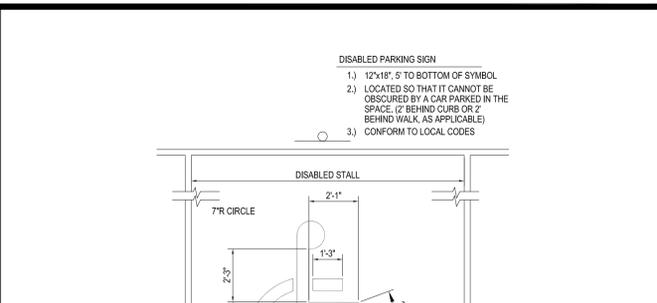


MONOLITHIC CONC. SIDEWALK DETAILS N.T.S.

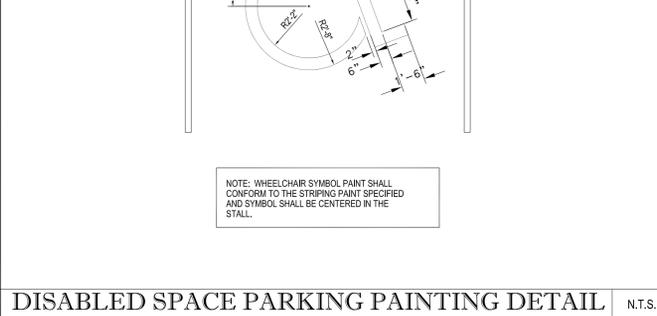


8\"/>

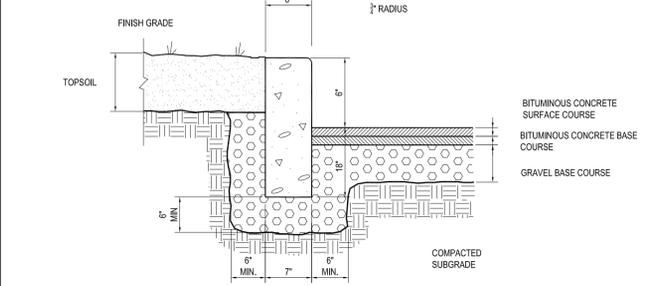


FLARED END RIP RAP DETAIL N.T.S.

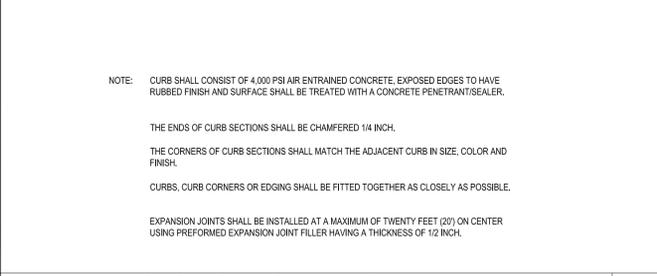

DRIVE-THRU PAD DETAIL N.T.S.

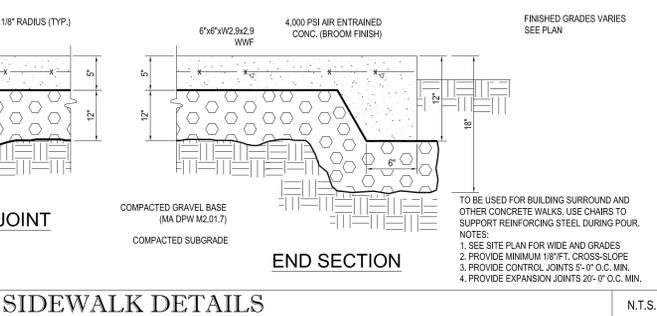

6\"/>

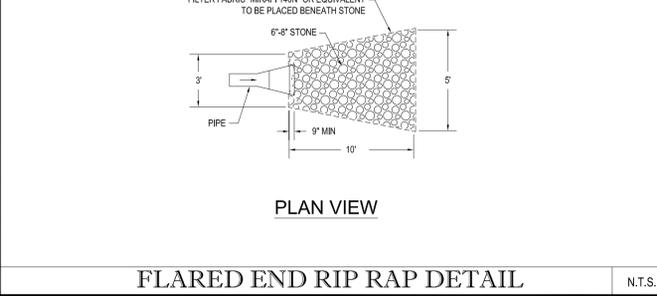

6\"/>

BOHLER ENGINEERING
 CORPORATE OFFICE:
 WARREN, NJ
 OFFICES:
 SOUTHBOROUGH, MA
 BOWNE, MD
 ALABAMA
 ENVIRONMENTAL CONSULTANTS
 LANDSCAPE ARCHITECTS
 CENTER VALLEY, PA
 FORT LAUDERDALE, FL
 PROJECT MANAGERS
 SURVEYORS
 CIVIL & CONSULTING ENGINEERS

REVISIONS

REV	DATE	COMMENT	BY
1			
2			
3			
4			
5			
6			
7			
8			
9			

THE FOLLOWING STATES REQUIRE NOTIFICATION BY EDUCATORS, DESIGNERS, OR ANY PERSON PREPARING TO DISTURB THE EARTH'S SURFACE ANYWHERE IN THE STATE:
 MA, ME, NH, RI, VT
 1-800-344-7233
 1-877-480-6232-4455
 (NY 1-800-462-7962)

PERMIT SET
 PROJECT No.: W081068
 DRAWN BY: KBS
 CHECKED BY: JGS
 DATE: 4/05/10
 SCALE: AS NOTED
 CAD I.D.: W081068S0

SITE PLAN DOCUMENTS
 FOR
TD Bank

408 MASSACHUSETTS AVENUE
 MIDDLESEX COUNTY
 ACTON, MASSACHUSETTS

BOHLER ENGINEERING
 352 TURNPIKE ROAD
 SOUTHBOROUGH, MA 01772
 Phone: (508) 480-9900
 Fax: (508) 480-9080
 www.BohlerEngineering.com

W.D. GOEBEL
 PROFESSIONAL ENGINEER
 MASSACHUSETTS LICENSE No. 42644
 RHODE ISLAND LICENSE No. 7265
 CONNECTICUT LICENSE No. 21854
 NEW HAMPSHIRE LICENSE No. 10290
 MAINE LICENSE No. 9490

SHEET TITLE:
CONSTRUCTION DETAILS
 SHEET NUMBER:
12
 OF 14
 REV. 0