




**STOP SIGN** N.T.S. **DO NOT ENTER SIGN** N.T.S. **TRANSITION CURB** N.T.S. **'STOP' BAR DETAIL** N.T.S.

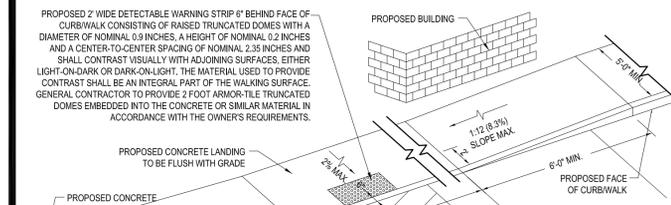


**HANDICAP SIGN** N.T.S. **TYPICAL PAVEMENT SECTION** N.T.S. **DISABLED SPACE PARKING PAINTING DETAIL** N.T.S.

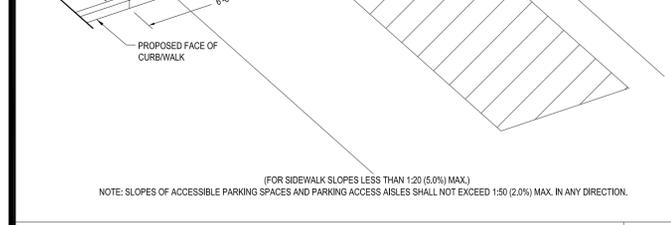

**HANDICAPPED STALL MARKINGS & PARKING LOT STRIPING DETAIL** N.T.S.

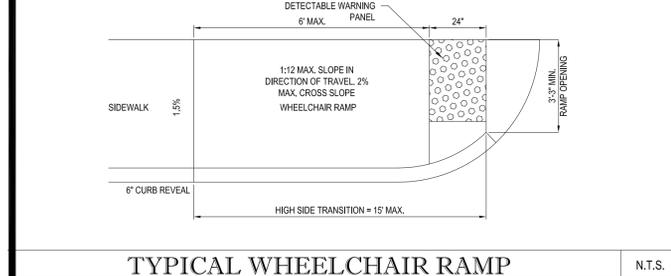


**VERTICAL GRANITE CURB DETAIL** N.T.S.

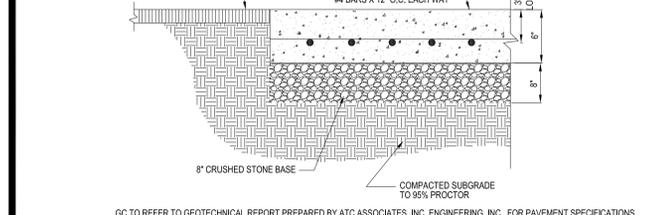


**DRIVEWAY CONSTRUCTION DETAIL** N.T.S.




**DISABLED SPACE PARKING PAINTING DETAIL** N.T.S.

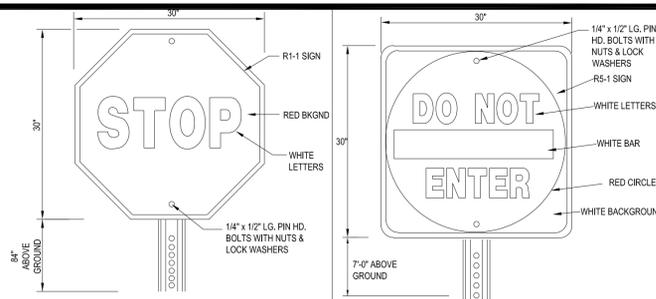


**SLOPED WALK DETAIL** N.T.S.

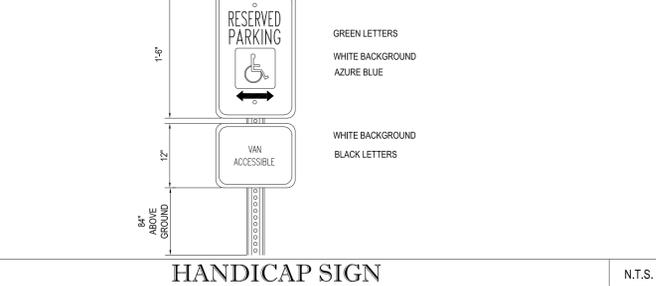


**ROADWAY PATCHING DETAIL** N.T.S.

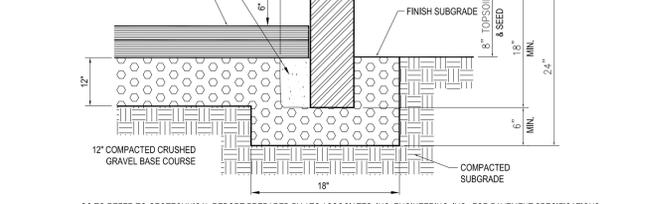


**SIDEWALK DETAIL WITHIN ROW** N.T.S.

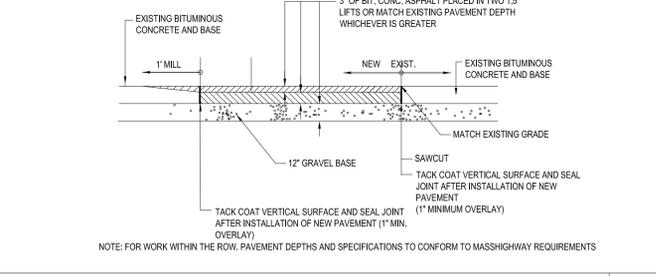

**PRECAST CONCRETE CURB DETAIL** N.T.S.

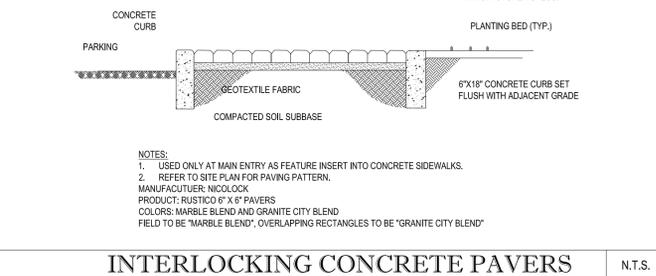


**TYPICAL WHEELCHAIR RAMP** N.T.S.

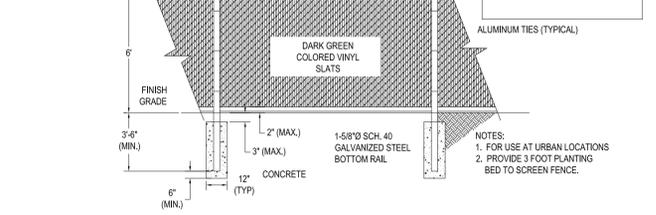


**INTERLOCKING CONCRETE PAVERS** N.T.S.




**MONOLITHIC CONC. SIDEWALK DETAILS** N.T.S.

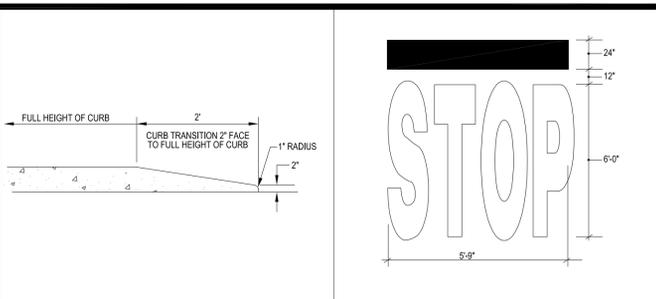


**DRIVE-THRU PAD DETAIL** N.T.S.

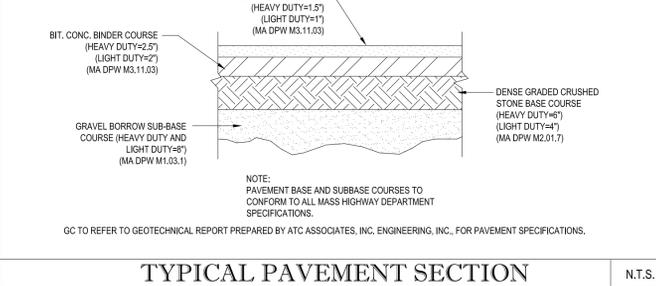


**6\"/>**

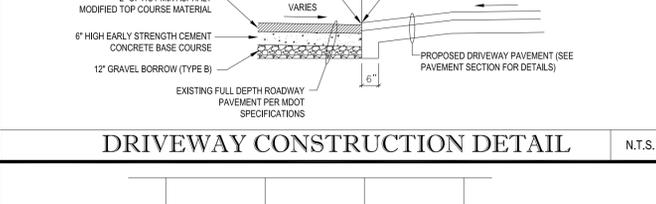


**8\"/>**

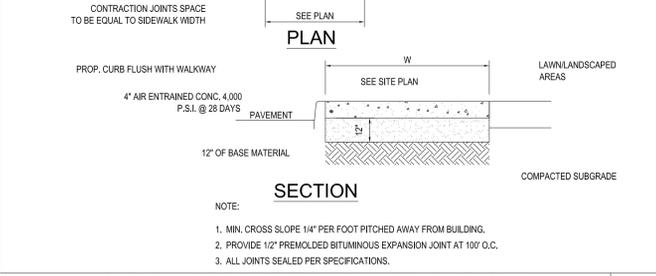


**FLARED END RIP RAP DETAIL** N.T.S.

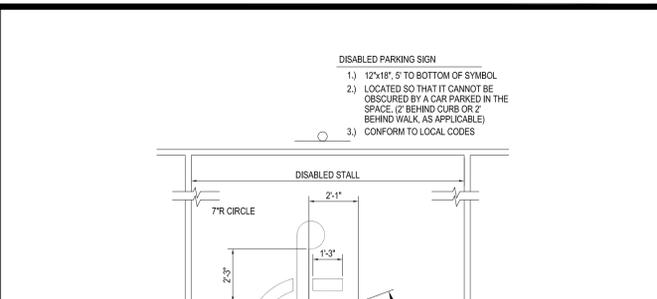


**REVISIONS**

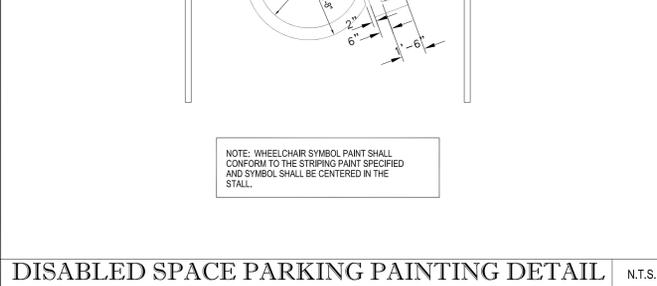


**PERMIT SET**

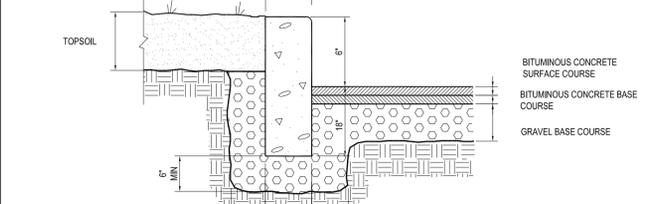


**SITE PLAN DOCUMENTS**

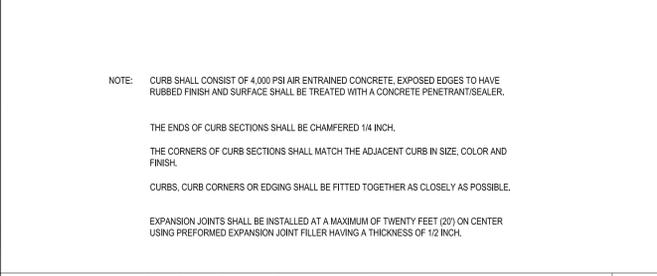

**TD Bank**

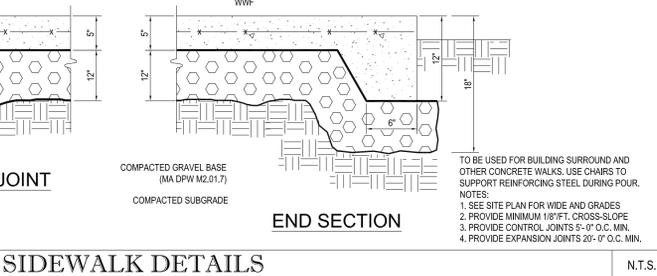

**BOHLER ENGINEERING**

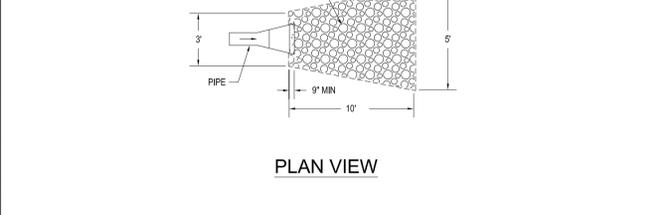

**W.D. GOEBEL**

**BOHLER ENGINEERING**  
CORPORATE OFFICE: WARREN, NJ  
SURVEYORS: SOUTHBOROUGH, MA; BOWNE, MD; ALABAMA, AL; MISSISSIPPI, MS; PENNSYLVANIA, PA; PHILADELPHIA, PA; PITTSBURGH, PA; RICHMOND, VA; SOUTH CAROLINA, SC; TEXAS, TX; VIRGINIA, VA; WISCONSIN, WI; ILLINOIS, IL; INDIANA, IN; OHIO, OH; MICHIGAN, MI; MINNESOTA, MN; NEBRASKA, NE; NORTH CAROLINA, NC; NORTH DAKOTA, ND; SOUTH DAKOTA, SD; WYOMING, WY; ARIZONA, AZ; CALIFORNIA, CA; COLORADO, CO; CONNECTICUT, CT; DELAWARE, DE; DISTRICT OF COLUMBIA, DC; FLORIDA, FL; GEORGIA, GA; HAWAII, HI; IOWA, IA; KANSAS, KS; LOUISIANA, LA; MAINE, ME; MASSACHUSETTS, MA; MARYLAND, MD; MARYLAND, MD; MASSACHUSETTS, MA; MICHIGAN, MI; MINNESOTA, MN; MISSISSIPPI, MS; MISSOURI, MO; MONTANA, MT; NEBRASKA, NE; NEVADA, NV; NEW HAMPSHIRE, NH; NEW JERSEY, NJ; NEW YORK, NY; NORTH CAROLINA, NC; NORTH DAKOTA, ND; OHIO, OH; OKLAHOMA, OK; OREGON, OR; PENNSYLVANIA, PA; RHODE ISLAND, RI; SOUTH CAROLINA, SC; SOUTH DAKOTA, SD; TENNESSEE, TN; TEXAS, TX; UTAH, UT; VERMONT, VT; VIRGINIA, VA; WASHINGTON, WA; WEST VIRGINIA, WV; WISCONSIN, WI; WYOMING, WY.

REV	DATE	COMMENT	BY
1	06/21/10	REVS PER TOWN COMMENT	EGD
2			
3			
4			
5			
6			
7			
8			
9			

**THE FOLLOWING STATES REQUIRE NOTIFICATION BY EXCAVATORS, DESIGNERS, OR ANY PERSON PREPARING TO DISTURB THE EARTH'S SURFACE ANYWHERE IN THE STATE:**  
MA, ME, NH, RI, VT, 1-800-344-7233  
CT, 1-800-342-4455  
NY, 1-800-462-7962

**PERMIT SET**

PROJECT No.: W081068s1  
DRAWN BY: KBS  
CHECKED BY: JGS/MM  
DATE: 5/24/10  
SCALE: AS NOTED  
CAD I.D.: w081068s1

**SITE PLAN DOCUMENTS**

FOR

**TD Bank**

408 MASSACHUSETTS AVENUE  
MIDDLESEX COUNTY  
ACTON, MASSACHUSETTS

**BOHLER ENGINEERING**

352 TURNPIKE ROAD  
SOUTHBOROUGH, MA 01772  
Phone: (508) 480-9900  
Fax: (508) 480-9080  
[www.BohlerEngineering.com](http://www.BohlerEngineering.com)

**W.D. GOEBEL**

PROFESSIONAL ENGINEER  
MASSACHUSETTS LICENSE No. 42644  
RHODE ISLAND LICENSE No. 7265  
CONNECTICUT LICENSE No. 21854  
NEW HAMPSHIRE LICENSE No. 10290  
MAINE LICENSE No. 9490

SHEET TITLE:  
**CONSTRUCTION DETAILS**

SHEET NUMBER:  
**12**  
OF 1

REV. 1-06-21-10

P:\08\TD Bank\081068\DWG\w081068s1.dwg, 12-Details, 7/16/2010 2:59:19 PM, dibonite, Adobe PDF, ARCH D, 1:1