


TYPICAL ROOF DRYWELL SYSTEM

NOT TO SCALE
SHEA CONCRETE PRODUCTS, INC. 1000 GALLON DRYWELL JUMBO OR APPROVED EQUAL.


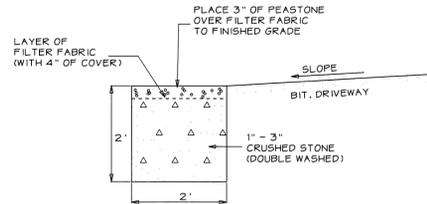


TYPICAL DRIVEWAY INFILTRATION TRENCH

NOT TO SCALE
(TO BE INSTALLED ON DOWN GRADIENT SIDE OF CROSS SLOPED DRIVEWAY)



LOCUS PLAN
Scale: 1" = 1000'

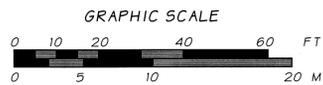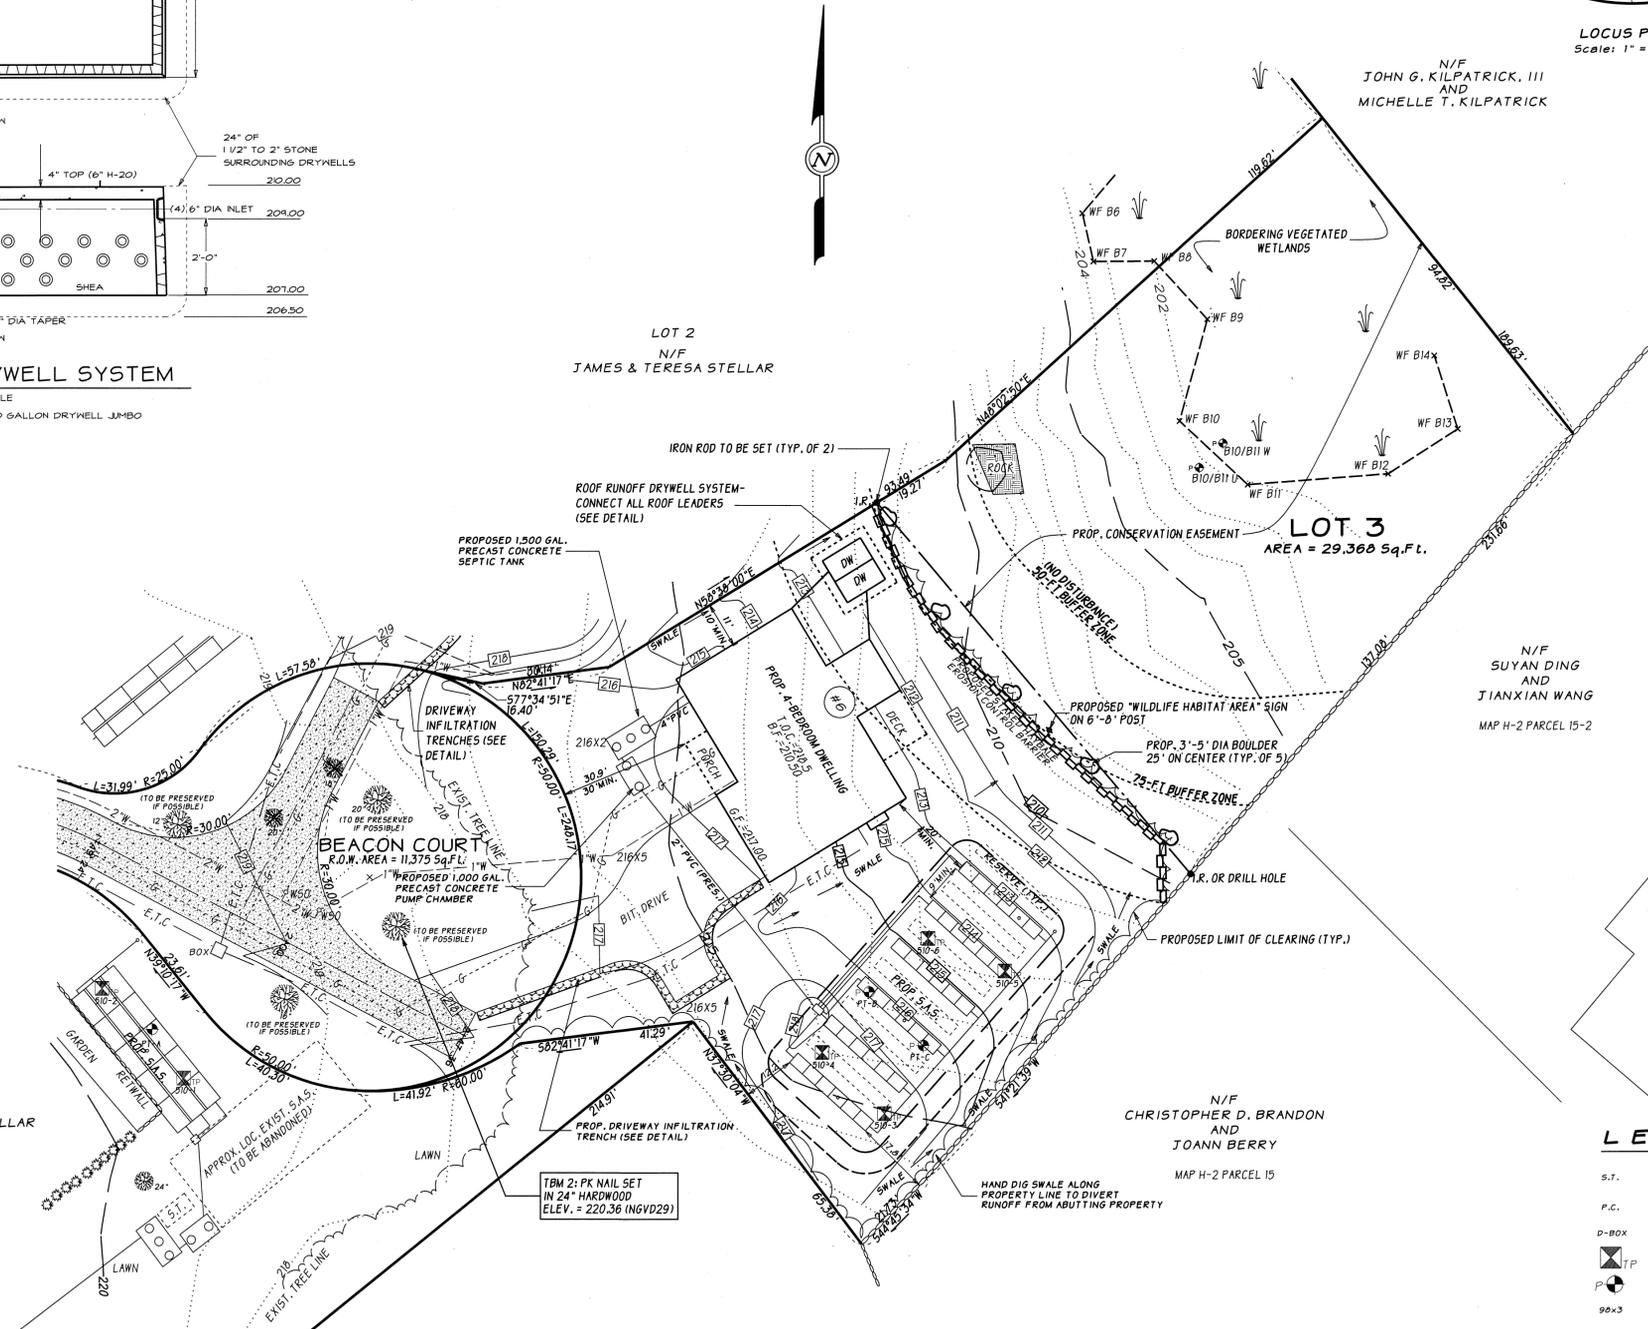

LEGEND


- S.T. 1,500 GALLON SEPTIC TANK
- P.C. 1,000 GALLON PUMP CHAMBER
- D-BOX DISTRIBUTION BOX
- TP DEEP TEST HOLE
- P PERCOLATION TEST
- 90x3 SPOT ELEVATIONS
- W — MUNICIPAL WATER SUPPLY
- 198 --- EXISTING CONTOURS
- 102 --- PROPOSED CONTOURS

CONSTRUCTION SEQUENCE

1. INSTALL EROSION CONTROL BARRIER AT LOCATIONS SHOWN ON PLAN. REQUEST CONSERVATION COMMISSION INSPECTION OF INSTALLED HAYBALES.
2. CLEAR AND STUMP WORK AREA.
3. CONSTRUCT SEWAGE DISPOSAL SYSTEM.
4. CONSTRUCT PROPOSED DWELLING FOUNDATION AND BACKFILL.
5. INSTALL ROOF RUNOFF DRYWELL SYSTEM.
6. GRADE DRIVEWAY AND PLACE GRAVEL DRIVEWAY BASE.
7. CONSTRUCT INFILTRATION TRENCH ADJACENT TO DRIVEWAY.
8. MAKE ALL UTILITY CONNECTIONS TO PROPOSED DWELLING, BACKFILL FOUNDATION AND COMPLETE ROUGH SITE GRADING.
9. LOAM AND SEED ALL DISTURBED AREAS WITHIN THE BUFFER ZONE.
10. COMPLETE DWELLING CONSTRUCTION AND LANDSCAPING.
11. PAVE DRIVEWAY.
12. CONTACT THE CONSERVATION COMMISSION FOR FINAL AS-BUILT INSPECTION OF THE SITE.
13. PROTECT ENGINEER TO INSPECT COMPLETED SITE CONSTRUCTION AND PREPARE AND SUBMIT TO THE CONSERVATION COMMISSION ENGINEER'S CERTIFICATION LETTER, AND WPA: FORM 0A, REQUEST FOR CERTIFICATE OF COMPLIANCE.

GENERAL NOTES

1. NO WORK SHALL OCCUR WITHIN A WETLAND RESOURCE AREA.
2. NO SOIL STOCK PILES SHALL BE LOCATED WITHIN THE BUFFER ZONE WITHOUT BEING COVERED WITH A TARP OR CONTAINED WITHIN STAKED HAYBALES.
3. NO CONSTRUCTION DEBRIS SHALL BE BURIED ON SITE.
4. THE LOCATION OF THE EROSION CONTROL BARRIER DESIGNATES THE LIMIT OF THE WORK AREA.
5. THE EROSION CONTROL BARRIERS SHALL BE INSPECTED AND MAINTAINED REGULARLY.
6. RESOURCE AREA BOUNDARIES SHOWN WERE DELINEATED BY CHARLES E. CARON ENVIRONMENTAL CONSULTING, INC. IN JULY 2009.

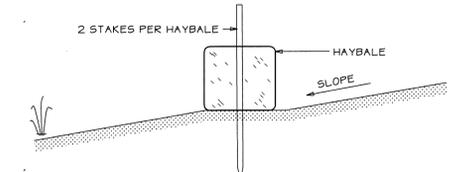

STAKED HAYBALE EROSION CONTROL BARRIER DETAIL

NO SCALE



NOTICE OF INTENT PLAN

LOCATION: **LOT 3 BEACON COURT**
57 ROBBINS STREET
ACTON, MASSACHUSETTS 01720

PREPARED FOR: **CENTENNIAL HOMES, LLC**
P.O. BOX 2170
ACTON, MASSACHUSETTS 01720

REVISED: 12/11/10; 12/9/10
DATE: NOVEMBER 17, 2010

SCALE: 1" = 20'

Phone: (978) 461-2350
Fax: (978) 841-4102



16 Gleasondale Road Suite 1-1
Stow, Massachusetts 01775

www.foresite1.com

COPYRIGHT 2010, FORESITE ENGINEERING ASSOCIATES, INC.

1547N013.2D