

ACTON
HOUSING
AUTHORITY
McCARTHY
VILLAGE
II

SACHEM WAY, ACTON, MA

COMPREHENSIVE
PERMIT REV. 1

NOT FOR
CONSTRUCTION

BAKER/WOHL ARCHITECTS

BWA


132 LINCOLN STREET, #4
BOSTON, MA 02111
TEL: 617.350.7420
FAX: 617.350.5383

Project No: 2915
Drawn By: JT
Checked By: AI/BB
Issue Date: 15 SEPTEMBER 2010

Revisions	No	Date	Description	By

Drawing Title:
SITE PLAN

Drawing Number:
A1.1

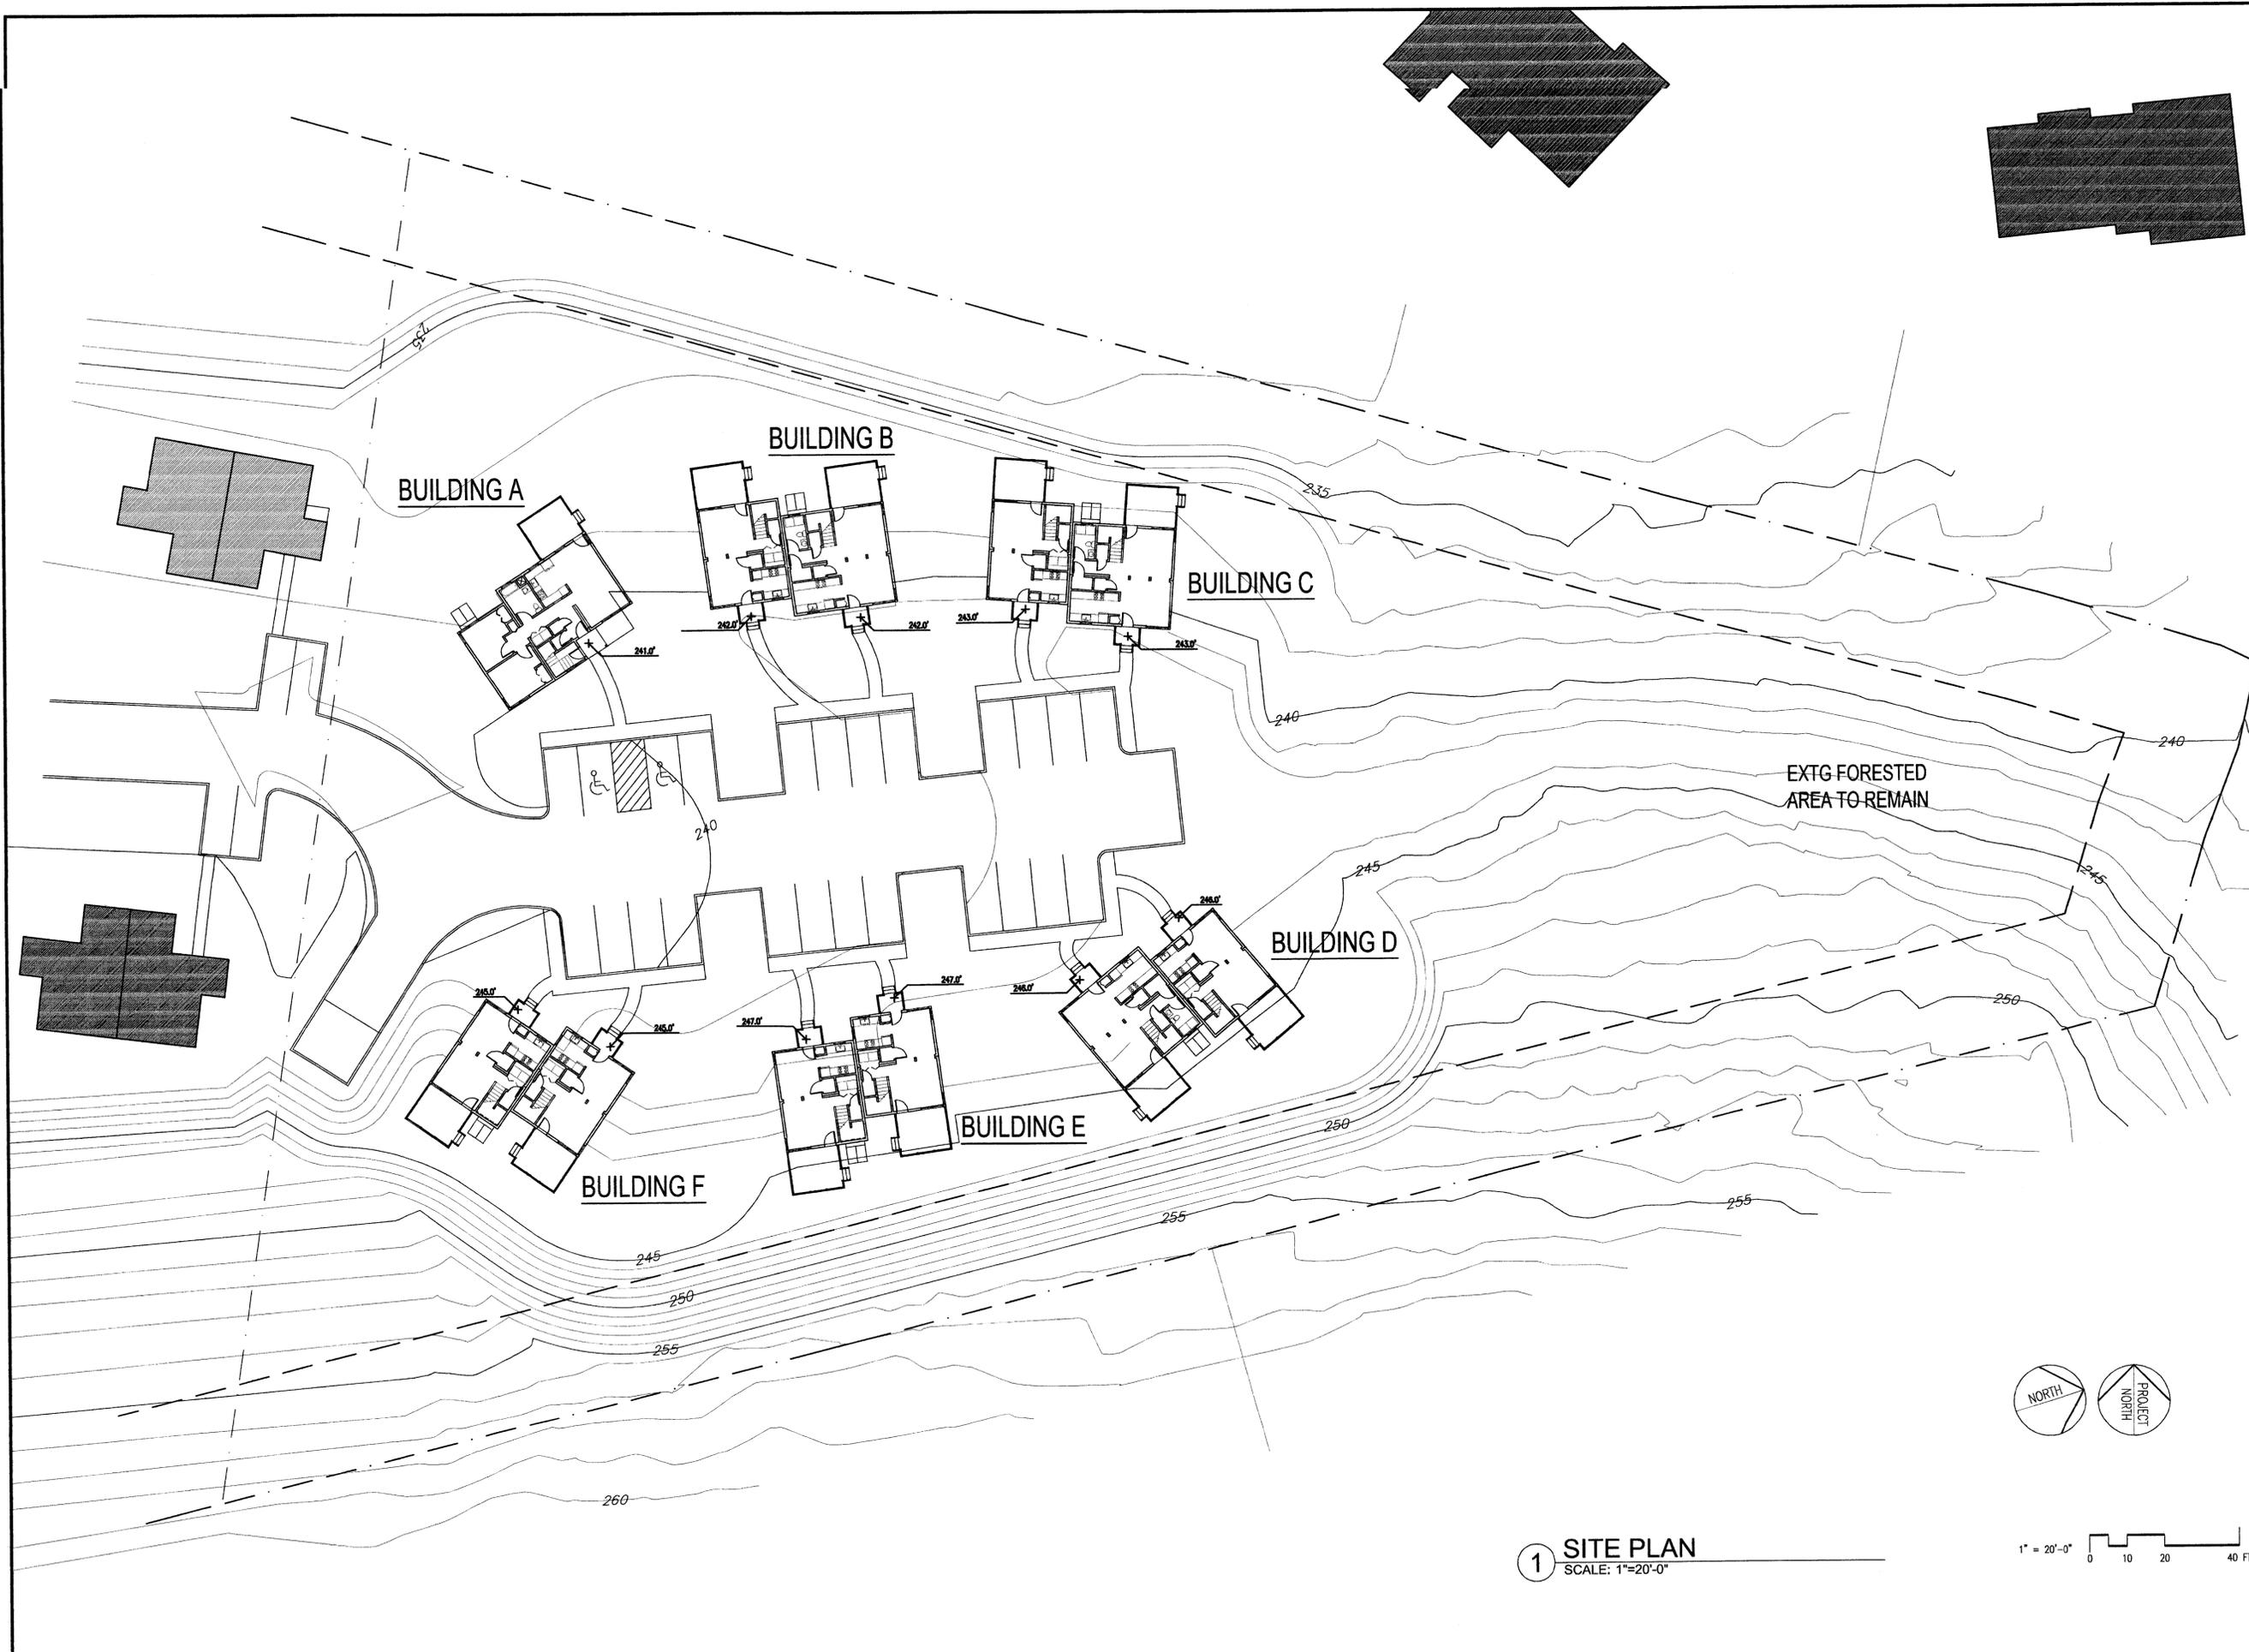

1 SITE PLAN
SCALE: 1"=20'-0"

1" = 20'-0"
0 10 20 40 FT