




5 WALL SECTION AT BUILDING CONNECTION
1" = 1'-0"

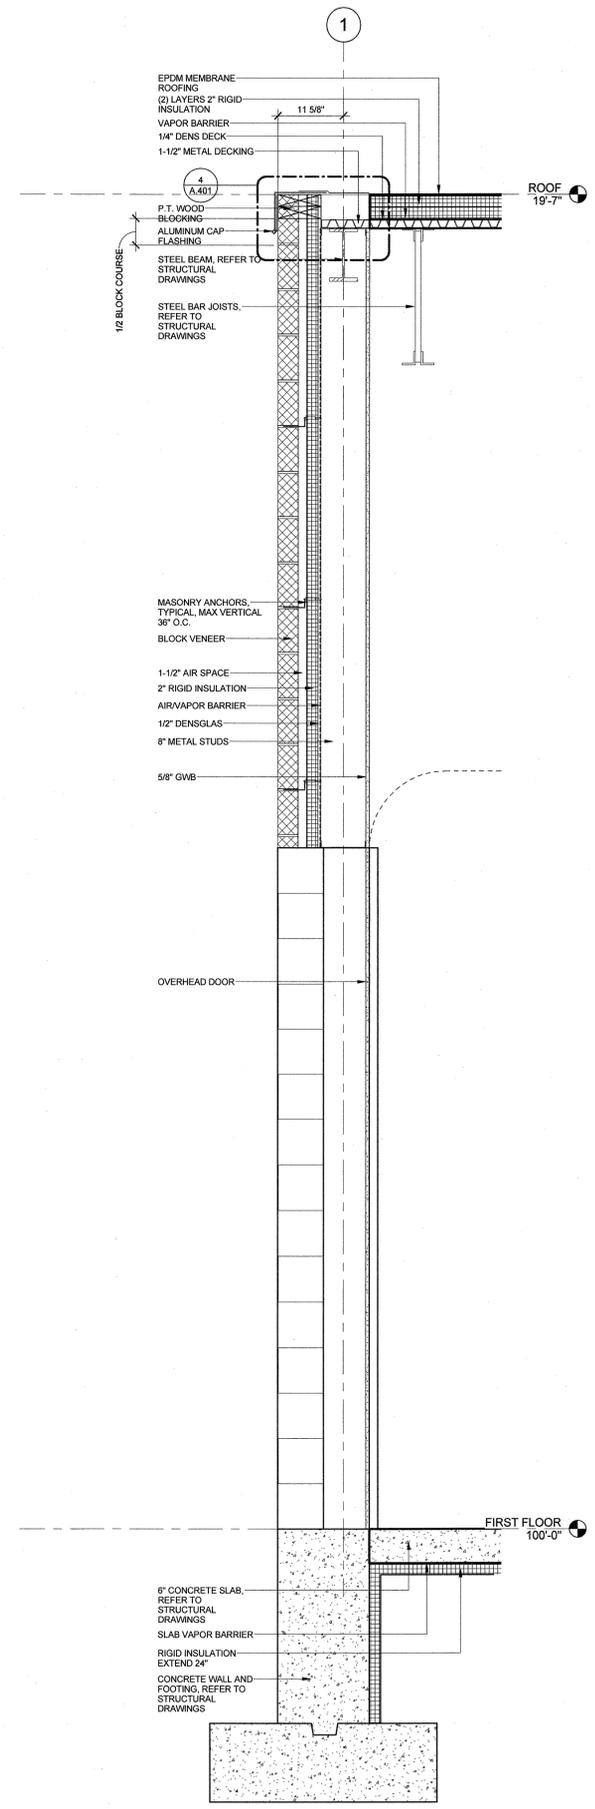

3 WALL SECTION AT OVERHEAD DOOR
1" = 1'-0"

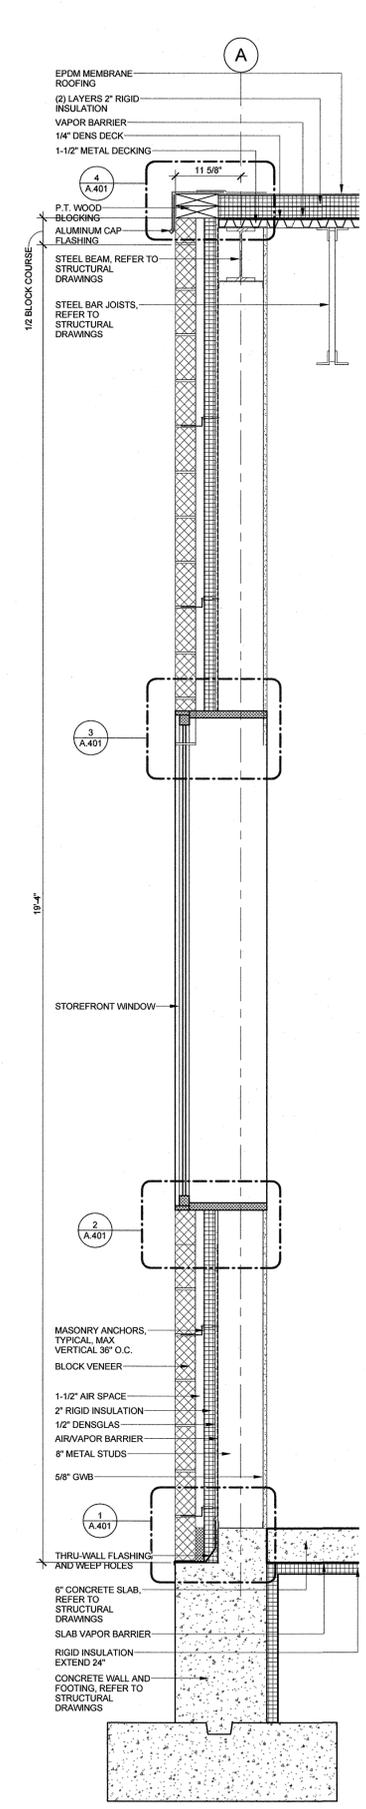

2 WALL SECTION AT WINDOW
1" = 1'-0"

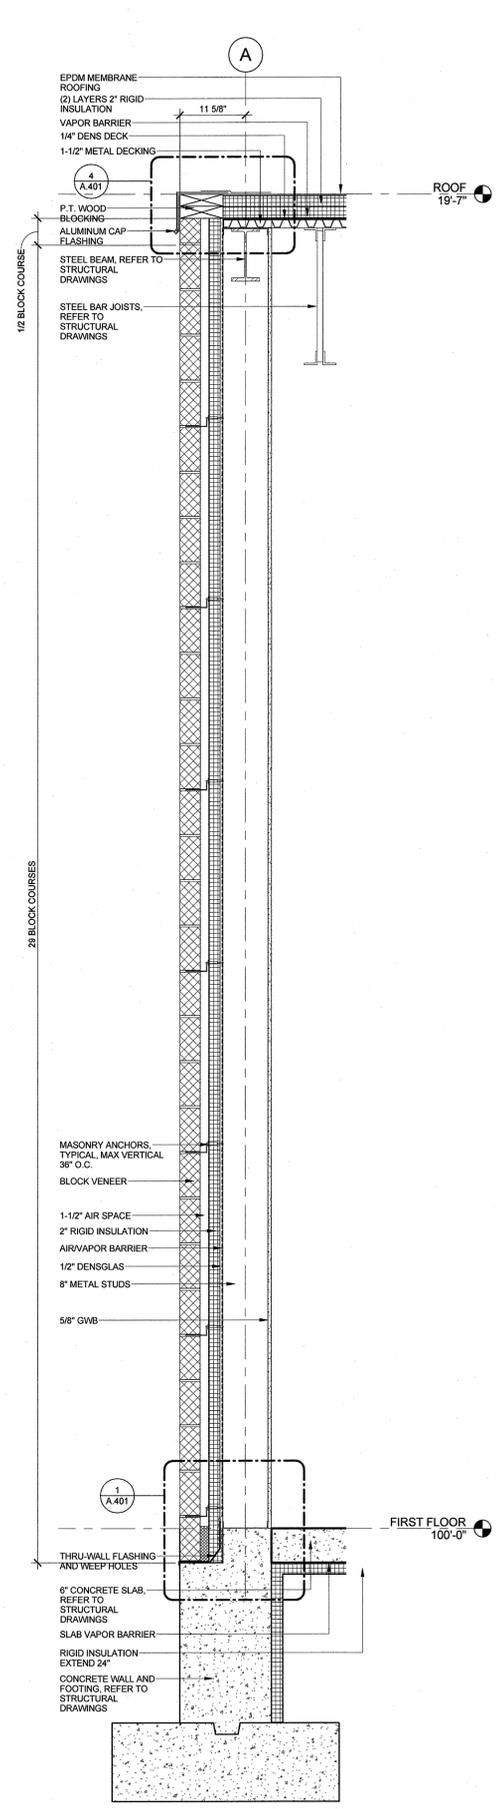

1 WALL SECTION AT BLOCK
1" = 1'-0"

Notes:

EXTERIOR WALL CONSTRUCTION

EXTERIOR SHEATHING:
DENS-GLAS - 1/2" THICKNESS

METAL WALL STUDS:
2" METAL STUDS AT 16" O.C. SEE LIGHT GAUGE ENGINEERS DRAWINGS FOR GAUGE OF STUDS AND ADDITIONAL DETAILS.

SPLIT FACED BLOCK:
CONSOLIDATED BRICK
SPLIT FACED MORTAR
TYPE S - COLOR TO BE DETERMINED BY ARCHITECT

ACCENT GROUND FACED BLOCK:
CONSOLIDATED BRICK
ACCENT SPLIT FACED MORTAR
TYPE S - COLOR TO BE DETERMINED BY ARCHITECT

MASONRY ANCHORS:
"POST-TIE" BY HECKMANN BUILDING PRODUCTS

MASONRY WEEP HOLES:
PROVIDE WEEP HOLES IN MASONRY WHERE INDICATED ON DRAWINGS AND WHERE REQUIRED FOR PROPER MASONRY CAVITY WALL CONSTRUCTION

THROUGH WALL FLASHING:
CARLISLE 705 MEMBRANE THROUGH WALL FLASHING. TO BE TIED INTO AIR BARRIER SYSTEM

AIR/VAPOR BARRIER:
40 MIL CARLISLE 705 AIR BARRIER MEMBRANE OR APPROVED EQUAL

RIGID WALL INSULATION:
2" DOW STYROFOAM CAVITY MATE WITH SHIP-LAP EDGES

STRUCTURAL STEEL NOTES

STRUCTURAL STEEL AND FOUNDATION ARE SHOWN ON ARCHITECT'S DRAWINGS FOR COORDINATION PURPOSES ONLY. SEE STRUCTURAL DRAWINGS FOR MORE INFORMATION

FOUNDATION & SLAB NOTES

CONCRETE FOUNDATIONS AND FOOTINGS:
SHOWN FOR COORDINATION PURPOSES ONLY. SEE STRUCTURAL DRAWINGS FOR DETAILS

FOUNDATION INSULATION:
STYROFOAM SEE BY DOW CHEMICAL 2" IN THICKNESS AT SLAB ON GRADE AND ADJACENT TO FOUNDATION WALL. 1" THICKNESS BETWEEN FLOOR SLAB AND FOUNDATION WALL (SEE DETAILS)

SLAB ON GRADE VAPOR BARRIER:
5 MIL POLY VAPOR BARRIER

ROOF CONSTRUCTION

SEE A.103 FOR ROOF CONSTRUCTION NOTES

Key Plan:

Architect's Stamp:

Project:

100 Discovery Way Addition

100 Discovery Way
Acton, MA 01720

Client:
Capital Group Properties
250 Turnpike Road, Suite 100
Southborough, MA 01772
(508) 357-8823

Project #: 13037

Scale: As Noted NOT TO SCALE

Issue: Date:

Construction 11.xi.13

Revisions: Date:

Drawing Title:
WALL SECTIONS

Sheet Number:

A.311

ahp ARCHITECTS
CREATIVE THINKING

29 Chalmers Street, Chelmsford, MA 01824
Tel: (978) 244.1100 Fax: (978) 244.1191
www.ahparchitects.com