


CALLED NORTH

8-29-13
 PROGRESS: 8-8-13

FOUNDATION PLAN

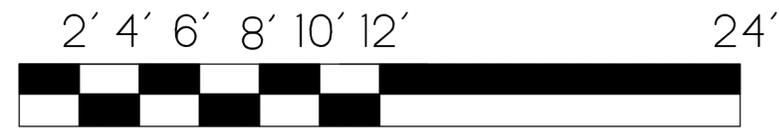

PROGRESS:	ADDITION TO RESIDENCE OF DIANA COBB 50 NEWTOWN RD, ACTON, MA 01720	
	Thomas T. Wilson - Architect	Scale: 1/4"=1'-0"
	11 Beacon Street Boston, MA 02108 617-523-1977	Date:
		Drawn By: TTW
		Job No. 1104
	FOUNDATION PLAN	
		Drawing No.