
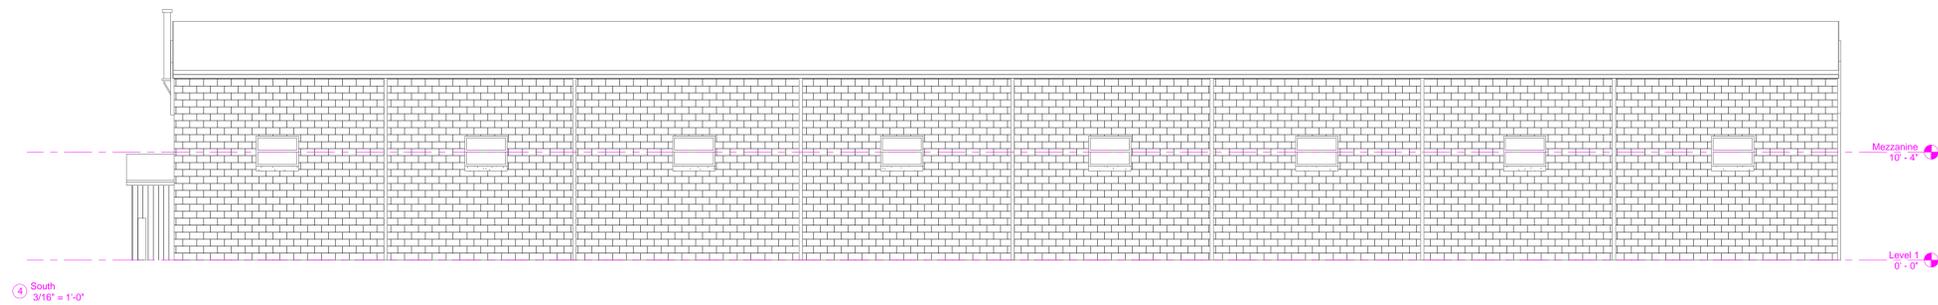
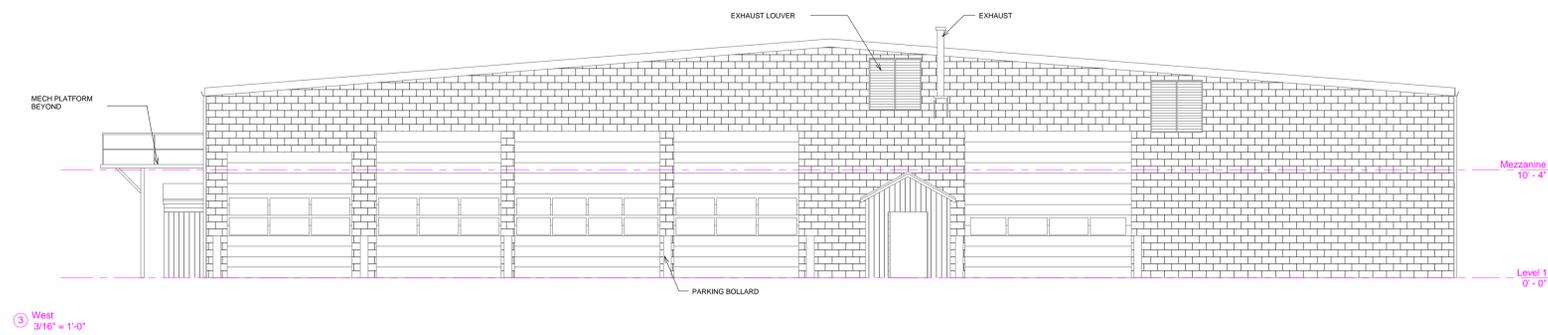
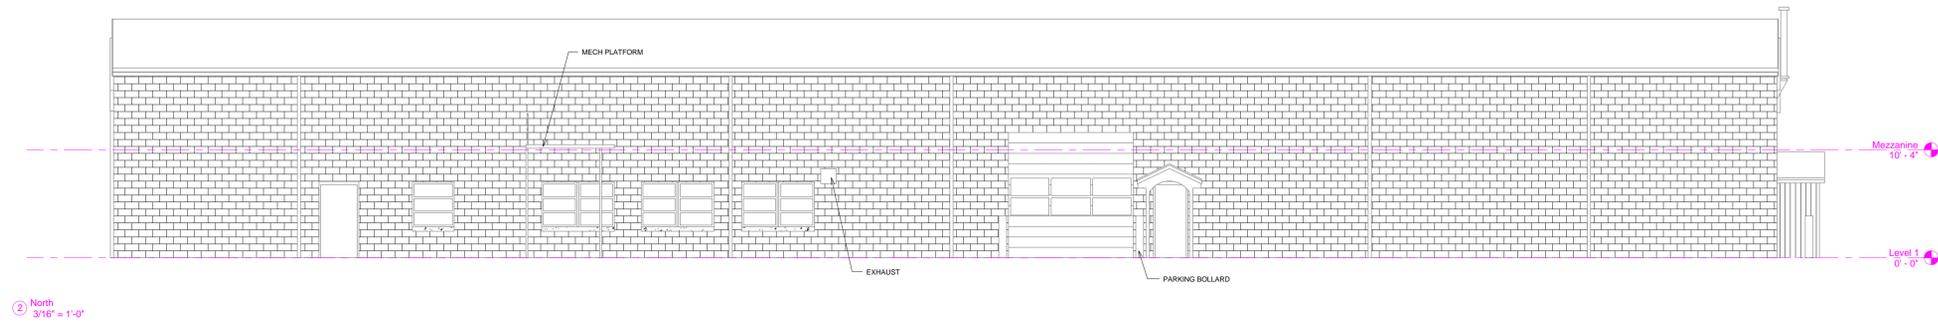


Date: Issue Date	Job #: Project Number
Drawn By: PJS	Checked By: Checker
Revision	Revision Schedule
Date	Description
By	

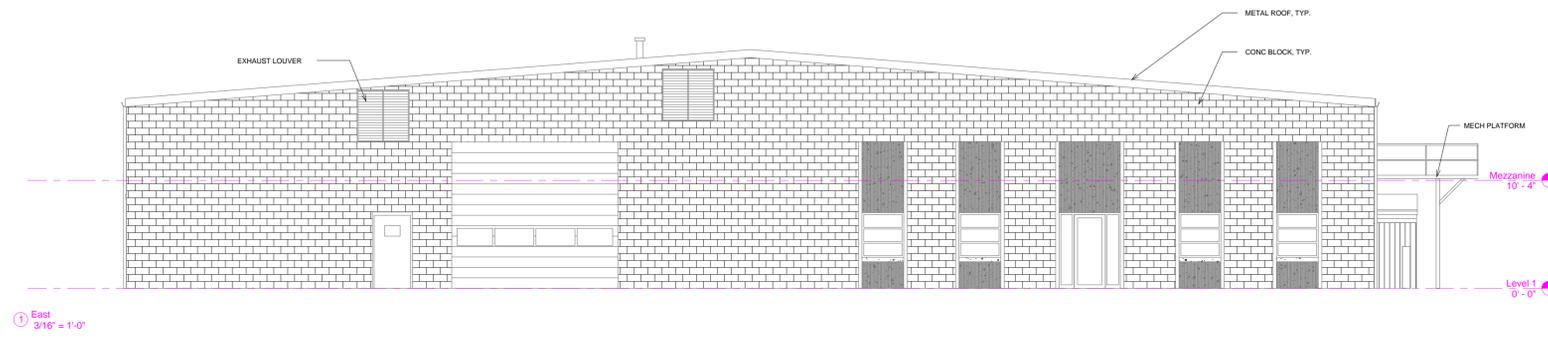

**DPW Building**

14 Forest Rd  
Acton, MA

Existing Exterior Elevations

EX03