



Date: Issue Date	Job #: Project Number		
Drawn By: PJS	Checked By: Checker		
Revision Schedule			
Revision	Date	Description	By

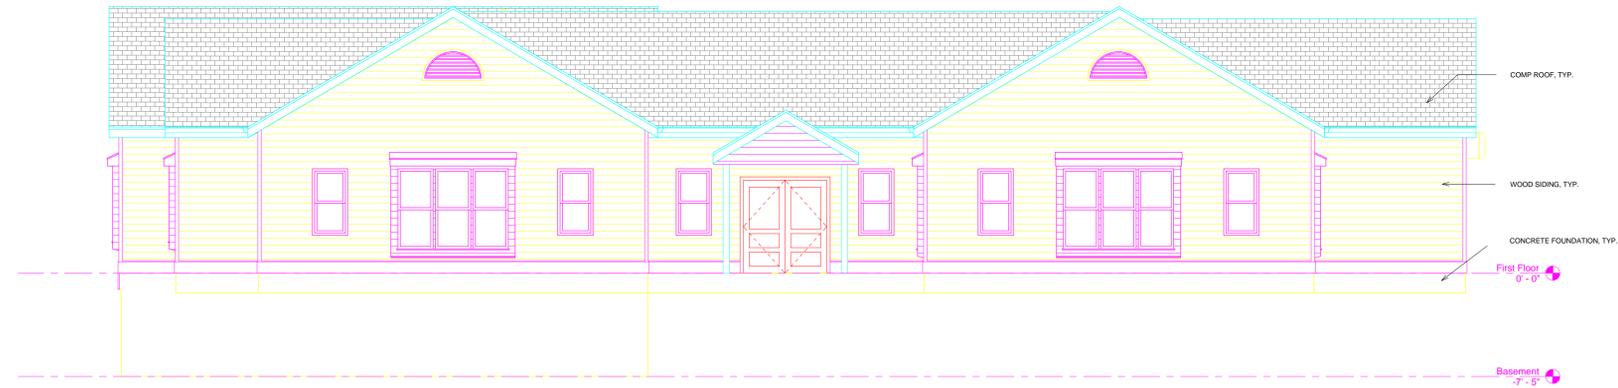

① South
1/4" = 1'-0"

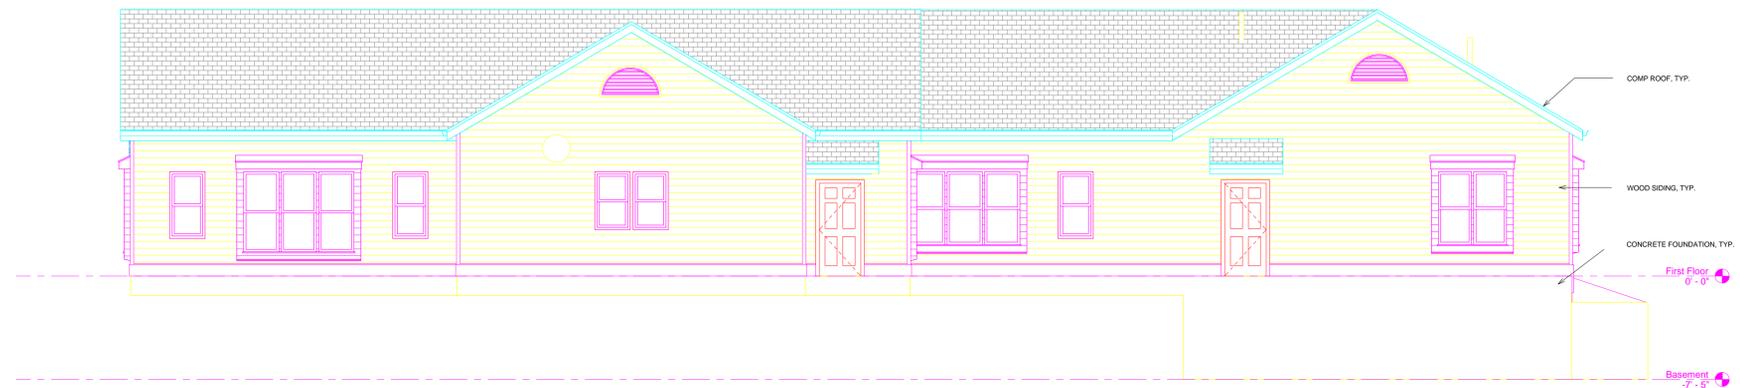

② East
1/4" = 1'-0"



Acton Senior Center

50 Audubon Drive
Acton, MA

Existing Exterior Elevations

EX03