


Drawing file: I:\Concord 202020-101\Nagog Pond WTP Design Development\01 Design Drawings\CAD\EP\OSite Plan - 50% Design_v2.dwg Plot Date: Aug 29 2016 4:34pm

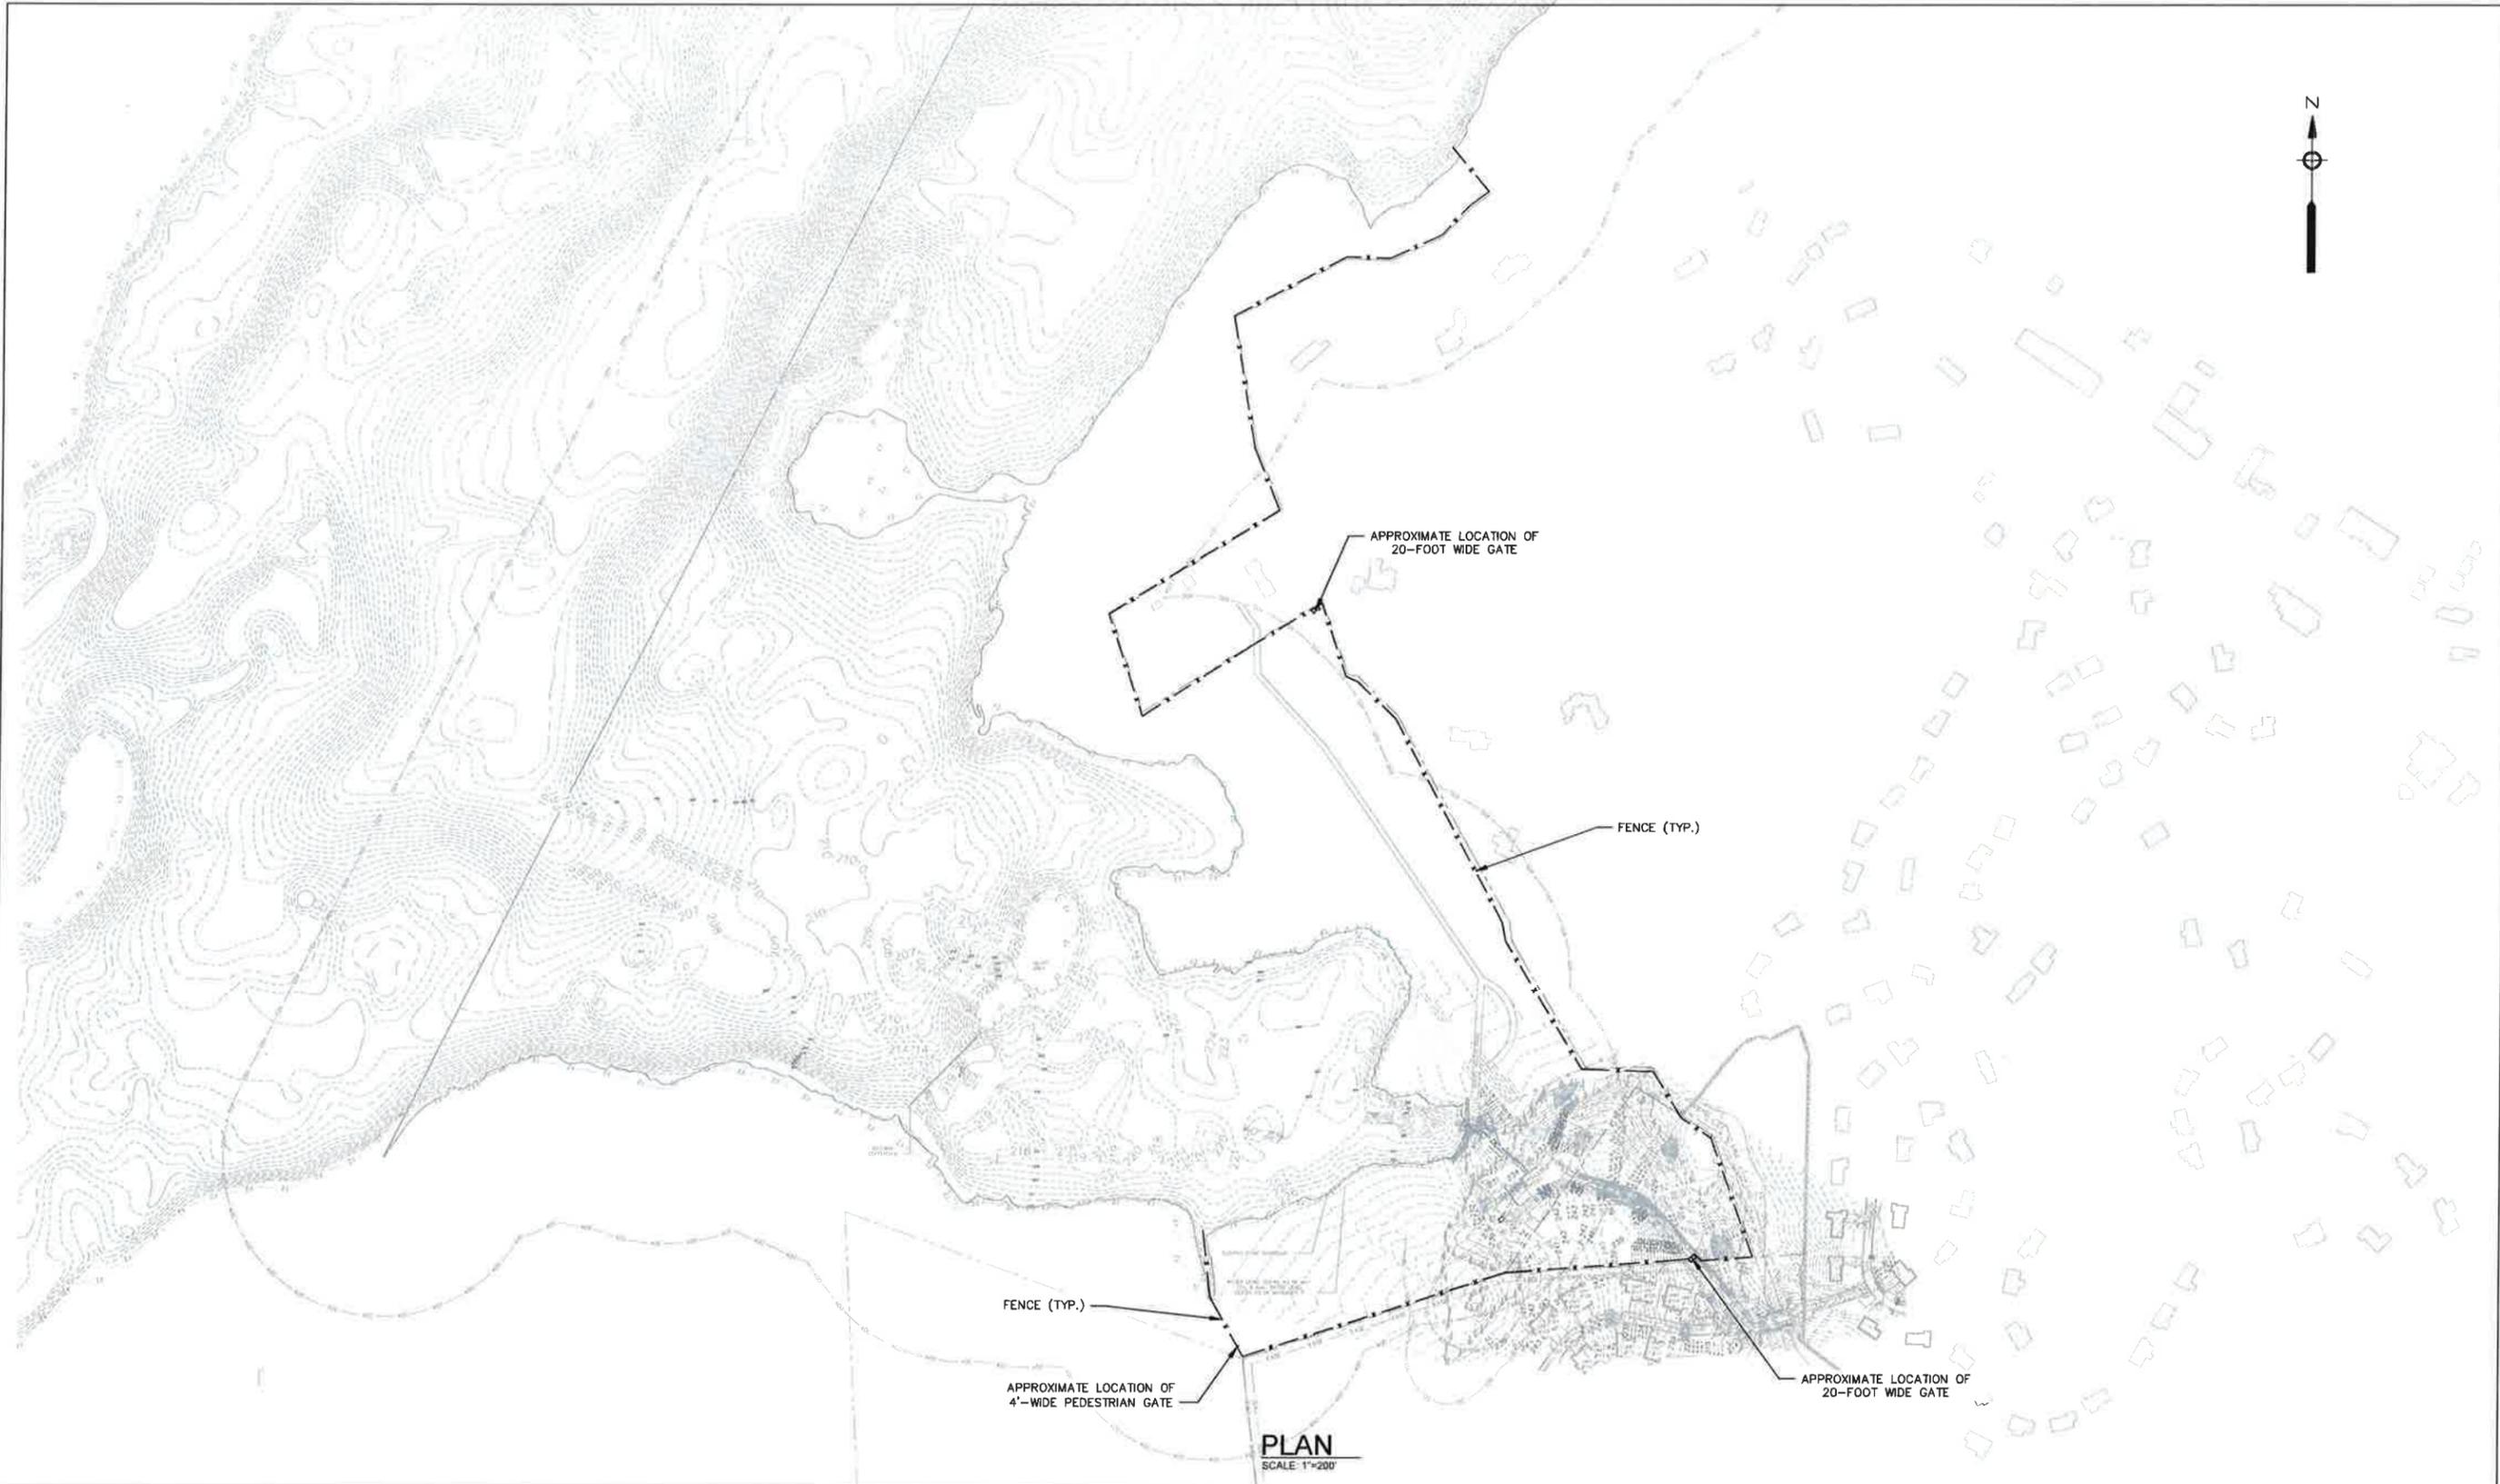

PLAN
SCALE: 1"=200'



Environmental Partners GROUP
A partnership for engineering solutions.



Paul C. Millett
8/29/16

MARK	DATE	DESCRIPTION
▲	8/29/16	FENCE AND GATE LOCATION REVISION

Scale	1" = 200'
Date	SEPTEMBER 2016
Job No.	200-1601
Designed by	LEU
Drawn by	LEU
Checked by	DNRP
Approved by	PCM

THIS LINE IS ONE INCH LONG WHEN PLOTTED AT FULL SCALE ON A 22" X 34" DRAWING

NAGOG POND WATER TREATMENT PLANT
TOWN OF CONCORD, MASSACHUSETTS

FENCING PLAN

50% DESIGN

Sheet No.
C-16