


ZONING DISTRICT
 RESIDENCE 8
 GROUNDWATER PROTECTION DISTRICT ZONE 4

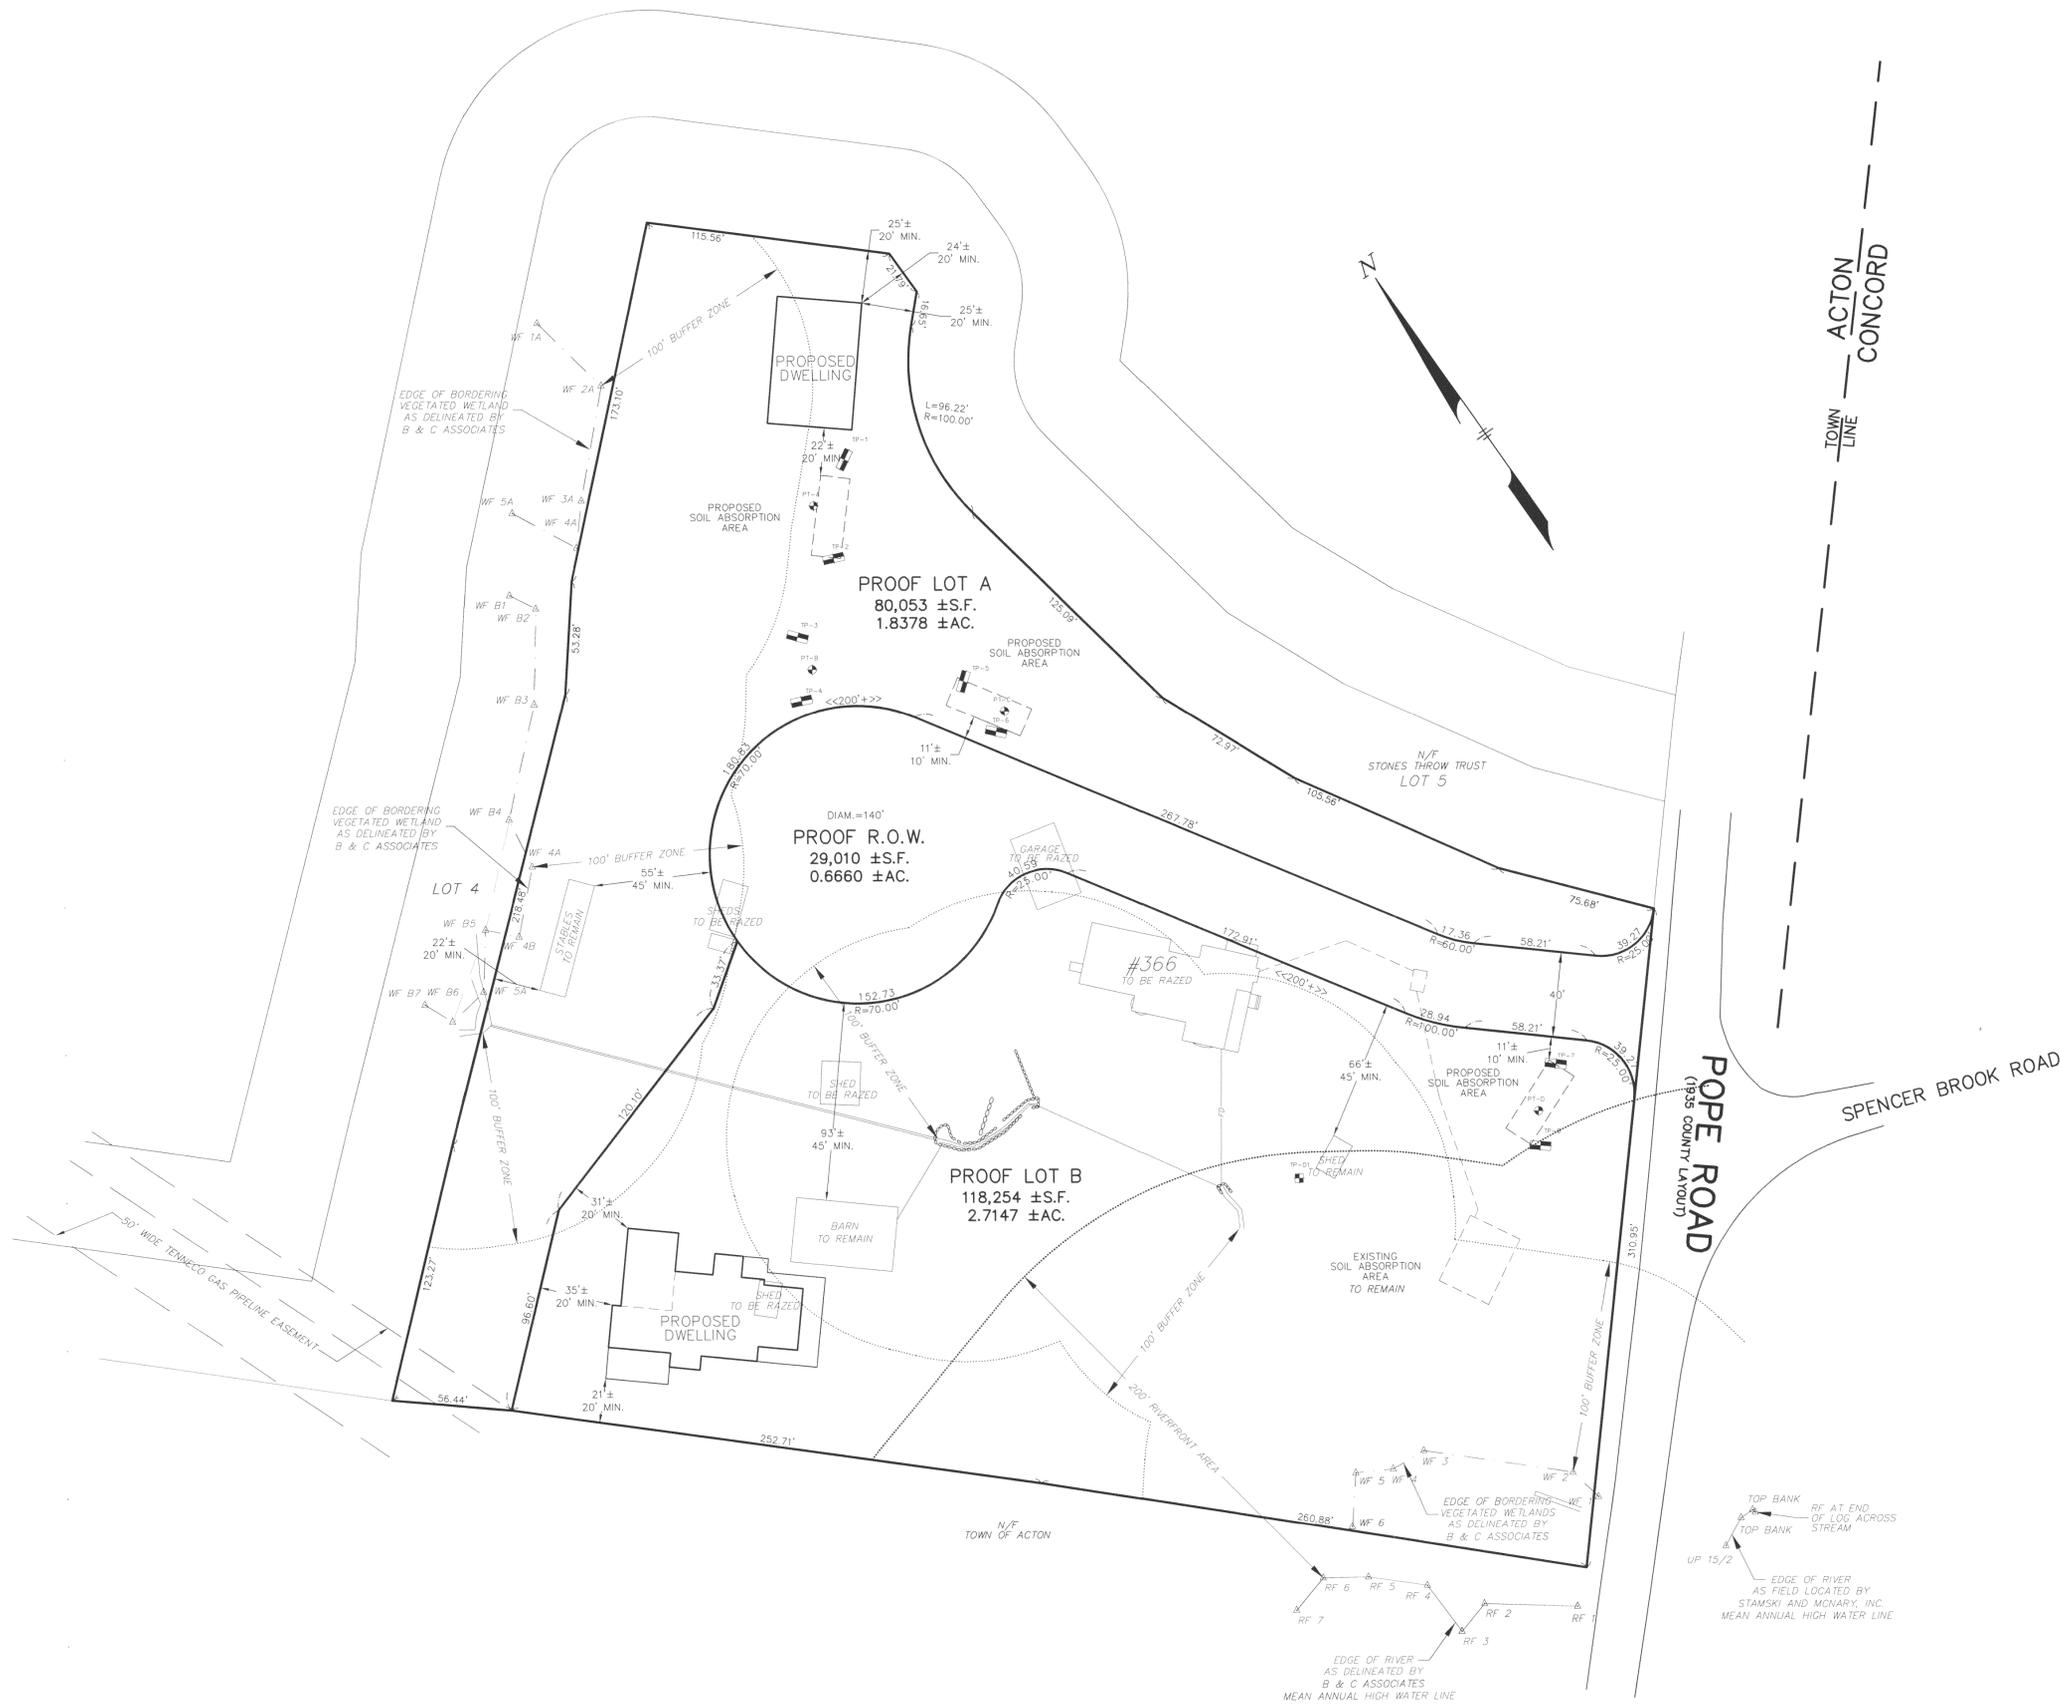

PROOF PLAN
 IN
ACTON, MASSACHUSETTS
 (MIDDLESEX COUNTY)

FOR: PARATORE
 SCALE: 1"=40' JANUARY 5, 2012



STAMSKI AND McNARY, INC.
 1000 MAIN STREET ACTON, MASSACHUSETTS
 ENGINEERING - PLANNING - SURVEYING

