

1/27/03

#10

TOWN OF ACTON
472 Main Street
Acton, Massachusetts, 01720
Telephone (978) 264-9628
Fax (978) 264-9630

Engineering Department

INTERDEPARTMENTAL COMMUNICATION

To: Board of Selectmen

Date: January 16, 2003

From: Engineering Dept.

G. J. ... D. Abbot

Subject: Boston Edison Petition – Esterbrook Road at Great Road

We have reviewed a petition from the Boston Edison Company d/b/a NStar Electric and Verizon New England, Inc. to relocate an existing pole on Esterbrook Road (pole #17/1) in order to accommodate the road widening construction that was part of the Brookside Plaza site plan special permit. This utility pole has already been relocated to its new location. We do not foresee any problems with granting this petition.

 **Boston Edison**
15 Blandin Avenue
Framingham, Massachusetts 01702

Board of Selectmen
Town Hall
Acton, MA 01720

Re: Esterbrook Road
Work Order #1249950
“No Hearing Required”

The Boston Edison Company d/b/a NStar Electric and Verizon New England, Inc. respectfully request permission to relocate one (1) pole (17/1), Esterbrook Road, Acton.

This work is necessary to accommodate road widening.

Your prompt attention to this matter would be greatly appreciated. If you have any questions please feel free to contact Christine Cosby at (508) 370-4812

Very truly yours,



R.M. Schifone,
Supervisor Right-& Permits

RMS/prg
Attachments

**PETITION OF BOSTON EDISON COMPANY AND OTHER COMPANIES
FOR ALTERATION OF JOINT OR IDENTICAL LOCATIONS FOR EXISTING POLES**

To the **BOARD OF SELECTMEN** of the Town of **ACTON** Massachusetts:

Respectfully represent **BOSTON EDISON COMPANY d/b/a NSTAR ELECTRIC** and **VERIZON NEW ENGLAND, INC.** companies subject to Chapter 166 of the General Laws (Ter. Ed.), that they have heretofore received a grant of joint or identical location for, and have erected or constructed, a line consisting of wires, poles and such other fixtures as may be necessary to sustain or protect the wires of the line, upon, along and across the public way or ways hereinafter specified, and that it is desirable that the location of certain of said poles be altered.

WHEREFORE, your petitioners pray that the Board may by Order direct an alteration in the location of said existing poles so that hereafter said poles, together with such other fixtures as may be necessary to sustain or protect the wires of the line, shall be located, substantially as shown on the plan made by **R. Gosselin** dated **November 19, 2002** herewith upon, along and across the following public way or ways of said Town:

Esterbrook Road - Northerly side @ Great Road
One (1) pole (17/1)
One (1) existing pole to be removed

“NO HEARING REQUIRED”

Also for permission to lay and maintain underground laterals, cables and wires in the above or intersecting public ways for the purpose of making connections with such poles and buildings as each of said petitioners may desire for distributing purposes. Your petitioners agree to reserve space for one crossarm at a suitable point upon each of said poles for the telephone, fire and police signal wires owned by the Town and used for municipal purposes.

Your petitioner agrees to reserve space for one crossarm at a suitable point on each of said poles for the telephone, fire and police signal wires owned by the Town and used for municipal purposes.

BOSTON EDISON COMPANY

By Richard M. Schifone
Richard M. Schifone, Supervisor
Rights & Permits

VERIZON NEW ENGLAND, INC.

By Kelly-Ann Condon
Kelly-Ann Condon
Right of Way Specialist

Dated this 6th day of January 2003

Town of **Acton**, Massachusetts.

Received and filed _____

**ORDER FOR ALTERATION OF JOINT OR IDENTICAL LOCATIONS
FOR EXISTING POLES**

TOWN OF ACTON

WHEREAS, **BOSTON EDISON COMPANY d/b/a NSTAR ELECTRIC** and **VERIZON NEW ENGLAND INC.** have heretofore been granted a joint or identical location for, and have erected or constructed, a line consisting of wires, poles and such other fixtures as may be necessary to sustain or protect the wires of the line upon, along and across the public way or ways hereinafter specified, and have petitioned for an alteration in the location of certain of said poles.

It is **DIRECTED** that the location heretofore granted for said poles be altered so that hereafter said poles shall be located, substantially as shown on the plan on file with said petition for alteration in the location, upon, along and across the following public way or ways of said Town:

Esterbrook Road - Northerly side @ Great Road
One (1) pole (17/1)
One (1) existing pole to be removed

“NO HEARING REQUIRED”

Also for permission to lay and maintain underground laterals, cables and wires in the above or intersecting public ways for the purpose of making connections with such poles and buildings as each of said petitioners may desire for distributing purposes. Your petitioners agree to reserve space for one crossarm at a suitable point upon each of said poles for the telephone, fire and police signal wires owned by the town and used for municipal purposes.

All construction work under this Order shall be in accordance with the following conditions:
Poles shall be of sound timber and located as shown on a plan made by **R. Gosselin** dated **November 19, 2002** on file with said petition. There may be attached to said poles by said **BOSTON EDISON COMPANY d/b/a NSTAR ELECTRIC** and by said **VERIZON NEW ENGLAND INC.** wires and cables necessary for the conduct of their business. All such wires and cables shall be placed at a height of not less than eighteen from the ground.

Selectmen of
the Town of
Acton

CERTIFICATE

I hereby certify that the foregoing is a true copy of the Order of the **Board of Selectmen** of the Town of **Acton**, Massachusetts, duly adopted on the _____ day of _____, 2002 and recorded with the records of location Orders of said Town, Book _____, Page _____.

Attest: _____

Clerk of the Town of **Acton**, Massachusetts

**ORDER FOR ALTERATION OF JOINT OR IDENTICAL LOCATIONS
FOR EXISTING POLES**

TOWN OF ACTON

WHEREAS, **BOSTON EDISON COMPANY d/b/a NSTAR ELECTRIC** and **VERIZON NEW ENGLAND INC.** have heretofore been granted a joint or identical location for, and have erected or constructed, a line consisting of wires, poles and such other fixtures as may be necessary to sustain or protect the wires of the line upon, along and across the public way or ways thereafter specified, and have petitioned for an alteration in the location of certain of said poles.

It is **DIRECTED** that the location heretofore granted for said poles be altered so that hereafter said poles shall be located, substantially as shown on the plan on file with said petition for alteration in the location, upon, along and across the following public way or ways of said Town:

Esterbrook Road - Northerly side @ Great Road
One (1) pole (17/1)
One (1) existing pole to be removed

“NO HEARING REQUIRED”

Also for permission to lay and maintain underground laterals, cables and wires in the above or intersecting public ways for the purpose of making connections with such poles and buildings as each of said petitioners may desire for distributing purposes. Your petitioners agree to reserve space for one crossarm at a suitable point upon each of said poles for the telephone, fire and police signal wires owned by the town and used for municipal purposes.

All construction work under this Order shall be in accordance with the following conditions:
Poles shall be of sound timber and located as shown on a plan made by **R. Gosselin** dated **November 19, 2002** on file with said petition. There may be attached to said poles by said **BOSTON EDISON COMPANY d/b/a NSTAR ELECTRIC** and by said **VERIZON NEW ENGLAND INC.** wires and cables necessary for the conduct of their business. All such wires and cables shall be placed at a height of not less than eighteen from the ground.

Selectmen of
the Town of
Acton


CERTIFICATE

I hereby certify that the foregoing is a true copy of the Order of the **Board of Selectmen** of the Town of **Acton**, Massachusetts, duly adopted on the _____ day of _____, 2002 and recorded with the records of location Orders of said Town, Book _____, Page _____.

Attest: _____

Clerk of the Town of **Acton**, Massachusetts

ACT 1249950

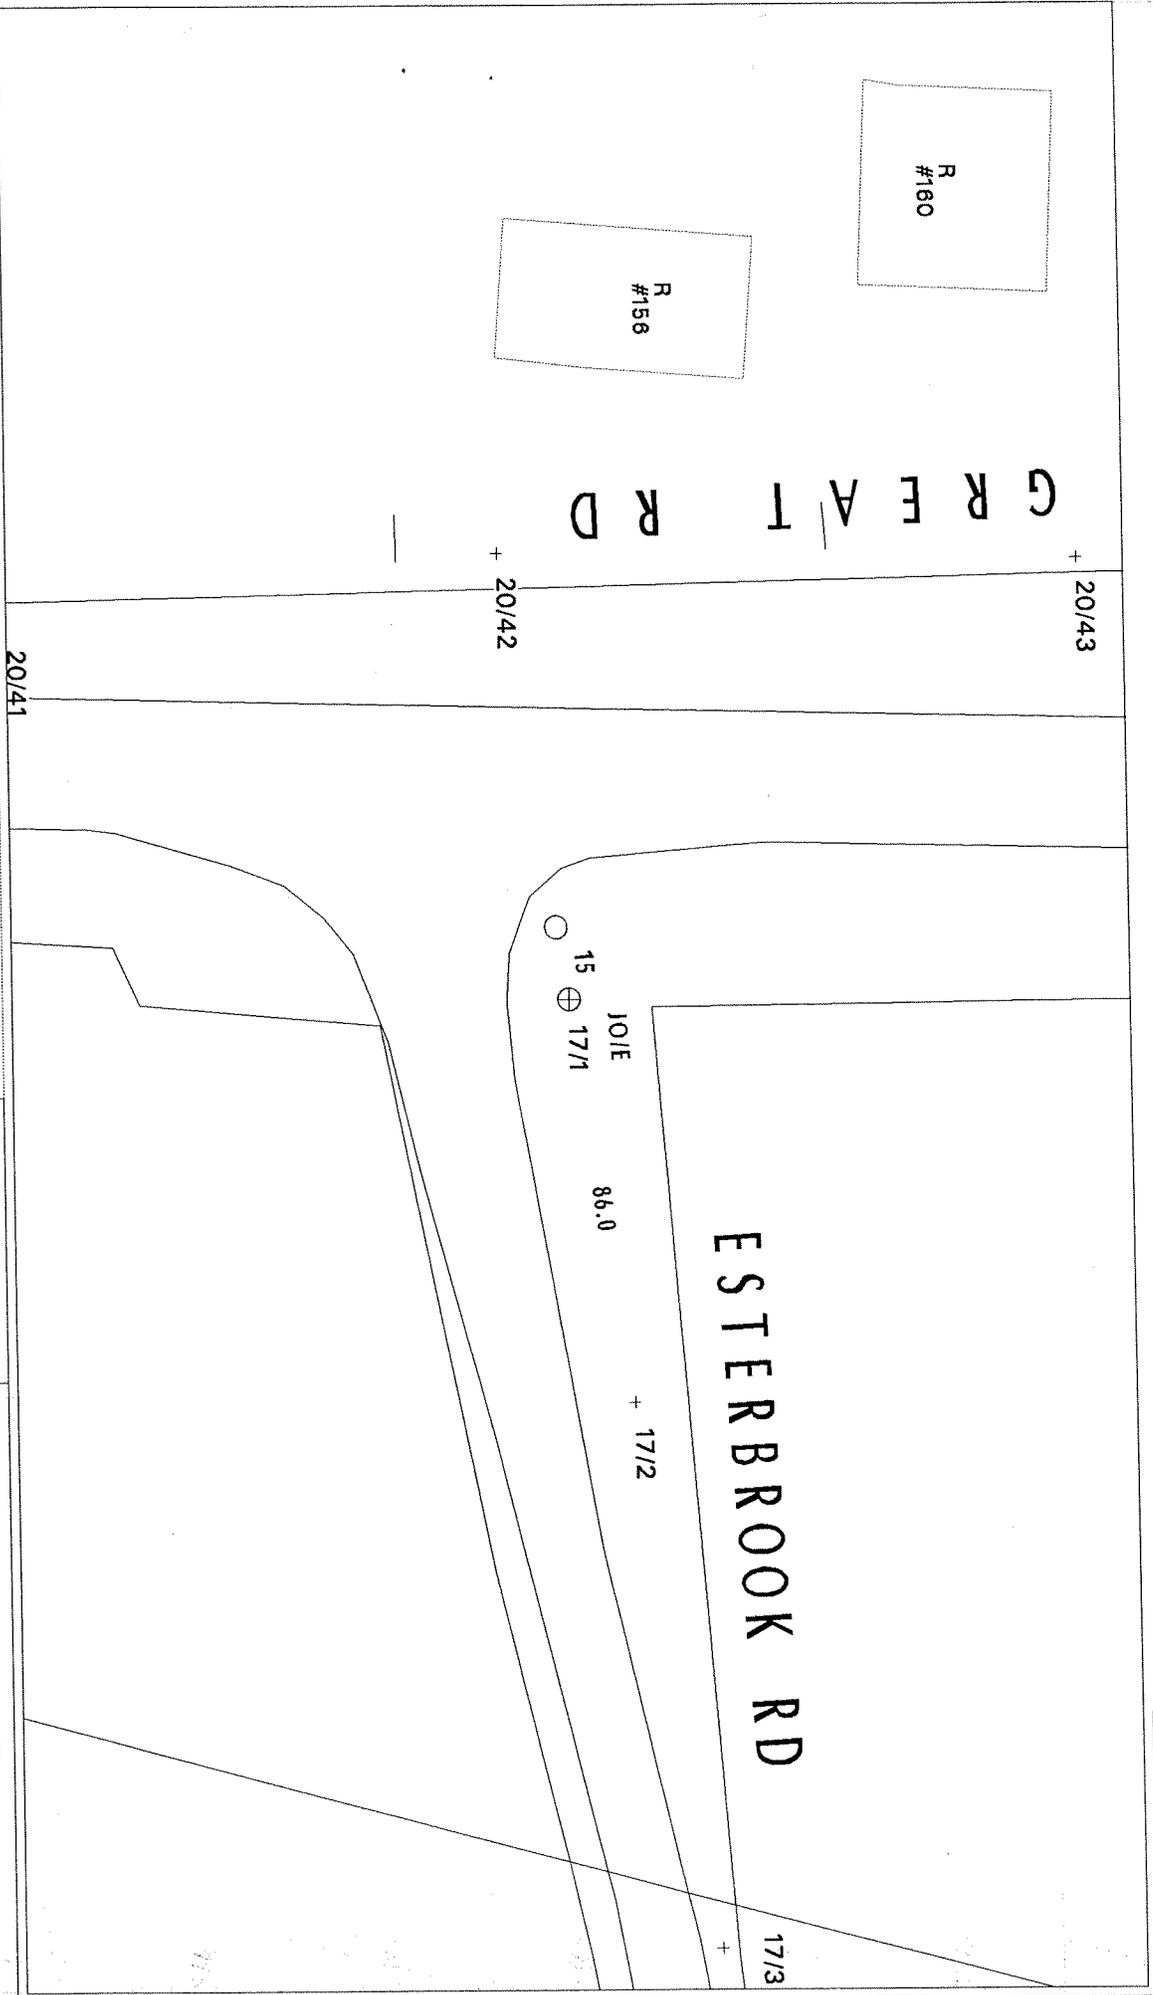

Proposed pole locations shown thus	⊗	C #:	
Pole locations to be abandoned, shown thus	○	PO #: 2156	
Proposed Anchor Guy shown thus	⊥	WO #: 1249950	
Proposed Hip Guy shown thus	⊥	SURVEYED BY:	
Proposed Underground location shown thus	—	DRAWN BY: MER	
Proposed Push Brace shown thus	⊗	CHECKED BY:	
Existing Pole location shown thus	+	APPROVED BY: R. GOSSELIN	

Boston Edison
 d/b/a **NSTAR**
 GIS SERVICES
 1195 MASSACHUSETTS AVE. DORCHESTER, MASS. 02126

Plan of: ESTERBROOK RD., ACTON


Showing: PROPOSED POLE RELOCATION

SCALE: 1 inch = 40 feet

DATE: 19 Nov 02

ACT

1249950

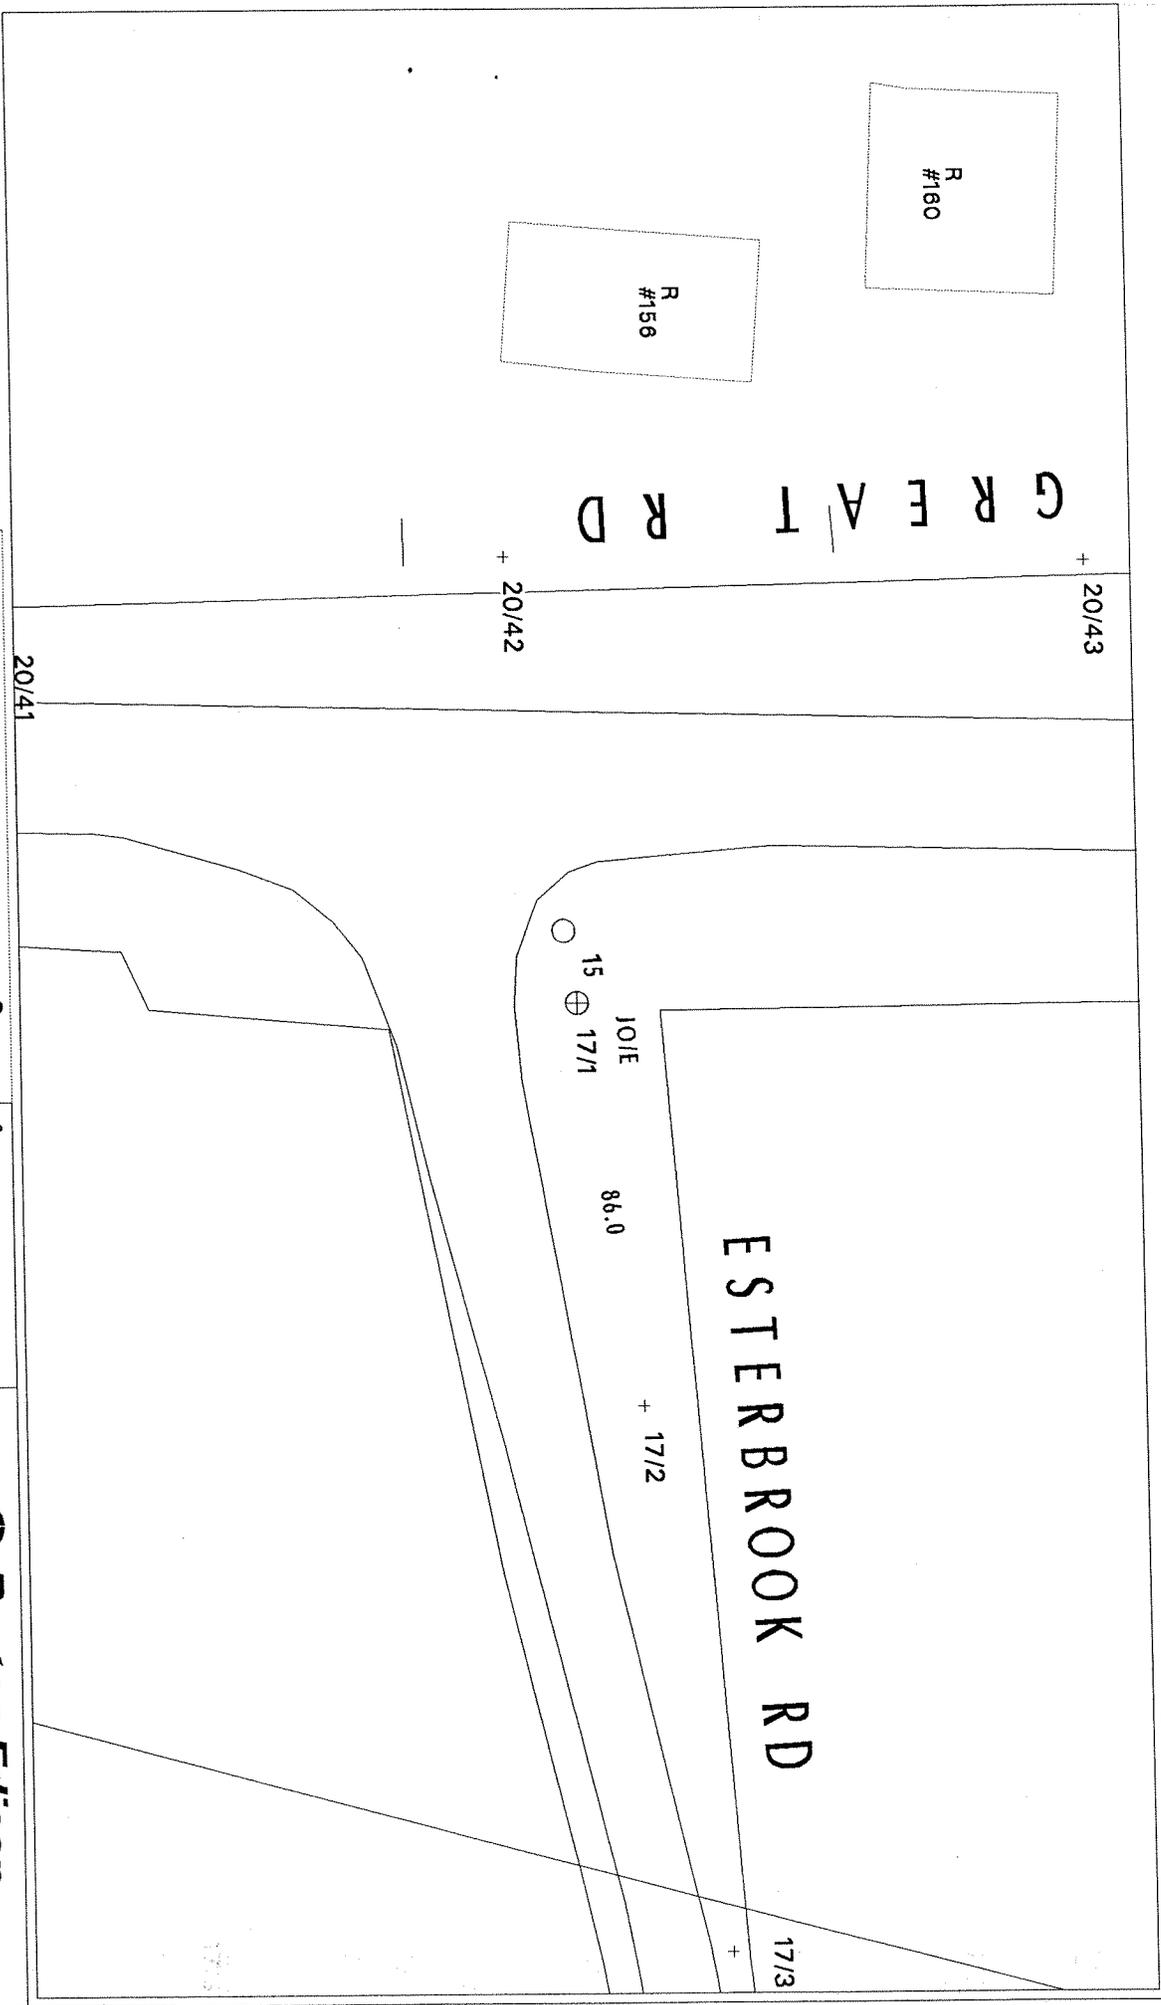

Proposed pole locations shown thus	⊕	C #:	
Pole locations to be abandoned, shown thus	○	PO #:	2156
Proposed Anchor Guy shown thus	⌵	WO #:	1249950
Proposed Hip Guy shown thus	⌵	SURVEYED BY:	
Proposed Underground location shown thus	—	DRAWN BY:	MER
Proposed Push Brace shown thus	⊕	CHECKED BY:	
Existing Pole location shown thus	+	APPROVED BY:	R. GOSSELIN


Boston Edison
 db/a **NSTAR**
 ELECTRIC
 GIS SERVICES
 1196 MASSACHUSETTS AVE. DORCHESTER, MASS. 02126

Plan of: ESTERBROOK RD., ACTON
 Showing: PROPOSED POLE RELOCATION

SCALE: 1 inch = 40 feet
 DATE: 19 Nov 02

ACT

1249950

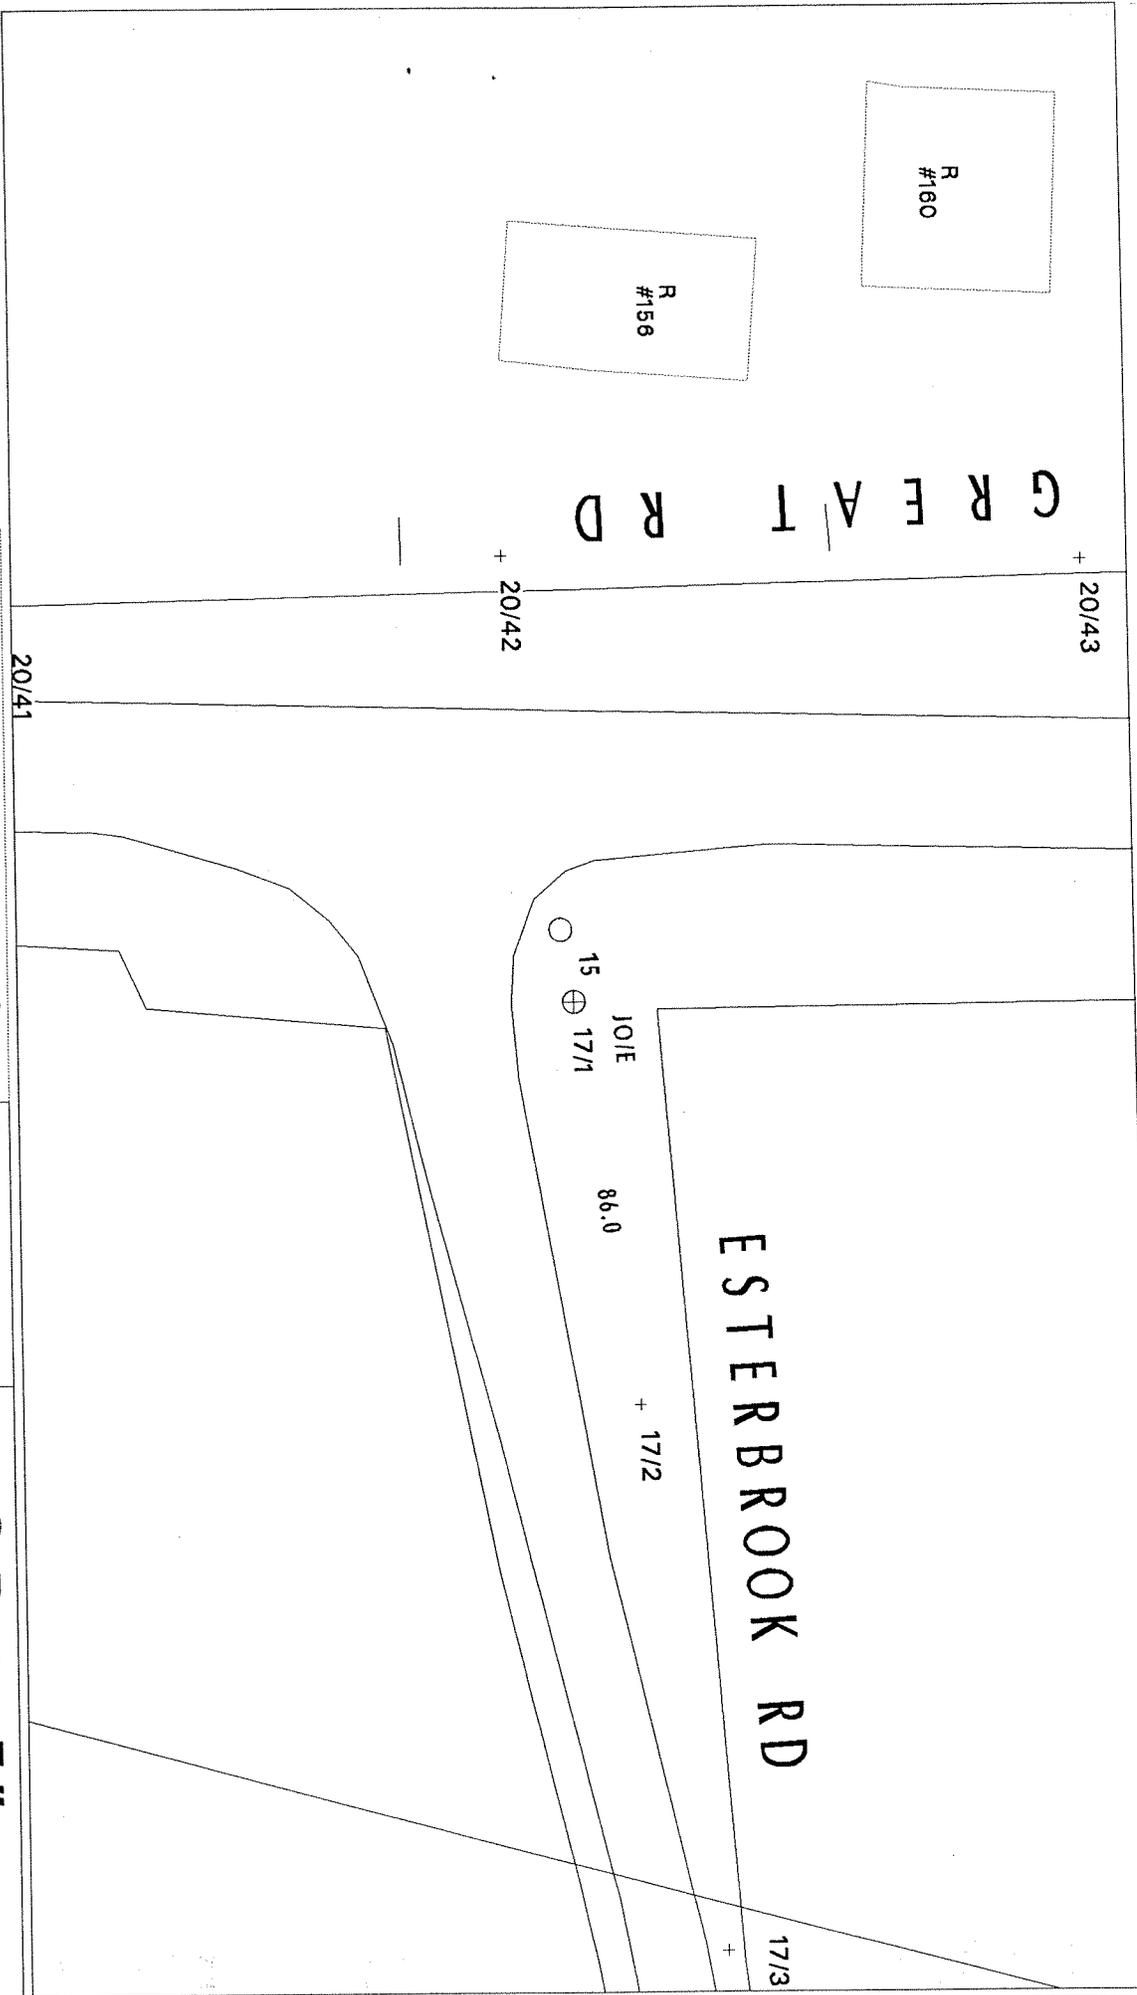


Proposed pole locations shown thus	⊕	C #:	
Pole locations to be abandoned, shown thus	⊙	PO #: 2156	
Proposed Anchor Guy shown thus	⊥	WO #: 1249950	
Proposed Hip Guy shown thus	⊥	SURVEYED BY:	
Proposed Underground location shown thus	—	DRAWN BY: MER	
Proposed Push Brace shown thus	⊕	CHECKED BY:	
Existing Pole location shown thus	+	APPROVED BY: R. GOSSELIN	


Boston Edison
 d/b/a **NSTAR**
 ELECTRIC
 GIS SERVICES
 1166 MASSACHUSETTS AVE. DORCHESTER, MASS. 02126
 Plan of: ESTERBROOK RD., ACTON
 Showing: PROPOSED POLE RELOCATION
 SCALE: 1 inch = 40 feet
 DATE: 19 Nov 02

ACT

1249950

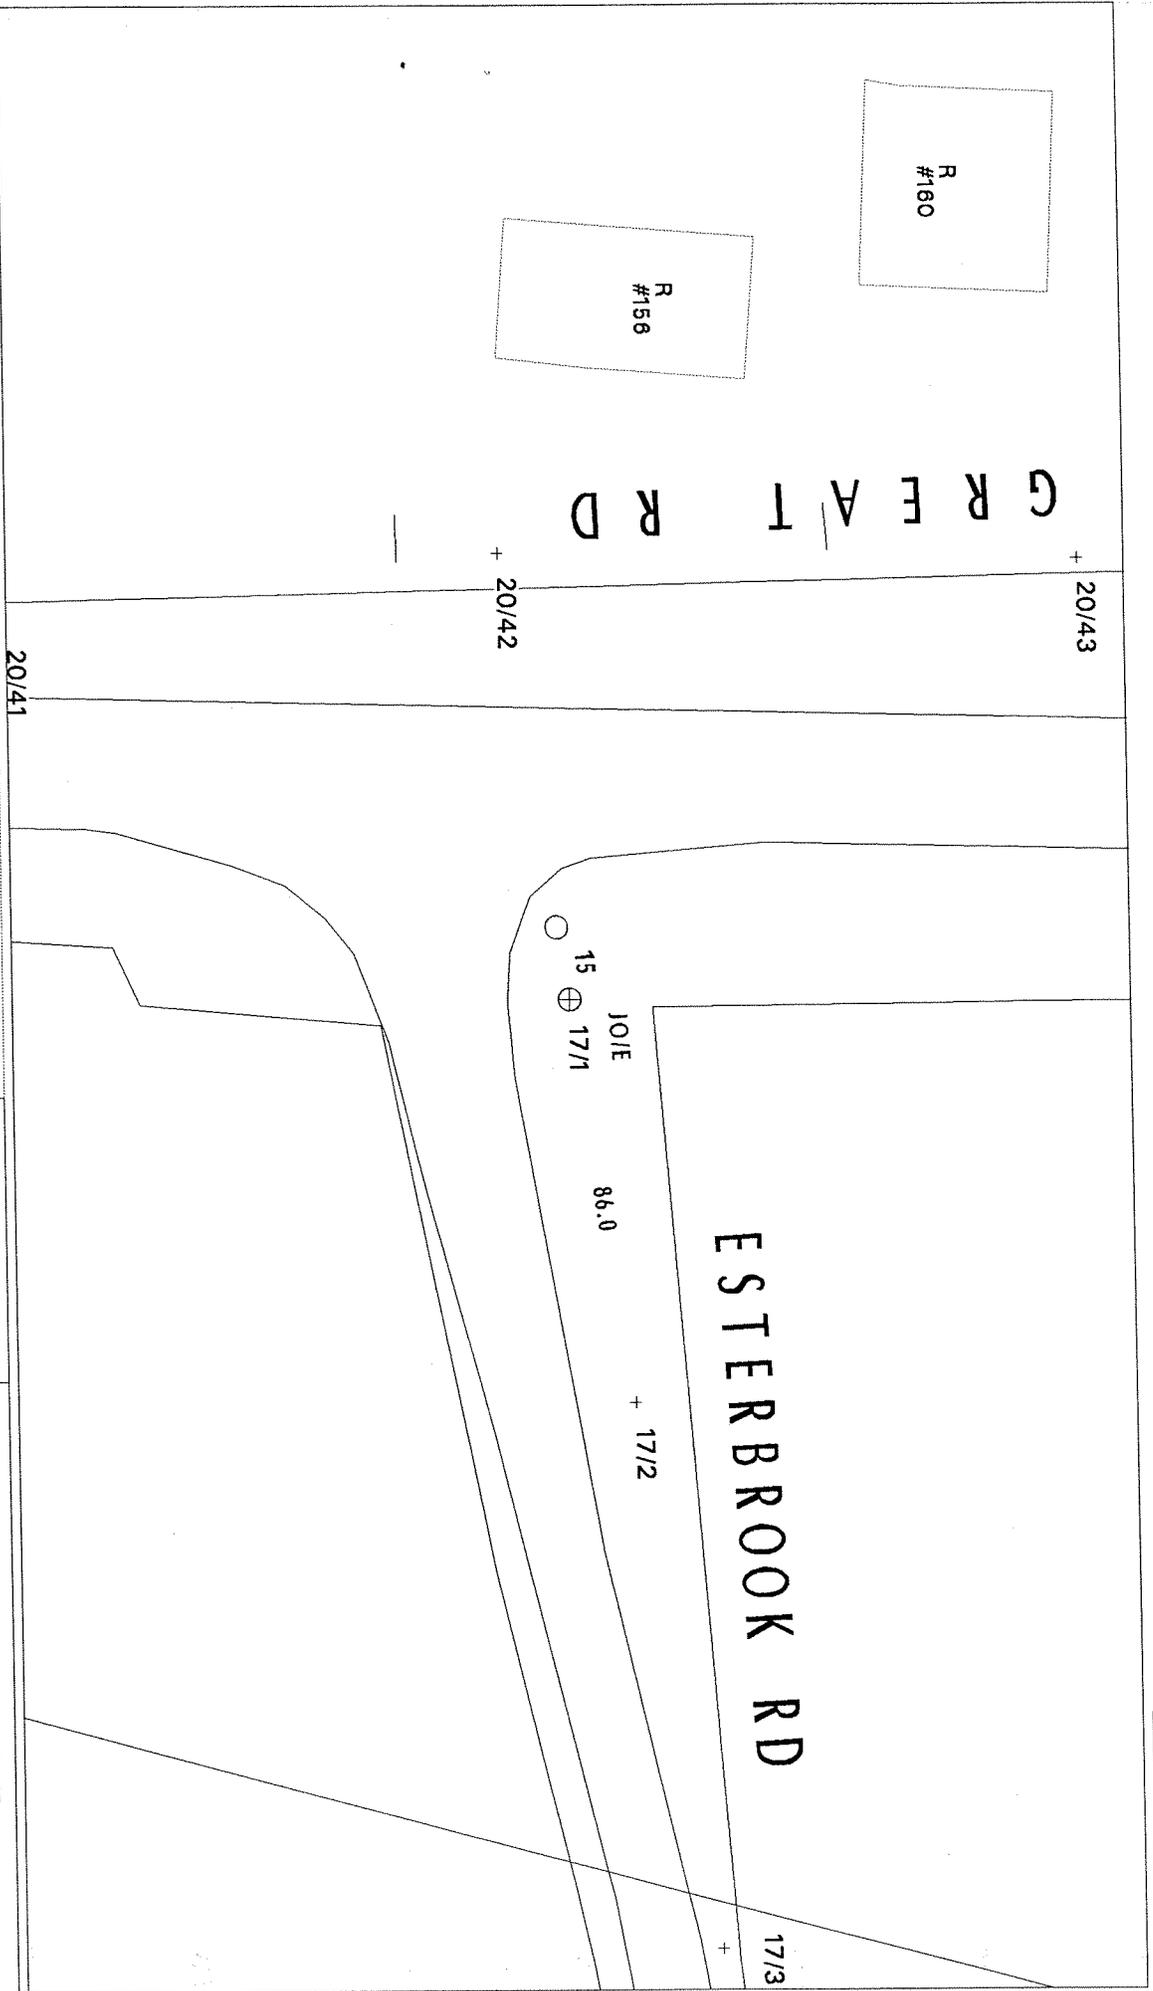


Proposed pole locations shown thus	⊙	C #:	
Pole locations to be abandoned, shown thus	○	PO #: 2156	
Proposed Anchor Guy shown thus	⊥	WO #: 1249950	
Proposed Hip Guy shown thus	⊥	SURVEYED BY:	
Proposed Underground location shown thus	—	DRAWN BY: MER	
Proposed Push Brace shown thus	⊕	CHECKED BY:	
Existing Pole location shown thus	+	APPROVED BY: R. GOSSELIN	


Boston Edison
 d/b/a **NSTAR**
 ELECTRIC
 GIS SERVICES
 1196 MASSACHUSETTS AVE. DORCHESTER, MASS. 02126
 Plan of: ESTERBROOK RD., ACTON
 Showing: PROPOSED POLE RELOCATION
 SCALE: 1 inch = 40 feet
 DATE: 19 Nov 02

ACT

1249950

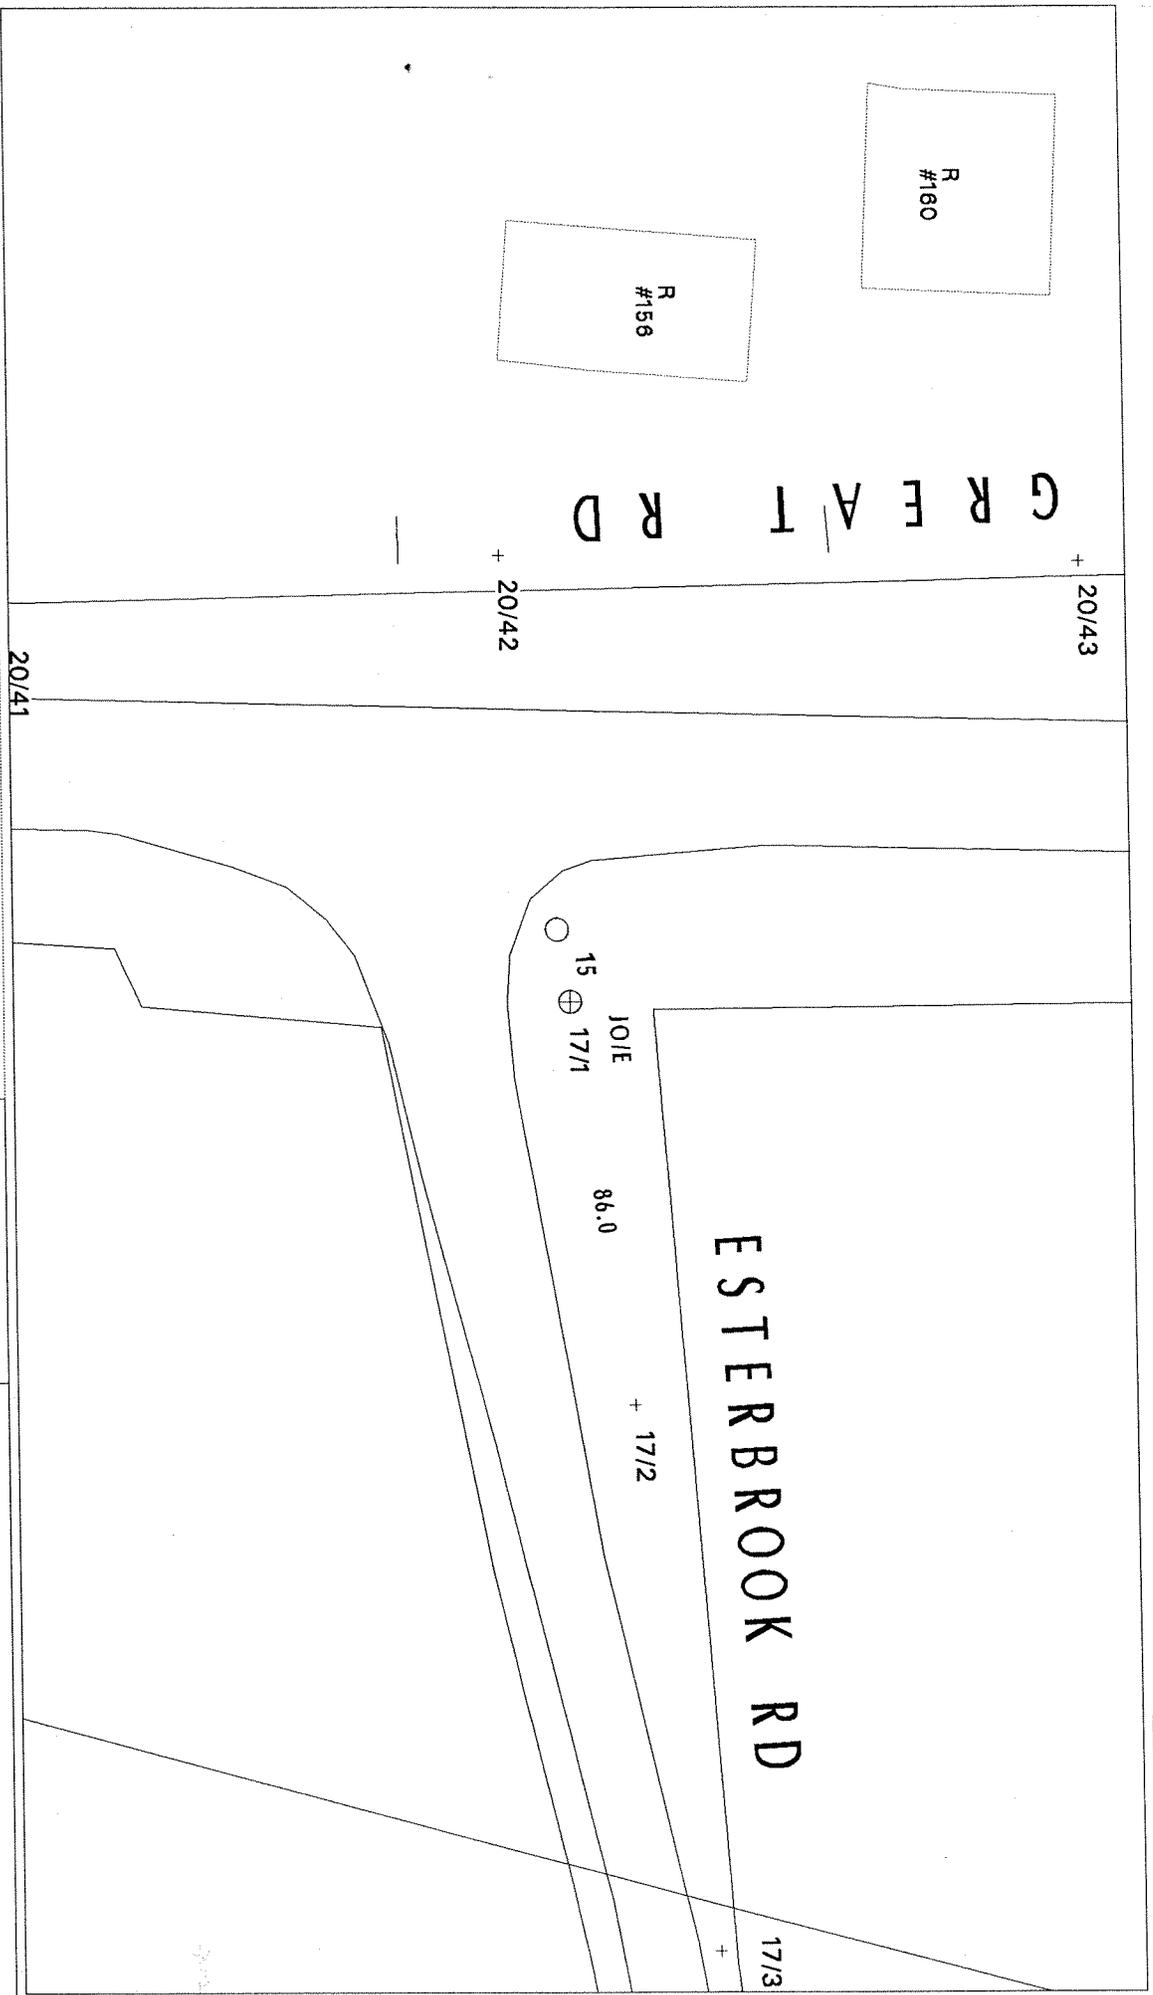


Proposed pole locations shown thus	⊙	C #:	
Pole locations to be abandoned, shown thus	⊙	PO #: 2156	
Proposed Anchor Guy shown thus	T	WO #: 1249950	
Proposed Hip Guy shown thus	T	SURVEYED BY:	
Proposed Underground location shown thus	—	DRAWN BY: MER	
Proposed Push Brace shown thus	⊕	CHECKED BY:	
Existing Pole location shown thus	+	APPROVED BY: R. GOSSELIN	


Boston Edison
 d/b/a **NSTAR**
ELECTRIC
 GIS SERVICES
 1195 MASSACHUSETTS AVE. DORCHESTER, MASS. 02126
 Plan of: ESTERBROOK RD., ACTON
 Showing: PROPOSED POLE RELOCATION
 SCALE: 1 inch = 40 feet
 DATE: 19 Nov 02

ACT

1249950

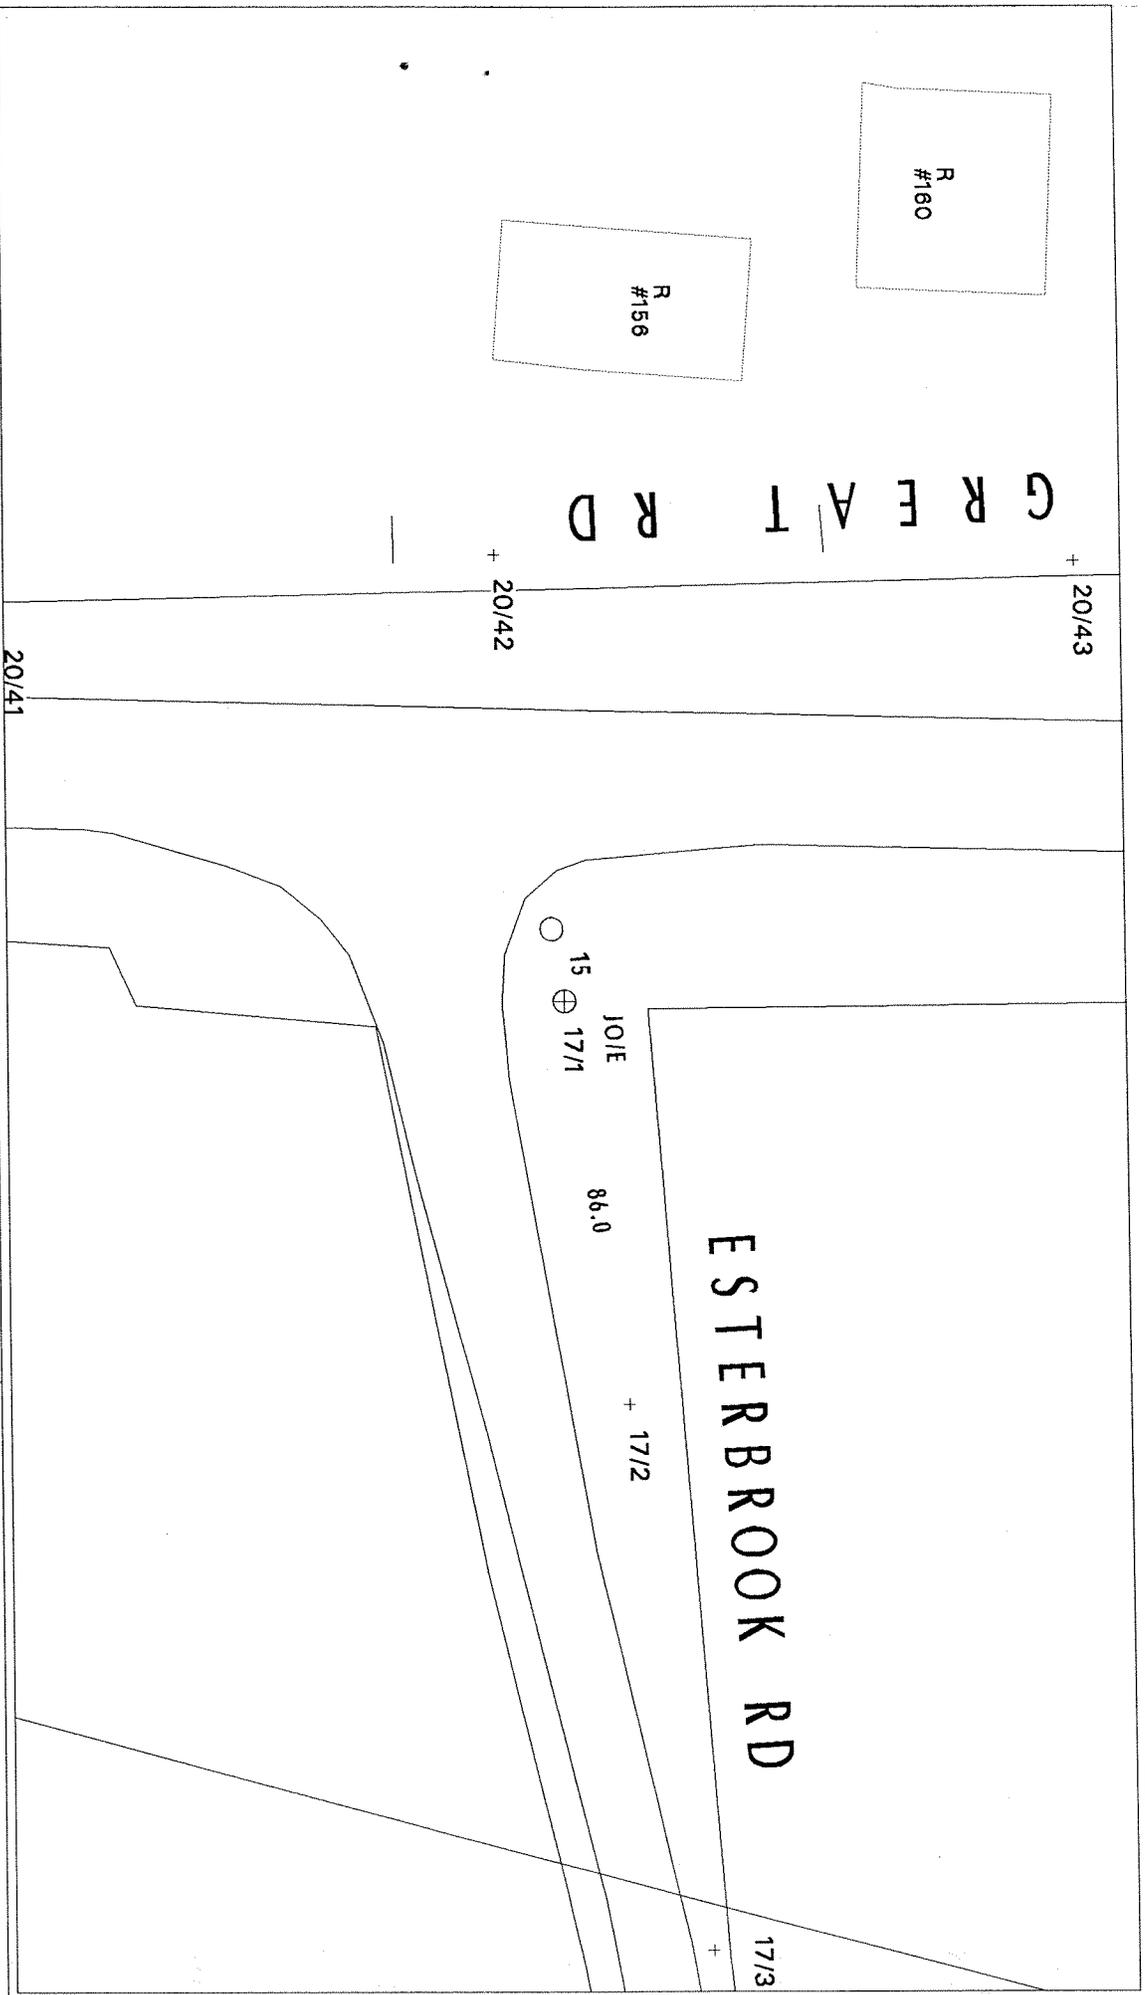

Proposed pole locations shown thus	⊕	C #:	
Pole locations to be abandoned, shown thus	○	PO #:	2156
Proposed Anchor Guy shown thus	T	WO #:	1249950
Proposed Hip Guy shown thus	H	SURVEYED BY:	
Proposed Underground location shown thus	—	DRAWN BY:	MER
Proposed Push Brace shown thus	⊕	CHECKED BY:	
Existing Pole location shown thus	+	APPROVED BY:	R. GOSSELLIN


Boston Edison
 db/a
NSTAR
ELECTRIC
 GIS SERVICES
 1166 MASSACHUSETTS AVE. DORCHESTER, MASS. 02126
 Plan of: ESTERBROOK RD., ACTON
 Showing: PROPOSED POLE RELOCATION
 SCALE: 1 inch = 40 feet
 DATE: 19 Nov 02