





EAST ELEVATION: 1/8" = 1'-0"

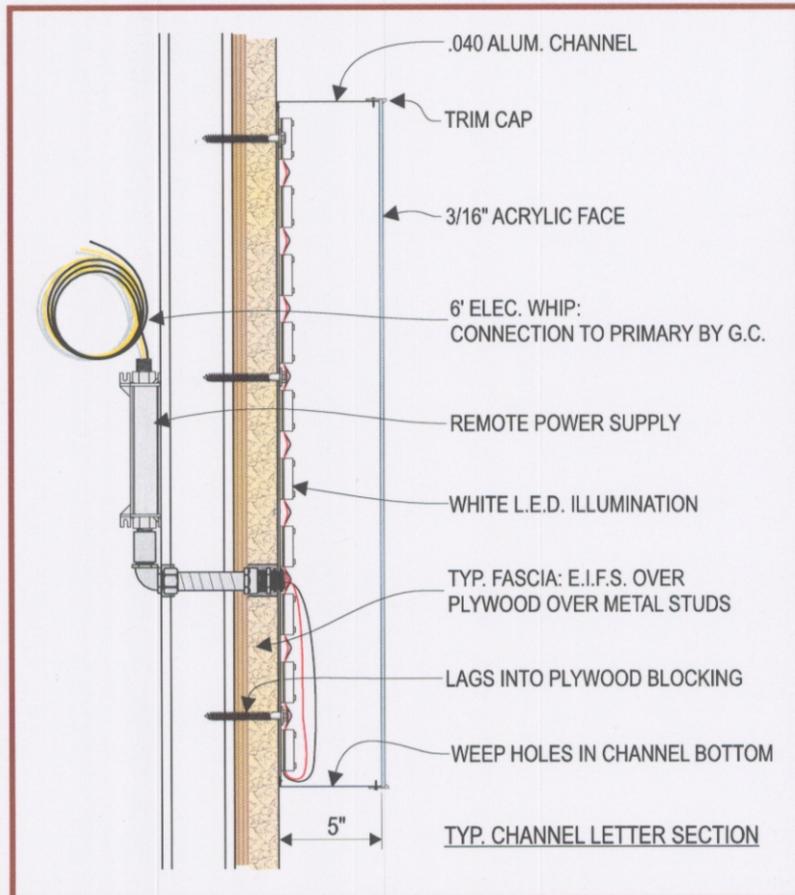

INTERNALLY ILLUMINATED CHANNEL LETTERS & MOTHER BREAD LOGO

- LETTERS:
- (#2447 WHITE) 3/16" ACRYLIC FACES WITH (230-22 MATTE BLACK) VINYL BORDERS
- MOTHER BREAD LOGO:
- (CLEAR) 3/16" ACRYLIC FACE BACKSPRAYED PMS 1355u
 - (BLACK 230-22) VINYL LOGO DETAIL
- ALL:
- (BLACK) 1" TRIM CAP
 - (BLACK) .040 ALUM. RETURNS, 5" DEEP
 - .040 ALUM. LETTER BACKS
 - (WHITE) L.E.D. ILLUMINATION
 - LOW VOLTAGE POWER SUPPLIES
 - U.L. AND MFG. LABELS
 - WEEP HOLES REQUIRED

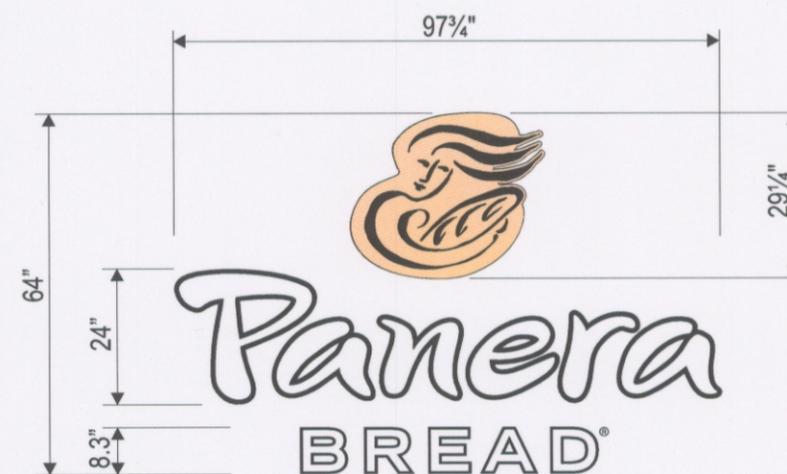

SIGN ELEVATION: 3/8" = 1'-0" 43.44 sq.ft.

ARTWORK EXCLUSIVE PROPERTY OF
SINCE 1917

MANDEVILLE SIGN
making your mark.

676 GEORGE WASHINGTON HIGHWAY
LINCOLN, RI 02865-4255

401-334-9100 401-334-7799
PHONE FAX

WEB www.mandevillesign.com

APPROVALS

Signatures Required Before Release to Production

Engineering	
BY	DATE
Sales	
BY	DATE
Estimating	
BY	DATE
Production	
BY	DATE
Quality Control	
BY	DATE

VM PRODUCT NUMBER(S)

REVISIONS

NO.	BY	DESCRIPTION	DATE
1	WD	new awning version	02/14/13
2	WD	building updates	02/22/13
3	WD	new logo version	04/05/13
4	WD	complete re-design	05/09/13
5	WD	add compass designation	05/10/13
6			
7			
8			
9			
10			
11			
12			

DO NOT SCALE DRAWING

CLIENT



STORE NUMBER #1718

LOCATION

252 MAIN STREET
ACTON, MA

WORK ORDER NUMBER(S)

#24127-1

PROJECT MANAGER BOB M.

CHECKED BY	DATE	GL ARTIST	DATE
			01/07/13

X-002a-V3

DRAWING NAME