


Date: Issue Date	Job #: Project Number		
Drawn By: PJS	Checked By: Checker		
Revision Schedule			
Revision	Date	Description	By

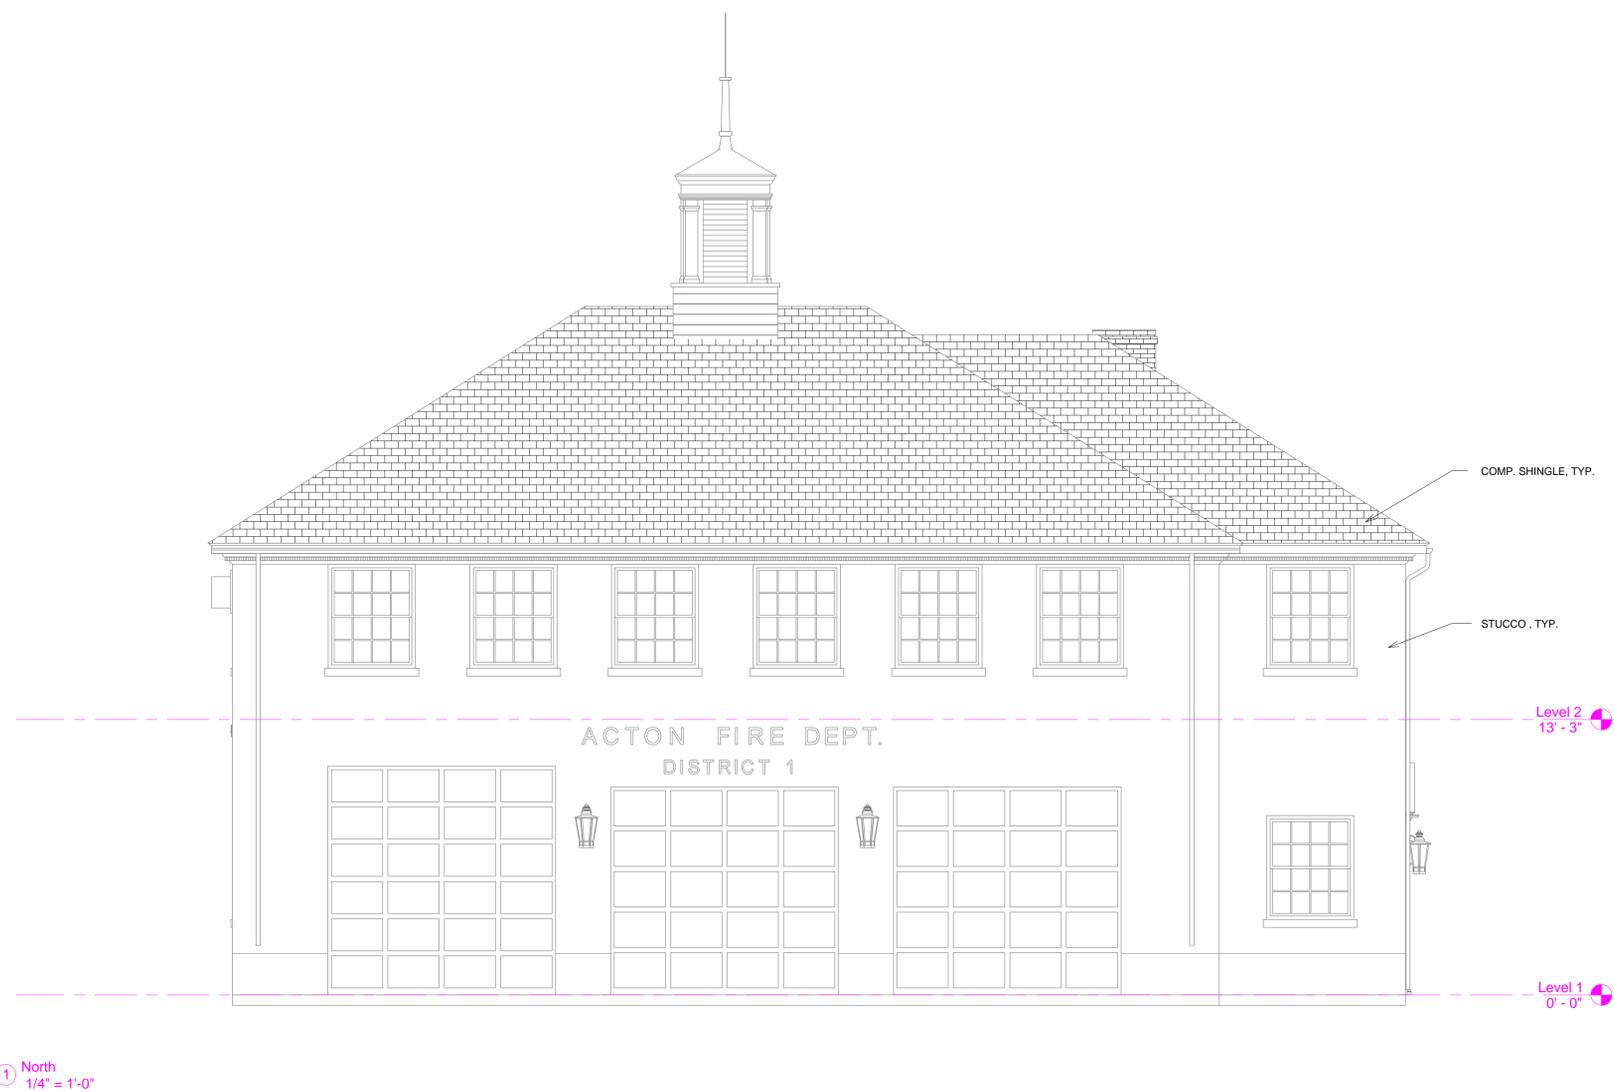

Center Fire Station

7 Concord Rd
Acton, MA

Existing Exterior Elevations

EX03