


- LEGEND:**
- N/F NOW OR FORMERLY
 - TREE
 - TREE LINE
 - DMH DRAIN MANHOLE
 - - - EXISTING CONTOUR
 - △ WETLAND FLAG
 - 99X9 SPOT ELEVATION
 - ▬ EDGE OF PAVEMENT
 - ▬ WETLANDS

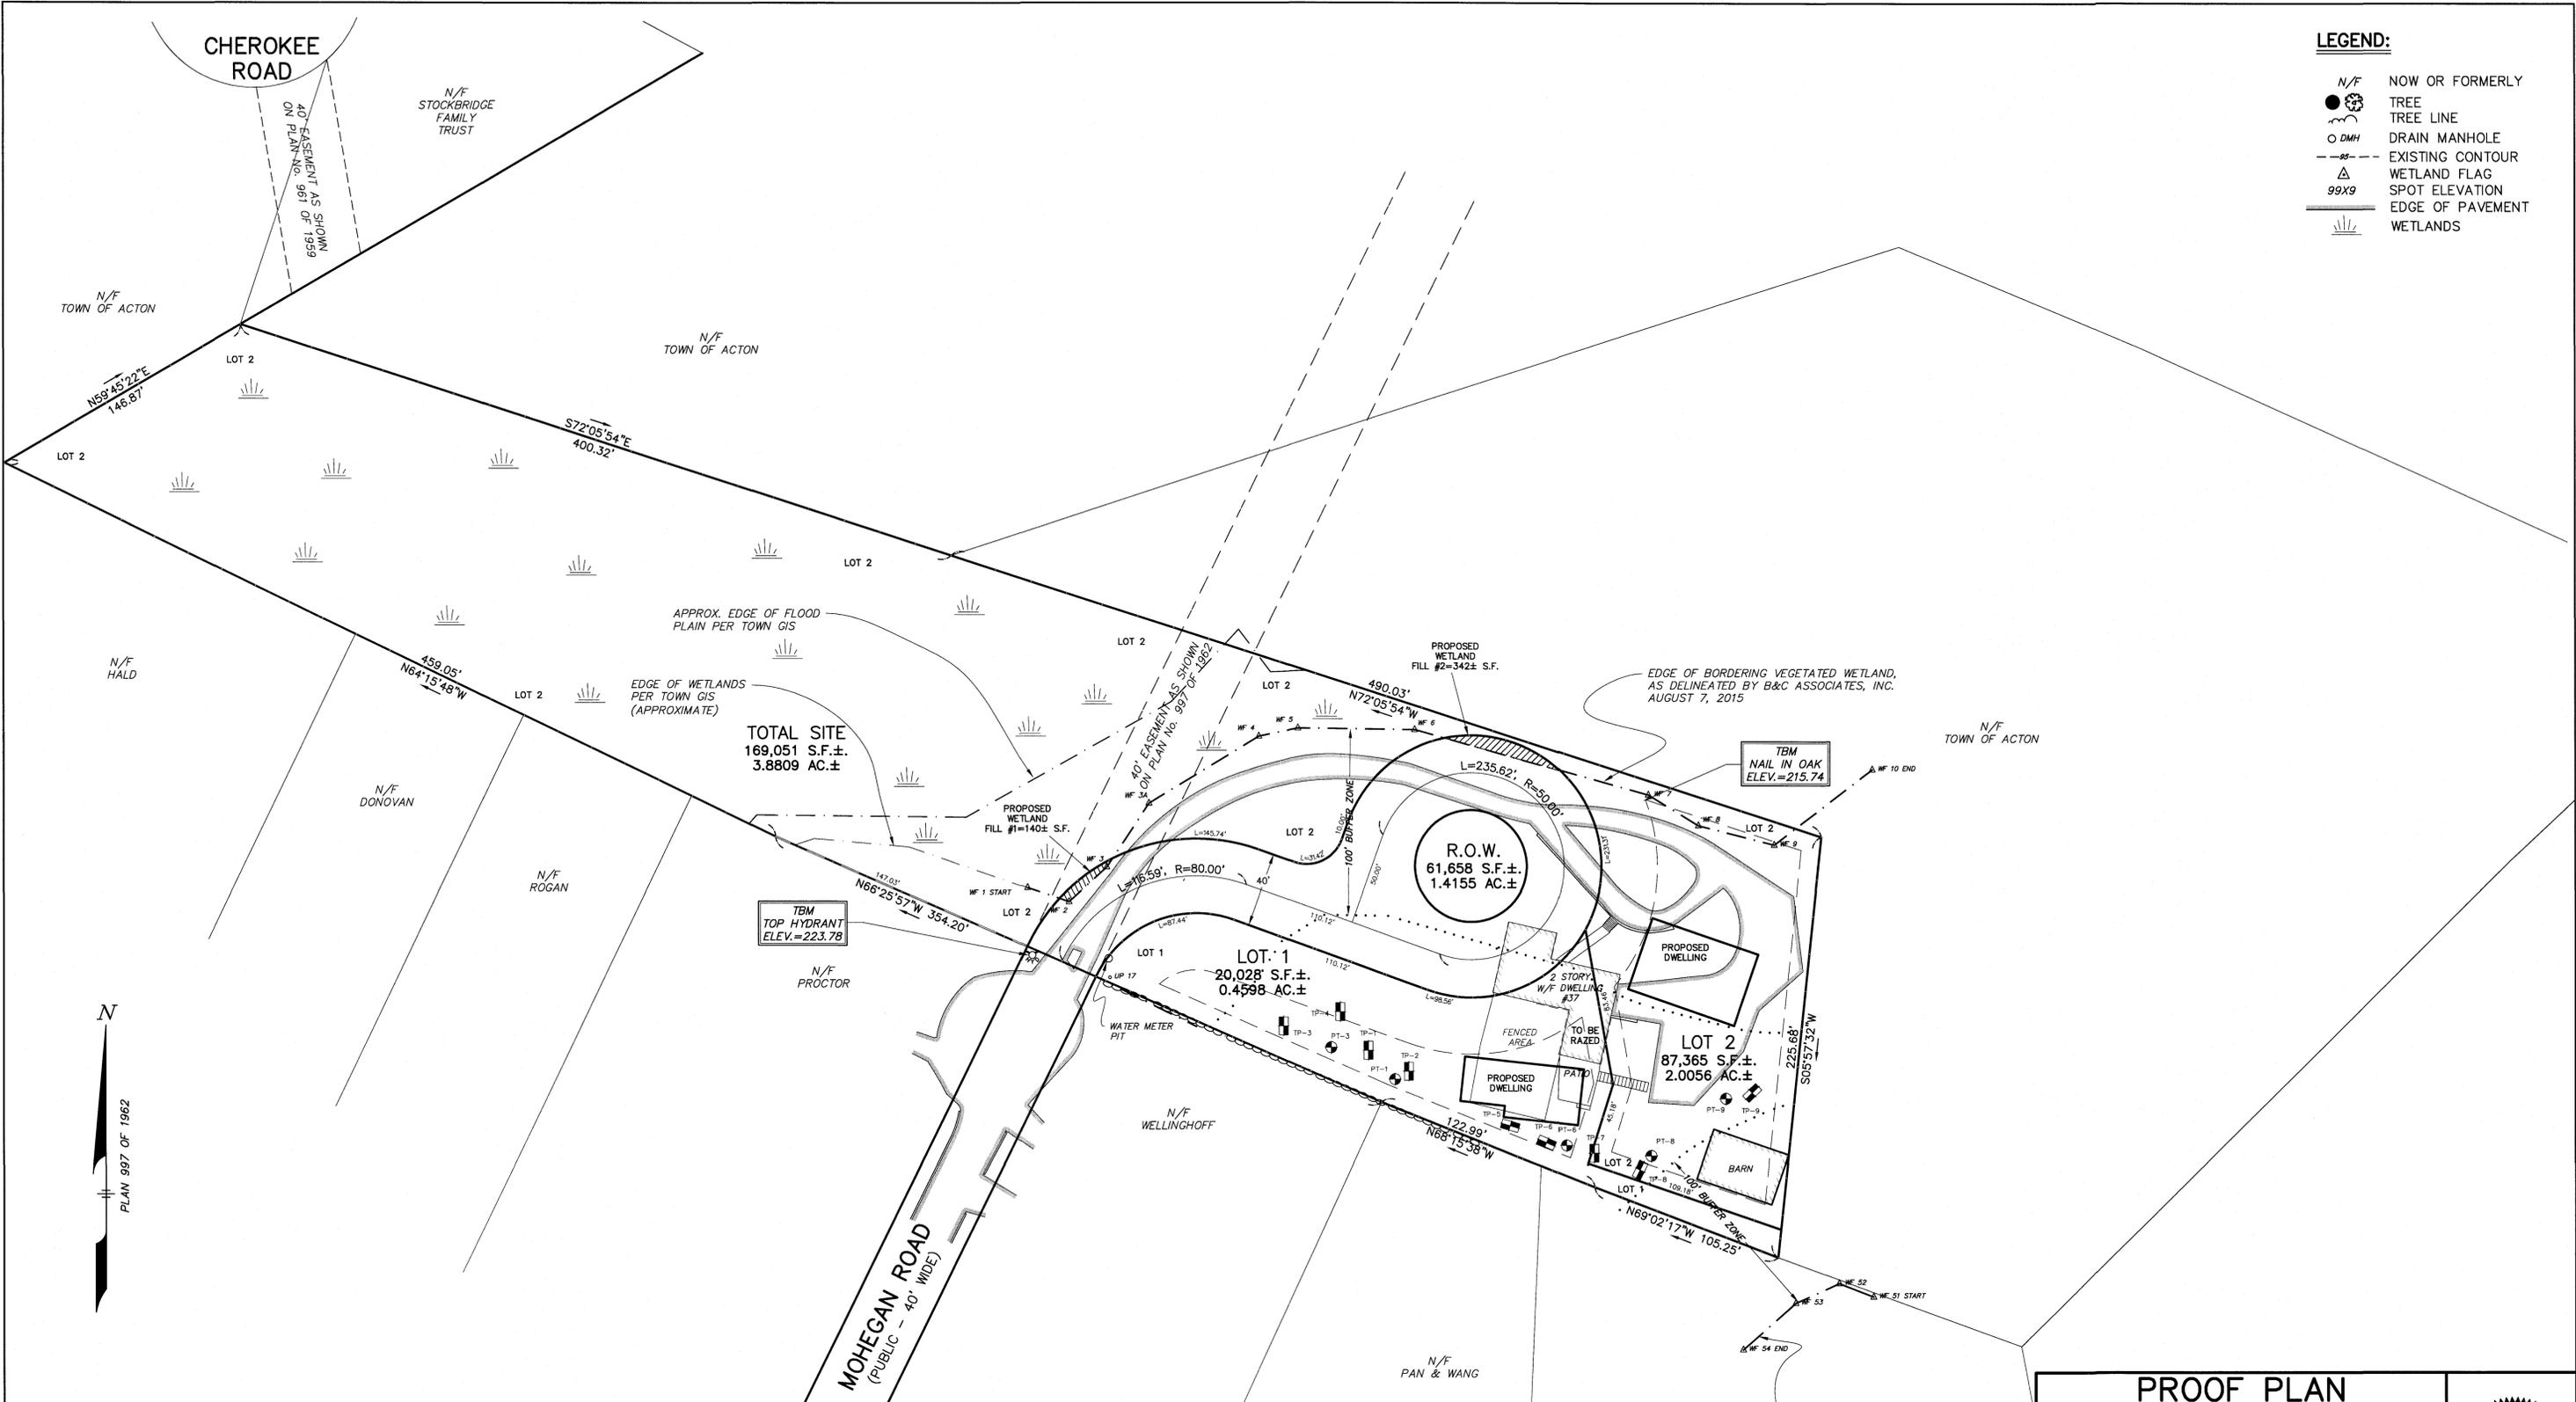

UTILITY NOTE:
 ALL UNDERGROUND UTILITIES SHOWN HERE WERE COMPILED ACCORDING TO AVAILABLE RECORD PLANS FROM VARIOUS UTILITY COMPANIES AND PUBLIC AGENCIES AND ARE APPROXIMATE ONLY. ACTUAL LOCATIONS MUST BE DETERMINED IN THE FIELD BEFORE DESIGNING, EXCAVATING, BLASTING, INSTALLING, BACKFILLING, GRADING, PAVEMENT RESTORATION OR REPAIRING. ALL UTILITY COMPANIES, PUBLIC AND PRIVATE, MUST BE CONTACTED INCLUDING THOSE IN CONTROL OF UTILITIES NOT SHOWN ON THIS PLAN. SEE CHAPTER 370, ACTS OF 1963 MASS. WE ASSUME NO RESPONSIBILITY FOR DAMAGES INCURRED AS A RESULT OF UTILITIES OMITTED OR INACCURATELY SHOWN. BEFORE PLANNING FUTURE CONNECTIONS THE APPROPRIATE PUBLIC UTILITY ENGINEERING DEPARTMENT MUST BE CONSULTED. DIG SAFE TELEPHONE No. 1-888-344-7233.

RECORD OWNER
 AARON B. JEANSON
 KAARIN JEANSON
 37 MOHEGAN ROAD
 ACTON, MA

REFERENCE
 SOUTH DISTRICT
 DEED BOOK 64972 PAGE 465
 PLAN No. 997 OF 1962
 ASSESSOR'S MAP D2 PARCEL133

ZONING DISTRICT
 R-2
 GWPD ZONE 3
 FLOOD PLAIN DISTRICT

DATUM
 N.A.V.D OF 1988.

NOTE:
 THE FLOOD PLAN IN THIS AREA DOES NOT EXTEND INTO THE UPLAND.
 BASE FLOOD ELEVATION = 211'

PROOF PLAN
 FOR
MOHEGAN LANE
 IN
ACTON, MA

FOR: JEANSON
 SCALE: 1"=40'
 DATE: OCTOBER 28, 2015

STAMSKI AND McNARY, INC.
 1000 MAIN STREET ACTON, MASS.
 ENGINEERING - PLANNING - SURVEYING

0 20 40 80 160

SM-5443 (5443 Pre Proof.dwg) SHEET 2 OF 3

