


# ASSABET RIVER

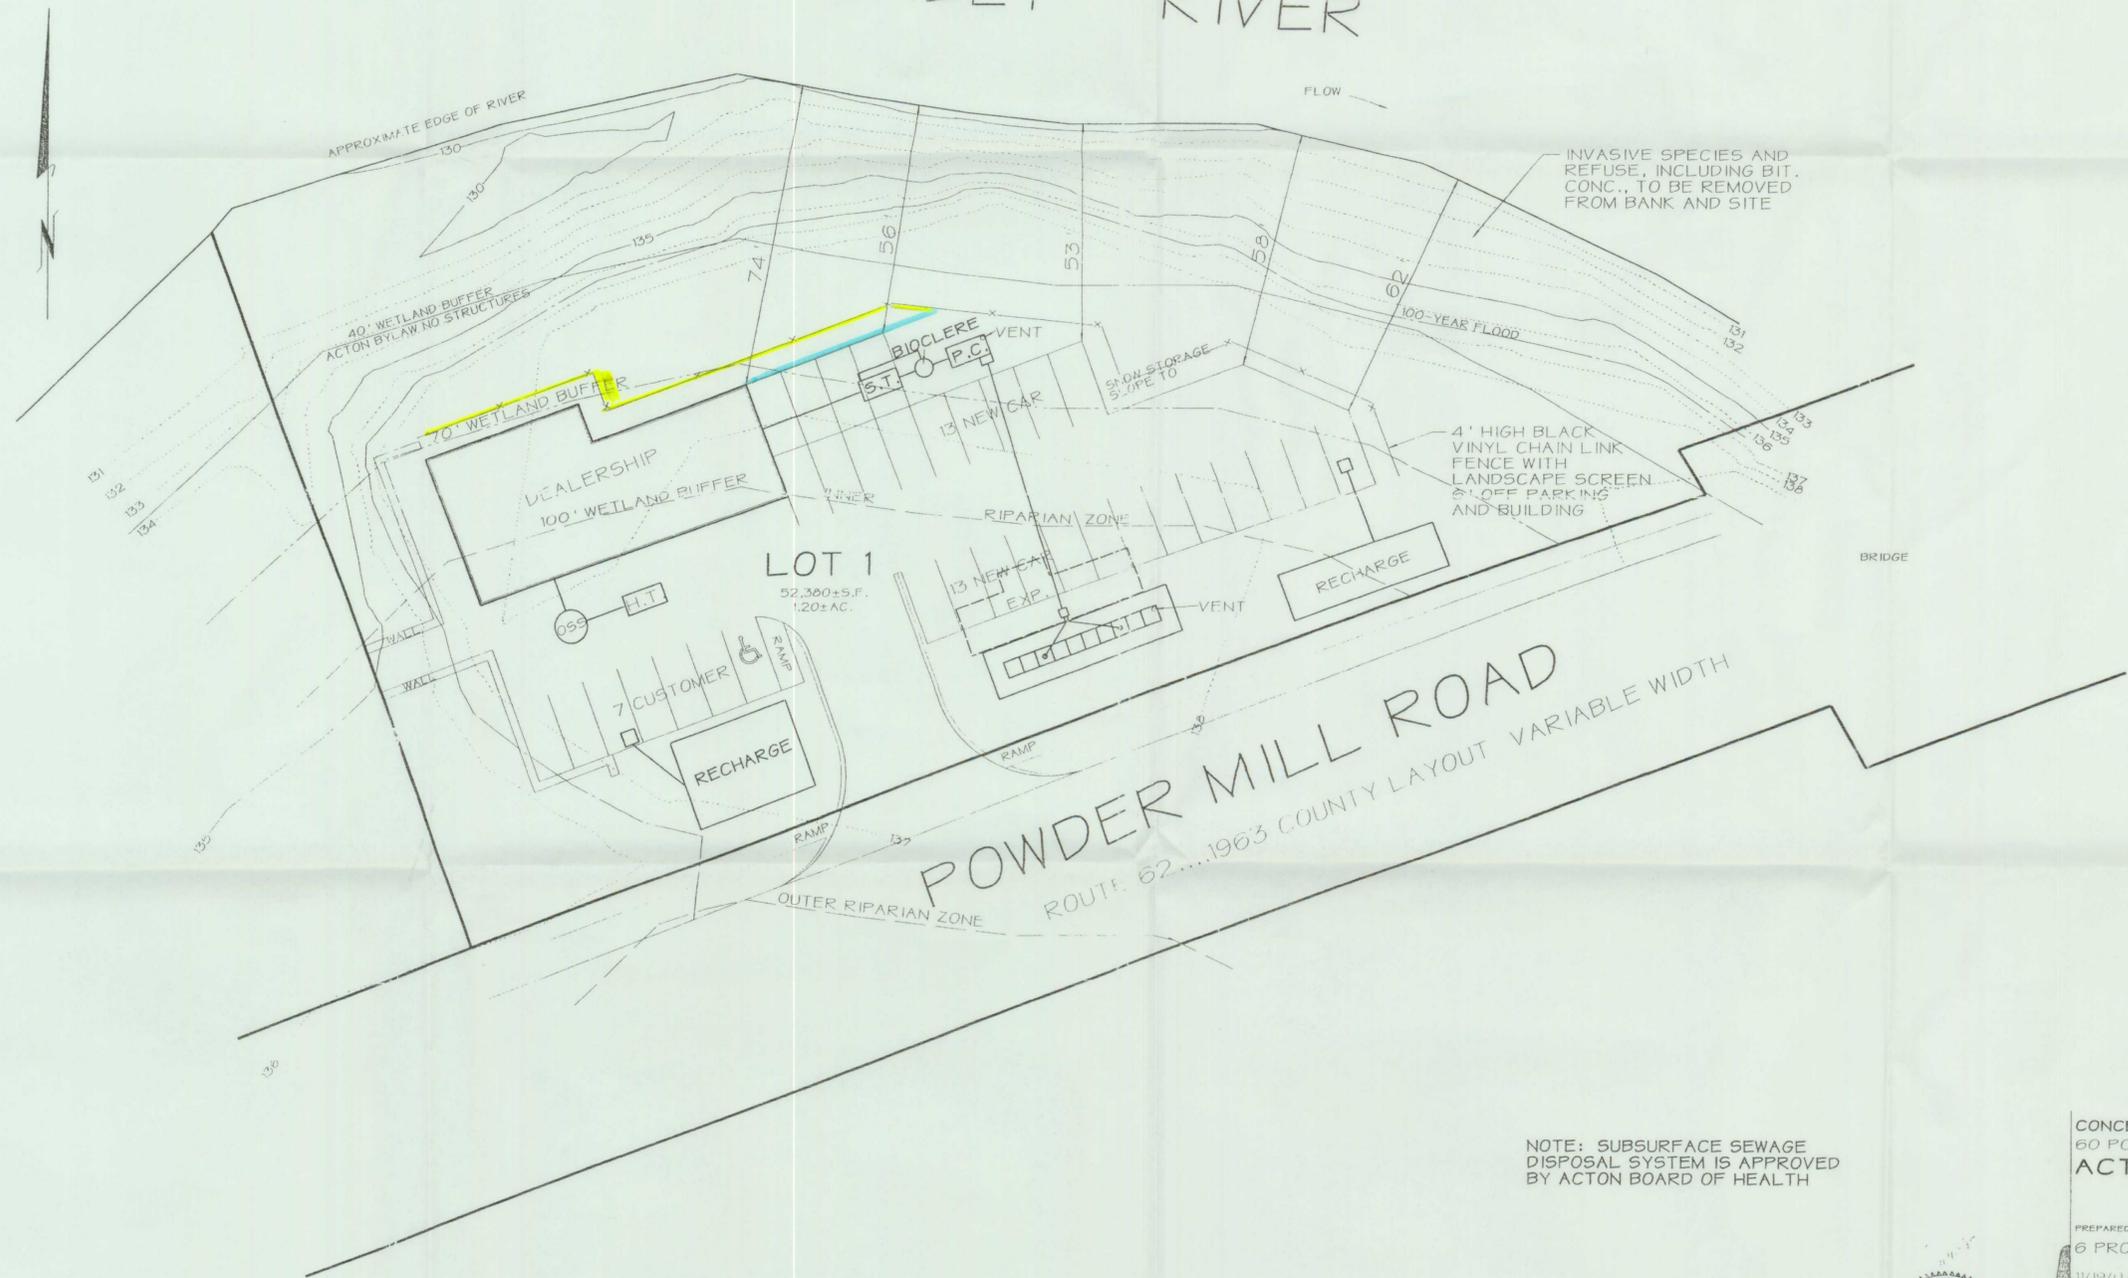

NOTE: SUBSURFACE SEWAGE DISPOSAL SYSTEM IS APPROVED BY ACTON BOARD OF HEALTH

CONCEPTUAL PLAN A  
60 POWDER MILL ROAD  
ACTON, MASSACHUSETTS

PREPARED FOR: WAYSIDE DEVELOPMENT TRUST  
6 PROCTOR STREET ACTON, MASS.

11/19/02 GENERAL REVISION DATE: JANUARY 2002  
SCALE: 1" = 20'



ACTON SURVEY & ENGINEERING, INC.  
97 GREAT ROAD - P.O. BOX 600 - ACTON - MASS.  
(978) 263-3666

(KED)\\SDSKPRO1\5235\5235CA.ZIP

Final SAC Plan