


Application # 804

TOWN OF ACTON  
HISTORIC DISTRICT COMMISSION  
472 Main Street, Acton, MA 01720

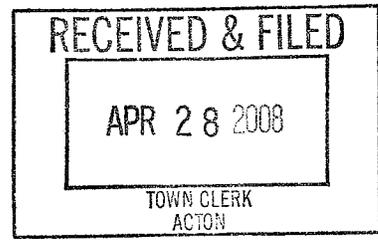

APPLICATION FOR CERTIFICATE

Applicant Irene Elsinovsky Telephone 978-266-1419  
Address 71 School Street, Acton E-mail ielsinovsky@elsinovskydesign.com

Property owner and address \_\_\_\_\_  
(if different from applicant)

Location of Work 71 School Street District: Center \_\_\_\_\_ West \_\_\_\_\_  
No. Street South

Pursuant to Ch. 40C of the General Laws of Massachusetts, application is hereby made for issuance of a Certificate for work within a Local Historic District.

Description of Proposed work: \_\_\_\_\_ (See instructions for additional information required)

Enclose the porch.  
Install windows.

The undersigned hereby certifies that the information on this application and that any plans submitted herewith are correct, and constitute a complete description of the work proposed.

Signature of applicant [Signature] Date 3/24/2008

Application received by [Signature] for HDC. Date \_\_\_\_\_


Certificate approved by \_\_\_\_\_ for Historic District Commission Date \_\_\_\_\_

Certificate of appropriateness not required (Certificate of Non-Applicability issued) \_\_\_\_\_

71 School St.

69 School St

#0804

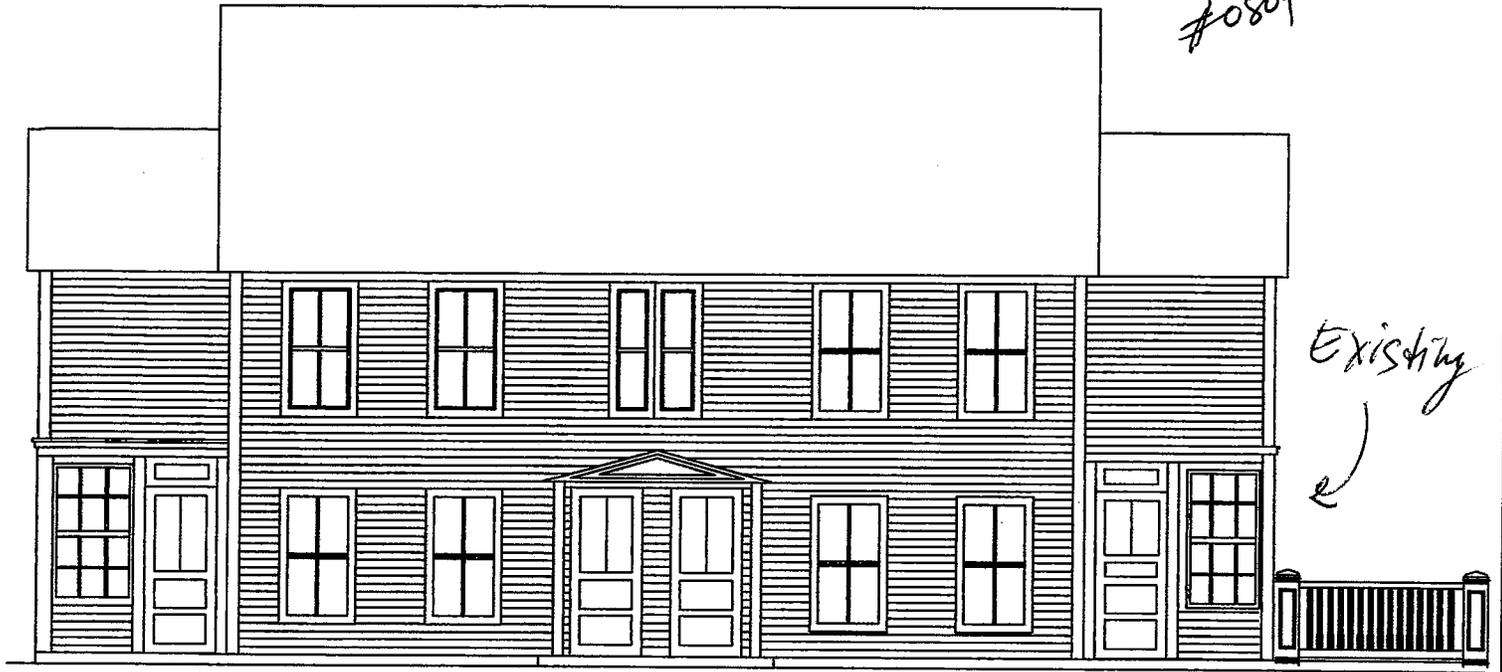


Existing  
↙

Option 1: Enclosed Porch @ 71 School Street  
71 School St

71 School St.

69 School St.

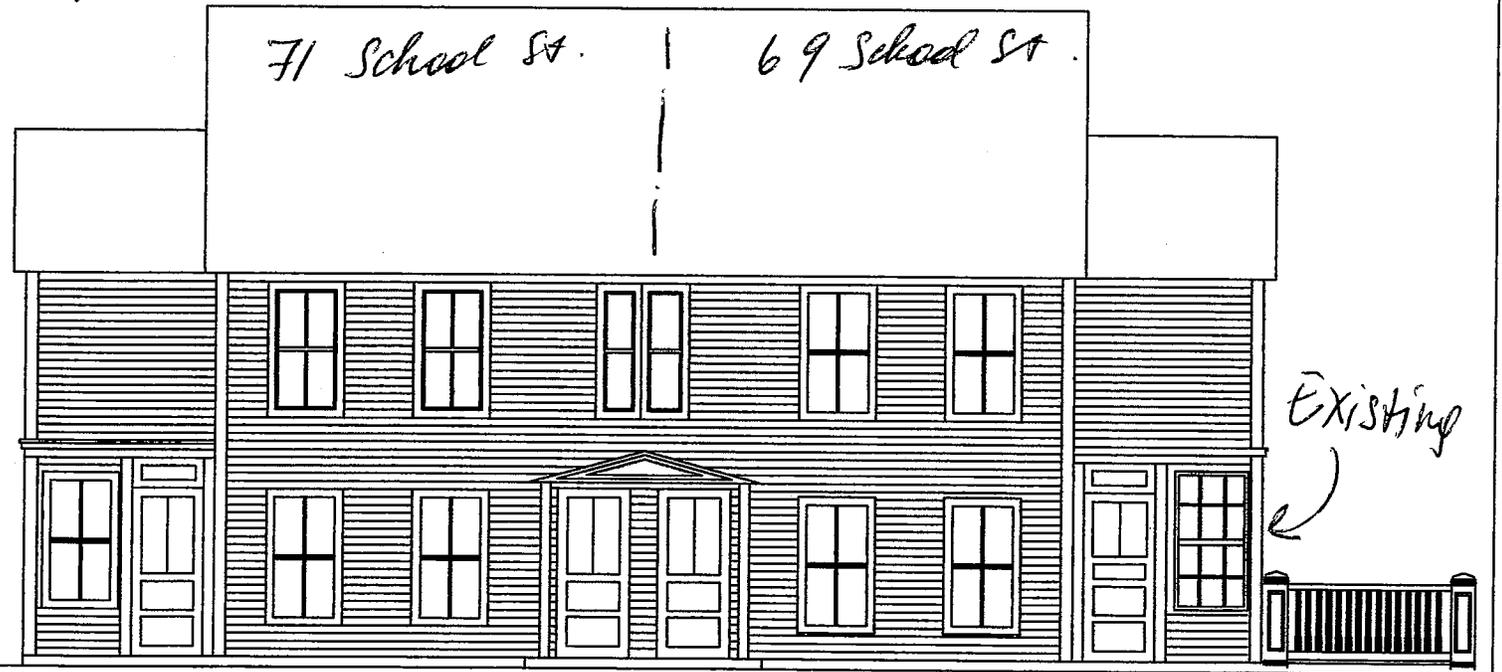

Existing  
↙

Option 2: Enclosed Porch @ 71 School Street

**ELSINOVSKY**  
Design, Inc.

71 School Street, Acton MA 01720  
Tel.: 978-264-2985 FAX: 978-264-0786

**House Renovation**  
71 School Street  
Acton, MA 01720

Issue Date: 03/25/2008

Issue

For review only


For construction

Drawing scale: 1/8" = 1'-0"

Drawing Number:

**A-1.2**


#0504

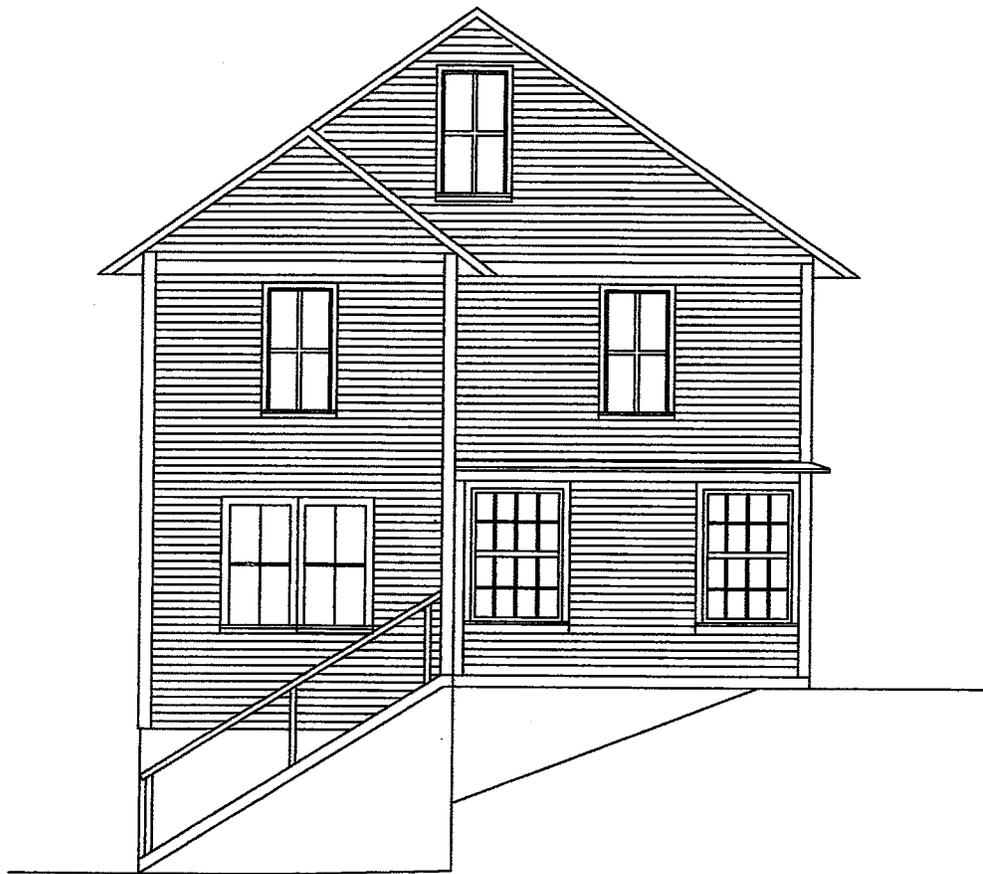

Option 1: Enclosed Porch  
Side view  
71 School Street

<b>ELSINOVSKY</b> Design, Inc. <small>71 School Street, Acton MA 01720 Tel.: 978-264-2985 FAX: 978-264-0786</small>	<b>House Renovation</b> 71 School Street Acton, MA 01720	Issue Date: 03/25/2008	Drawing scale: 1/8" = 1'-0"
		Issue <input type="checkbox"/> For review only <input type="checkbox"/> For construction	Drawing Number: <b>A-1.3</b>

#0801

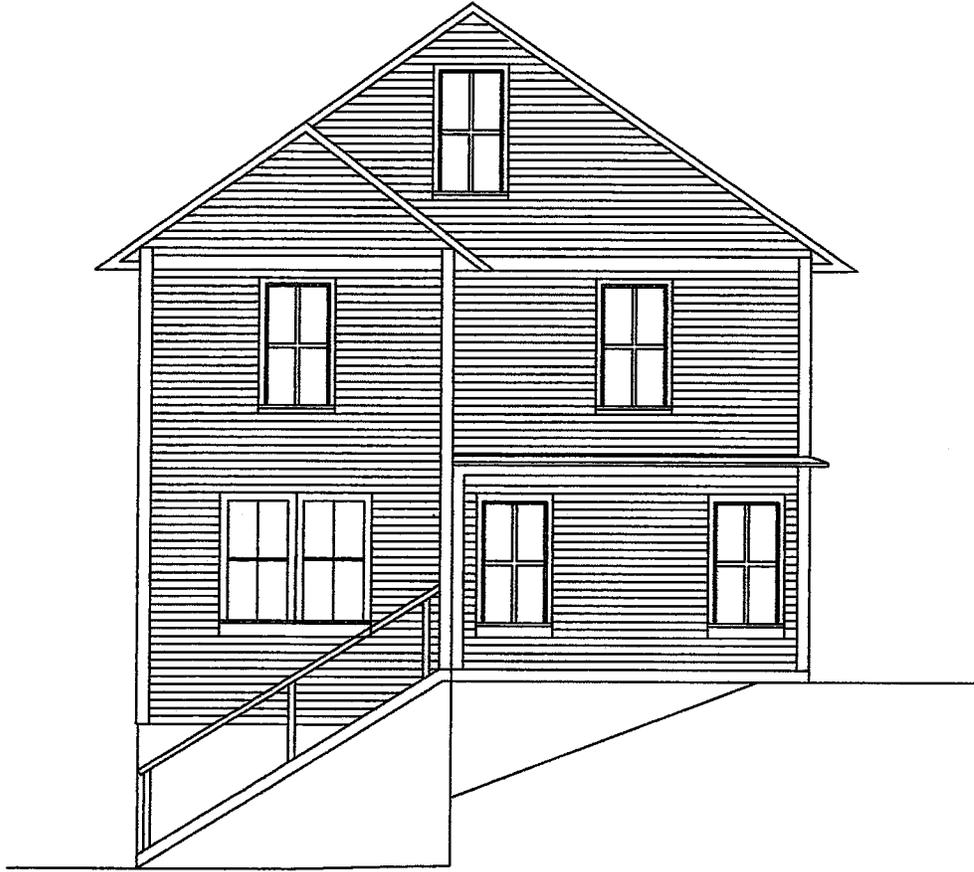

Option 2: Enclosed porch  
Side View  
71 School St


<b>ELSINOVSKY</b> Design, Inc. <small>71 School Street, Acton MA 01720 Tel.: 978-264-2985 FAX: 978-264-0786</small>	<b>House Renovation</b> 71 School Street Acton, MA 01720	Issue Date: 03/25/2008	Drawing scale: 1/8" = 1'-0
		Issue <input type="checkbox"/> For review only <input type="checkbox"/> For construction	Drawing Number: <b>A-1.4</b>

#0804  
4/22/08



Existing  
e

Existing condition  
Front, School Street  
Facade

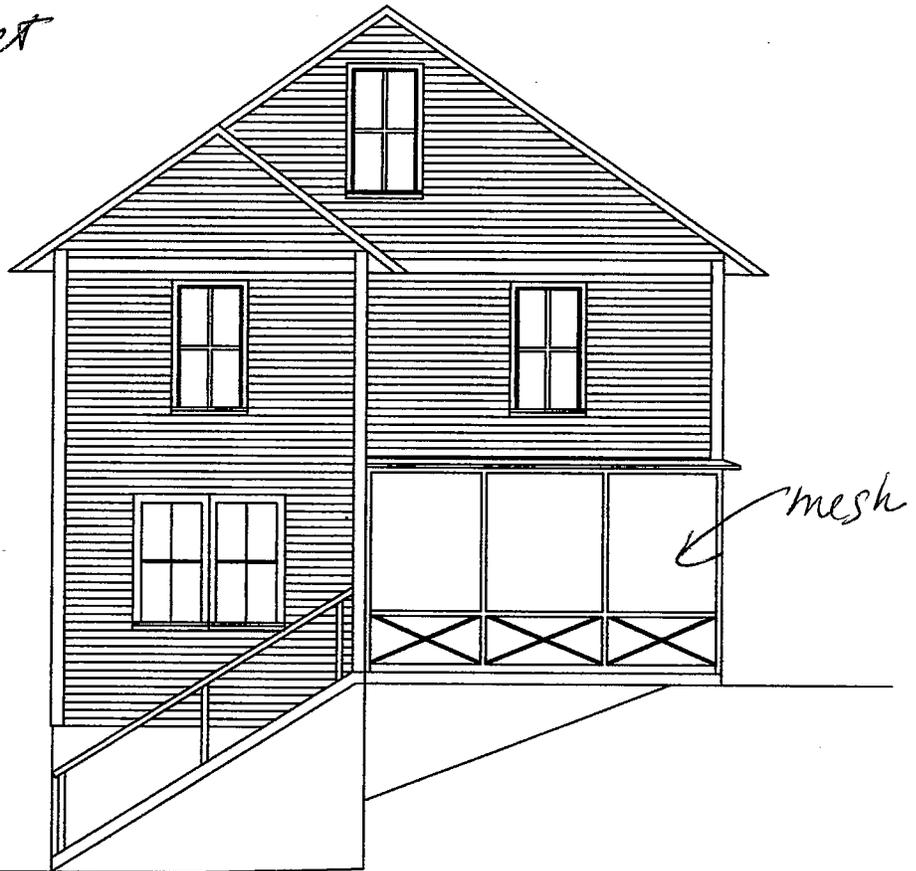

Existing Condition  
Side View

**ELSINOVSKY**  
Design, Inc.

71 School Street, Acton MA 01720  
Tel.: 978-264-2885 FAX: 978-264-0786

House Renovation  
71 School Street  
Acton, MA 01720

Issue Date: 03/25/2008

Issue

- For review only  
 For construction

Drawing scale: 1/8" = 1'-0"

Drawing Number:

**A-1.1**