



**TOWN OF ACTON**  
472 Main Street  
Acton, Massachusetts, 01720  
Telephone (978) 264-9628  
Fax (978) 264-9630

**Bruce M. Stamski, P.E.**  
**Town Engineer/Director of Public Works**

---


June 30, 2009

Acton Planning Board  
472 Main Street  
Acton, MA 01720

Re: Scenic Road Hearing – Taylor Road - Stone Wall Relocation

Members of the Board,

The Engineering Department is requesting a scenic road hearing under Town General Bylaw Chapter J (MGL Ch 40 Section 15C) for Taylor Road in front house #81. The request is being made so that the Town can relocate a section of the existing stone wall along Taylor Road as identified on the plan entitled "Proposed Stone Wall Relocation on Taylor Road, House #81 Taylor Road" dated October 31, 2008. This stone wall is adjacent to the road pavement at the curve in the road by the Conant School. This stone wall has been an issue for the Town's snowplowing equipment. The wall is located within the public way and it does not serve as a property boundary.

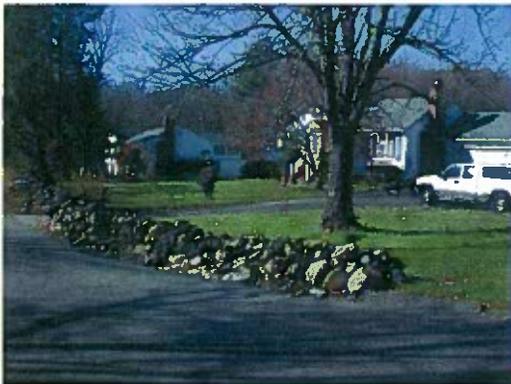

The scope of work for this project is to relocate the stone wall to improve safety for drivers and snowplows and restore the grass shoulder that is disturbed during construction. Attached is a copy of the proposed Construction Plans and photos depicting the intersection.


Sincerely,

**Bruce M. Stamski**  
Town Engineer / DPW Director

cc: Steven Ledoux, Town Manager

REGISTRY PLAN 1118 OF 1956

N/F HESS  
81 TAYLOR ROAD  
TOWN MAP F-3 PARCEL 135  
(LOT 5 AS SHOWN ON  
REGISTRY PLAN 1118 OF 1956)

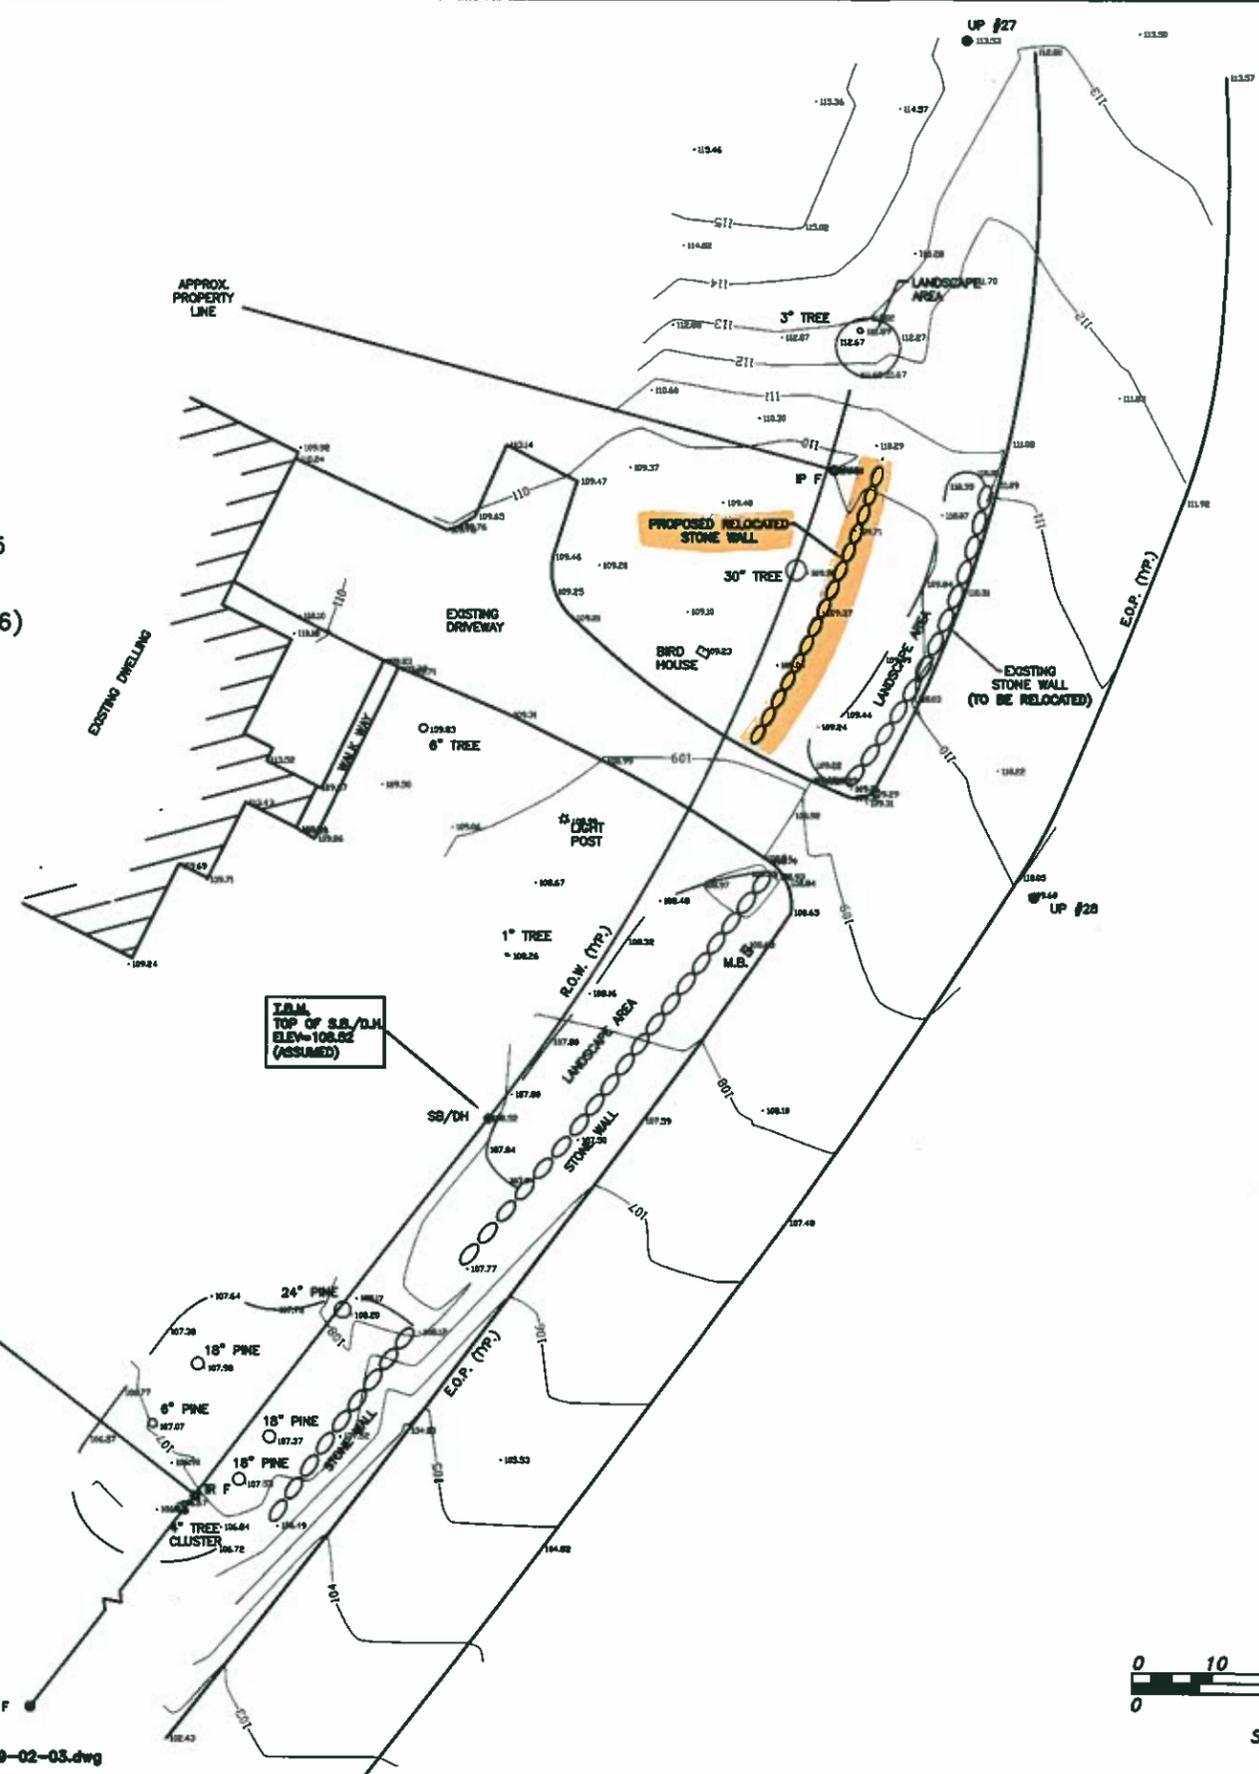


DEED REFERENCES:  
SEE THE FOLLOWING DEEDS RECORDED IN THE MIDDLESEX SOUTH DISTRICT REGISTRY OF DEEDS:  
DEED BOOK 44634 PAGE 281

PLAN REFERENCE:  
SEE THE FOLLOWING PLAN RECORDED IN THE MIDDLESEX SOUTH DISTRICT REGISTRY OF DEEDS:  
1. BOOK 8761, PAGE 184 - PLAN 1118 OF 1956

NOTES:  
THE LOCATION OF UNDERGROUND UTILITIES SHOWN ON THIS PLAN ARE APPROXIMATE. THE CONTRACTOR SHALL NOTIFY THE "DID-SAFE" UNDERGROUND PLANT DAMAGE PREVENTION SYSTEM (1-888-344-7233) 72 HOURS PRIOR TO STARTING CONSTRUCTION FOR THE ACTUAL ON THE GROUND LOCATION OF THE UNDERGROUND UTILITIES. (MGL. CH. 82, S. 40)  
THE CONTRACTOR SHALL ALSO NOTIFY THE ACTON WATER DISTRICT (978-263-9107) PRIOR TO CONSTRUCTION FOR THE ACTUAL ON THE GROUND LOCATION OF THE WATER MAIN, SERVICES AND SHUT-OFFS.  
ANY PORTIONS OF LAWN DISTURBED DURING CONSTRUCTION SHALL BE SEEDING AND SOILED TO THE REASONABLE SATISFACTION OF THE OWNER. ALL OTHER AREAS SHALL BE WOODCHIPPED.

LEGEND	
U.P.	UTILITY POLE
S.B. "B"	STONE BOUND MARKED "B"
I.P.	IRON PIPE
I.R.	IRON REBAR
E.O.P.	EDGE OF PAVEMENT
R.O.W.	RIGHT OF WAY
<b>BOLD TYPE</b>	<b>PROPOSED WORK</b>

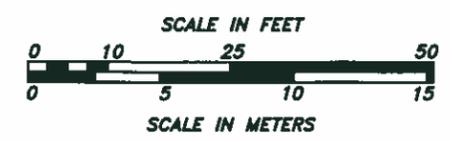

SURVEY: C. YORK A. CHAREST	TOWN OF ACTON ENGINEERING DEPARTMENT	
	PROPOSED STONE WALL RELOCATION TAYLOR ROAD HOUSE #81 TAYLOR ROAD	
DESIGN: C. YORK	CONSTRUCTION PLAN	
DRAFTING: C. YORK	SCALE: AS NOTED	DATE: 10/31/2008
CHECKED: B. STAMSKI		