

February 17, 2010

Frank Melon
42 Brook Street
Acton, MA 01720

Dear Frank,

Enclosed is a copy of Certificate of Appropriateness #1001 for the addition you have proposed for the house at 11 Chadwick Street.

As you know, the application was approved by the Historic District Commission at a meeting on January 26, 2010.

Thank you for your application.

Sincerely,




Scott Kutil

Cc: Frank Ramsbottom, Building Commissioner;
Town Manager/BoS; Planning Board

TOWN OF ACTON
HISTORIC DISTRICT COMMISSION
472 Main Street, Acton, MA 01720

Application #

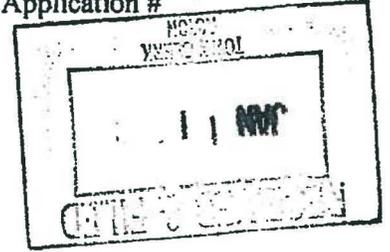

APPLICATION FOR CERTIFICATE

Applicant Frank Luida Meloan

Telephone 9782630419

E-mail

Address 42 Brook St. Acton

Property owner and address
(if different from applicant)

Location of Work 11 CHADWICK St. District: Center West
No. Street South

Pursuant to Ch. 40C of the General Laws of Massachusetts, application is hereby made for issuance of a Certificate for work within a Local Historic District.

Description of Proposed work: (See instructions for additional information required)

New W.C. 5.6" x 8'


The undersigned hereby certifies that the information on this application and that any plans submitted herewith are correct, and constitute a complete description of the work proposed.

Signature of applicant Frank Meloan Date 1-11-2010

Application received by _____ for HDC. Date

Certificate approved by _____ Date
for Historic District Commission

Certificate of appropriateness not required (Certificate of Non-Applicability issued)

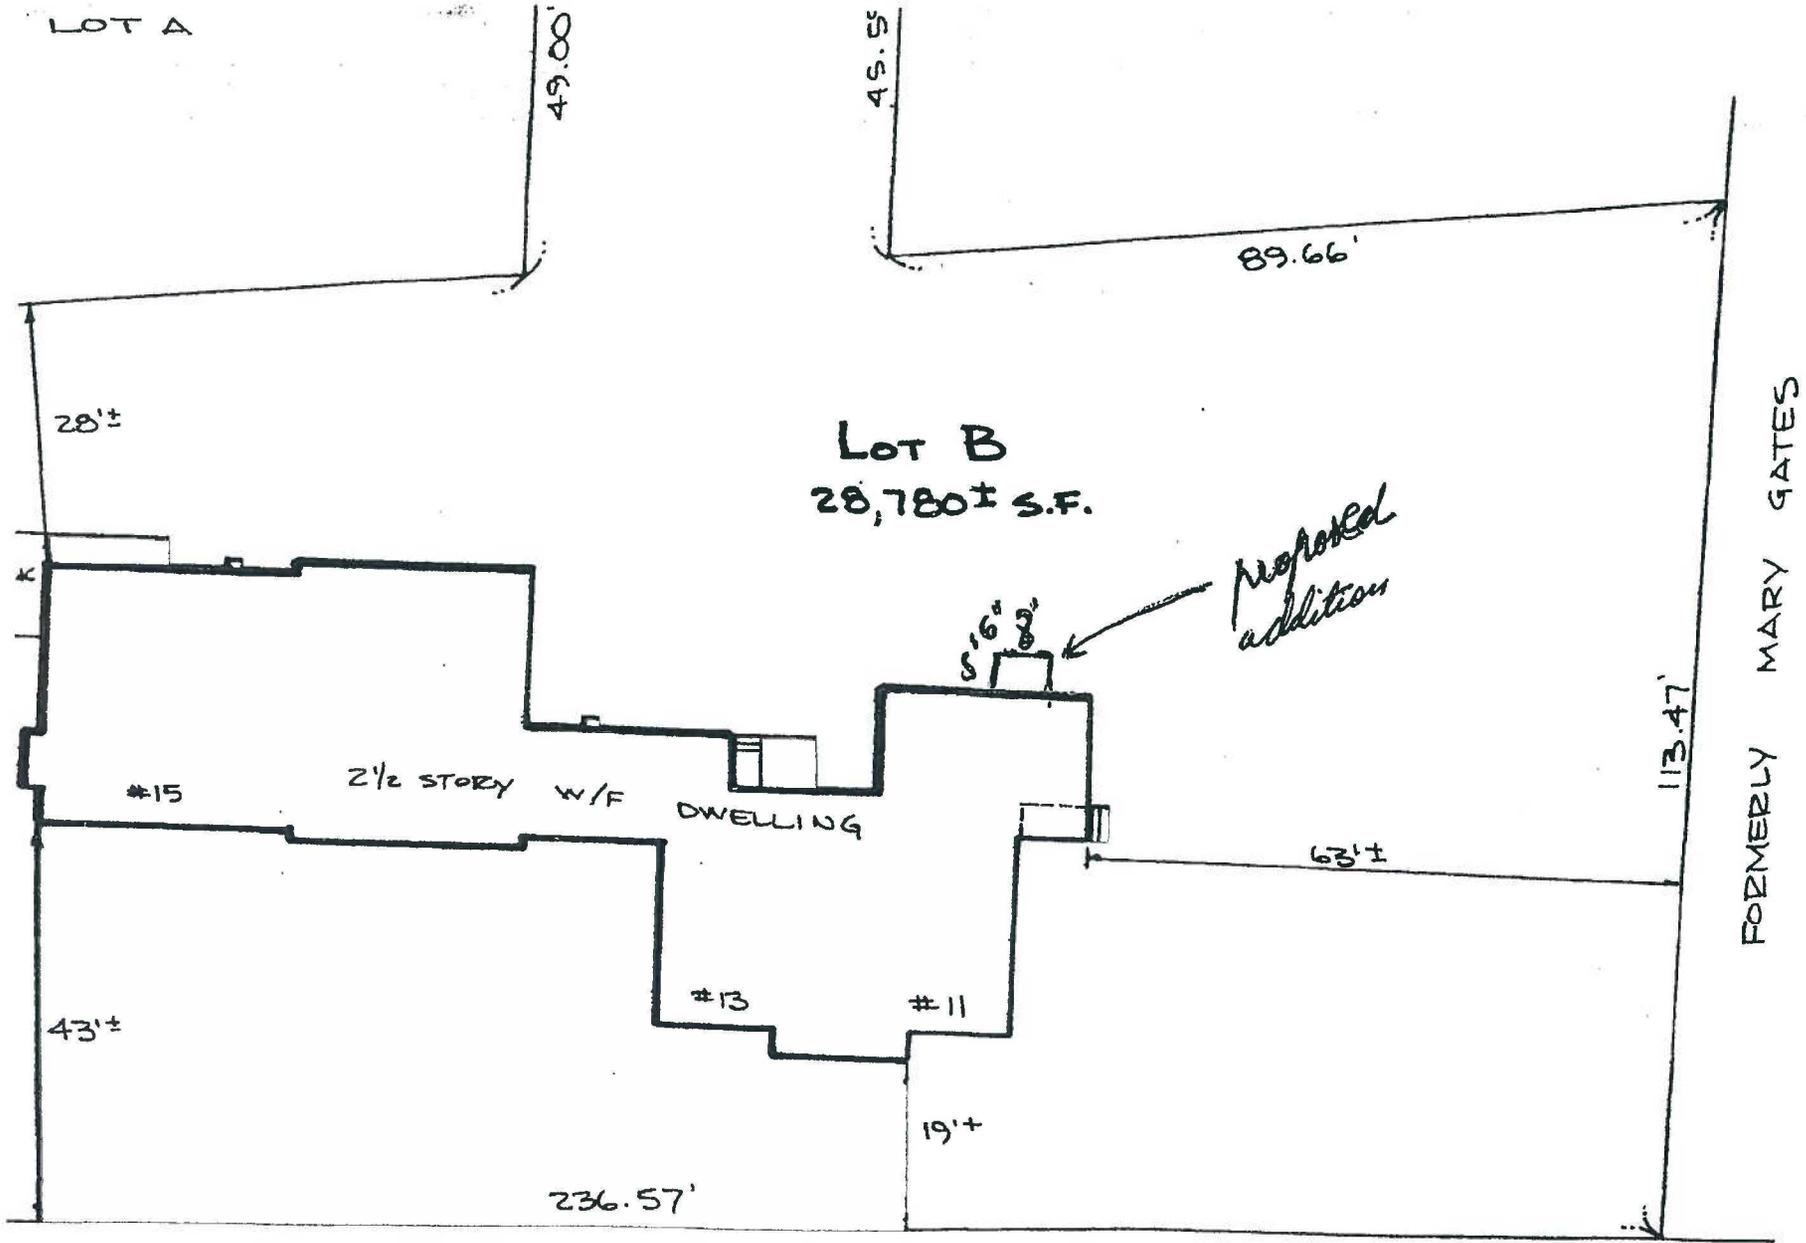


CHADWICK

(PUBLIC)

STREET

F. MELOVIN INC.
11 Chadwick

CITY
PLANNING
BOARD

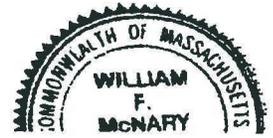



ZONING DISTRICT

PLAN OF LAND
IN
ACTON MASS

This document contains information proprietary to CONCORD LUMBER. Any disclosure or use of proprietary information or reproduction of this document is expressly prohibited except as CONCORD LUMBER may otherwise agree in writing.

Written dimensions of these drawings shall take precedence over scaled dimensions. CONTRACTORS SHALL VERIFY, and be responsible for all dimensions of the project and this office must be notified of any variations from the dimensions and conditions shown by these drawings.

NO. _____
CONCORD LUMBER CORPORATION
 LITTLETON, UTAH
 STAMP _____
 MELON RESIDENCE

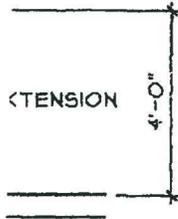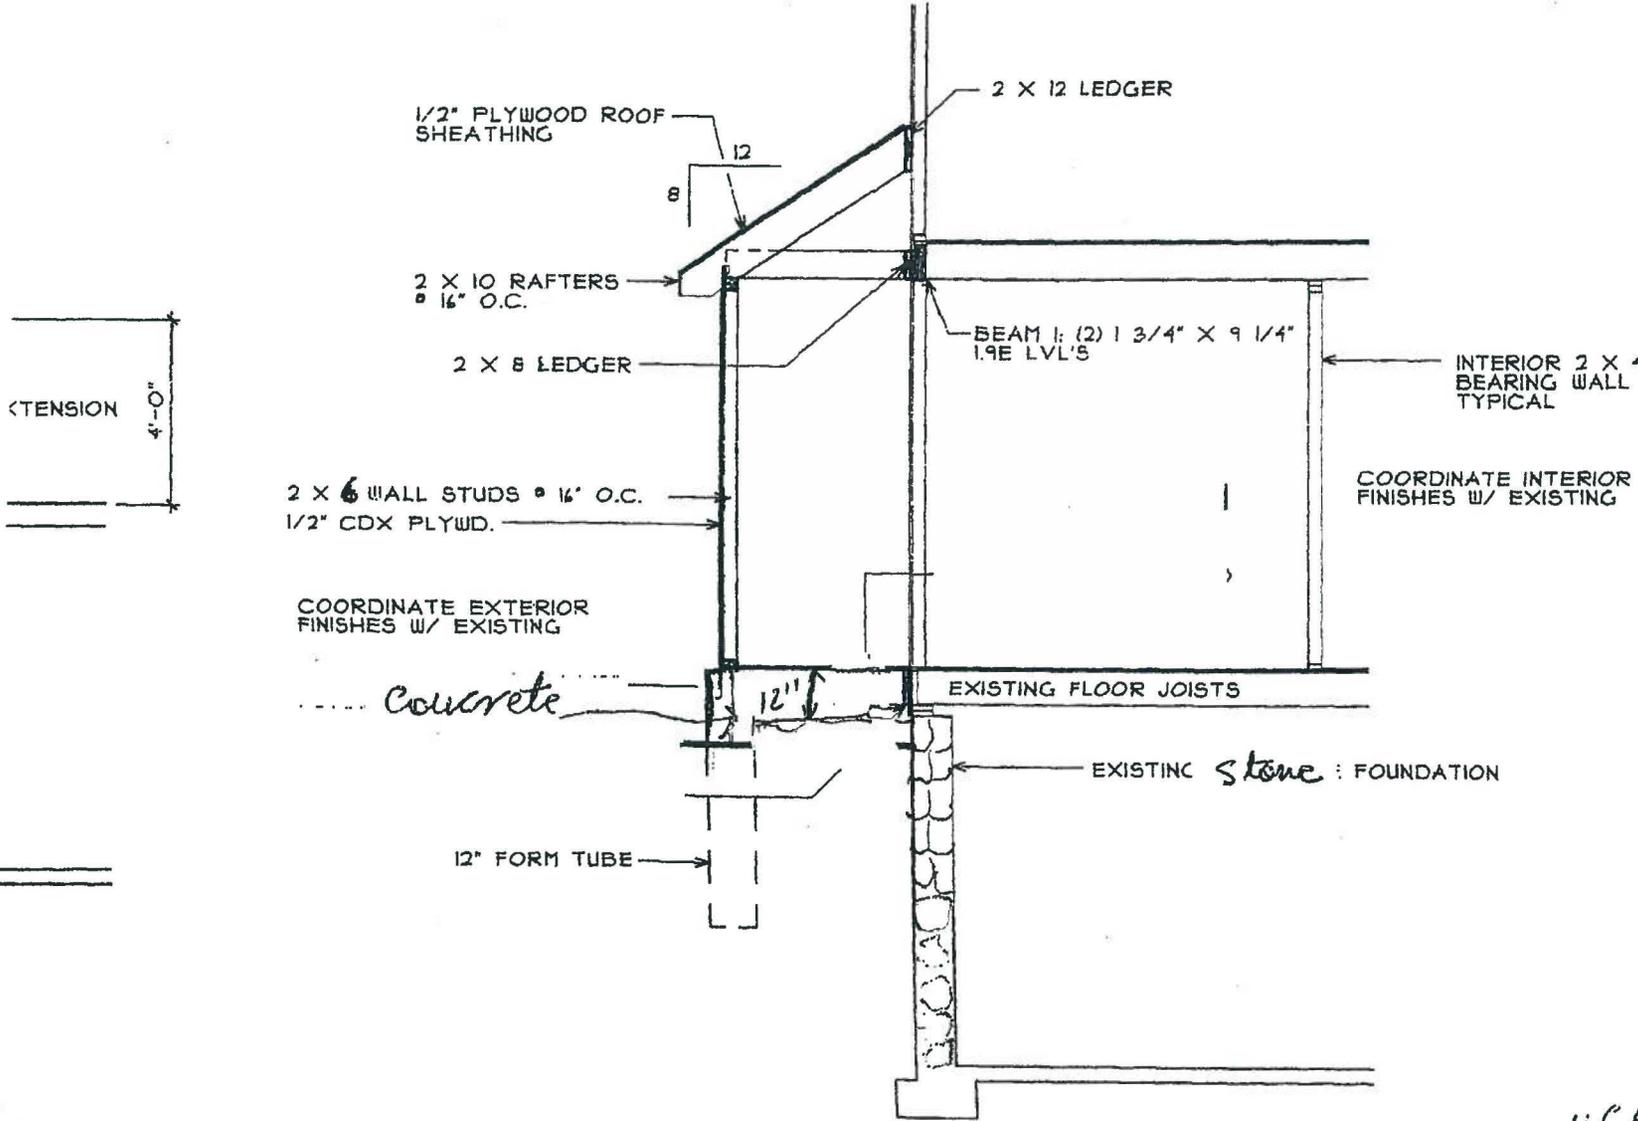


PLAN
 SCALE: 1/4" = 1'-0"

FRAMING SECTION A-A
 SCALE: 1/4" = 1'-0"

RICHARD WICK
 F. MELON INC.

11 CHADWICK
K. MELON INC.

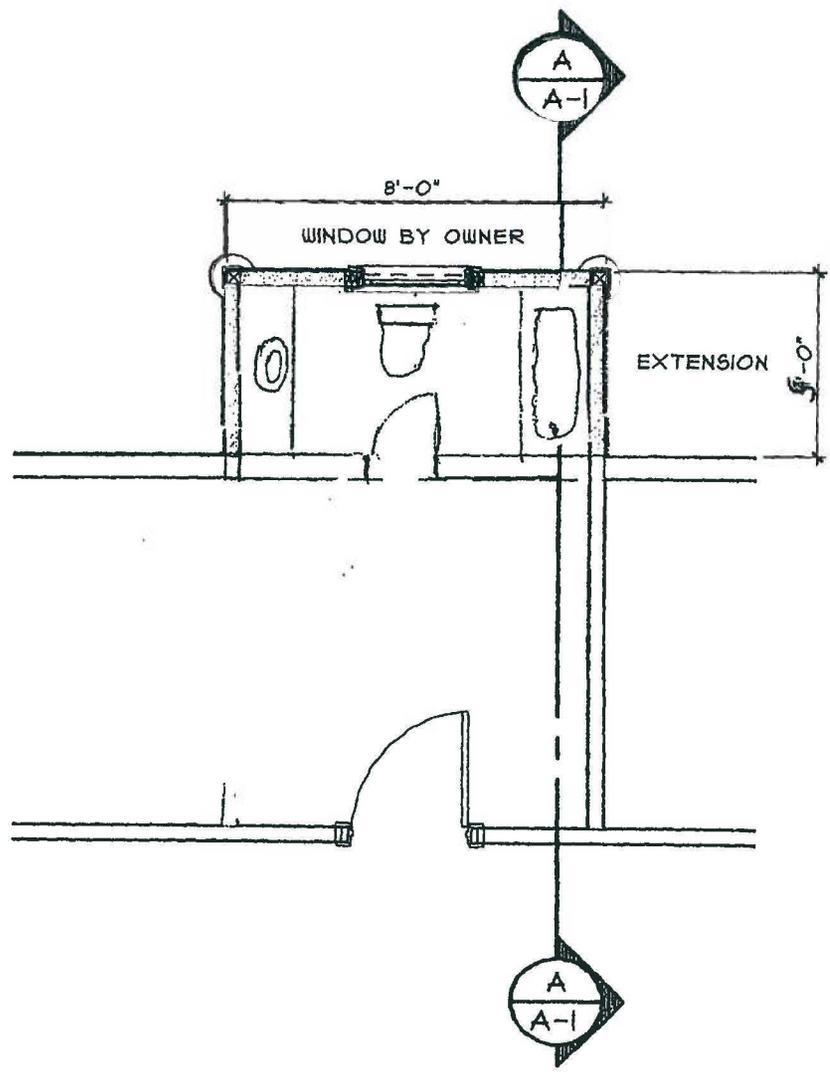

2
1/2
C
FI
2
P

PARTIAL FLOOR PLAN

SCALE: 1/4" = 1'-0"