



BROSCO/SIMPSON DOOR AND SIDELIGHT




DANALITE LED SIGN LIGHTING

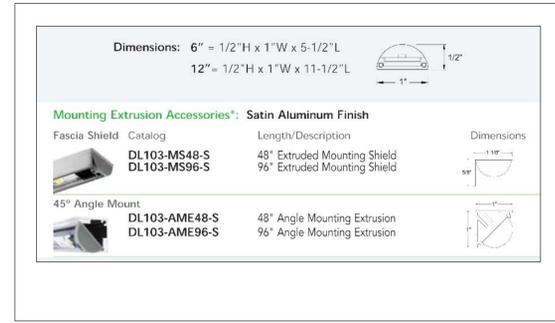


KICHLER 15310AZT PATH LIGHT,
21" H

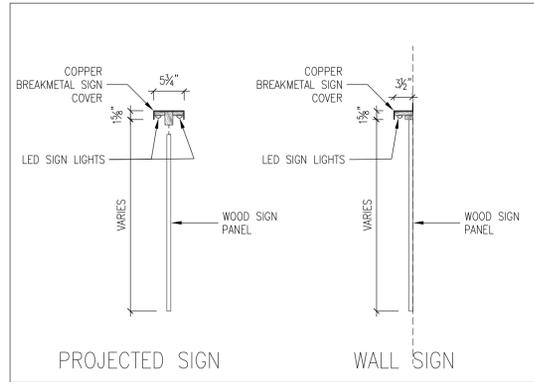


TENANT SIGNS

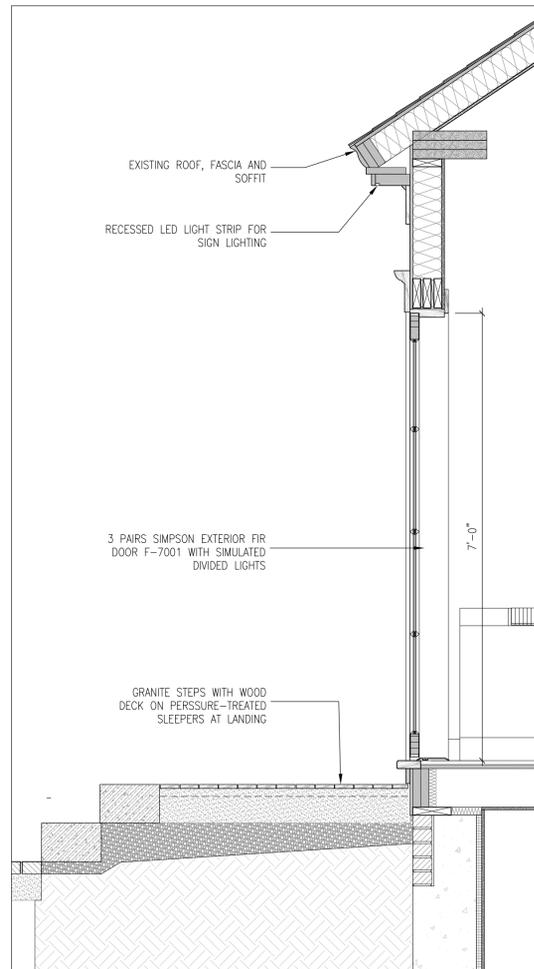


C SECTION THROUGH ENTRY DOOR

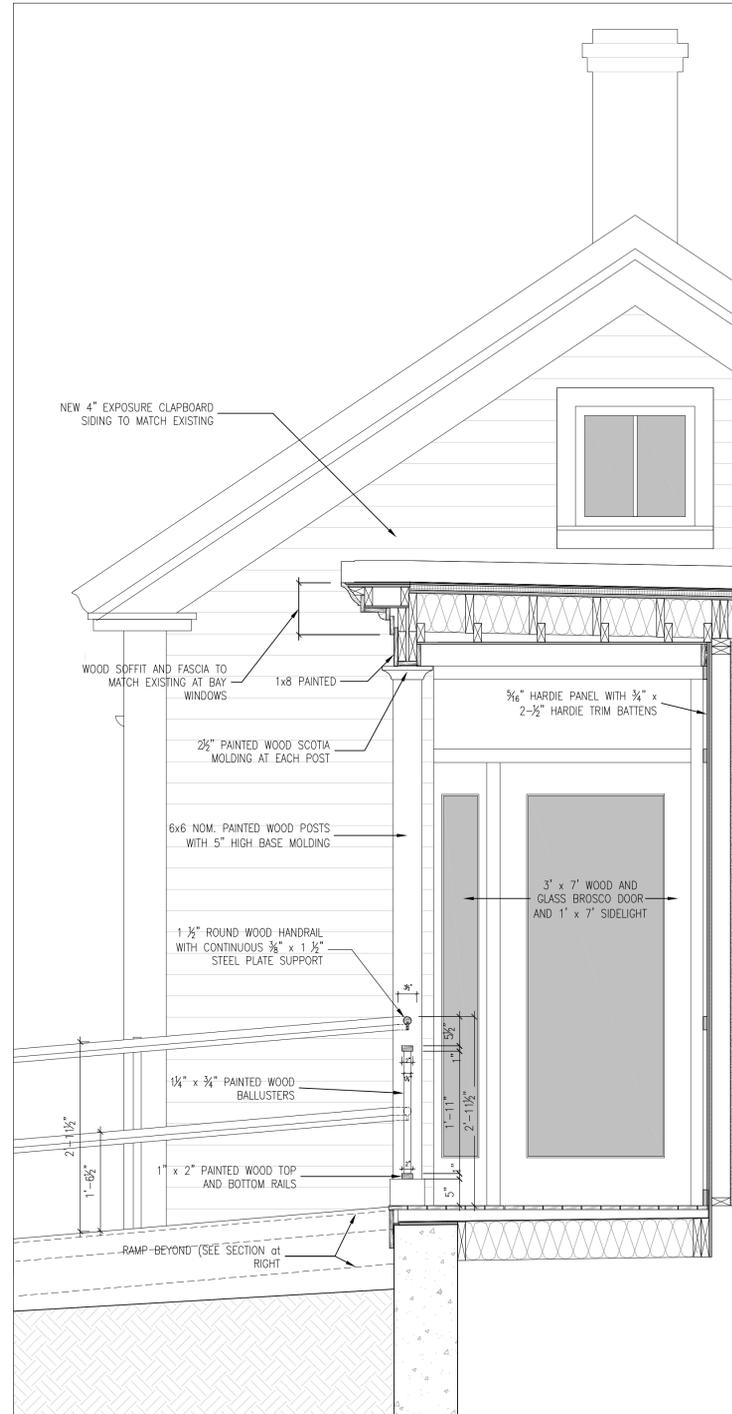

B SECTION THROUGH LINK 'PORCH'

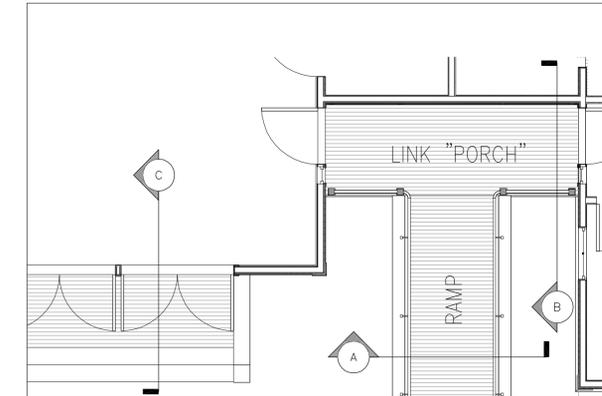

KEY PLAN

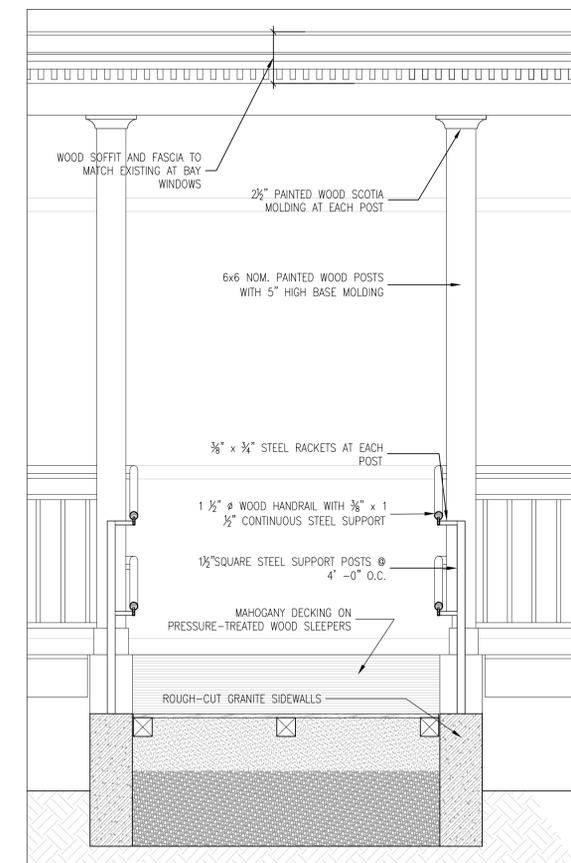

A SECTION THROUGH RAMP

omrarchitects inc
543 Massachusetts Ave, West Acton, MA 01720
www.omr-architects.com t: 978.264.0160

| Rev. No. | Date: | Description |
|----------|-------|-------------|
| | | |
| | | |
| | | |
| | | |

Title: SECTIONS and DETAILS
Date: 05/08/10 Scale: 1/2" = 1'-0"
Job No.: 0521
Drawing No.: A-3

WAVE - Phase I
Construction
537 Massachusetts Avenue
Acton, Massachusetts 01720