



WPA Form 1- Request for Determination of Applicability

Massachusetts Wetlands Protection Act M.G.L. c. 131, §40

A. General Information

Important:
When filling out forms on the computer, use only the tab key to move your cursor - do not use the return key.



1. Applicant:

Betsy Purcell
Name betsypurcell@gmail.com
E-Mail Address

1 Evergreen Way
Mailing Address

Acton MA 01720
City/Town State Zip Code

978 266 1160
Phone Number Fax Number (if applicable)

2. Representative (if any):

Willow Tree and Landscape
Firm

Scott Christerson Willowtreeandlandscape@yahoo.com
Contact Name m

121 B Hayden Road
Mailing Address

Groton MA 01450
City/Town State Zip Code

978 844-0146
Phone Number Fax Number (if applicable)


B. Determinations

1. I request the Acton Conservation Commission make the following determination(s). Check any that apply:

- a. whether the **area** depicted on plan(s) and/or map(s) referenced below is an area subject to jurisdiction of the Wetlands Protection Act.
- b. whether the **boundaries** of resource area(s) depicted on plan(s) and/or map(s) referenced below are accurately delineated.
- c. whether the **work** depicted on plan(s) referenced below is subject to the Wetlands Protection Act.
- d. whether the area and/or work depicted on plan(s) referenced below is subject to the jurisdiction of any **municipal wetlands ordinance** or **bylaw** of:

Name of Municipality

- e. whether the following **scope of alternatives** is adequate for work on the Riverfront Area as depicted on referenced plan(s).

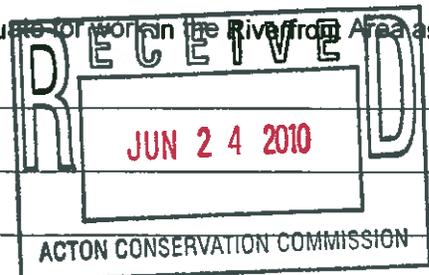



WPA Form 1- Request for Determination of Applicability

Massachusetts Wetlands Protection Act M.G.L. c. 131, §40

C. Project Description

1. a. Project Location (use maps and plans to identify the location of the area subject to this request):

<u>1 Evergreen Way</u>	<u>Acton</u>
Street Address	City/Town
<u>E-3</u>	<u>3-1</u>
Assessors Map/Plat Number	Parcel/Lot Number

b. Area Description (use additional paper, if necessary):

Left side of House
 -Existing Wetlands Buffer
 -Native shrubsto be planted to enhance buffer zone (see attached plan)

c. Plan and/or Map Reference(s):

<u>U.S.G.S. Plan</u>	<u></u>
Title	Date
<u>Proposed Planting Plan-L2</u>	<u>6-03-10</u>
Title	Date
<u></u>	<u></u>
Title	Date

2. a. Work Description (use additional paper and/or provide plan(s) of work, if necessary):

Plans to remove several large pine trees in buffer zone near existing house. Are where un safe pines will be removed will be planted with native shrubs species, and naturalized. (see attached planting plan)



WPA Form 1- Request for Determination of Applicability

Massachusetts Wetlands Protection Act M.G.L. c. 131, §40

C. Project Description (cont.)

b. Identify provisions of the Wetlands Protection Act or regulations which may exempt the applicant from having to file a Notice of Intent for all or part of the described work (use additional paper, if necessary).

N/A

3. a. If this application is a Request for Determination of Scope of Alternatives for work in the Riverfront Area, indicate the one classification below that best describes the project.

- Single family house on a lot recorded on or before 8/1/96
- Single family house on a lot recorded after 8/1/96
- Expansion of an existing structure on a lot recorded after 8/1/96
- Project, other than a single family house or public project, where the applicant owned the lot before 8/7/96
- New agriculture or aquaculture project
- Public project where funds were appropriated prior to 8/7/96
- Project on a lot shown on an approved, definitive subdivision plan where there is a recorded deed restriction limiting total alteration of the Riverfront Area for the entire subdivision
- Residential subdivision; institutional, industrial, or commercial project
- Municipal project
- District, county, state, or federal government project
- Project required to evaluate off-site alternatives in more than one municipality in an Environmental Impact Report under MEPA or in an alternatives analysis pursuant to an application for a 404 permit from the U.S. Army Corps of Engineers or 401 Water Quality Certification from the Department of Environmental Protection.

b. Provide evidence (e.g., record of date subdivision lot was recorded) supporting the classification above (use additional paper and/or attach appropriate documents, if necessary.)

N/A



WPA Form 1- Request for Determination of Applicability

Massachusetts Wetlands Protection Act M.G.L. c. 131, §40

D. Signatures and Submittal Requirements

I hereby certify under the penalties of perjury that the foregoing Request for Determination of Applicability and accompanying plans, documents, and supporting data are true and complete to the best of my knowledge.

I further certify that the property owner, if different from the applicant, and the appropriate DEP Regional Office were sent a complete copy of this Request (including all appropriate documentation) simultaneously with the submittal of this Request to the Conservation Commission.

Failure by the applicant to send copies in a timely manner may result in dismissal of the Request for Determination of Applicability.

Name and address of the property owner:

Betsy Purcell

Name

1 Evergreen Way

Mailing Address

Acton

City/Town

MA

State

01720

Zip Code

Signatures:

I also understand that notification of this Request will be placed in a local newspaper at my expense in accordance with Section 10.05(3)(b)(1) of the Wetlands Protection Act regulations.


Signature of Applicant

6-18-10

Date



Signature of Representative (if any)


6-18-10

Date

MAYNARD-QUAD 1987

EX COUNTY

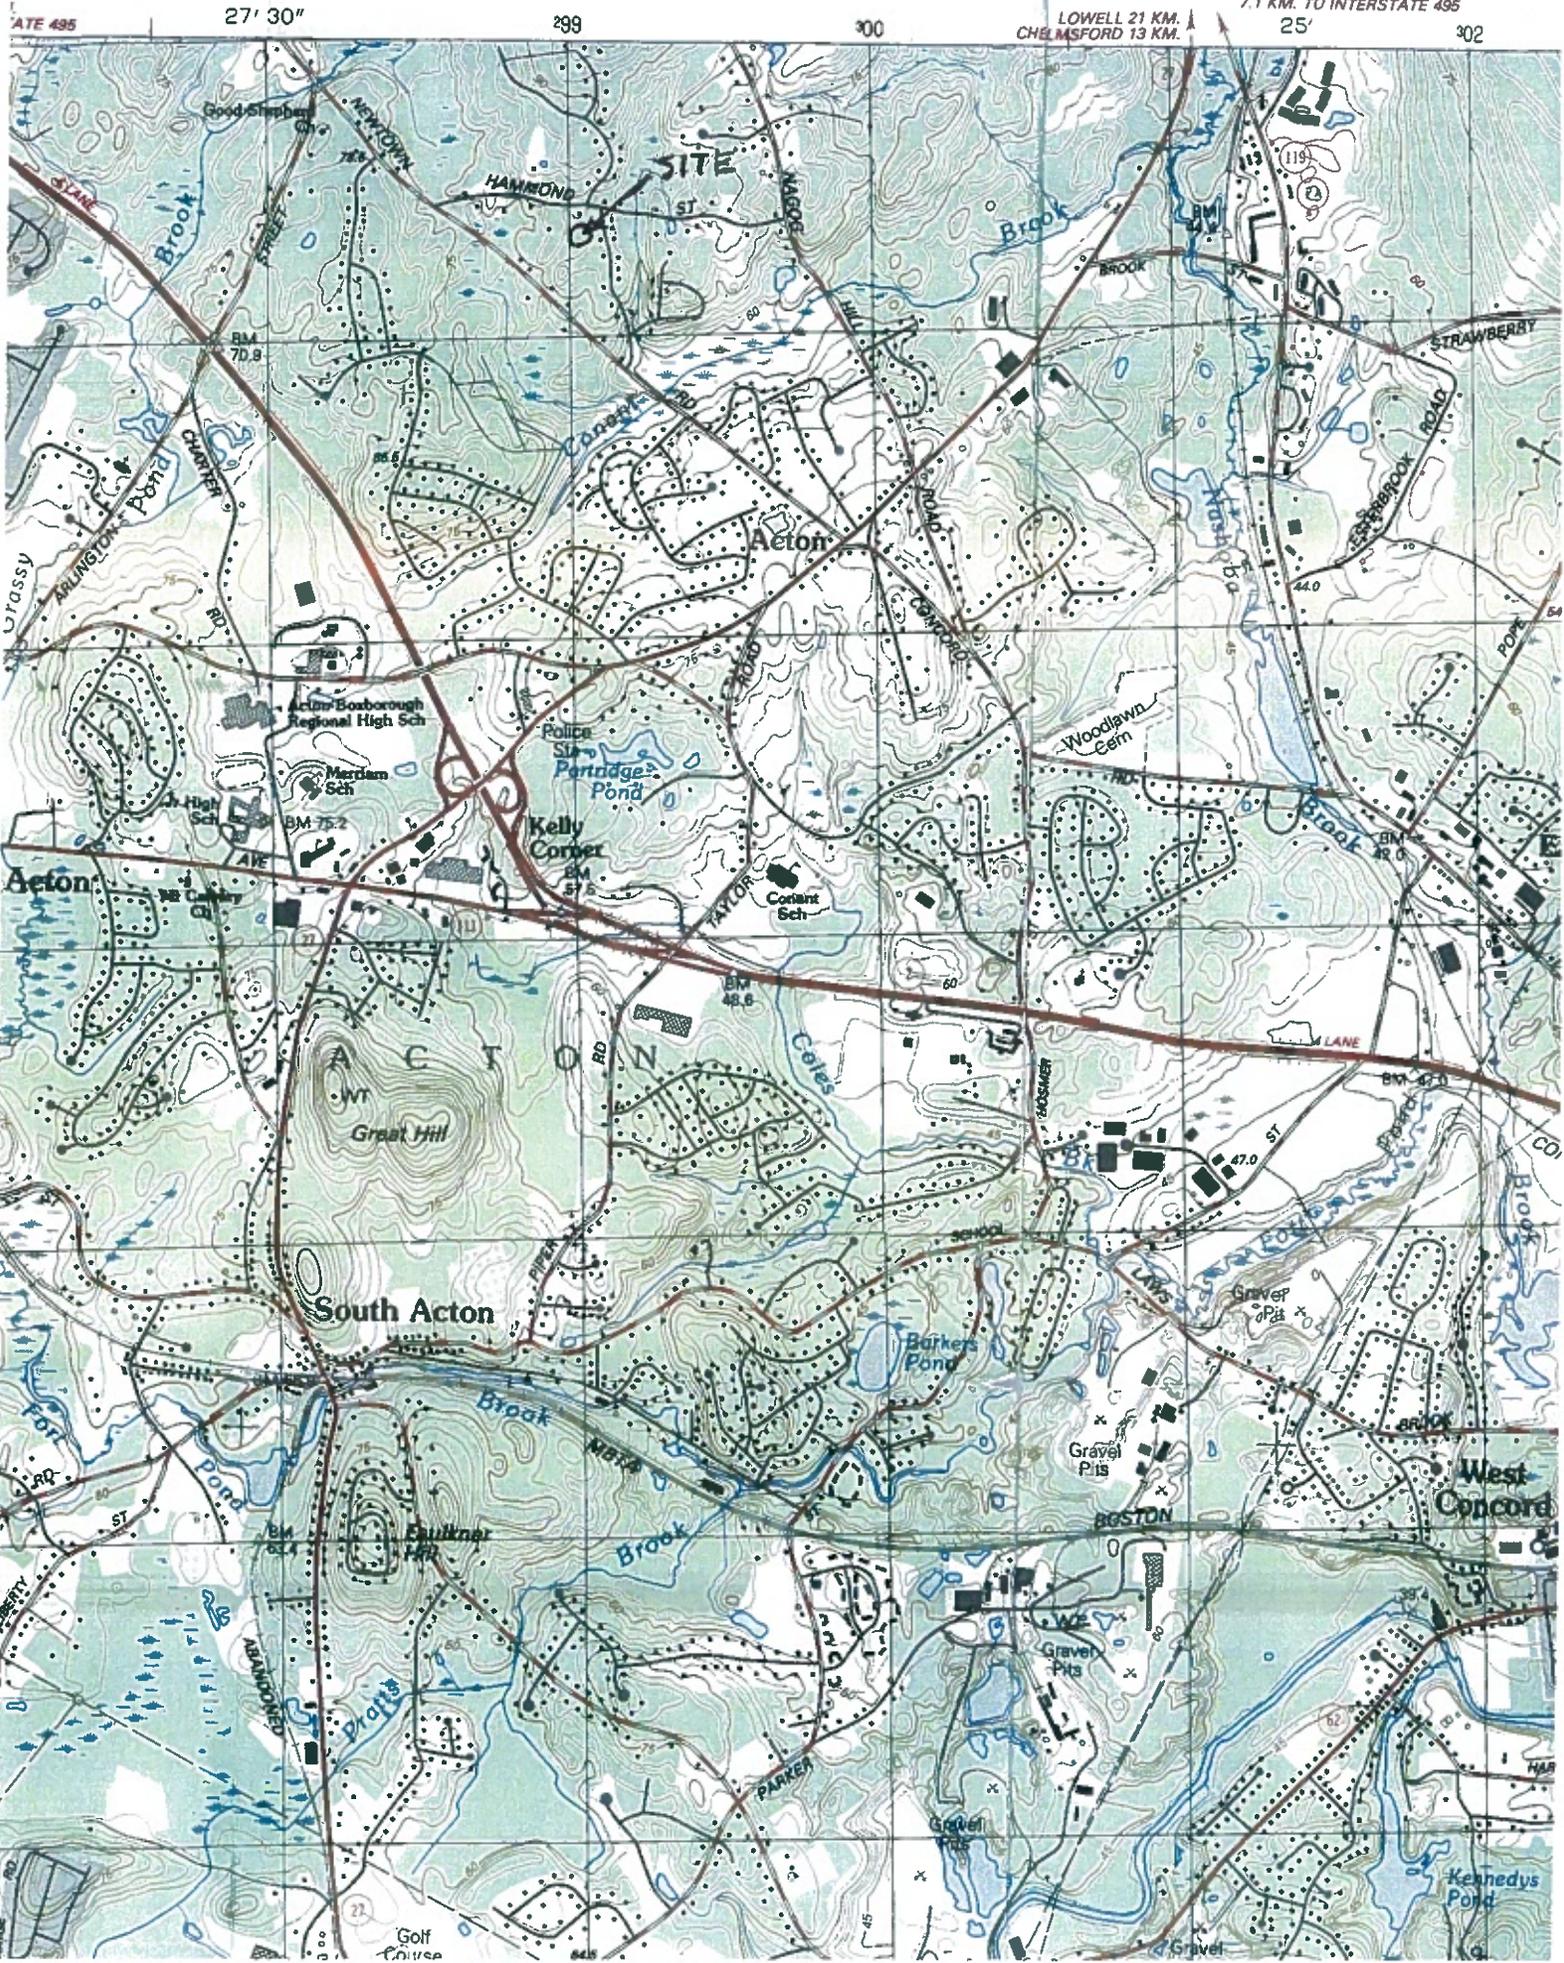

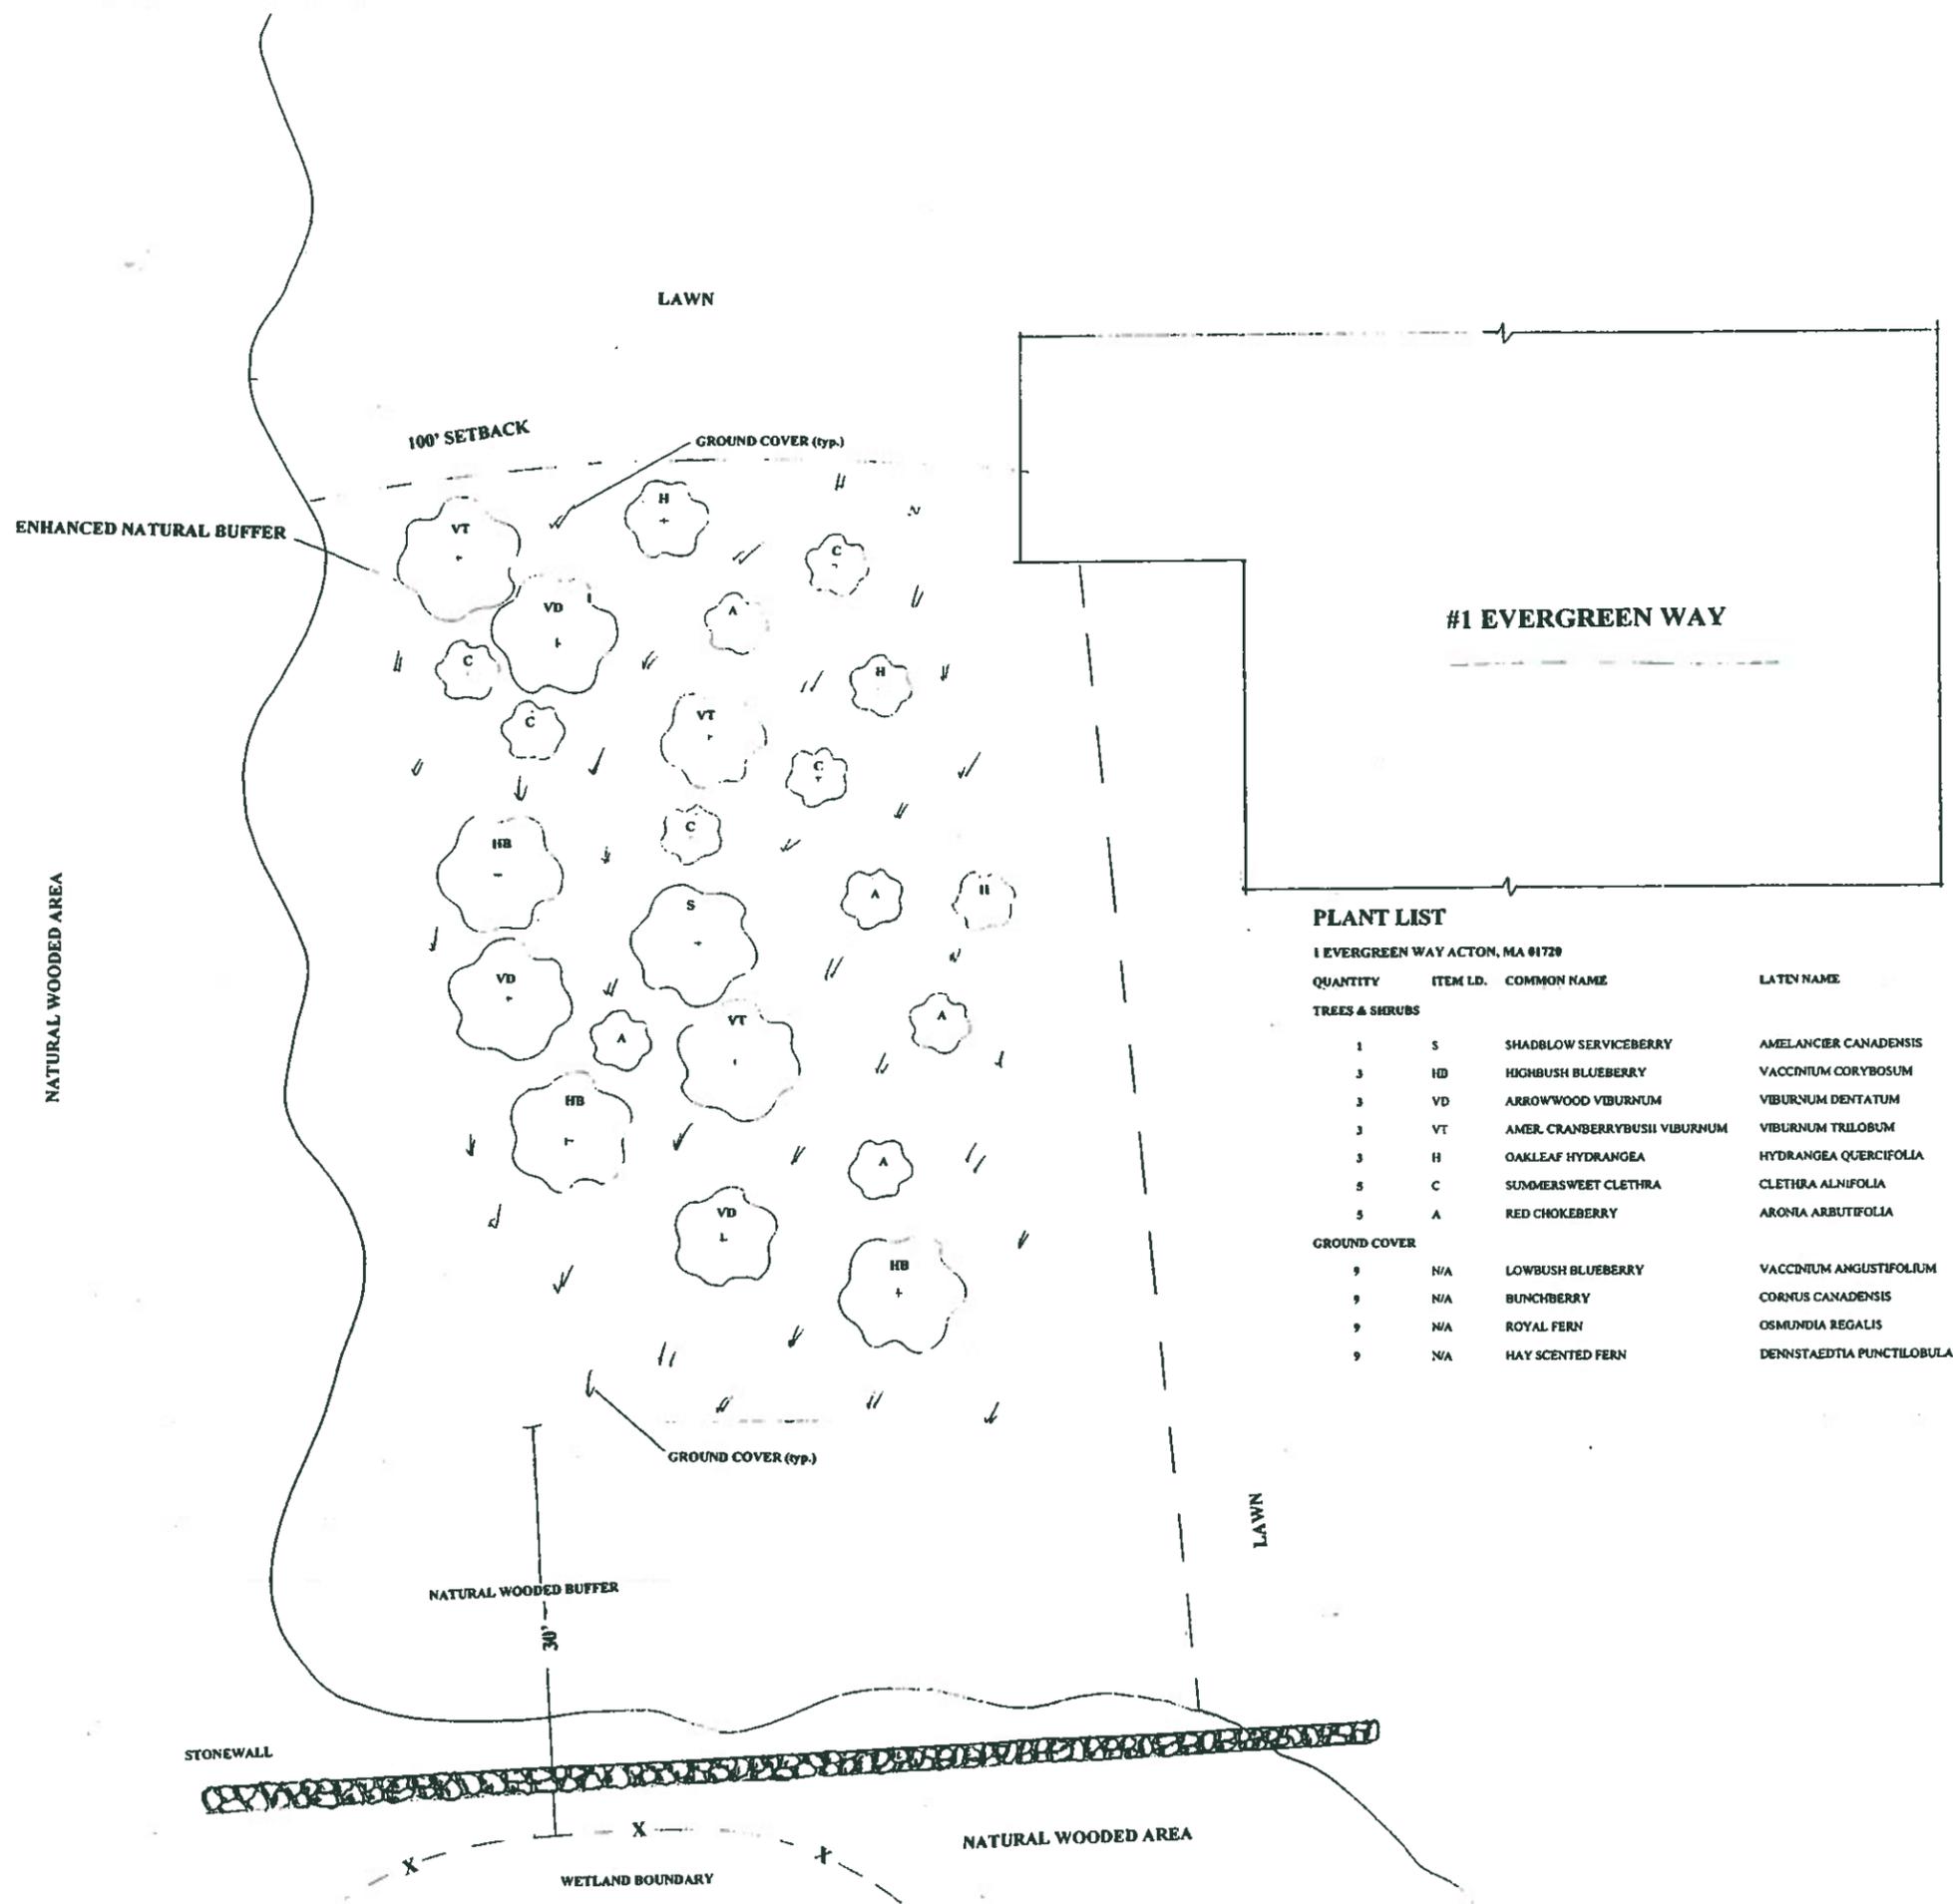

PLANT LIST

#1 EVERGREEN WAY ACTON, MA 01720

QUANTITY	ITEM ID.	COMMON NAME	LATEX NAME	SIZE
TREES & SHRUBS				
1	S	SHADBLOW SERVICEBERRY	AMELANCIER CANADENSIS	7'-8'
3	HB	HIGHBUSH BLUEBERRY	VACCINIUM CORYBOSUM	5'-6'
3	VD	ARROWWOOD VIBURNUM	VIBURNUM DENTATUM	6'-7'
3	VT	AMER. CRANBERRYBUSH VIBURNUM	VIBURNUM TRILOBUM	6'-7'
3	H	OAKLEAF HYDRANGEA	HYDRANGEA QUERCIFOLIA	18"-24"
5	C	SUMMERSWEET CLETHRA	CLETHRA ALNIFOLIA	18"-24"
5	A	RED CHOKEBERRY	ARONIA ARBUTIFOLIA	2'-2.5'
GROUND COVER				
9	N/A	LOWBUSH BLUEBERRY	VACCINIUM ANGUSTIFOLIUM	1 GAL. POT
9	N/A	BUNCHBERRY	CORNUS CANADENSIS	1/2 FLATS
9	N/A	ROYAL FERN	OSMUNDIA REGALIS	1 GAL. POT
9	N/A	HAY SCENTED FERN	DENNSTAEDTIA PUNCTILOBULA	1 GAL. POT

**DRECKSHAGE/PURCELL
RESIDENCE**

URI DRECKSHAGE & ELIZABETH PURCELL
1 EVERGREEN WAY
ACTON, MA 01720

Willow Tree and Landscape Co.
1210 Hayden Road
Groton, MA 01450
WILLOWTREEANDLANDSCAPE@YAHOO.COM
978 844-8146



DATE: JUNE, 3 2010

REVISIONS:

NOTES

SCALE 1/4" = 1'

**PROPOSED PLANTING
PLAN**

L2