




WPA Form 1- Request for Determination of Applicability

Massachusetts Wetlands Protection Act M.G.L. c. 131, §40

A. General Information

Important:
When filling out forms on the computer, use only the tab key to move your cursor - do not use the return key.

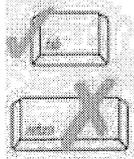

1. Applicant:

St. Elizabeth of Hungary Catholic Church	jjm@seoh.org	
Name	E-Mail Address	
89 Arlington Street		
Mailing Address		
Acton	MA	01720
City/Town	State	Zip Code
(978) 263-4305 x11	(978) 263-9014	
Phone Number	Fax Number (if applicable)	

2. Representative (if any):

FORESITE Engineering		
Firm		
Scott P. Hayes, P.E.	scott@foresite1.com	
Contact Name	E-Mail Address	
16 Gleasondale Road, Suite 1-1		
Mailing Address		
Stow	MA	01775
City/Town	State	Zip Code
(978) 461-2350	(978) 841-4102	
Phone Number	Fax Number (if applicable)	


B. Determinations

1. I request the Acton Conservation Commission make the following determination(s). Check any that apply:

- a. whether the **area** depicted on plan(s) and/or map(s) referenced below is an area subject to jurisdiction of the Wetlands Protection Act.
- b. whether the **boundaries** of resource area(s) depicted on plan(s) and/or map(s) referenced below are accurately delineated.
- c. whether the **work** depicted on plan(s) referenced below is subject to the Wetlands Protection Act.
- d. whether the area and/or work depicted on plan(s) referenced below is subject to the jurisdiction of any **municipal wetlands ordinance or bylaw** of:

Town of Acton
Name of Municipality

- e. whether the following **scope of alternatives** is adequate for work in the Riverfront Area as depicted on referenced plan(s).
-
-
-

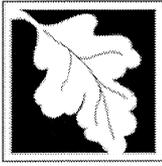

WPA Form 1- Request for Determination of Applicability

Massachusetts Wetlands Protection Act M.G.L. c. 131, §40

C. Project Description

1. a. Project Location (use maps and plans to identify the location of the area subject to this request):

89 Arlington Street	Acton
Street Address	City/Town
Map E2	Parcel 120
Assessors Map/Plat Number	Parcel/Lot Number

- b. Area Description (use additional paper, if necessary):

~~Area of proposed work is an existing paved parking lot and vegetated shoulder. Bordering vegetated wetlands are located off site to the west adjacent to the toe of slope at the parking lot edge. Shoulders are currently vegetated with turf grass and grass weed mix.~~

- c. Plan and/or Map Reference(s):

"Drainage Improvement Plan, St. Elizabeth of Hungary Catholic Church, Acton, MA"	August 17, 2010
Title	Date
_____	_____
Title	Date
_____	_____
Title	Date
_____	_____

2. a. Work Description (use additional paper and/or provide plan(s) of work, if necessary):

~~Installation of a roof drain discharge within 100-ft of a bordering vegetated wetland. Staked haybales to be installed between the limits of work and down gradient bordering vegetated wetlands.~~



WPA Form 1- Request for Determination of Applicability

Massachusetts Wetlands Protection Act M.G.L. c. 131, §40

C. Project Description (cont.)

b. Identify provisions of the Wetlands Protection Act or regulations which may exempt the applicant from having to file a Notice of Intent for all or part of the described work (use additional paper, if necessary).

3. a. If this application is a Request for Determination of Scope of Alternatives for work in the Riverfront Area, indicate the one classification below that best describes the project.

- Single family house on a lot recorded on or before 8/1/96
- Single family house on a lot recorded after 8/1/96
- Expansion of an existing structure on a lot recorded after 8/1/96
- Project, other than a single family house or public project, where the applicant owned the lot before 8/7/96
- New agriculture or aquaculture project
- Public project where funds were appropriated prior to 8/7/96
- Project on a lot shown on an approved, definitive subdivision plan where there is a recorded deed restriction limiting total alteration of the Riverfront Area for the entire subdivision
- Residential subdivision; institutional, industrial, or commercial project
- Municipal project
- District, county, state, or federal government project
- Project required to evaluate off-site alternatives in more than one municipality in an Environmental Impact Report under MEPA or in an alternatives analysis pursuant to an application for a 404 permit from the U.S. Army Corps of Engineers or 401 Water Quality Certification from the Department of Environmental Protection.

b. Provide evidence (e.g., record of date subdivision lot was recorded) supporting the classification above (use additional paper and/or attach appropriate documents, if necessary.)



WPA Form 1- Request for Determination of Applicability

Massachusetts Wetlands Protection Act M.G.L. c. 131, §40

D. Signatures and Submittal Requirements

I hereby certify under the penalties of perjury that the foregoing Request for Determination of Applicability and accompanying plans, documents, and supporting data are true and complete to the best of my knowledge.

I further certify that the property owner, if different from the applicant, and the appropriate DEP Regional Office were sent a complete copy of this Request (including all appropriate documentation) simultaneously with the submittal of this Request to the Conservation Commission.


Failure by the applicant to send copies in a timely manner may result in dismissal of the Request for Determination of Applicability.


Name and address of the property owner:



St. Elizabeth of Hungary Catholic Church
 Name
 89 Arlington Street
 Mailing Address
 Acton
 City/Town
 MA
 State
 01720
 Zip Code

Signatures:

I also understand that notification of this Request will be placed in a local newspaper at my expense in accordance with Section 10.05(3)(b)(1) of the Wetlands Protection Act regulations.

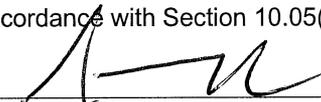
 Signature of Applicant SCOTT HAYES, Acton, MA APPLICANT Date 8-17-10

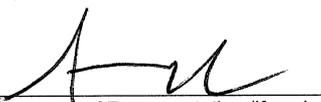
 Signature of Representative (if any) SCOTT HAYES, P.E. Date 8-17-10


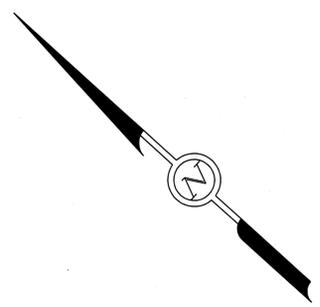
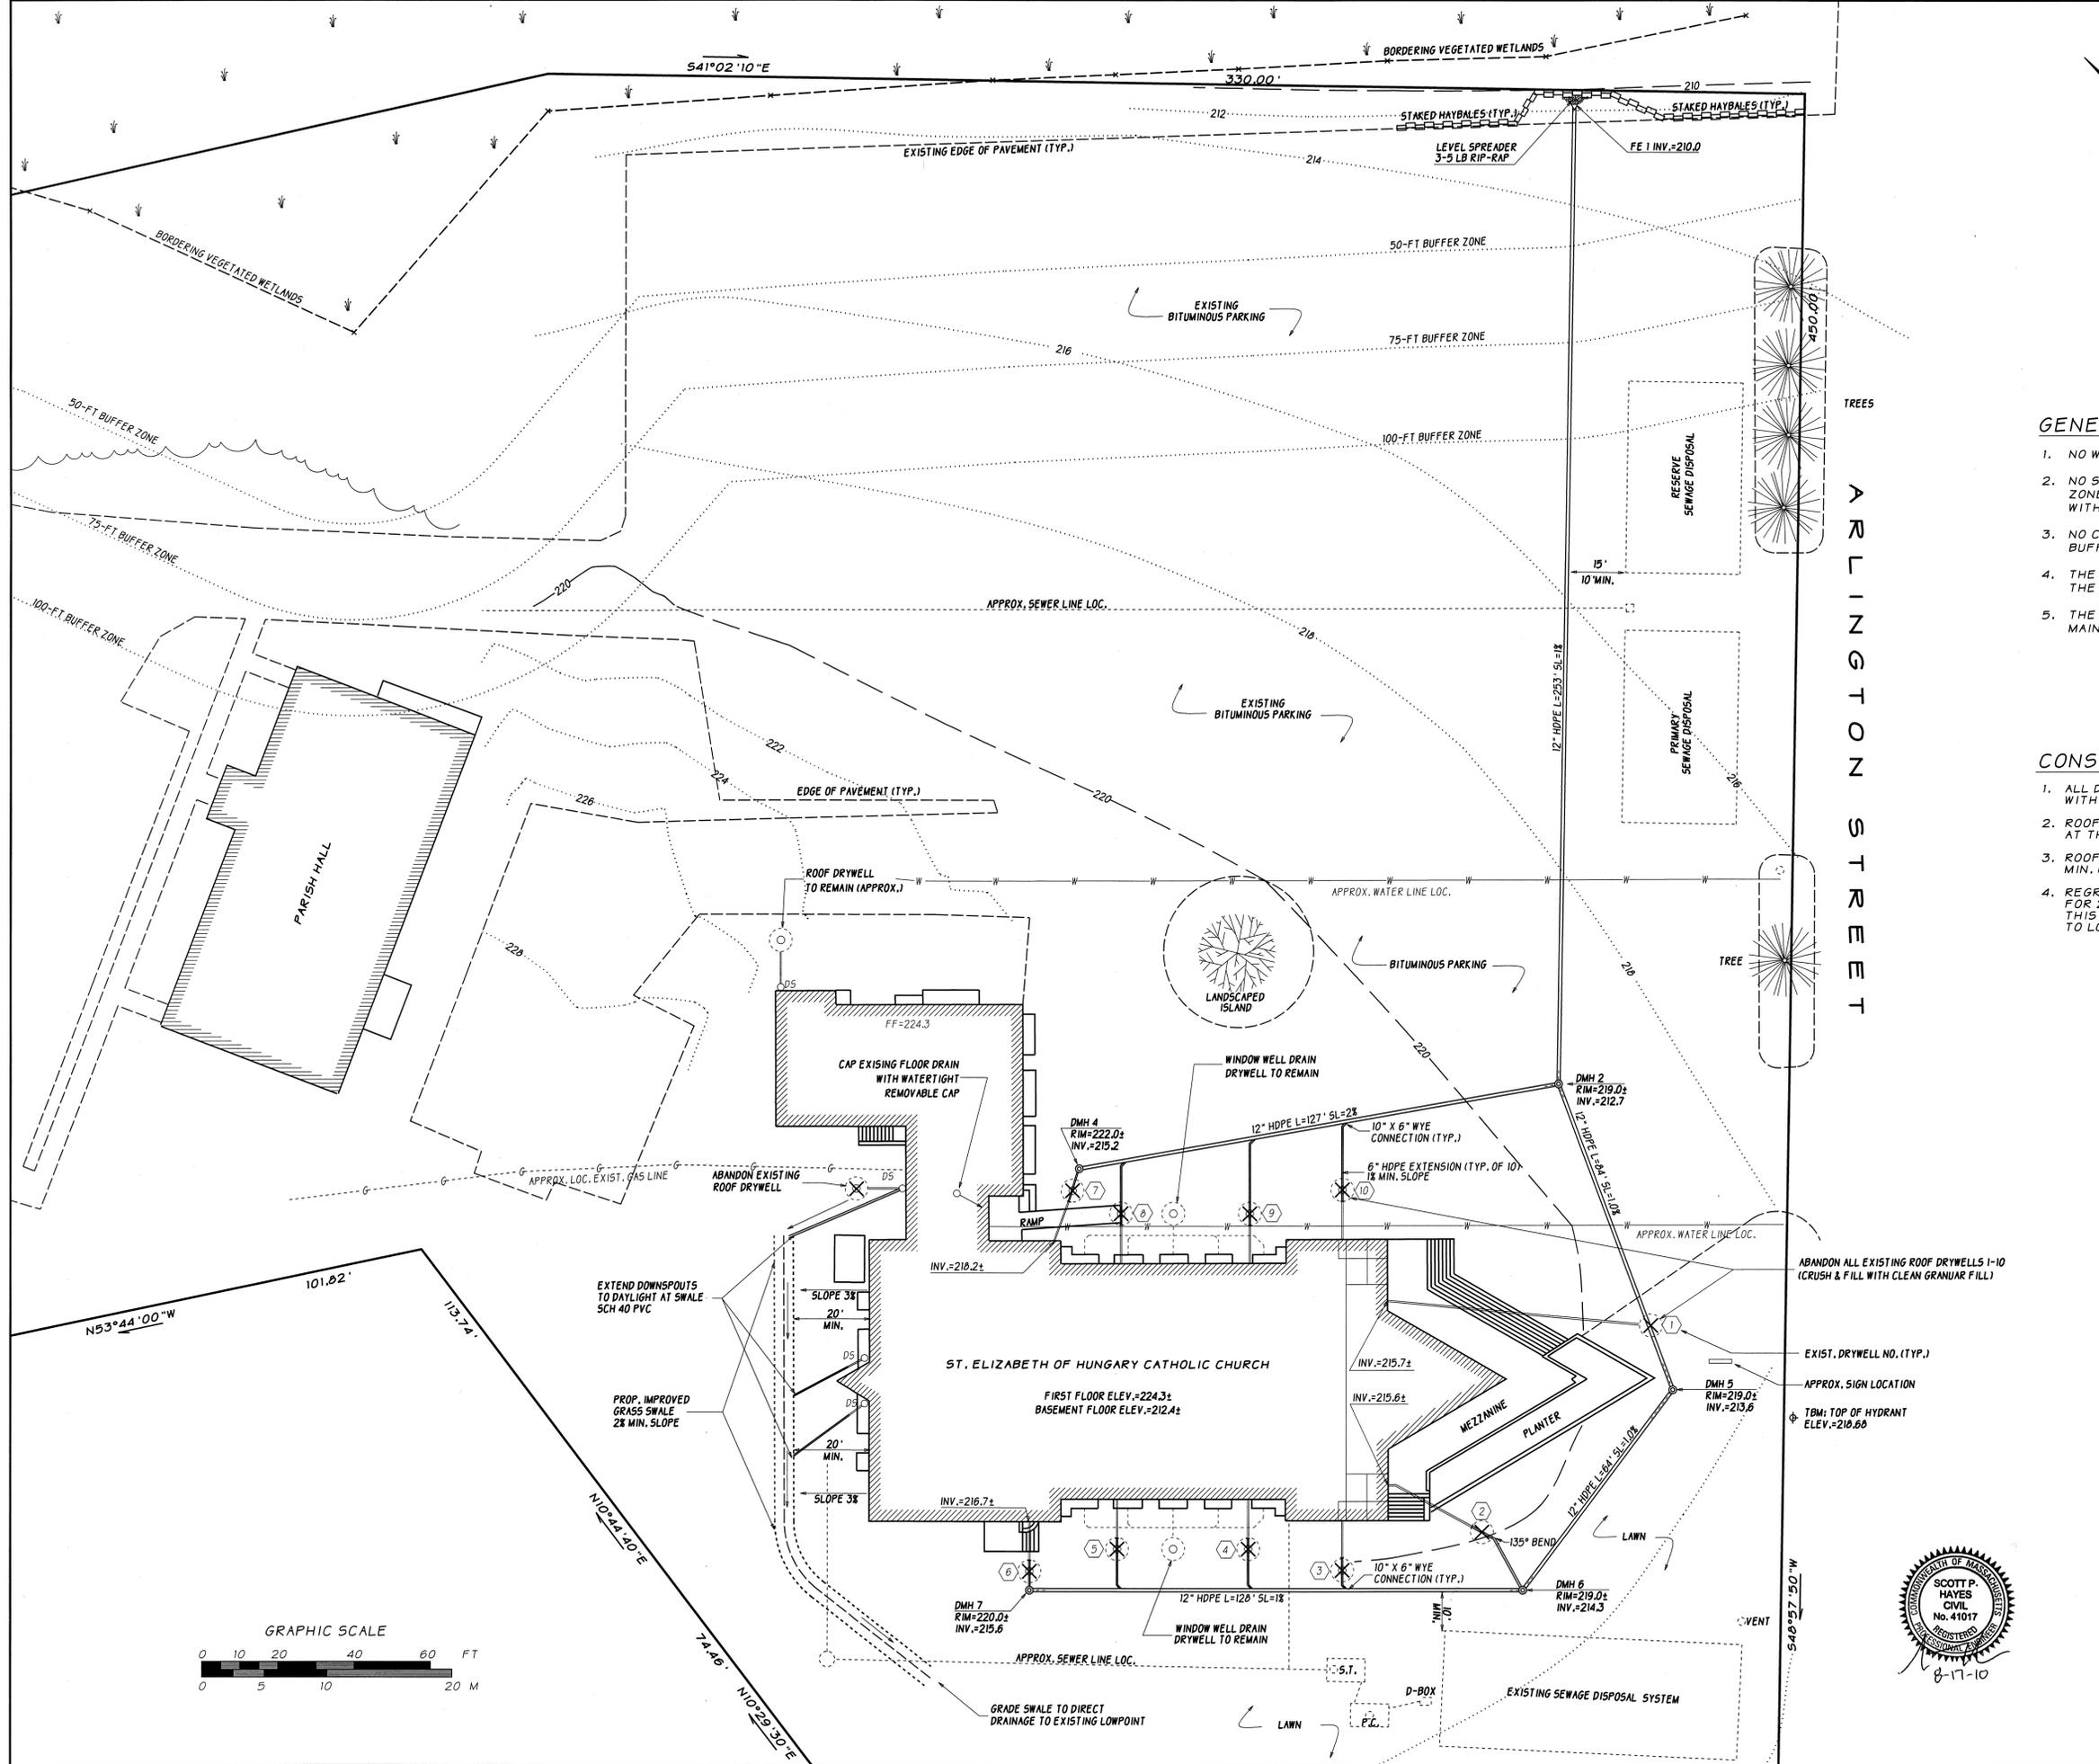


GENERAL NOTES

1. NO WORK SHALL OCCUR WITHIN A WETLAND RESOURCE AREA.
2. NO SOIL STOCK PILES SHALL BE LOCATED WITHIN THE BUFFER ZONE WITHOUT BEING COVERED WITH A TARP OR CONTAINED WITHIN STAKED HAYBALES OR SILT FENCE.
3. NO CONSTRUCTION DEBRIS SHALL BE BURIED IN THE 100 FOOT BUFFER ZONE.
4. THE LOCATION OF THE EROSION CONTROL BARRIER DESIGNATES THE LIMIT OF THE WORK AREA.
5. THE EROSION CONTROL BARRIERS SHALL BE INSPECTED AND MAINTAINED REGULARLY.

CONSTRUCTION NOTES

1. ALL DRAIN MANHOLES TO BE 12" NYLOPLAST DRAIN BASIN H-20 STRUCTURES WITH SOLID HEAVY DUTY COVERS (NO GRATE)
2. ROOF LEADER CONNECTIONS TO BE 6" HDPE WITH AN HDPE WYE CONNECTIONS AT THE 12" MAIN DRAIN LINE
3. ROOF LEADERS TO BE DAYLIGHTED (3) SHALL BE SCH 40 PVC AND SLOPED A MIN. OF 2% AWAY FROM BUILDING TO PROPOSED SWALE
4. REGRADE AREA NORTHWEST OF CHURCH REAR TO HAVE A MIN. SLOPE OF 3% FOR 20 FEET AWAY FROM BUILDING AND GRADE A GRASS SWALE BEYOND THIS 20 FOOT ZONE TO DIRECT DRAINAGE AND (3) DOWNSPOUTS DISCHARGES TO LOWPOINT ALONG EAST SIDE OF CHURCH.

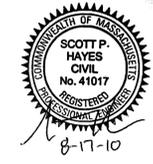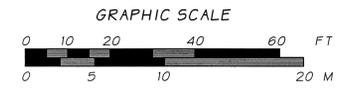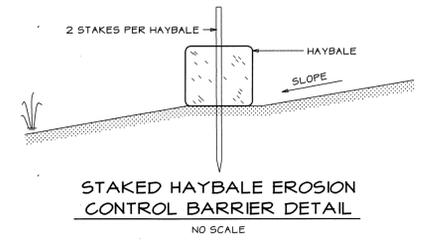

DRAINAGE IMPROVEMENT PLAN

LOCATION:
ST. ELIZABETH OF HUNGARY CATHOLIC CHURCH
 89 ARLINGTON STREET
 ACTON, MASSACHUSETTS 01720

PREPARED FOR:
ST. ELIZABETH OF HUNGARY CATHOLIC CHURCH
 89 ARLINGTON STREET
 ACTON, MASSACHUSETTS 01720

DATE: AUGUST 17, 2010 SCALE: 1"=20'

ENGINEERING SURVEYING PLANNING
FORESITE ENGINEERING
 16 Gleasondale Road Suite 1-1
 Stow, Massachusetts 01775
 Phone: (978) 461-2350
 Fax: (978) 841-4102
 www.foresite.com