

STUDY POINT 1
FLOW TO OFFSITE

STORM EVENT	PEAK RATE
2YR STORM	1.05 CFS
10YR STORM	3.58 CFS
25YR STORM	5.36 CFS
50YR STORM	6.81 CFS
100YR STORM	9.64 CFS

LEGEND:

- EX. PROPERTY LINE
- EXISTING WATERSHED
- To FLOW PATH

Development of McCarthy Village II

ACTON HOUSING AUTHORITY

COMPREHENSIVE PERMIT

NOT FOR CONSTRUCTION



BAKER/WOHL ARCHITECTS




132 LINCOLN STREET, #4
BOSTON, MA 02111
TEL: 617.260.7400
FAX: 617.350.0383

Project No:	1298-08
Drawn By:	BDJ
Checked By:	TJW
Issue Date:	JUNE 1, 2010

Revisions	No	Date	Description	By

Drawing Title:
EXISTING CONDITIONS WATERSHED PLAN

Drawing Number:
WP-1

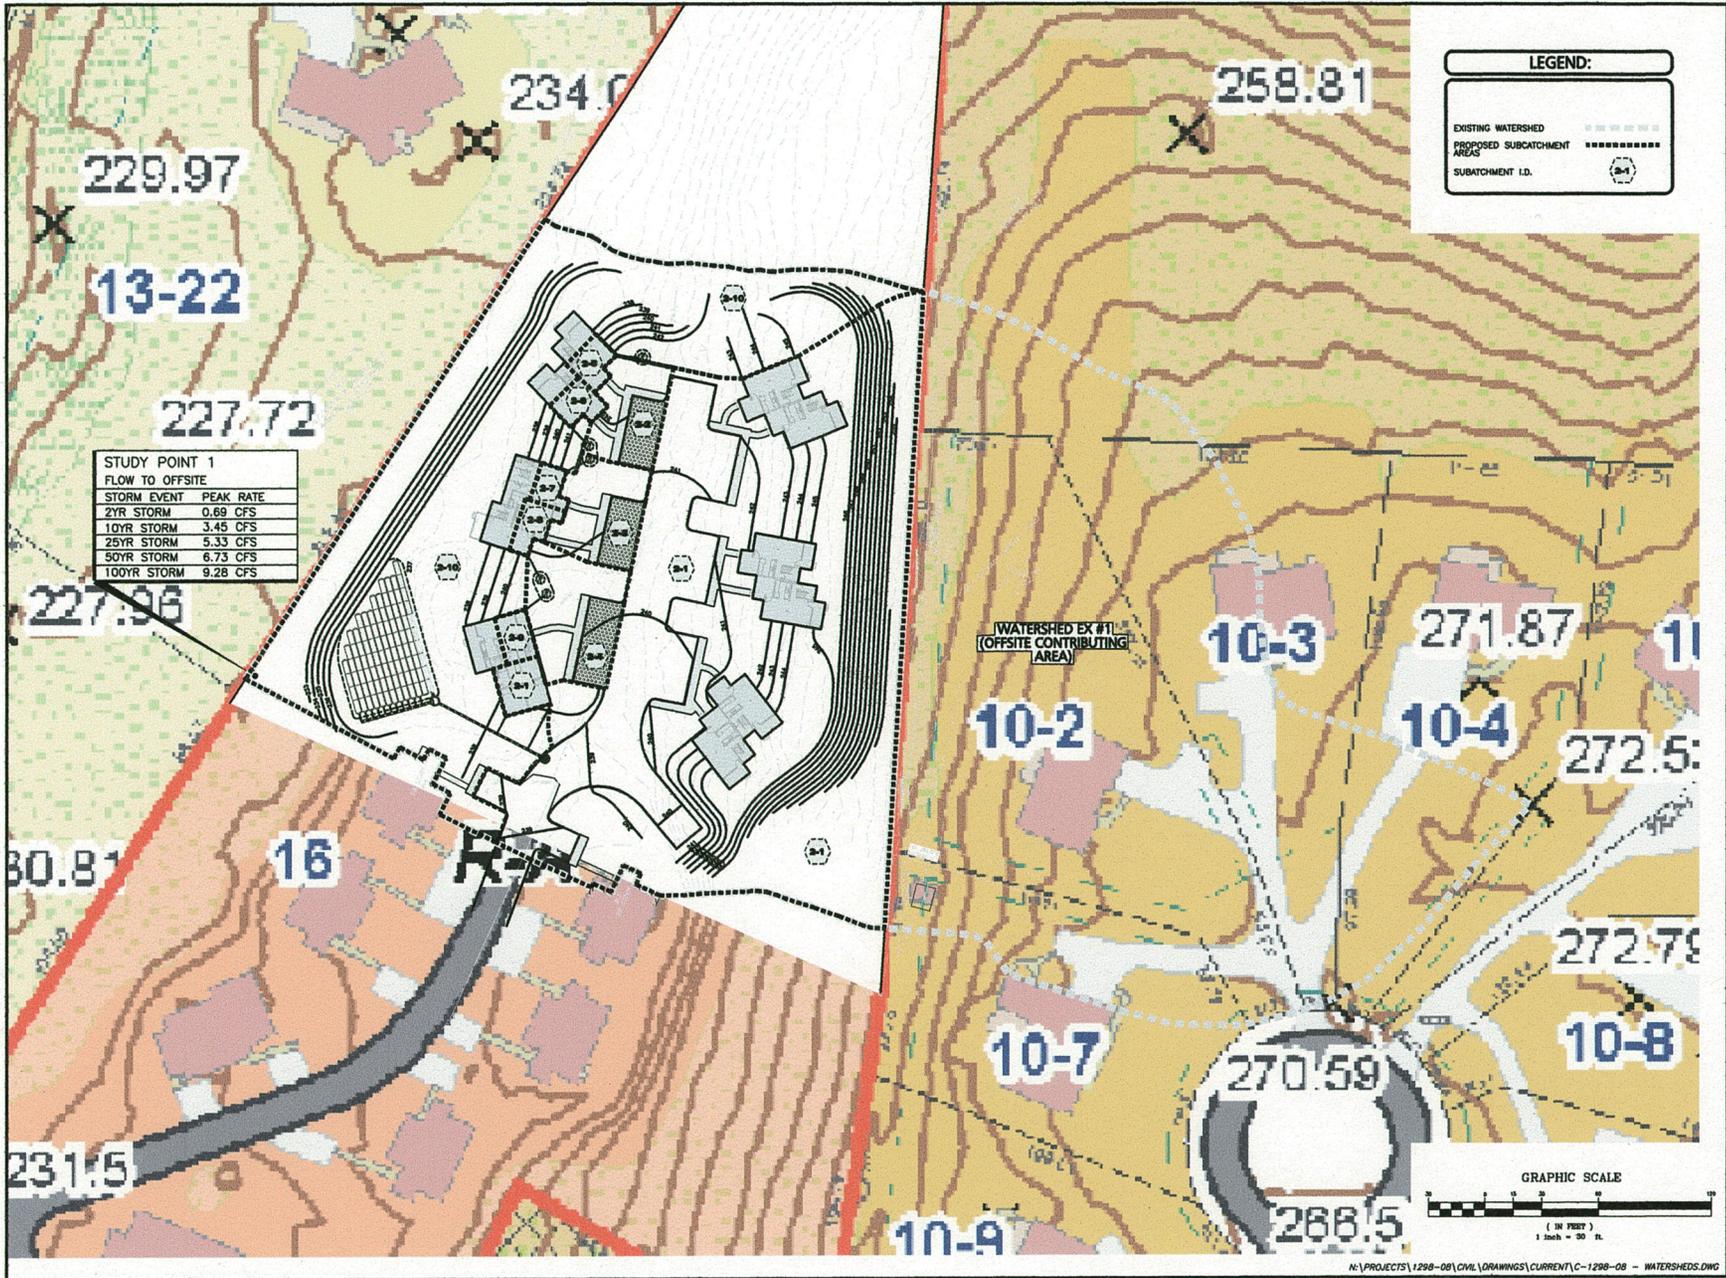

Development of McCarthy Village II

ACTION HOUSING AUTHORITY

COMPREHENSIVE PERMIT

NOT FOR CONSTRUCTION



BAKER/WOHL ARCHITECTS



132 LINCOLN STREET, #4
 BOSTON, MA 02111
 TEL: 617.350.7400
 FAX: 617.350.5383

Project No: 1298-08
 Drawn By: BDJ
 Checked By: TJW
 Issue Date: JUNE 1, 2010

Revisions			
No.	Date	Description	By

Drawing Title:
POSTDEVELOPED WATERSHED PLAN

Drawing Number:
WP-2

© Copyright Baker/Wohl Architects

N:\PROJECTS\1298-08\CIVIL\DRAWINGS\CURRENT\C-1298-08 - WATERSHEDS.DWG