

N:\PROJECTS\1298-08\CIVIL\DRAWINGS\CURRENT\C-1298-08 - WATERSHEDS.DWG

Development of McCarthy Village II

ACTON HOUSING AUTHORITY

COMPREHENSIVE PERMIT
NOT FOR CONSTRUCTION



132 LINCOLN STREET, #4
BOSTON, MA 02111
TEL: 617.359.7420
FAX: 617.359.5383


Project No: 1298-08
Drawn By: BDJ
Checked By: TJW
Issue Date: JUNE 1, 2010

Revisions	No	Date	Description	By

Drawing Title: EXISTING CONDITIONS WATERSHED PLAN

Drawing Number: WP-1

©Copyright Baker/Wohl Architects

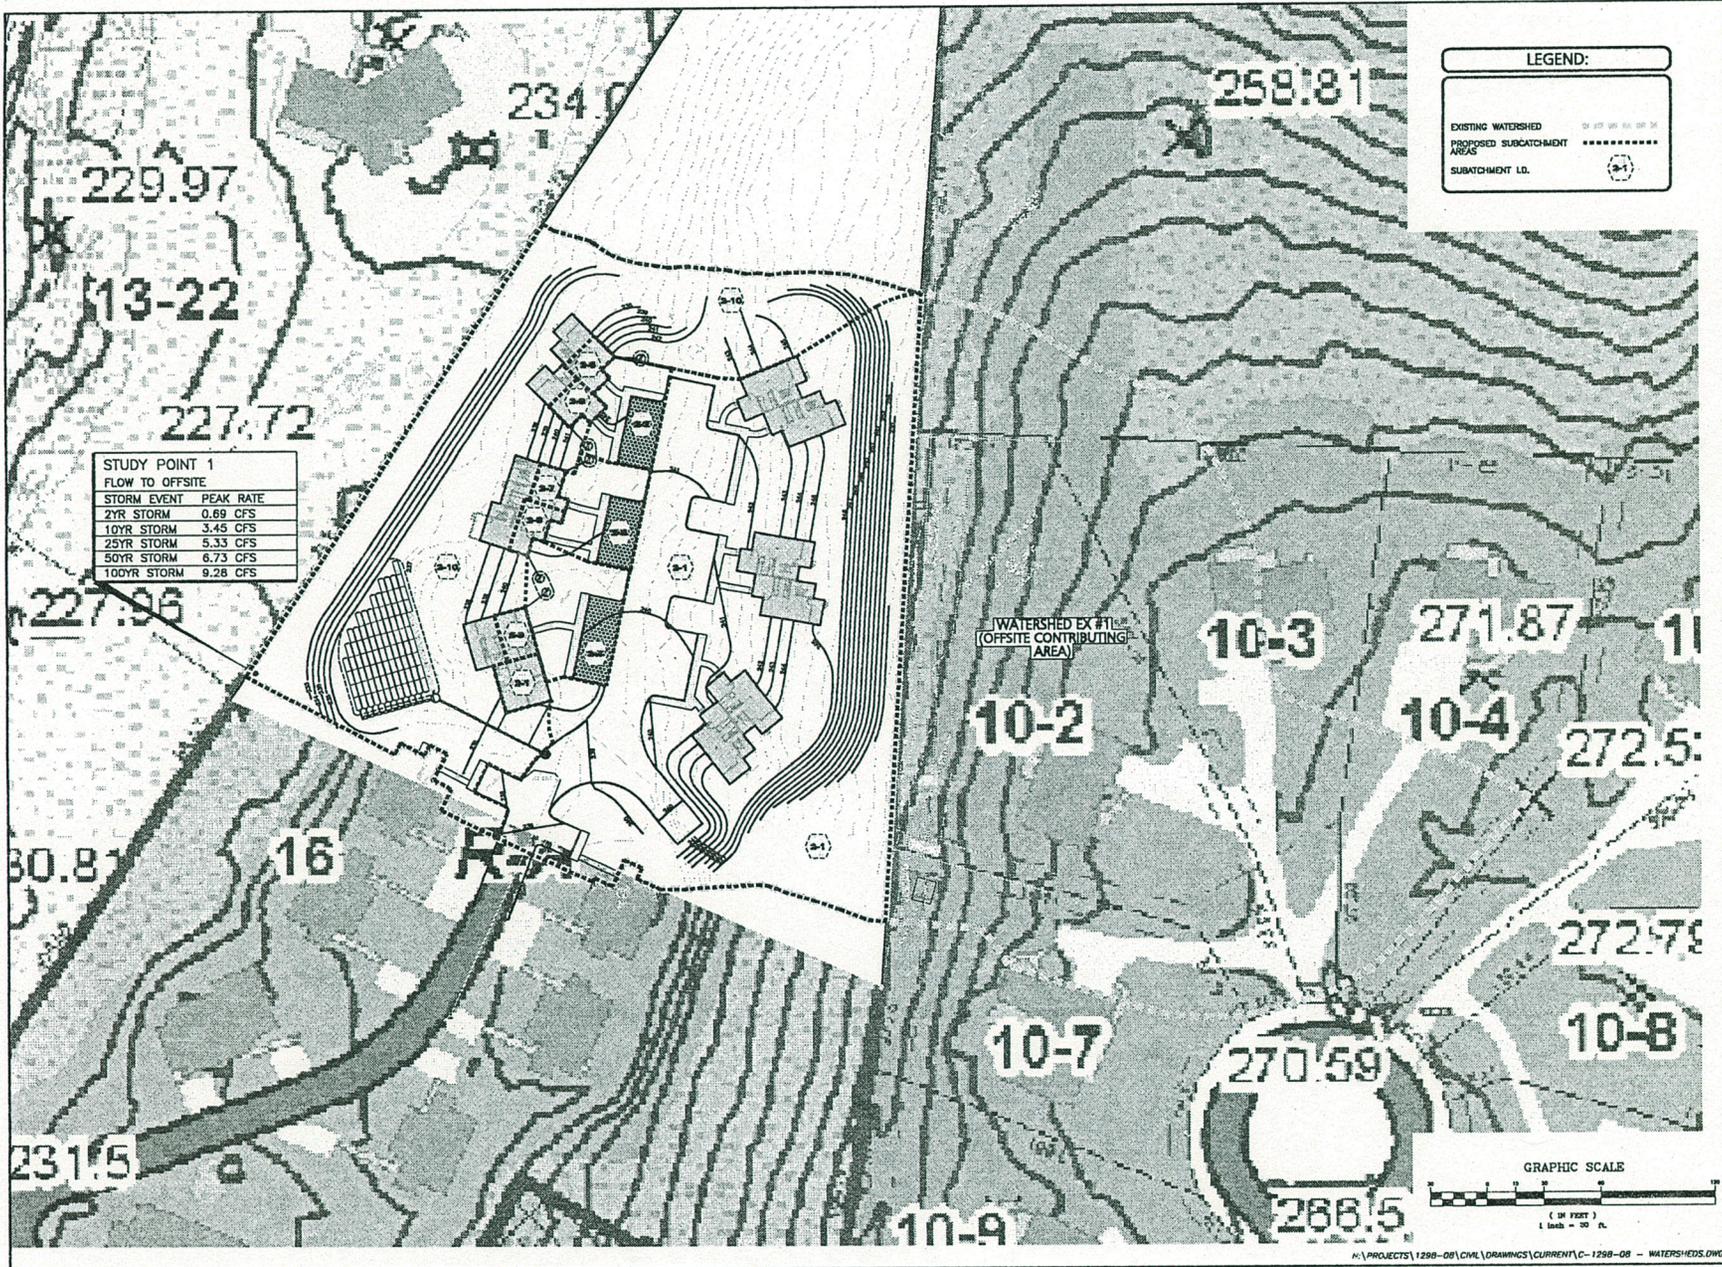

STUDY POINT 1
FLOW TO OFFSITE

STORM EVENT	PEAK RATE
2YR STORM	0.69 CFS
10YR STORM	3.45 CFS
25YR STORM	5.33 CFS
50YR STORM	6.73 CFS
100YR STORM	9.28 CFS

LEGEND:

EXISTING WATERSHED
 PROPOSED SUBCATCHMENT AREAS
 SUBCATCHMENT I.D.

Development of McCarthy Village II

ACTION HOUSING AUTHORITY

COMPREHENSIVE PERMIT
 NOT FOR CONSTRUCTION



132 LINCOLN STREET, #4
 BOSTON, MA 02111
 TEL: 617.350.7420
 FAX: 617.350.5383

Project No:	1298-08
Drawn By:	BDJ
Checked By:	TJW
Issue Date:	JUNE 1, 2010

Revisions	No	Date	Description	By

Drawing Title:
 POSTDEVELOPED WATERSHED PLAN

Drawing Number:
 WP-2