




ELEVATION- WEST  
NTS

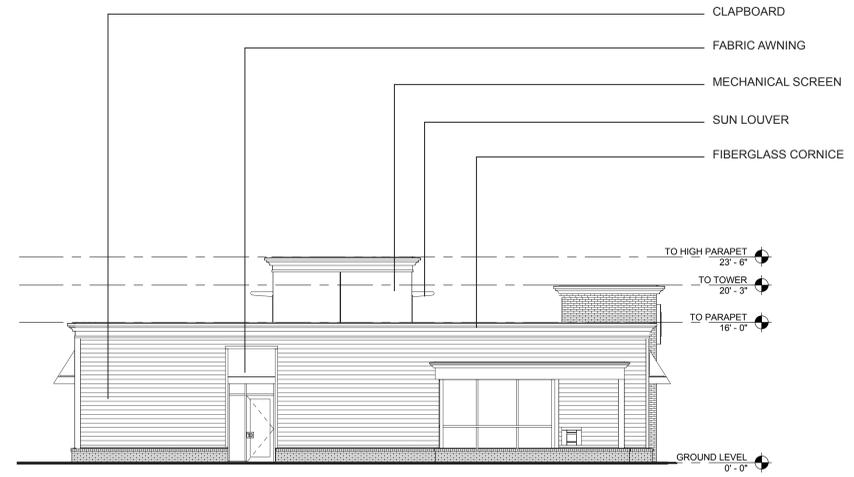

ELEVATION- SOUTH  
NTS

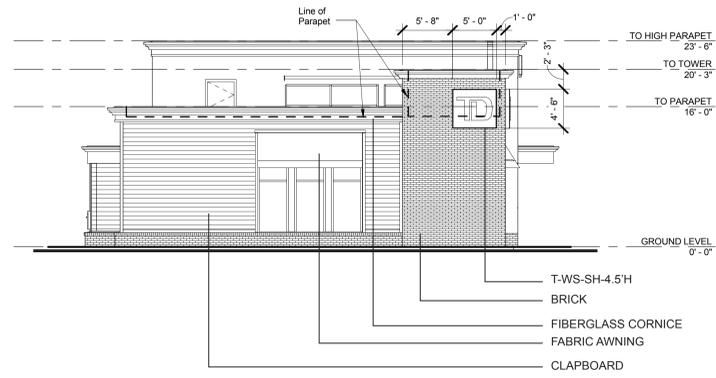

ELEVATION- EAST (Proposed Signage)  
NTS

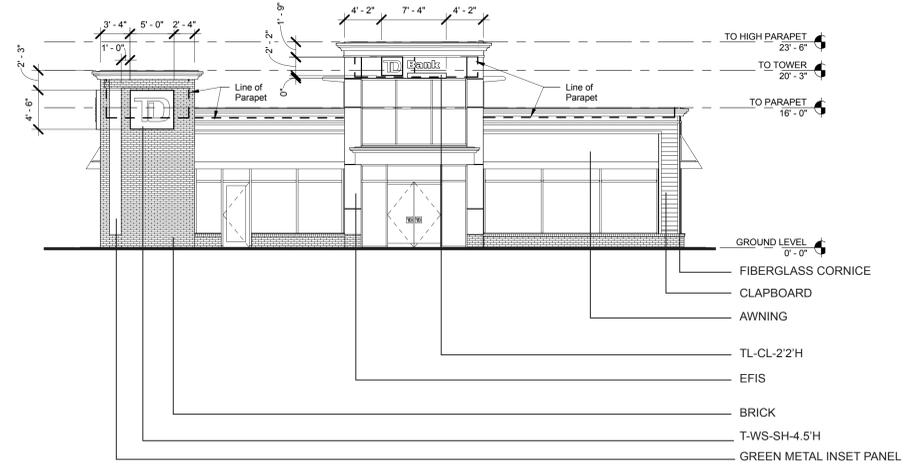

ELEVATION- NORTH (Proposed Signage)  
NTS

No.	By	Date	Description
TVB		02/09/11	Signage Submittal




408 MASSACHUSETTS AVE.  
ACTON, MA

EXTERIOR ELEVATIONS




Job No. 09066.00

## A201

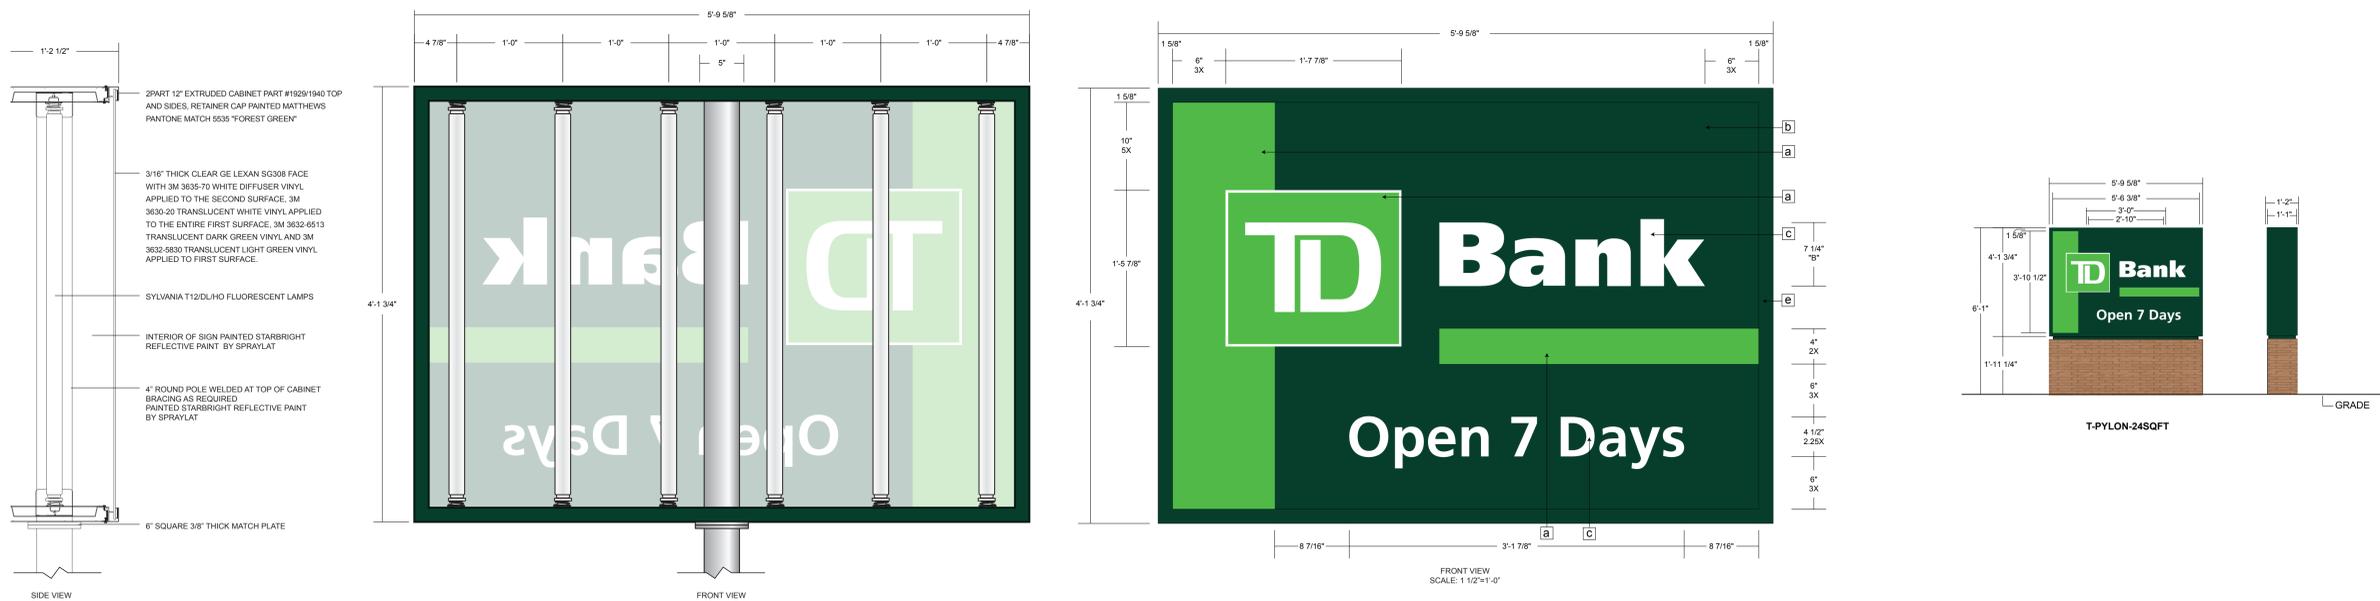


**PYLON SIGNAGE DETAILS**

NTS

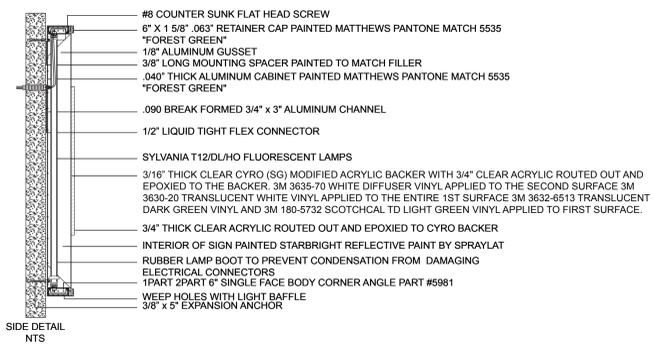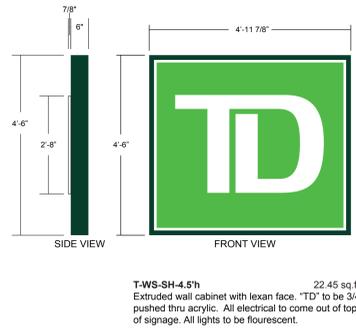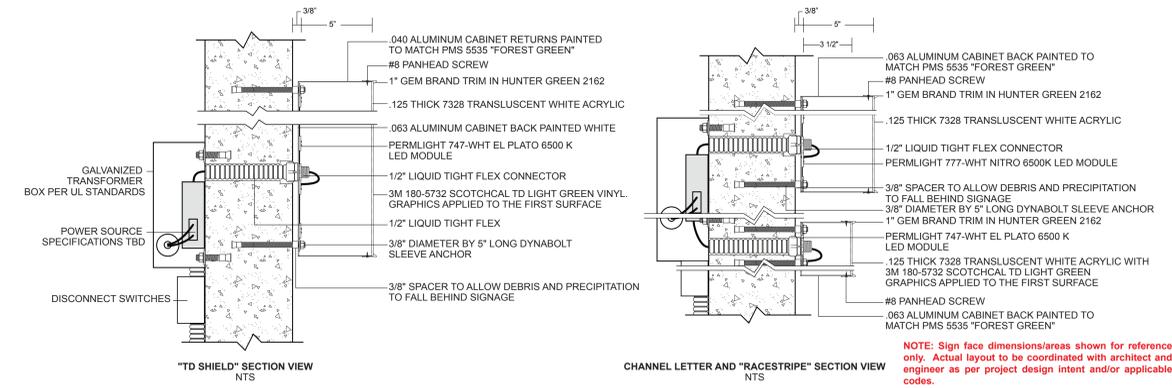

**CHANNEL LETTER DETAILS**

NTS

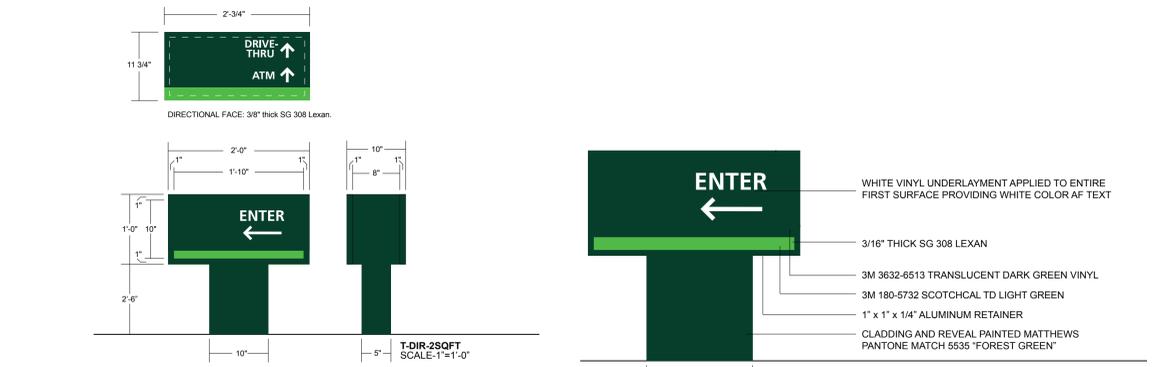


**EXTERNALLY ILLUMINATED DIRECTIONAL SIGNAGE DETAILS**

NTS


**SHIELD DETAILS**

NTS

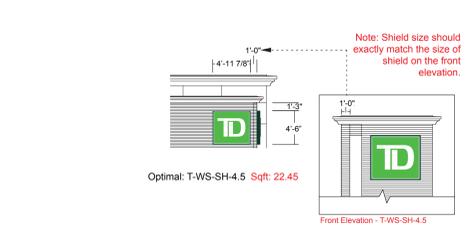

**SIGNAGE ELEVATIONS- EAST**

NTS

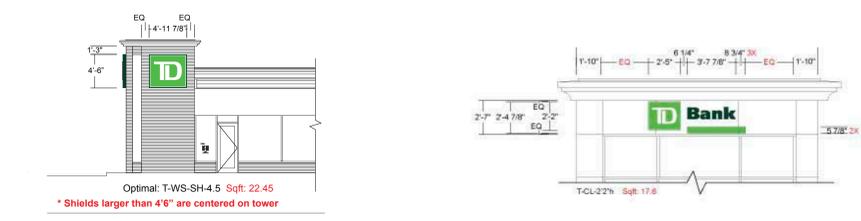

**SIGNAGE ELEVATIONS- NORTH**

NTS

No.	By	Date	Description
TVB	02/09/11		Signage Submittal



408 MASSACHUSETTS AVE.  
ACTON, MA

**SIGNAGE DETAILS**

Job No: 09066.00

**A202**