



WPA Form 1- Request for Determination of Applicability
Massachusetts Wetlands Protection Act M.G.L. c. 131, §40

A. General Information

Important:
When filling out forms on the computer, use only the tab key to move your cursor - do not use the return key.



1. Applicant:

John Sweeney
Name jsweeney@solidworks.com
E-Mail Address

16 Martin Street
Mailing Address

Acton MA 01720
City/Town State Zip Code

978-263-1728
Phone Number

Fax Number (if applicable)

2. Representative (if any):

n/a
Firm

Contact Name E-Mail Address

Mailing Address

City/Town State Zip Code

Phone Number Fax Number (if applicable)

B. Determinations

1. I request the Acton Conservation Commission make the following determination(s). Check any that apply:

- a. whether the **area** depicted on plan(s) and/or map(s) referenced below is an area subject to jurisdiction of the Wetlands Protection Act.
- b. whether the **boundaries** of resource area(s) depicted on plan(s) and/or map(s) referenced below are accurately delineated.
- c. whether the **work** depicted on plan(s) referenced below is subject to the Wetlands Protection Act.
- d. whether the area and/or work depicted on plan(s) referenced below is subject to the jurisdiction of any **municipal wetlands ordinance or bylaw** of:

Name of Municipality _____

- e. whether the following **scope of alternatives** is adequate for work in the Riverfront Area as depicted on referenced plan(s).



WPA Form 1- Request for Determination of Applicability
Massachusetts Wetlands Protection Act M.G.L. c. 131, §40

C. Project Description

1. a. Project Location (use maps and plans to identify the location of the area subject to this request):

16 Martin Street	Acton
Street Address	City/Town
Map H-2A	Parcel 79
Assessors Map/Plat Number	Parcel/Lot Number

b. Area Description (use additional paper, if necessary):

Existing single family home where existing grass yard is adjacent to wetlands. Proposed shed to be built in the existing grass yard area. (See attached plan.)

c. Plan and/or Map Reference(s):

16 Martin Street - Proposed shed and naturalization location	3/1/2011
Title	Date
16 Martin Street - Previous yard plan	3/1/2011
Title	Date
16 Martin Street - Proposed naturalized area	3/1/2011
Title	Date

2. a. Work Description (use additional paper and/or provide plan(s) of work, if necessary):

Proposed installation of a 16' x 12' shed on existing grass with naturalized area at rear of proposed shed. (See attached plan.)



WPA Form 1- Request for Determination of Applicability

Massachusetts Wetlands Protection Act M.G.L. c. 131, §40

C. Project Description (cont.)

b. Identify provisions of the Wetlands Protection Act or regulations which may exempt the applicant from having to file a Notice of Intent for all or part of the described work (use additional paper, if necessary).

n/a

3. a. If this application is a Request for Determination of Scope of Alternatives for work in the Riverfront Area, indicate the one classification below that best describes the project.

- Single family house on a lot recorded on or before 8/1/96
- Single family house on a lot recorded after 8/1/96
- Expansion of an existing structure on a lot recorded after 8/1/96
- Project, other than a single family house or public project, where the applicant owned the lot before 8/7/96
- New agriculture or aquaculture project
- Public project where funds were appropriated prior to 8/7/96
- Project on a lot shown on an approved, definitive subdivision plan where there is a recorded deed restriction limiting total alteration of the Riverfront Area for the entire subdivision
- Residential subdivision; institutional, industrial, or commercial project
- Municipal project
- District, county, state, or federal government project
- Project required to evaluate off-site alternatives in more than one municipality in an Environmental Impact Report under MEPA or in an alternatives analysis pursuant to an application for a 404 permit from the U.S. Army Corps of Engineers or 401 Water Quality Certification from the Department of Environmental Protection.

b. Provide evidence (e.g., record of date subdivision lot was recorded) supporting the classification above (use additional paper and/or attach appropriate documents, if necessary.)

n/a



WPA Form 1- Request for Determination of Applicability

Massachusetts Wetlands Protection Act M.G.L. c. 131, §40

D. Signatures and Submittal Requirements

I hereby certify under the penalties of perjury that the foregoing Request for Determination of Applicability and accompanying plans, documents, and supporting data are true and complete to the best of my knowledge.

I further certify that the property owner, if different from the applicant, and the appropriate DEP Regional Office were sent a complete copy of this Request (including all appropriate documentation) simultaneously with the submittal of this Request to the Conservation Commission.

Failure by the applicant to send copies in a timely manner may result in dismissal of the Request for Determination of Applicability.

Name and address of the property owner:

John and Ann-Marie Sweeney

Name

16 Martin Street

Mailing Address

Acton

City/Town

MA

State

01720

Zip Code

Signatures:

I also understand that notification of this Request will be placed in a local newspaper at my expense in accordance with Section 10.05(3)(b)(1) of the Wetlands Protection Act regulations.


Signature of Applicant

Date

3/1/2011

Signature of Representative (if any)

Date

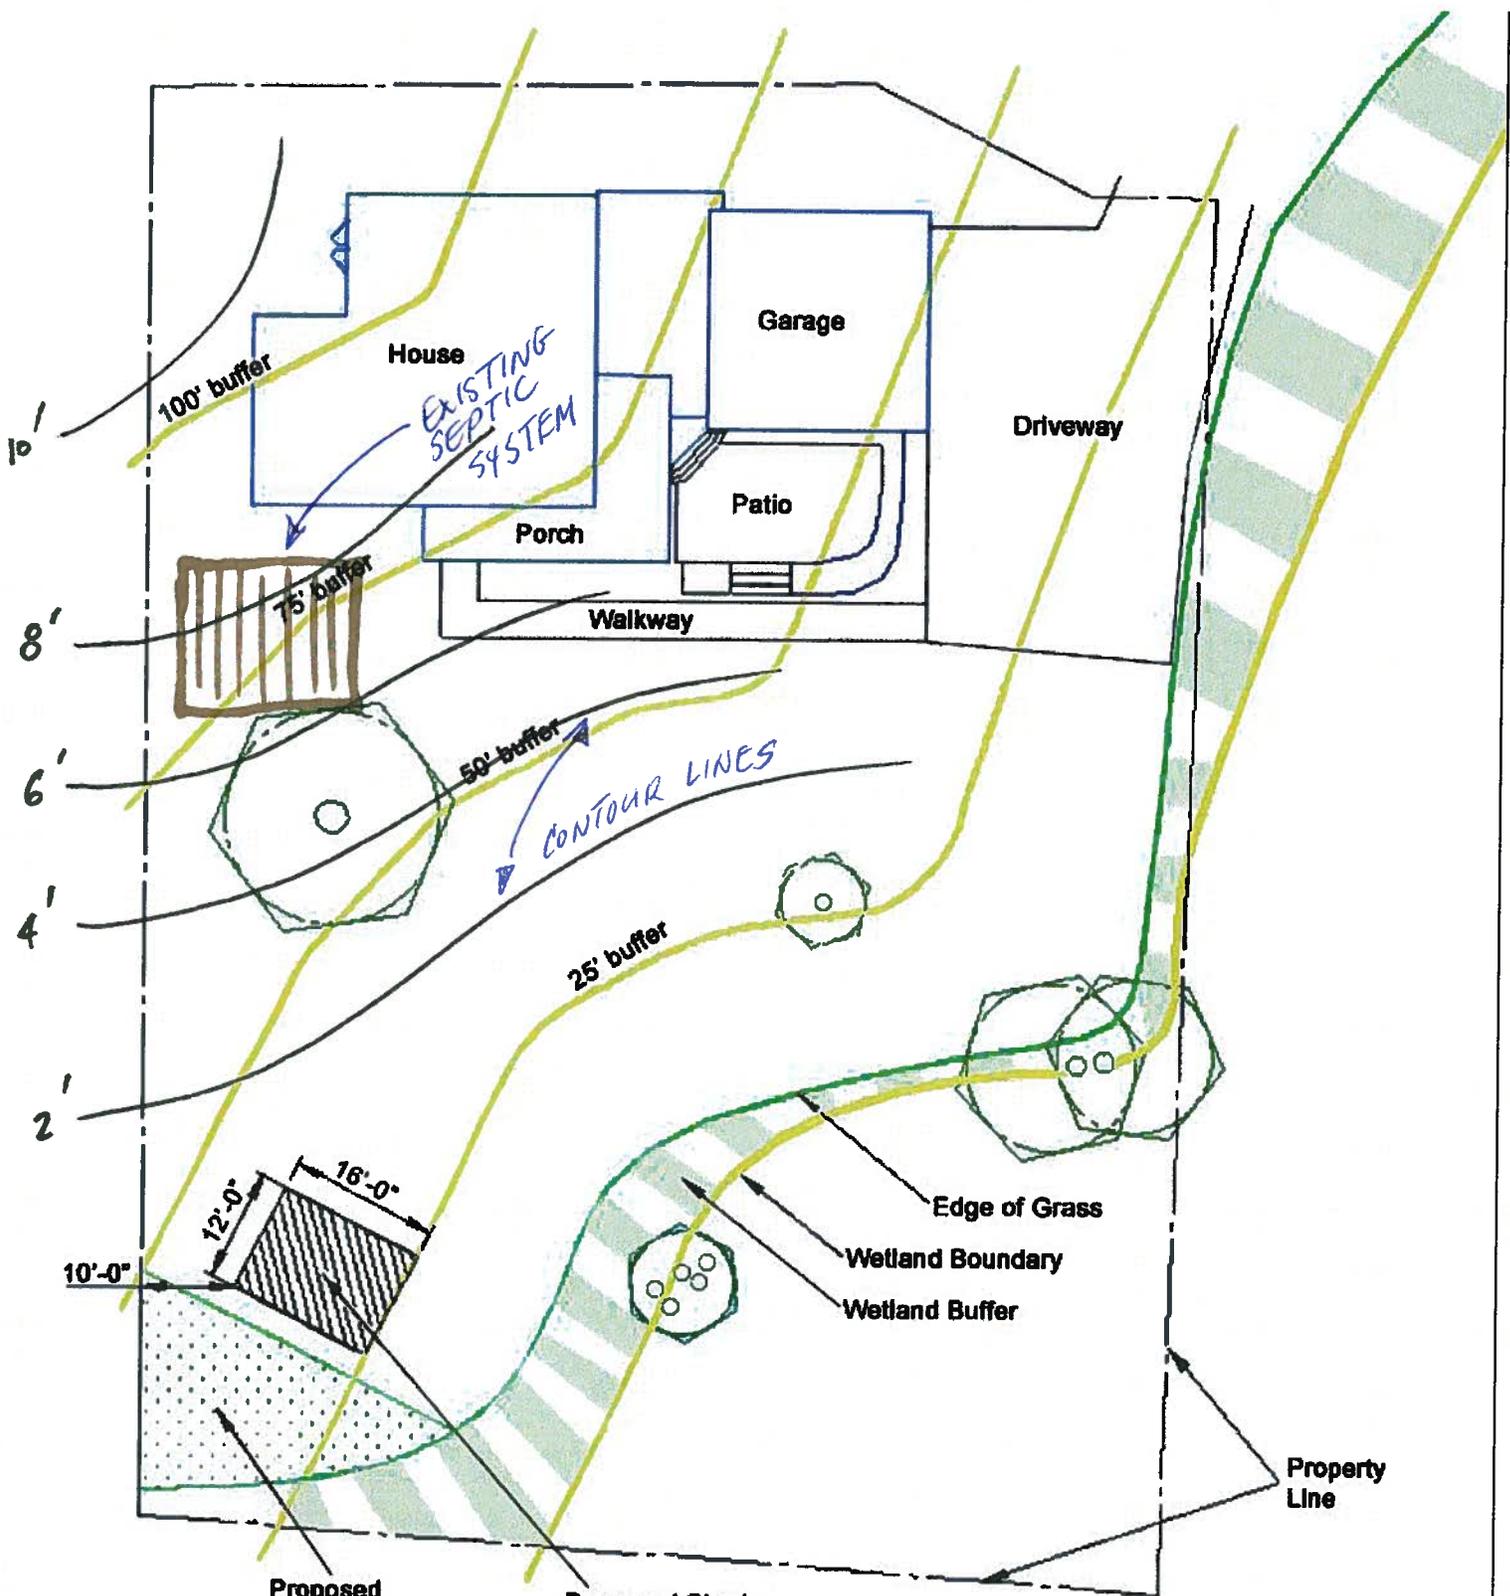


Proposed Naturalized Area with Introduction of Native Species 400 sq. ft.

Proposed Shed 192 sq. ft.


16 Martin Street
 Proposed Shed and
 Naturalization Location

3/1/2011
 Scale 1"=20'

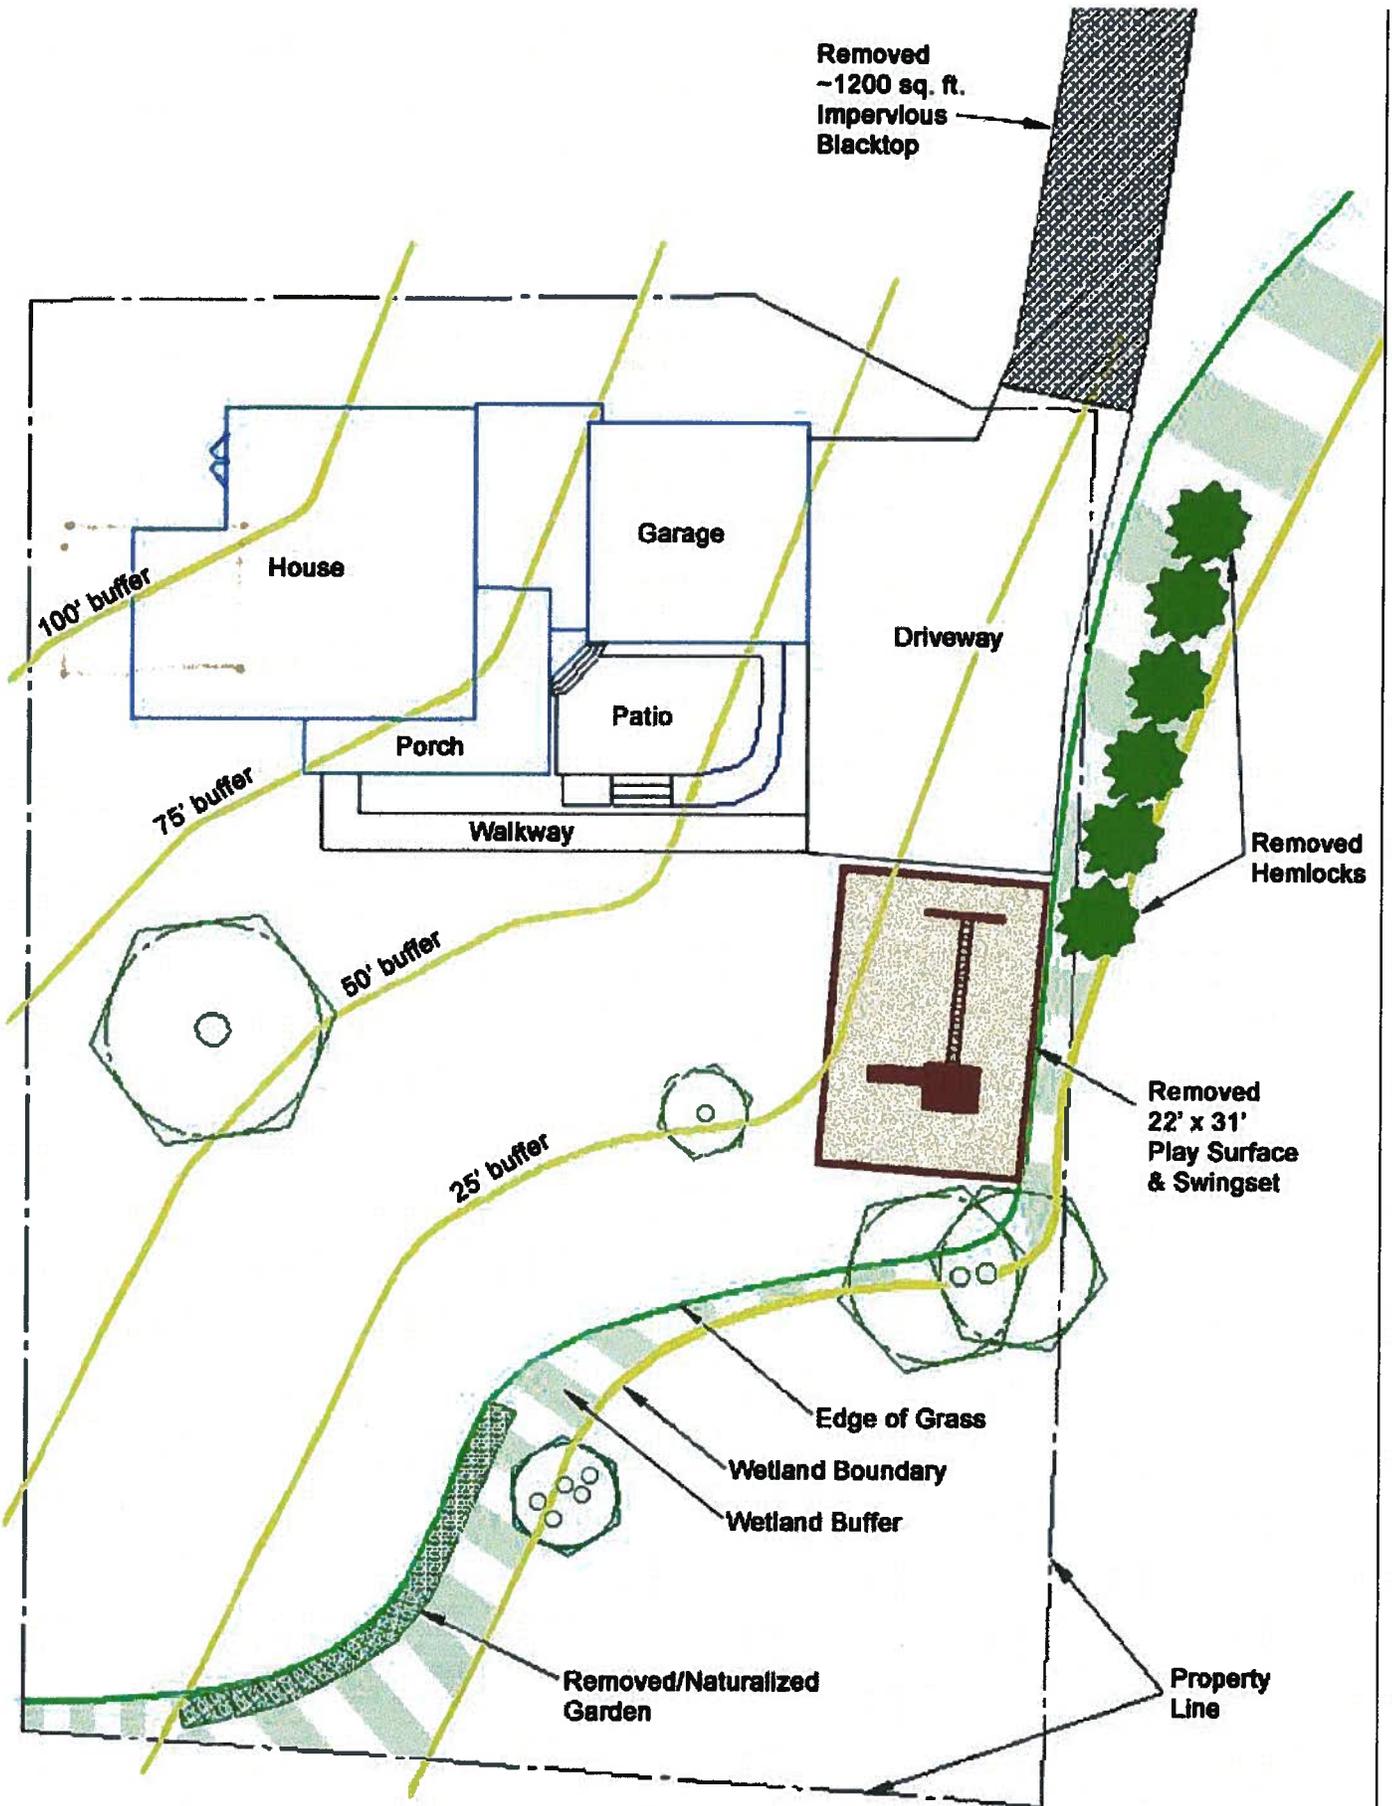


**Introduction of Native Species
Replacing 400 sq. ft. of grassy yard**

**Note: Two viburnum bushes already exist
at the back corner of the area which will tie
in nicely with the proposed plantings.**

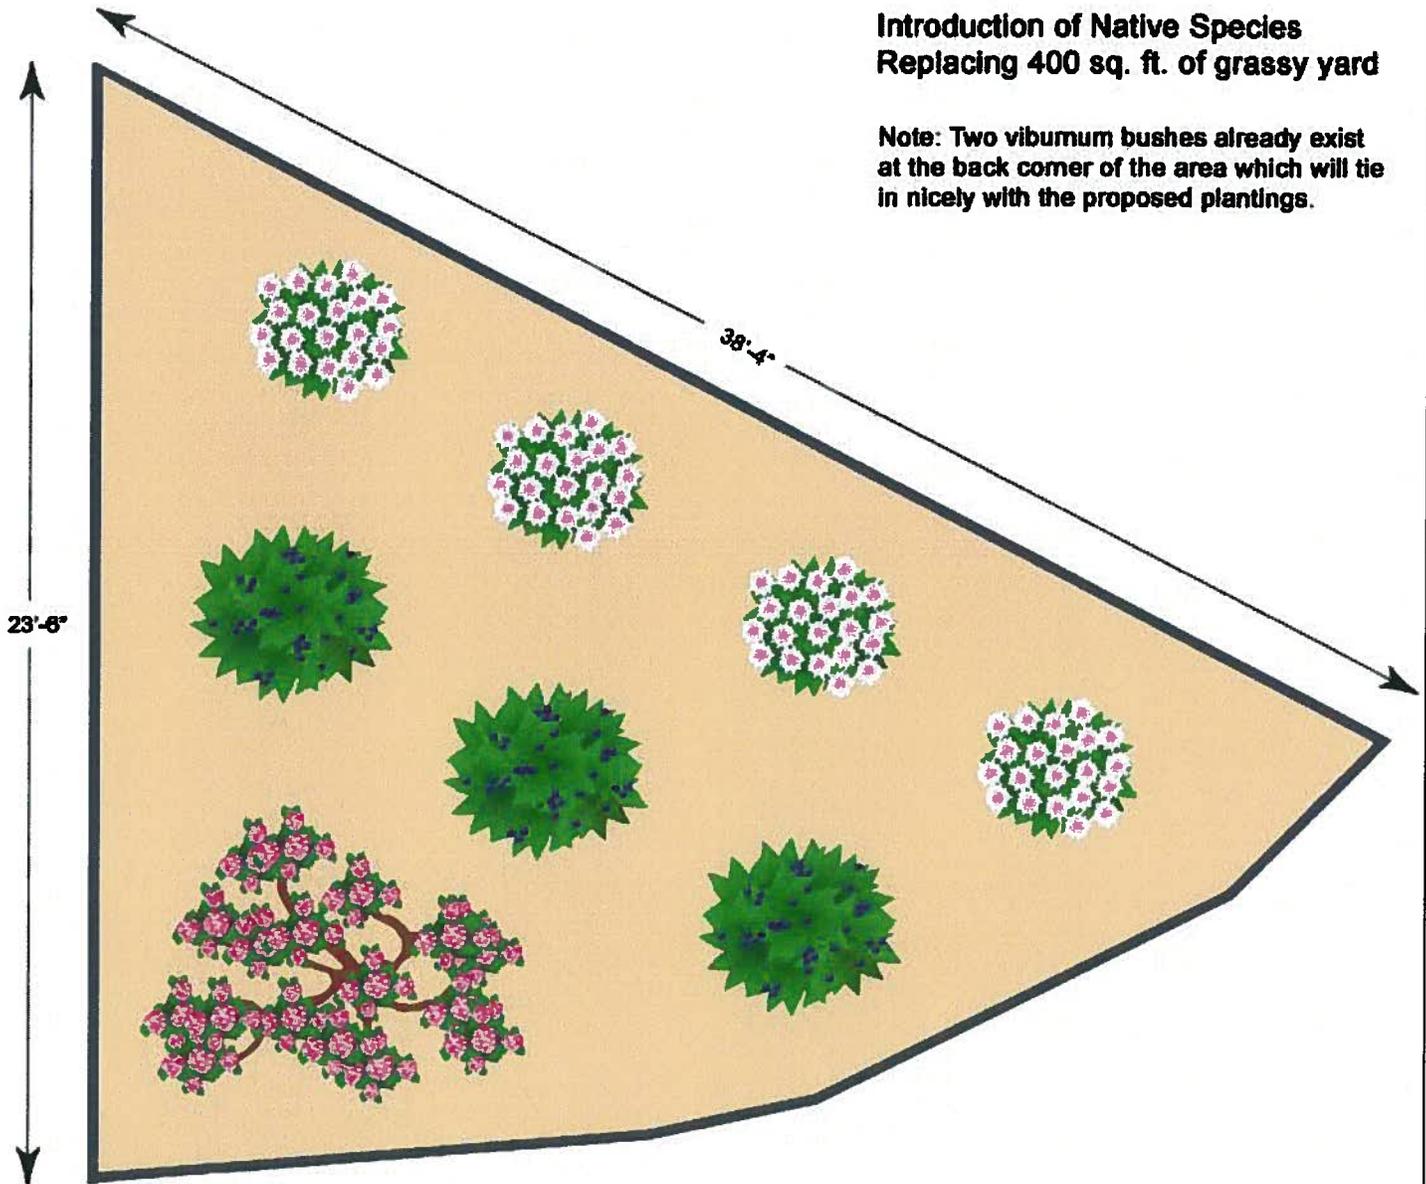

**4 - Clethra Alnifolia
Summersweet**

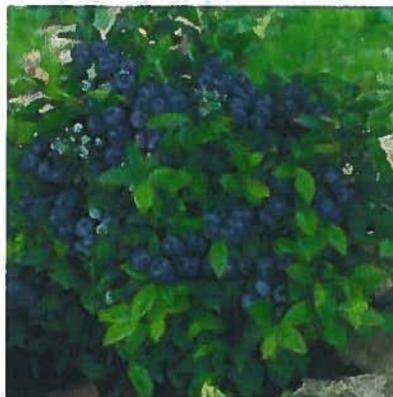

**3 - Vaccinium Corymbosum
Highbush Blueberry**



**1 - Viburnum Dentatum
Arrowwood Viburnum**