



Massachusetts Department of Environmental Protection
Bureau of Resource Protection - Wetlands

City/Town

WPA Form 1- Request for Determination of Applicability

Massachusetts Wetlands Protection Act M.G.L. c. 131, §40

A. General Information

Important:
When filling out forms on the computer, use only the tab key to move your cursor - do not use the return key.



1. Applicant:

Town of Acton		E-Mail Address	
Name			
472 Main Street			
Mailing Address			
Acton	MA	01720	
City/Town	State	Zip Code	
978-929-6630	978-929-6340		
Phone Number	Fax Number (if applicable)		

2. Representative (if any):

Town of Acton Engineering Dept		PCampbell@acton-ma.gov	
Firm		E-Mail Address	
Paul Campbell			
Contact Name			
472 Main St			
Mailing Address			
Acton	MA	01720	
City/Town	State	Zip Code	
978-929-6630	978-929-6340		
Phone Number	Fax Number (if applicable)		

B. Determinations

1. I request the Acton Conservation _____ make the following determination(s). Check any that apply:
Conservation Commission

- a. whether the **area** depicted on plan(s) and/or map(s) referenced below is an area subject to jurisdiction of the Wetlands Protection Act.
- b. whether the **boundaries** of resource area(s) depicted on plan(s) and/or map(s) referenced below are accurately delineated.
- c. whether the **work** depicted on plan(s) referenced below is subject to the Wetlands Protection Act.
- d. whether the area and/or work depicted on plan(s) referenced below is subject to the jurisdiction of any **municipal wetlands ordinance** or **bylaw** of:

Acton MA
Name of Municipality

- e. whether the following **scope of alternatives** is adequate for work in the Riverfront Area as depicted on referenced plan(s).



WPA Form 1- Request for Determination of Applicability

Massachusetts Wetlands Protection Act M.G.L. c. 131, §40

C. Project Description

1. a. Project Location (use maps and plans to identify the location of the area subject to this request):

Pope Road @ Proctor Street	Acton
Street Address	City/Town
F-5	12-11
Assessors Map/Plat Number	Parcel/Lot Number

- b. Area Description (use additional paper, if necessary):

The shoulder of Pope Road between the road and the stone wall within the public right-of-way

- c. Plan and/or Map Reference(s):

Pope Road Sidewalk At Proctor Street, Town of Acton Engineering Dept	5/10/2012
Title	Date
_____	_____
Title	Date
_____	_____
Title	Date

2. a. Work Description (use additional paper and/or provide plan(s) of work, if necessary):

Completing a missing section of sidewalk between two existing sidewalks along Pope Road. All work will take place within the right-of-way. 5' wide sidewalk and approximately 200' long.



WPA Form 1- Request for Determination of Applicability

Massachusetts Wetlands Protection Act M.G.L. c. 131, §40

C. Project Description (cont.)

b. Identify provisions of the Wetlands Protection Act or regulations which may exempt the applicant from having to file a Notice of Intent for all or part of the described work (use additional paper, if necessary).

Municipal project in compliance with the overall Town environmental compliance plan

3. a. If this application is a Request for Determination of Scope of Alternatives for work in the Riverfront Area, indicate the one classification below that best describes the project.

- Single family house on a lot recorded on or before 8/1/96
- Single family house on a lot recorded after 8/1/96
- Expansion of an existing structure on a lot recorded after 8/1/96
- Project, other than a single family house or public project, where the applicant owned the lot before 8/7/96
- New agriculture or aquaculture project
- Public project where funds were appropriated prior to 8/7/96
- Project on a lot shown on an approved, definitive subdivision plan where there is a recorded deed restriction limiting total alteration of the Riverfront Area for the entire subdivision
- Residential subdivision; institutional, industrial, or commercial project
- Municipal project
- District, county, state, or federal government project
- Project required to evaluate off-site alternatives in more than one municipality in an Environmental Impact Report under MEPA or in an alternatives analysis pursuant to an application for a 404 permit from the U.S. Army Corps of Engineers or 401 Water Quality Certification from the Department of Environmental Protection.

b. Provide evidence (e.g., record of date subdivision lot was recorded) supporting the classification above (use additional paper and/or attach appropriate documents, if necessary.)



WPA Form 1- Request for Determination of Applicability

Massachusetts Wetlands Protection Act M.G.L. c. 131, §40

D. Signatures and Submittal Requirements

I hereby certify under the penalties of perjury that the foregoing Request for Determination of Applicability and accompanying plans, documents, and supporting data are true and complete to the best of my knowledge.

I further certify that the property owner, if different from the applicant, and the appropriate DEP Regional Office were sent a complete copy of this Request (including all appropriate documentation) simultaneously with the submittal of this Request to the Conservation Commission.

Failure by the applicant to send copies in a timely manner may result in dismissal of the Request for Determination of Applicability.

Name and address of the property owner:

Steve Ledoux
Name

472 Main Street
Mailing Address

Acton
City/Town

MA
State


01720
Zip Code

Signatures:

I also understand that notification of this Request will be placed in a local newspaper at my expense in accordance with Section 10.05(3)(b)(1) of the Wetlands Protection Act regulations.


Signature of Applicant

4/17/13
Date

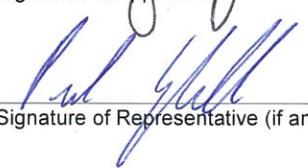
Signature of Representative (if any)

4/11/13
Date



NOTES:

THE LOCATION OF UNDERGROUND UTILITIES SHOWN ON THIS PLAN ARE APPROXIMATE. THE CONTRACTOR SHALL NOTIFY THE "DIG-SAFE" UNDERGROUND PLANT DAMAGE PREVENTION SYSTEM (1-888-344-7233) 72 HOURS PRIOR TO STARTING CONSTRUCTION FOR THE ACTUAL ON THE GROUND LOCATION OF THE UNDERGROUND UTILITIES. (MGL. CH. 82, S. 40)

THE CONTRACTOR SHALL ALSO NOTIFY THE ACTON WATER DISTRICT (978-263-9107) PRIOR TO CONSTRUCTION FOR THE ACTUAL ON THE GROUND LOCATION OF THE WATER MAIN, SERVICES AND SHUT-OFFS.

GRANITE CURB (SLOPED OR VERTICAL) MAY BE SUBSTITUTED FOR BITUMINOUS CONCRETE CAPE COD BERM AT THE DISCRETION OF THE HIGHWAY SUPERINTENDENT.


LEGEND

- U.P. UTILITY POLE
- W.F. WETLAND FLAG
- WETLANDS
- TREES


PLAN REFERENCES:

SEE THE FOLLOWING PLANS IN THE TOWN OF ACTON ENGINEERING DEPARTMENT.

- 1). 1935 COUNTRY LAYOUT POPE ROAD - ENGINEERING PLAN NUMBER 5208
- 2). SITE PLAN FOR A PROPOSED SIDEWALK ON POPE ROAD IN ACTON, MA - APRIL 22, 1999 - ENGINEERING PLAN NUMBER 5203
- 3). "STONEYMEADE" AS BUILT IN ACTON, MASS - DECEMBER 10, 1990 - ENGINEERING PLAN NUMBER 3280

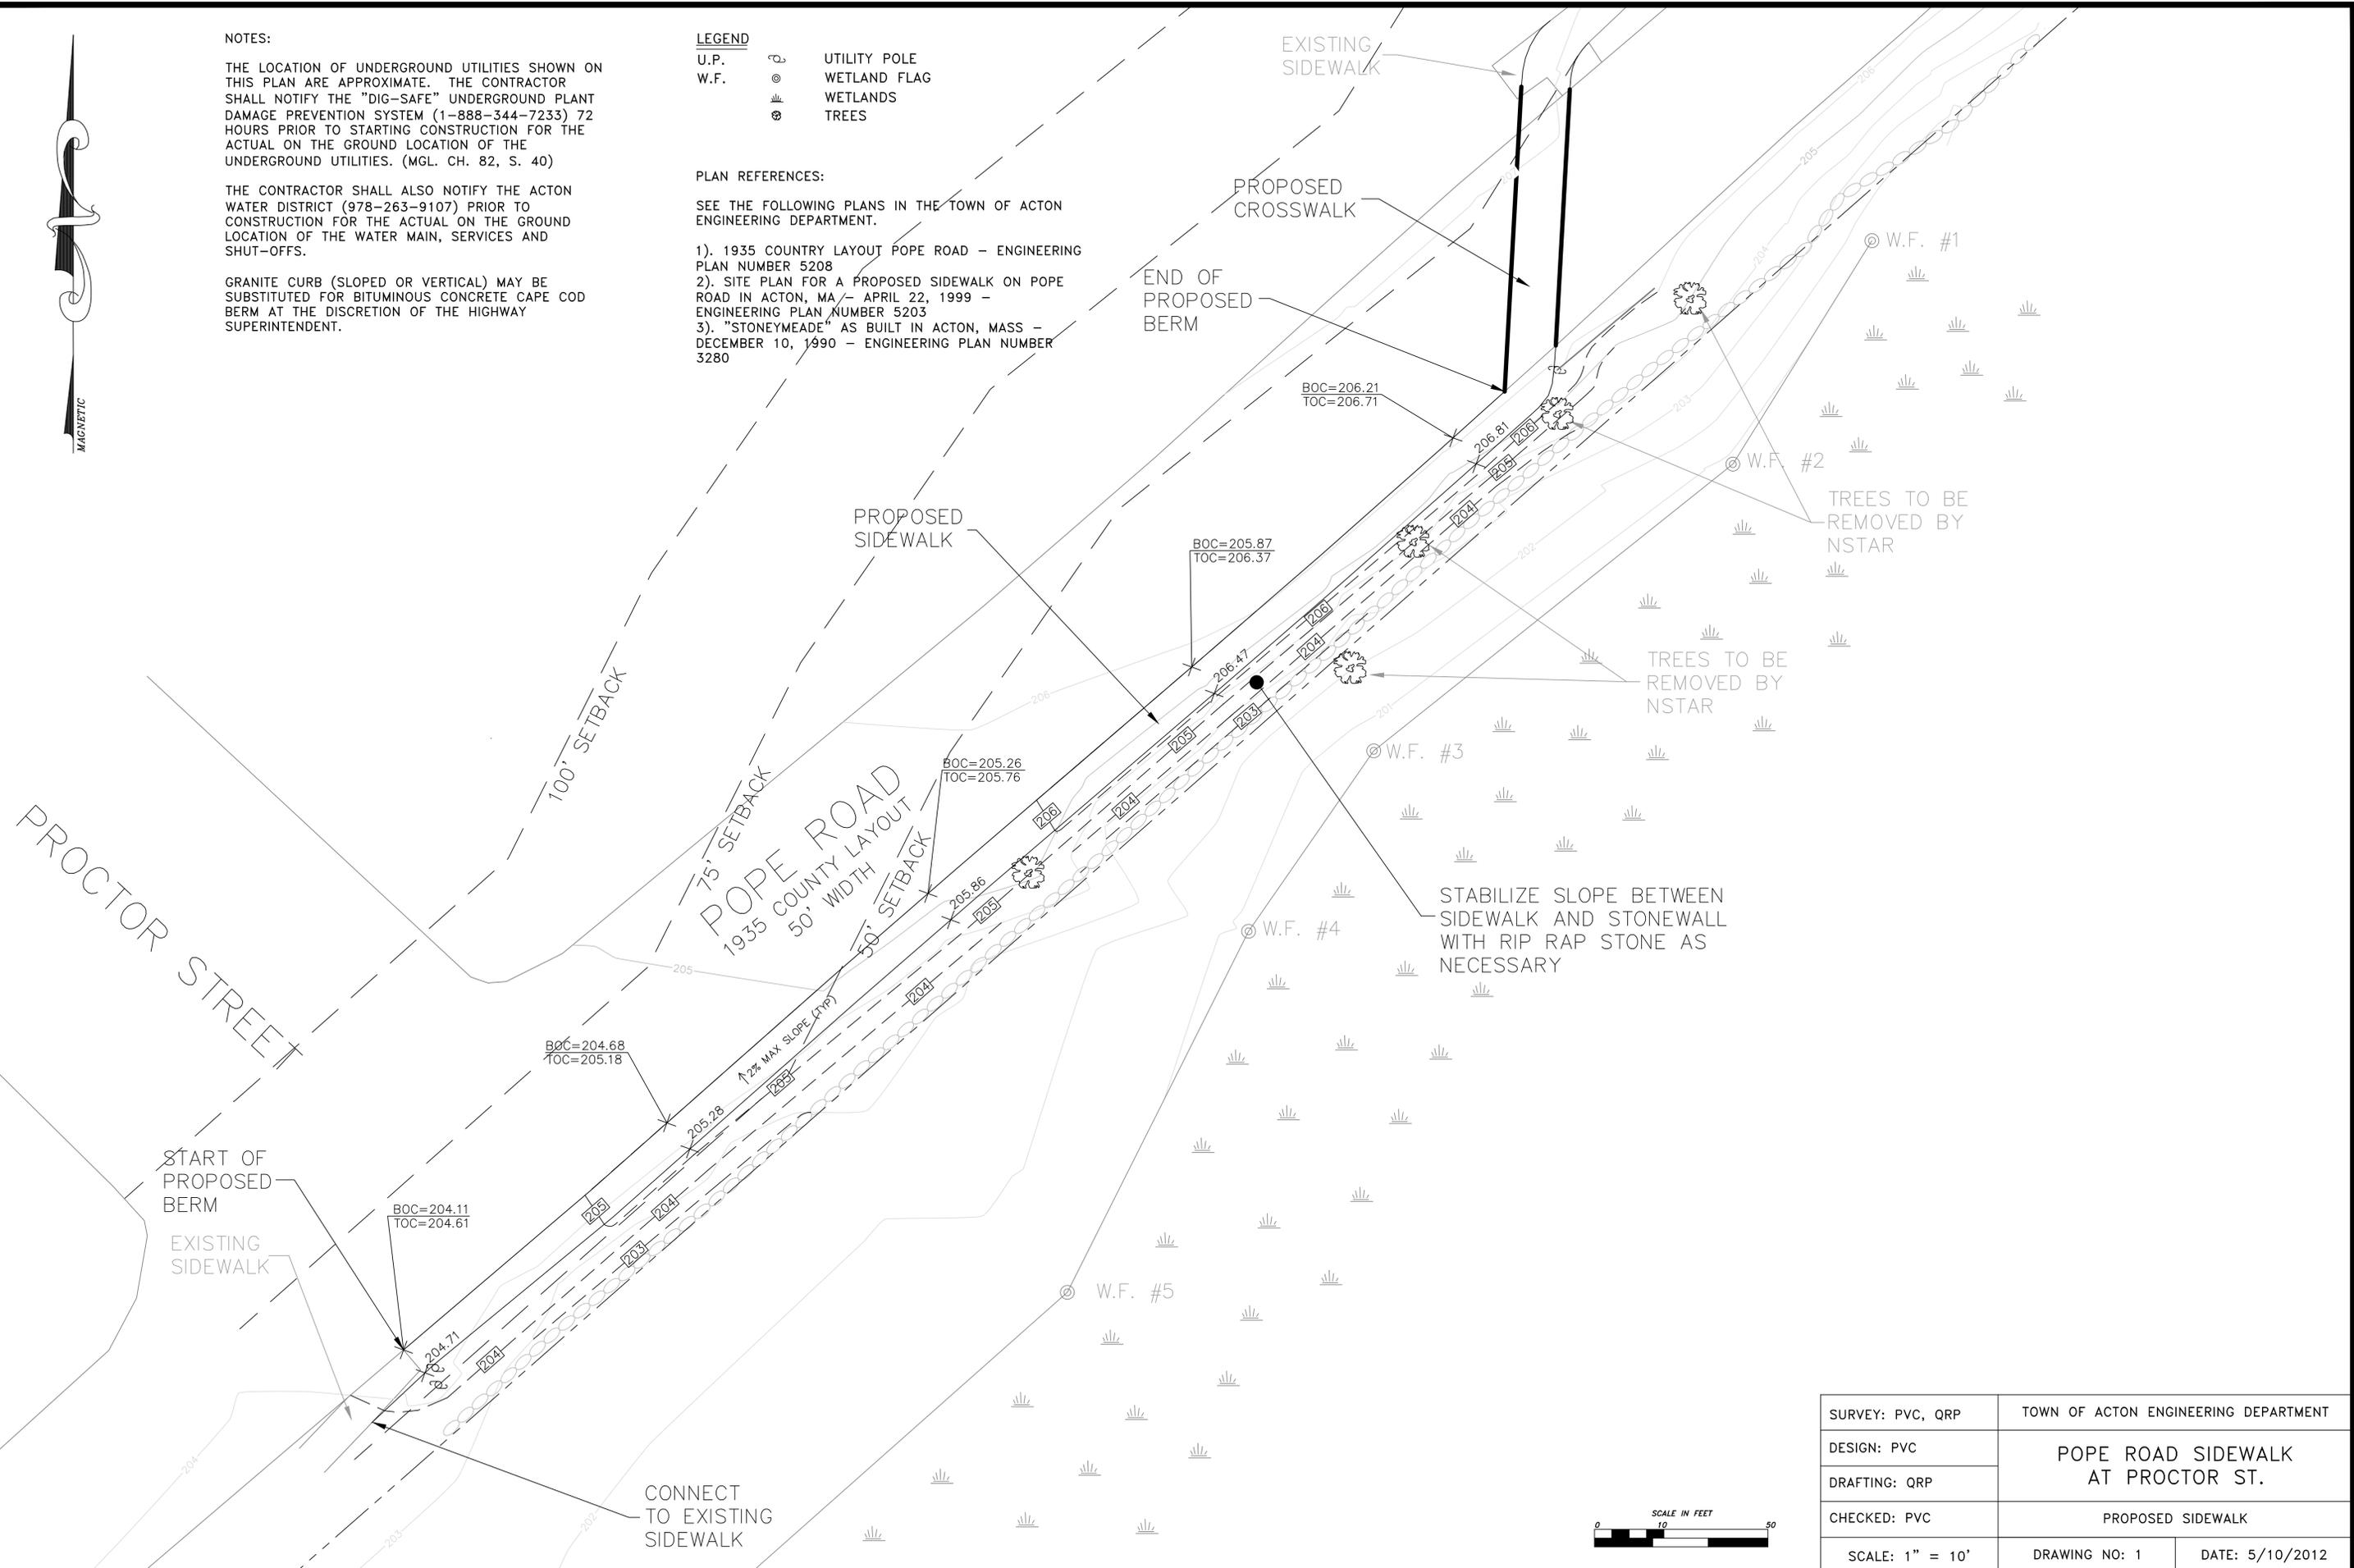

SURVEY: PVC, QRP	TOWN OF ACTON ENGINEERING DEPARTMENT	
DESIGN: PVC	POPE ROAD SIDEWALK AT PROCTOR ST.	
DRAFTING: QRP		
CHECKED: PVC	PROPOSED SIDEWALK	
SCALE: 1" = 10'	DRAWING NO: 1	DATE: 5/10/2012

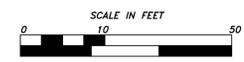

Drawing name: P:\Drawings\POPE Road Sidewalk\POPE Road Sidewalk.dwg
Apr 02, 2013 - 16:51pm