

ACTON WATER DISTRICT


CONTRACT DRAWINGS FOR

RAW WATER TRANSMISSION MAIN HIGH STREET WATER MAIN REPLACEMENT

ACTON, MASSACHUSETTS


APRIL 2013

ISSUED FOR PERMITTING

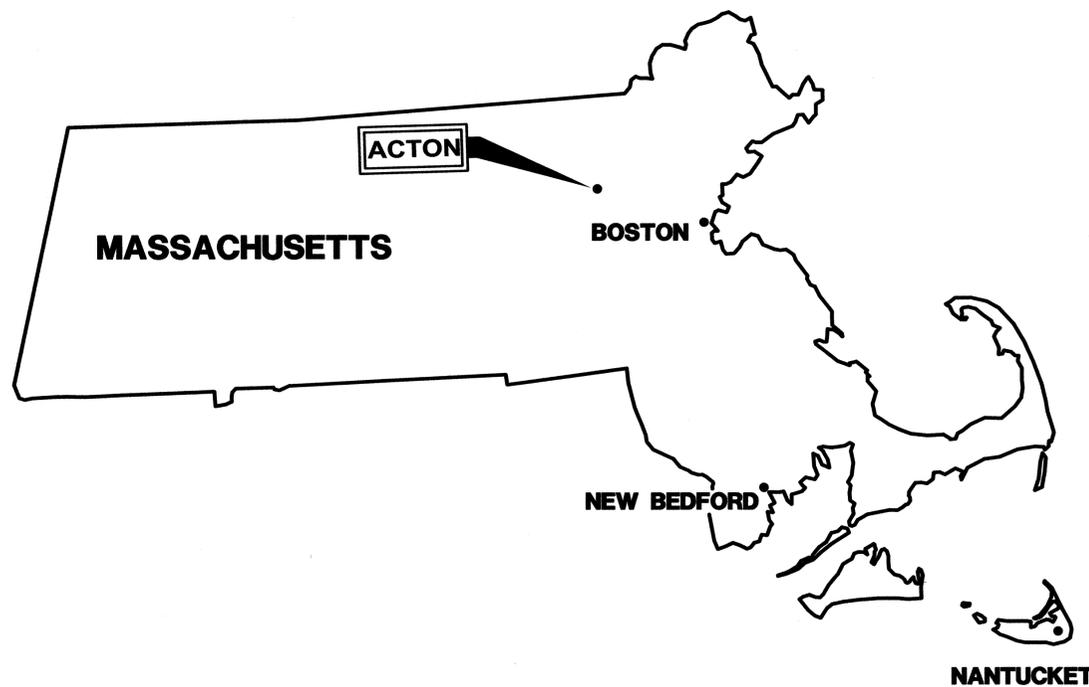

DRAWING INDEX

| | |
|--------------|---|
| CIVIL | |
| G-1 | COVER |
| C-1 | GENERAL NOTES, LEGEND AND ABBREVIATIONS |
| C-2 | SITE KEY PLAN |
| C-3 | PLAN VIEW: SCHOOL STREET |
| C-4 | PLAN VIEW: SCHOOL STREET |
| C-5 | PLAN VIEW: PARKER STREET |
| C-6 | PLAN VIEW: PARKER STREET |
| C-7 | PLAN VIEW: PARKER STREET & ASSABET CROSSING |
| C-8 | PLAN VIEW: HIGH STREET |
| C-9 | PLAN VIEW: HIGH STREET |
| C-10 | PLAN VIEW: HIGH STREET |
| C-11 | DETAILS I |
| C-12 | DETAILS II |
| C-13 | EROSION CONTROL NOTES & DETAILS |

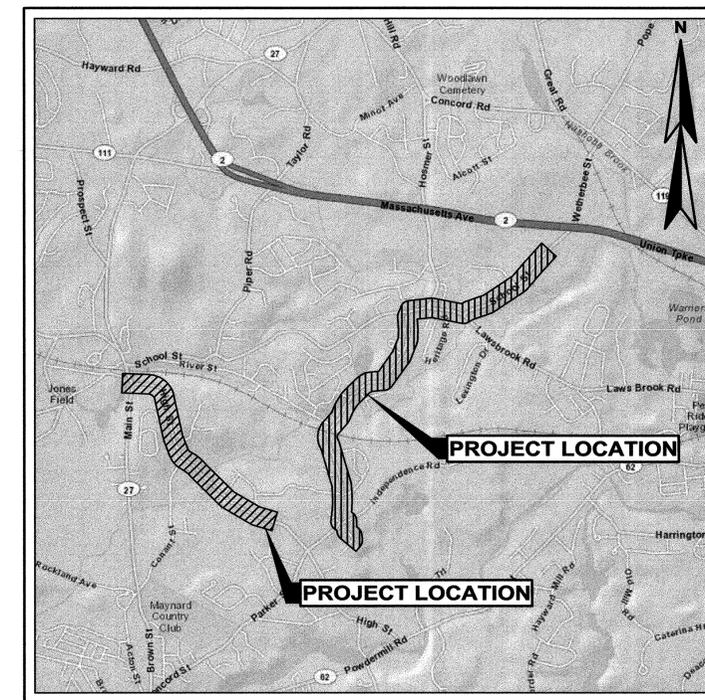

LOCATION PLAN
NTS



WRIGHT-PIERCE
Engineering a Better Environment

Offices Throughout New England
888.621.8156 | www.wright-pierce.com

FOR REVIEW _____


FOR BIDDING _____

WP PROJECT No. 12254E

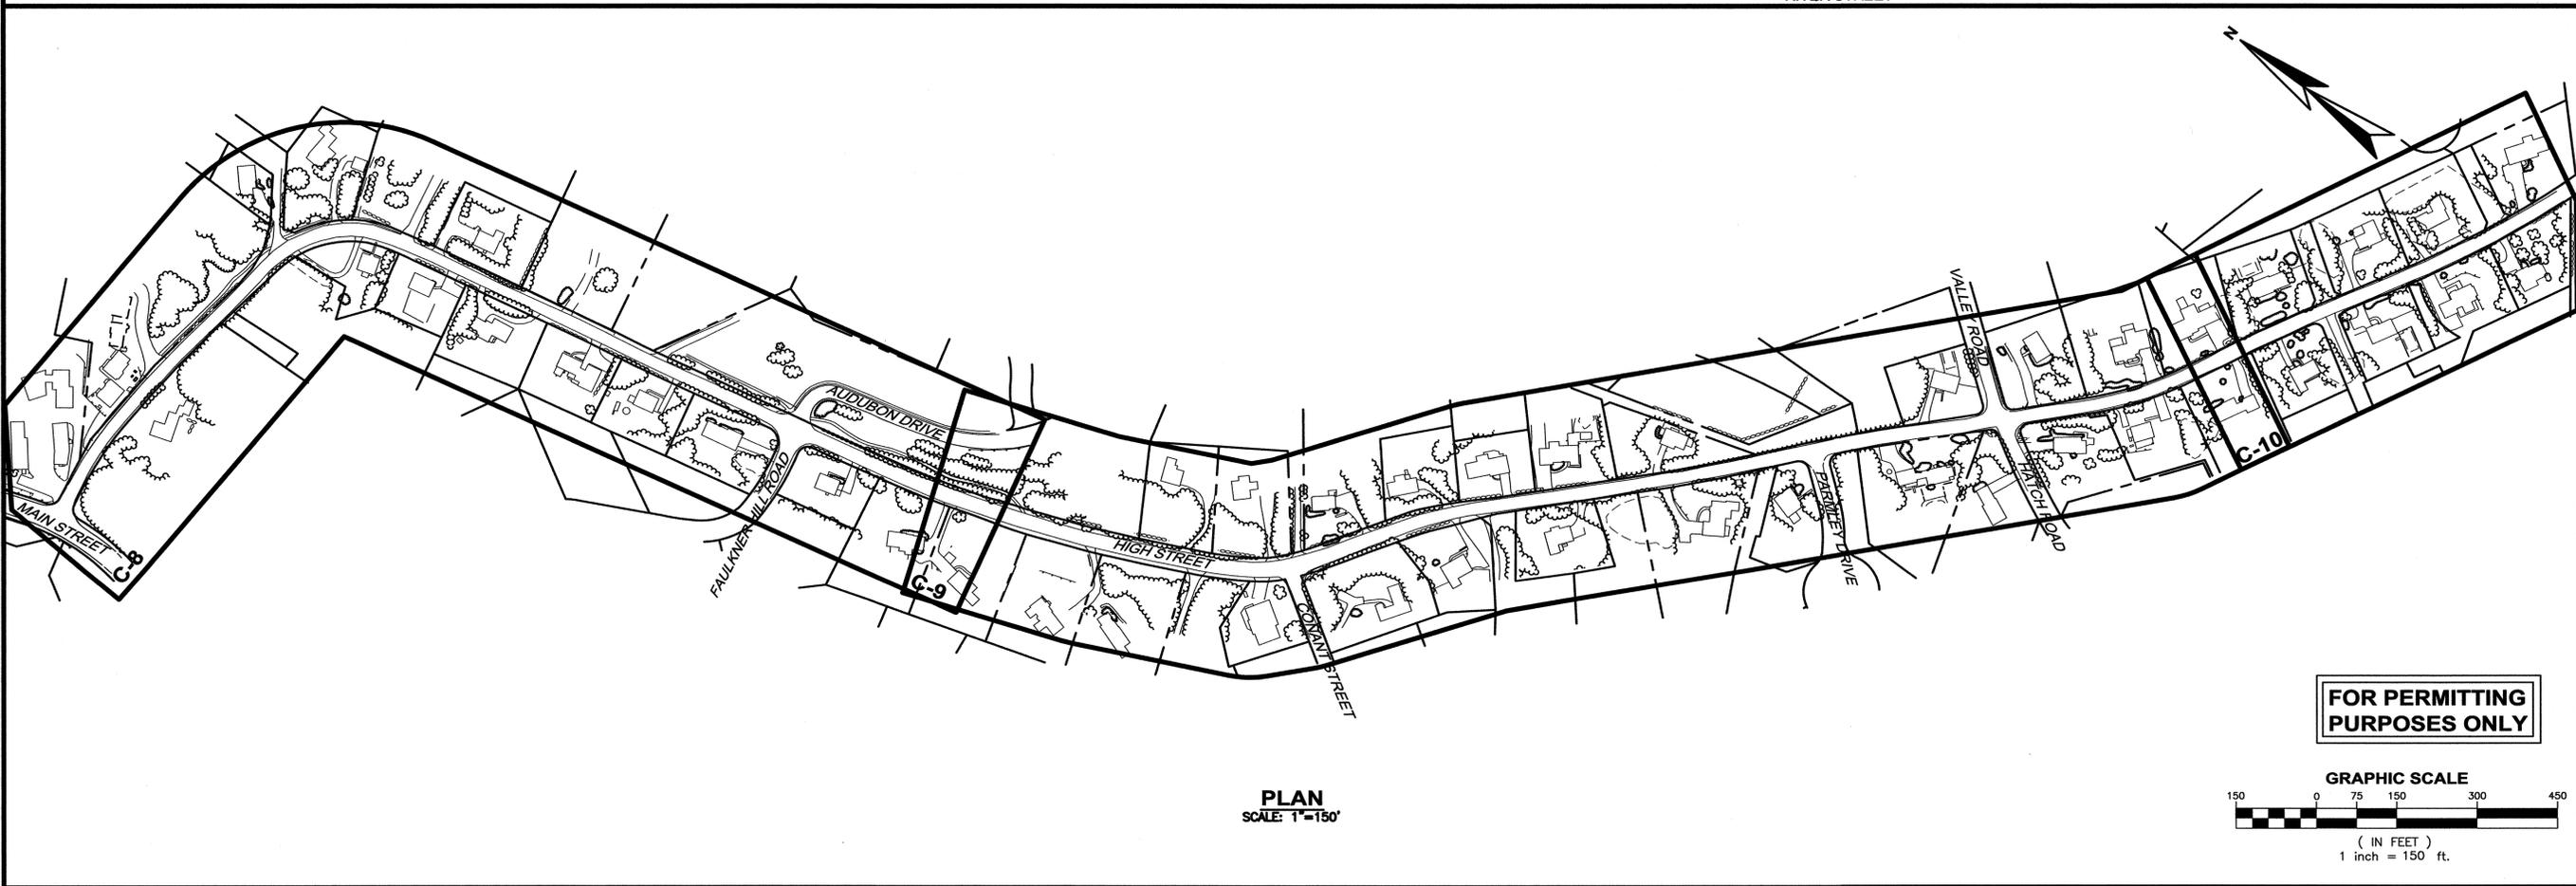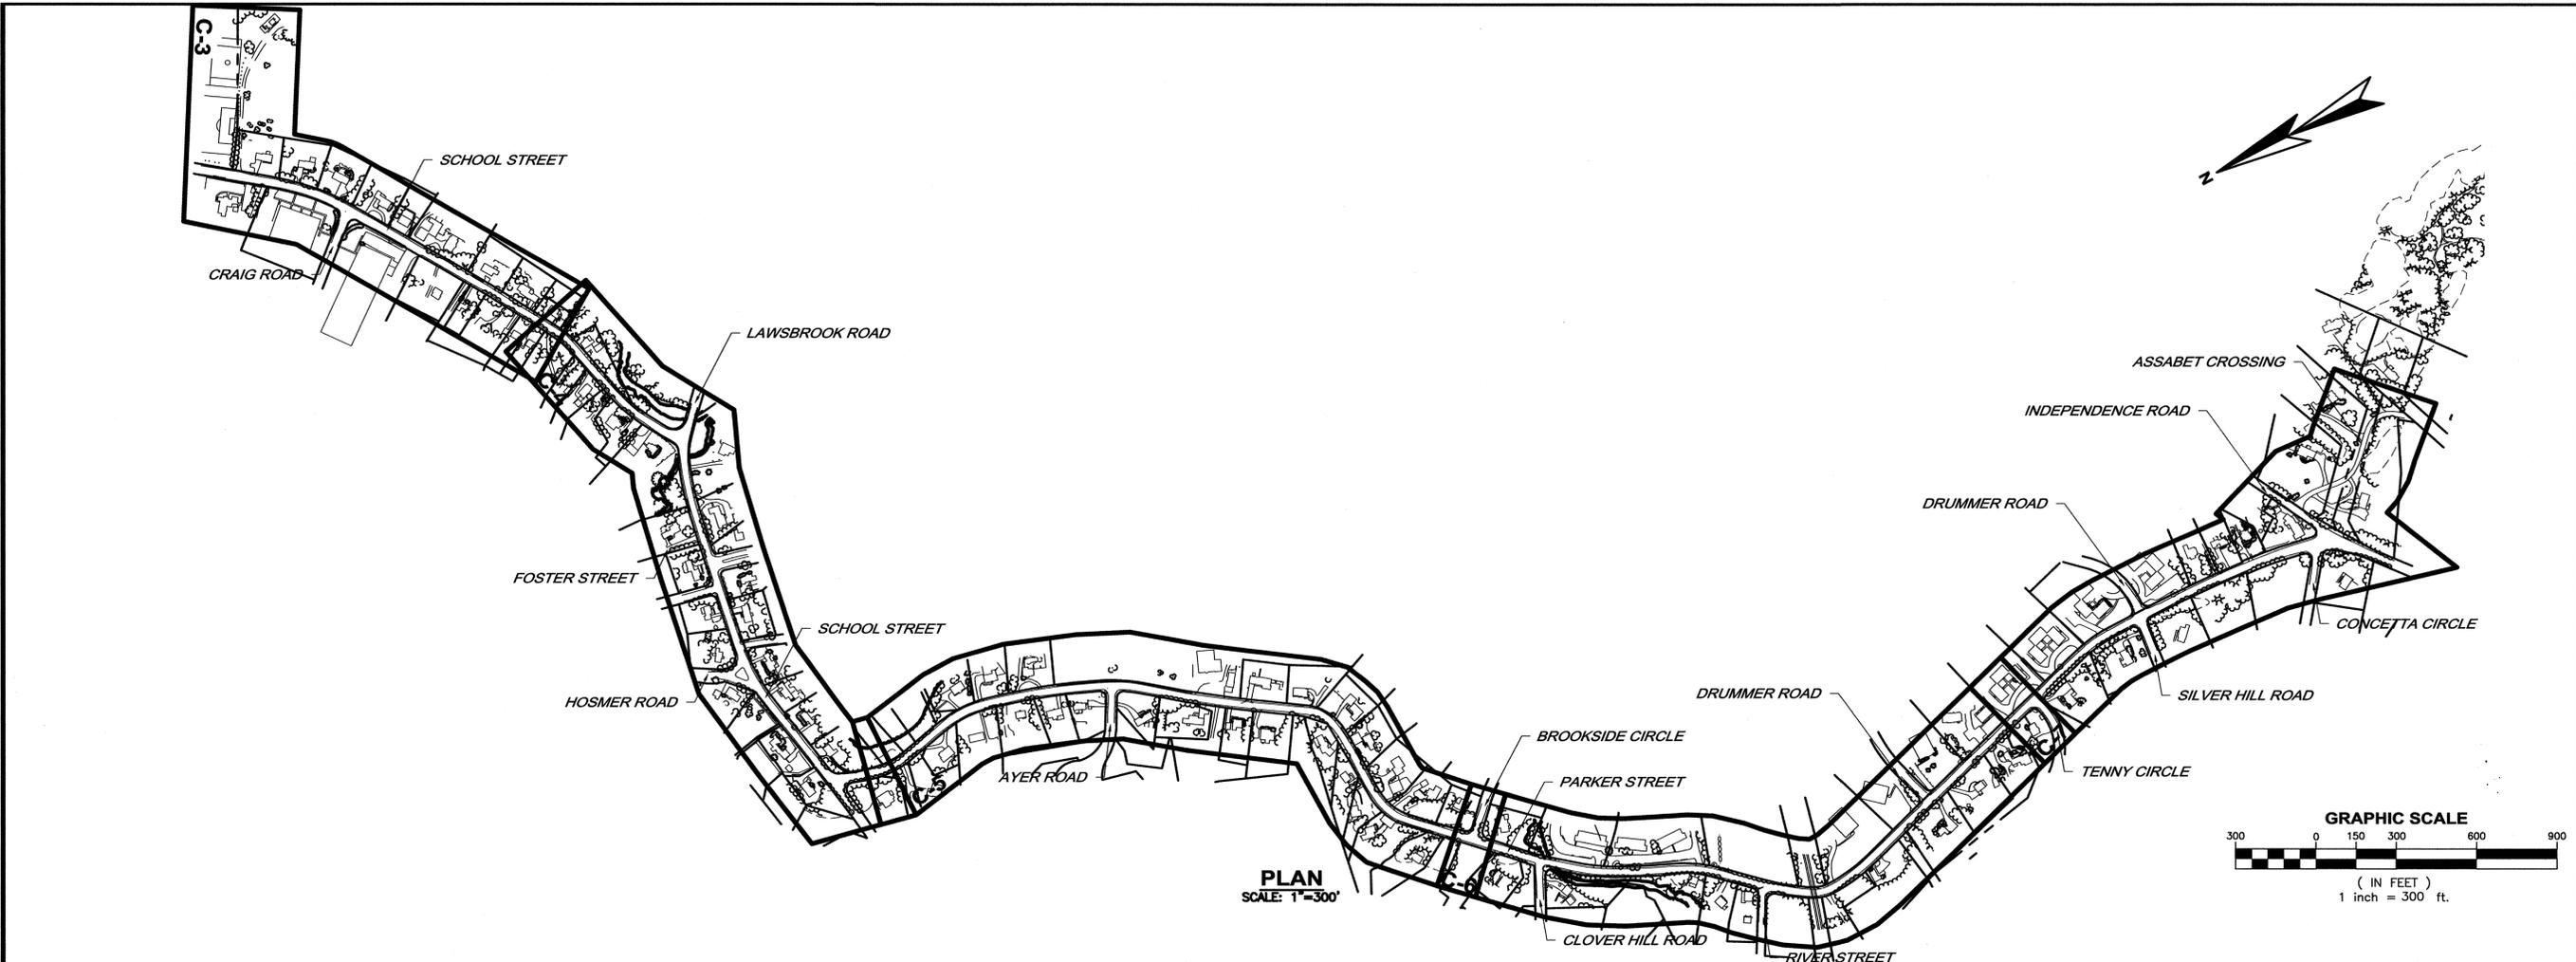

| | | |
|-----|---|---------|
| NO. | REVISIONS | DATE |
| 1 | SUBMISSION TO THE CONSERVATION COMMISSION | JH 4/19 |

| | |
|-----------------|--------|
| DESIGNED BY: JH | CGH |
| CAD COORD: CGH | |
| CHECKED BY: RGP | |
| DATE: | |
| APPROVED BY: JH | |
| DATE: | |
| PROJECT NO: | 12254E |

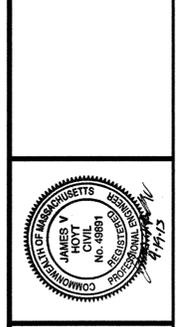

WRIGHT-PIERCE
Engineering a Better Environment
Offices Throughout New England
888.621.8156 | www.wright-pierce.com

ACTON WATER DISTRICT
RAW WATER TRANSMISSION MAIN
HIGH STREET WATER MAIN REPLACEMENT
ACTON, MASSACHUSETTS
SITE KEY PLAN

DRAWING
C-2