


1 Overall Plan
Scale: 1" = 40'

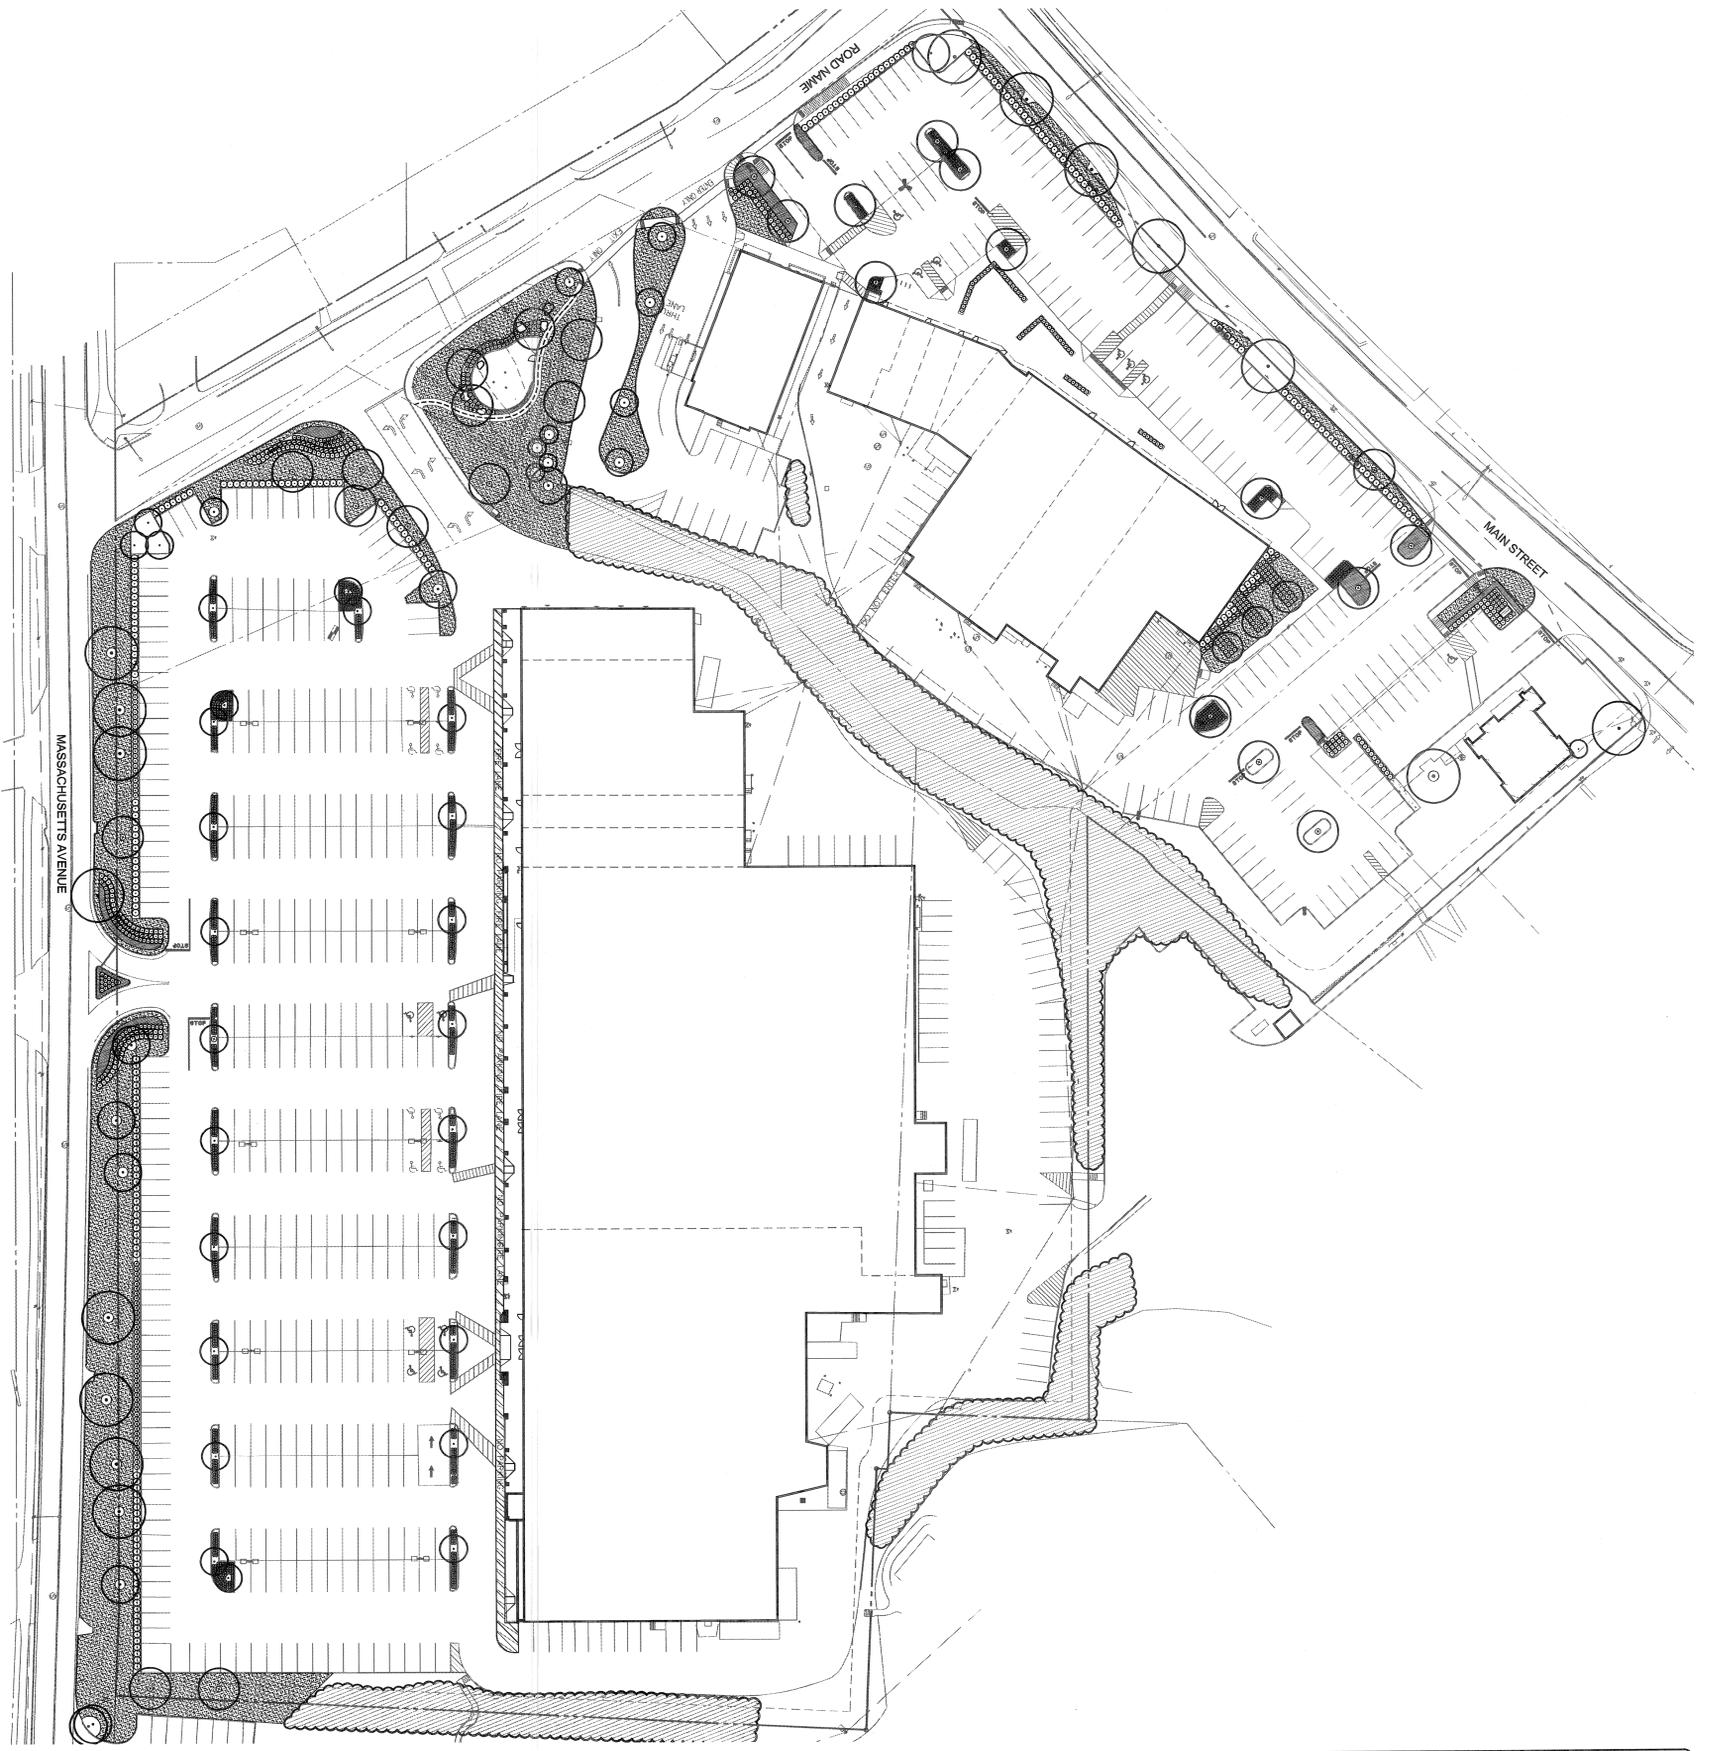

PLANT LIST (Master List)

QTY.	KEY	BOTANICAL/COMMON NAME	SIZE	ROOT	COMMENTS
		TREES			
2	AR	Acer rubrum 'October Glory'	3.5" Cal	B&B	Full Canopy
		October Glory Red Maple			
4	AS	Acer saccharum	3.5" Cal	B&B	Full Canopy
		Sugar Maple			
6	BN	Betula nigra 'Heritage'	15" Ht.	B&B	Matched Specimen Quality
		Heritage River Birch			3 Trunk Min.
18	UP	Ulmus parvifolia 'Allee'	3.5" Cal.	B&B	Central Leader Full Canopy
		Emerald Vase Chinese Elm			
		SHRUBS			
78	CO	Cotoneaster dammeri 'Coral Beauty'	#3	Cont.	Plant 36" On Center
		Coral Beauty Cotoneaster			
124	BU	Buxus koriana 'Green Mountain'	#3	Cont.	Plant 36" On Center
		Green Mountain Boxwood			
233	EU	Elaeagnus laevis 'Manhattan'	#10	Cont.	Plant 48" On Center
		Manhattan Elaeagnus			
47	RO	Rosa 'Seaflora'	#3	Cont.	Plant 36" On Center
		White Flowered Groundcover Rose			
12	TH	Thuja occidentalis 'Tussock'	6' Ht.	B&B	
		Tussock Arborvitae			
		ORNAMENTAL GRASSES			
67	MIS	Miscanthus sinensis 'Adagio'	#2	Cont.	Plant 36" On Center
		Adagio Grass			
1,372	PEA	Pennisetum alopecuroides 'Hamajiri'	#1	Cont.	Plant 24" On Center
		Dwarf Fountain Grass			
76	PEN	Pennisetum alopecuroides	#1	Cont.	Plant 24" On Center
		Fountain Grass			
151	SPO	Sporobolus heterolepis	#1	Cont.	Plant 24" On Center
		Prairie Dropseed			
		PERENNIALS			
1,320	HYP	Hypericum calycinum	2 Quart	Cont.	Plant 12" On Center
		St. John's Wort			
70	LIR	Liriodendron 'Big Blue'	2 Quart	Cont.	Plant 12" On Center
		Big Blue Liriodendron			
42	SED	Sedum 'Autumn Joy'	#1	Cont.	Plant 18" On Center
		Stone Crop			
65	NEP	Nepeta racemosa 'Blue Wonder'	#1	Cont.	Plant 18" On Center
		Catmint 'Blue Wonder'			
280	SAL	Salvia nemorosa 'Blue Hill'	#1	Cont.	Plant 18" On Center
		Sage 'Blue Hill'			

*CONTRACTOR TO VERIFY ALL QUANTITIES
*ABOVE LIST DOES NOT INCLUDE PLANTER POT PLANTS & QUANTITIES. SEE SHEET LP-105

- NOTES:**
1. THE CONTRACTOR SHALL PROVIDE ALL MATERIALS, LABOR AND EQUIPMENT TO COMPLETE ALL LANDSCAPE WORK AS SHOWN ON THE PLANS AND SPECIFICATIONS.
 2. ALL PLANT MATERIALS SHALL CONFORM TO THE SIZES GIVEN IN THE PLANT LIST AND SHALL BE NURSERY GROWN IN ACCORDANCE WITH THE 'AMERICAN STANDARD FOR NURSERY STOCK', LATEST EDITION. ANY PLANT MATERIAL EXHIBITING A SPINDLY OR LOP-SIDED HABIT OR ANY OTHER FEATURE THAT DETRACTS FROM ITS HEALTH OR APPEARANCE WILL BE REJECTED.
 3. ALL PLANTING SHALL BE IN ACCORDANCE WITH STANDARD AMERICAN ASSOCIATION OF NURSESMEN PROCEDURES AND SPECIFICATIONS.
 4. CONTRACTOR SHALL VERIFY THE CORRECT LOCATION OF ALL UNDERGROUND UTILITIES WITHIN THE LANDSCAPED AREA PRIOR TO INSTALLATION OF ANY PLANT MATERIAL. IF CONDITIONS ARE NOT AS SHOWN, THE CONTRACTOR SHALL NOTIFY THE ARCHITECT IMMEDIATELY.
 5. ALL PLANT BEDS AND TREE PITS SHALL HAVE A GRANULAR PRE-EMERGENT WEED CONTROL APPLIED PER MANUFACTURER'S RECOMMENDATIONS PRIOR TO MULCHING.
 6. PRECAUTIONS SHALL BE TAKEN TO AVOID DAMAGE TO EXISTING PLANTS, TURF AND STRUCTURES. ANY DAMAGED AREAS SHALL BE RESTORED TO THEIR ORIGINAL CONDITIONS. ALL DEBRIS AND WASTE MATERIAL RESULTING FROM PLANTING OPERATIONS SHALL BE REMOVED FROM THE PROJECT AND CLEANED UP.
 7. PLANTING SHALL BE COMPLETED WITHIN THE SPECIFIED TIME FRAME AND FINISH ORIENTATION BY LANDSCAPE ARCHITECT.
 8. ALL PLANT BEDS SHALL BE CONTAINED WITH A 4" DEEP SPACED EDGE UNLESS OTHERWISE NOTED ON DRAWINGS.
 9. ALL PLANT BEDS AND PLANTING AREAS TO BE MULCHED TO A DEPTH OF 3" UNLESS OTHERWISE NOTED ON DRAWINGS OR SPECIFICATIONS.
 10. SPECIFICATIONS.

<p>BOHLER ENGINEERING</p> <p>357 TURNPIKE ROAD SOUTHBOROUGH, MA 01772 Phone: (508) 480-9900 Fax: (508) 480-9901 www.BohlerEngineering.com</p>	<p>EDENS.</p> <p>FOR</p> <p>LOCATION OF SITE: LOTS 81, 89, 90-91, 97, 97-1, 98 & 115, MAP 73 MASSACHUSETTS AVENUE TOWN OF ACTON MIDDLESEX COUNTY, MA</p>	<p>MAHAN RYKIEL ASSOCIATES INC The Stieff Silver Building, 800 Wyman Park Drive., Suite 100, Baltimore, MD 21211 410.235.6001</p>	<p>BOHLER ENGINEERING CORPORATE OFFICE: WARREN, NJ OFFICES: SOUTHBOROUGH, MA BOWIE, MD SOUTH BEND, IN ALBANY, NY ROMANSHORH, VA CENTER VALLEY, PA CHALICONT, PA PHILADELPHIA, PA STERLING, VA WARRINGTON, VA ROCK SPRING, VA TAMPA, FL</p>	<p>REVISIONS</p> <table border="1"> <tr> <th>REV.</th> <th>DATE</th> <th>COMMENT</th> <th>BY</th> </tr> <tr> <td>1</td> <td>1/16/13</td> <td>REVISED DRAWING</td> <td>RSB</td> </tr> <tr> <td>2</td> <td>2/28/13</td> <td>REVISED PER CLIENT</td> <td>RSB</td> </tr> <tr> <td>3</td> <td>3/20/13</td> <td>REVISED PER CLIENT</td> <td>RSB</td> </tr> </table>	REV.	DATE	COMMENT	BY	1	1/16/13	REVISED DRAWING	RSB	2	2/28/13	REVISED PER CLIENT	RSB	3	3/20/13	REVISED PER CLIENT	RSB
				REV.	DATE	COMMENT	BY													
1	1/16/13	REVISED DRAWING	RSB																	
2	2/28/13	REVISED PER CLIENT	RSB																	
3	3/20/13	REVISED PER CLIENT	RSB																	
<p>Overall Planting Plan</p> <p>SHEET NUMBER: LP-100 OF 11</p>	<p>PRELIMINARY</p> <p>PROJECT NO.: V111087 DRAWING NO.: 0022013 DATE: 02/20/10 SCALE: 1" = 40' SHEET TITLE: Overall Planting Plan</p>	<p>REVISIONS</p> <p>1. 1/16/13 REVISED DRAWING RSB</p> <p>2. 2/28/13 REVISED PER CLIENT RSB</p> <p>3. 3/20/13 REVISED PER CLIENT RSB</p>																		