


1 Plan Enlargement- South  
Scale: 1" = 20'

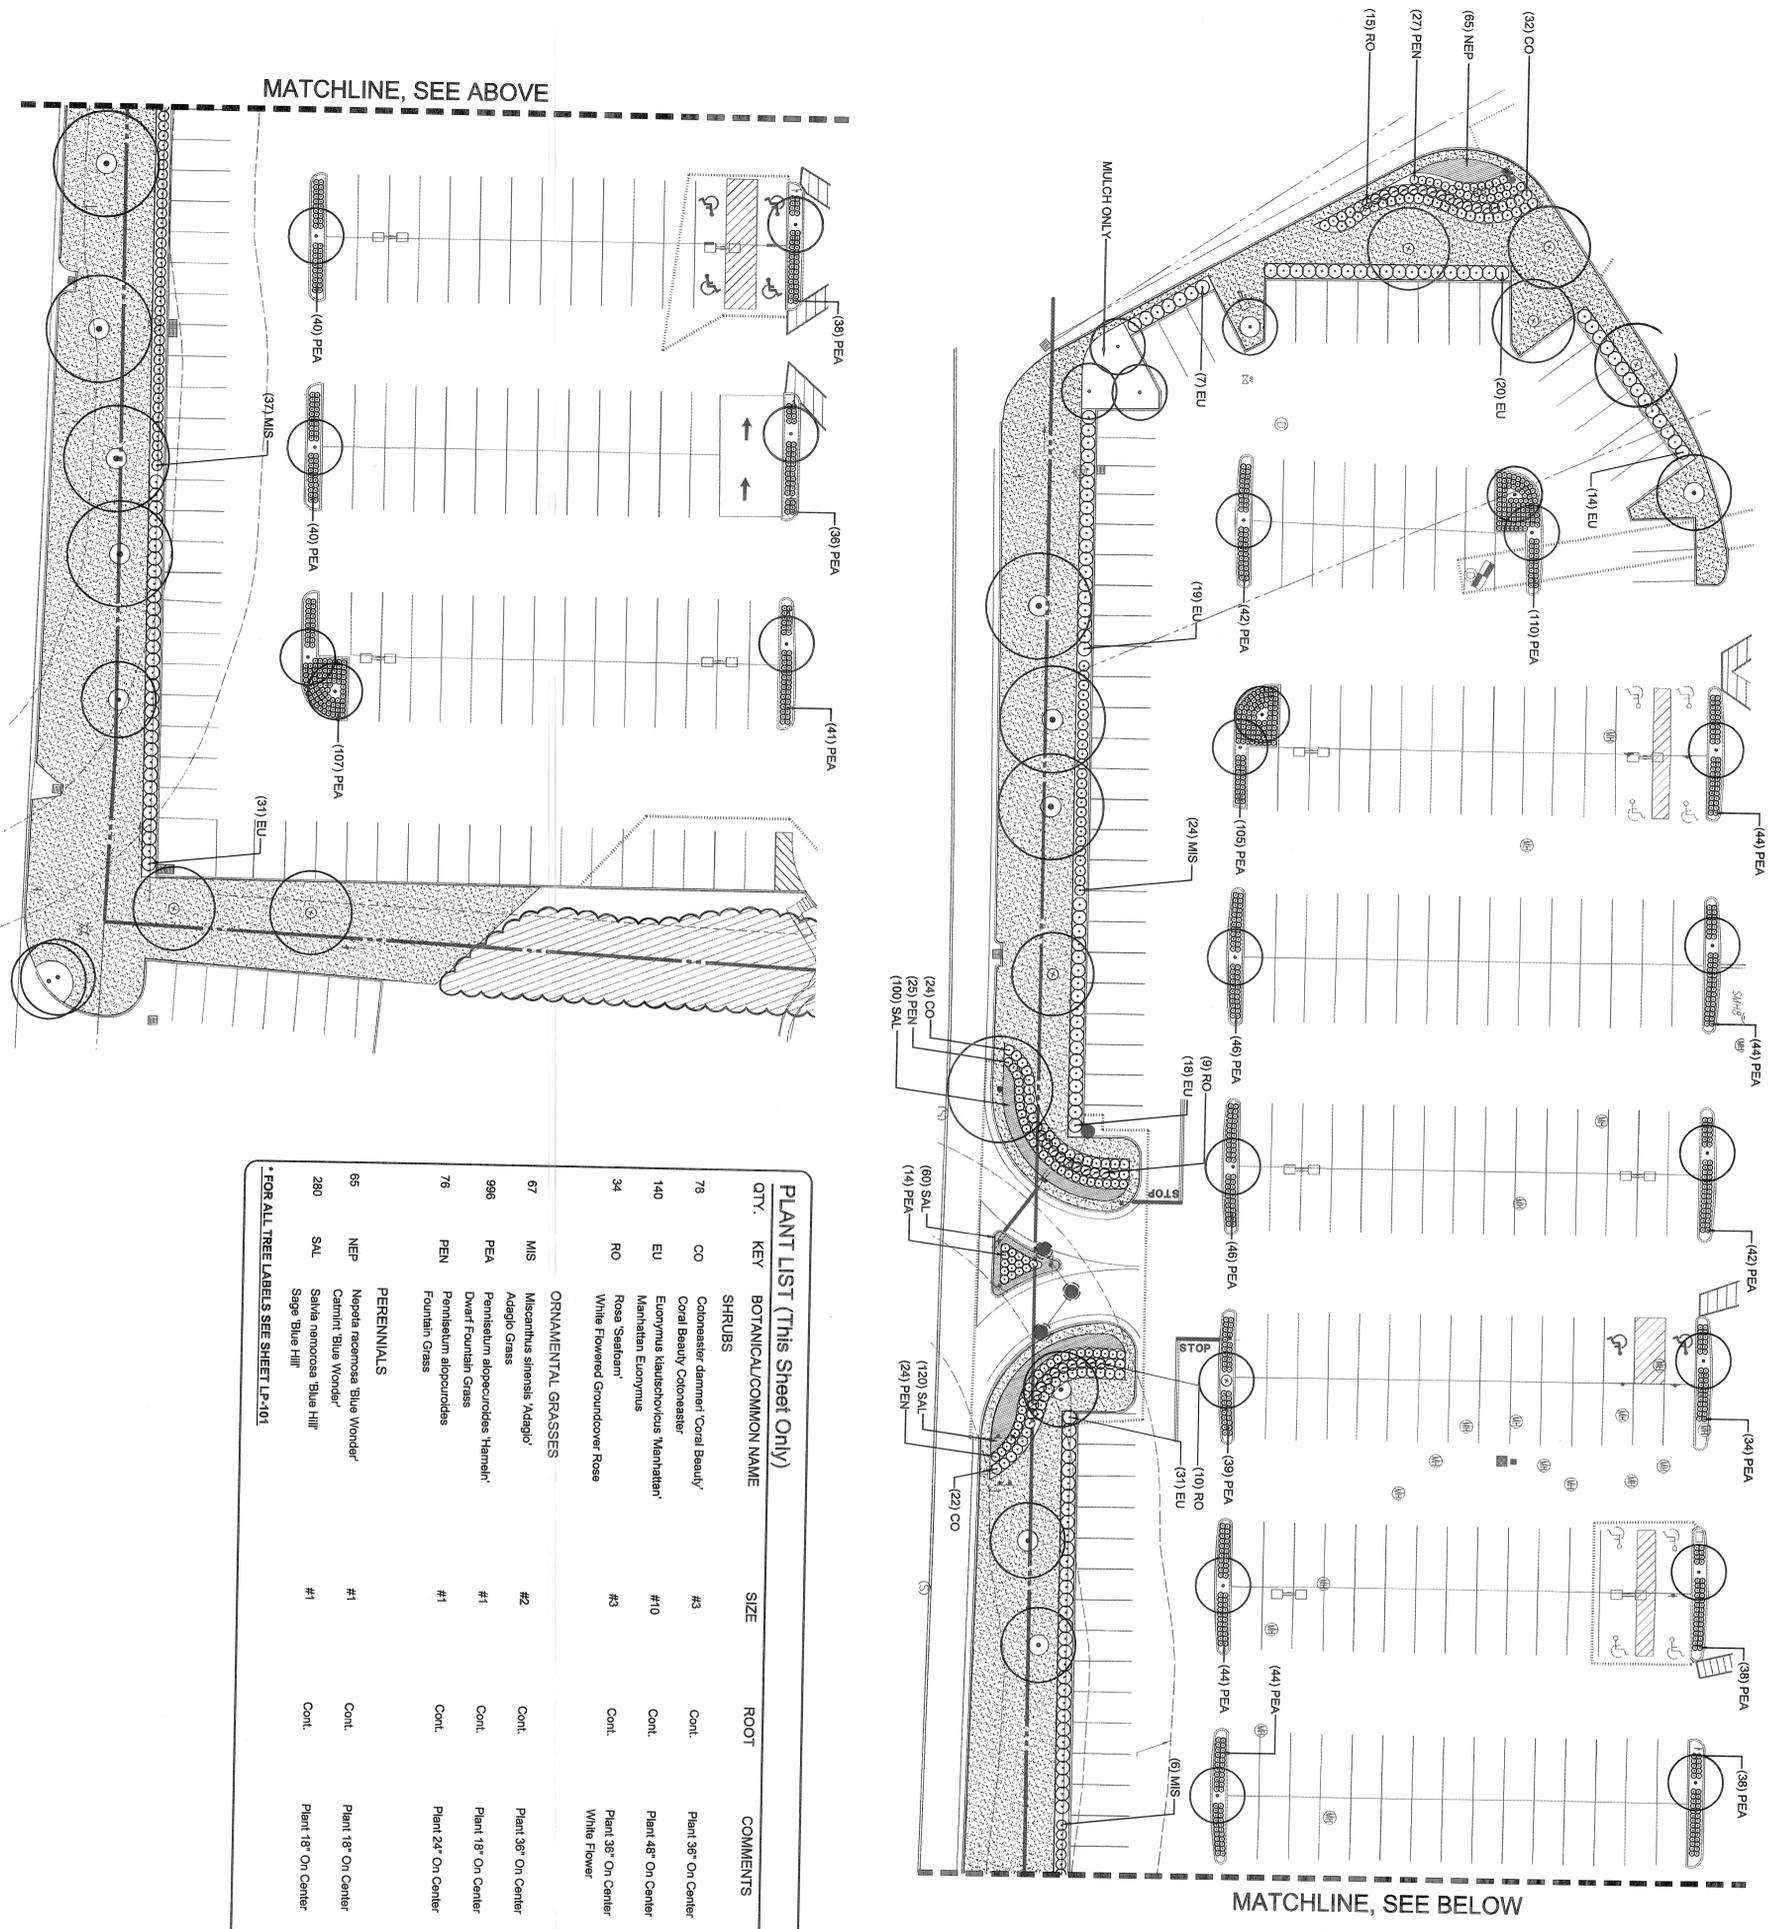

MATCHLINE, SEE ABOVE


MATCHLINE, SEE BELOW

**PLANT LIST (This Sheet Only)**

QTY.	KEY	BOTANICAL/Common Name	SIZE	ROOT	COMMENTS
<b>SHRUBS</b>					
78	CO	Conchaster dammer 'Coral Beauty'	#3	Cont.	Plant 36" On Center
140	EU	Coral Beauty, Conchaster Euonymus katuschovicus 'Mantelien'	#10	Cont.	Plant 48" On Center
34	RO	Rosa 'Sealgram' White Flowered Groundcover Rose	#3	Cont.	Plant 36" On Center
<b>ORNAMENTAL GRASSES</b>					
67	MIS	Miscanthus sinensis 'Adagio'	#2	Cont.	Plant 36" On Center
998	PEA	Adagio Grass Pennisetum alopecuroides 'Hameln'	#1	Cont.	Plant 18" On Center
78	PEN	Dwarf Fountain Grass Pennisetum alopecuroides	#1	Cont.	Plant 24" On Center
<b>PERENNIALS</b>					
65	NEP	Nepeta racemosa 'Blue Wonder'	#1	Cont.	Plant 18" On Center
280	SAL	Celtis 'Blue Wonder' Salvia nemorosa 'Blue Hill' Sage 'Blue Hill'	#1	Cont.	Plant 18" On Center

FOR ALL TREE LABELS SEE SHEET LP-101

- NOTES:**
1. THE CONTRACTOR SHALL PROVIDE ALL MATERIALS, LABOR AND EQUIPMENT TO COMPLETE ALL LANDSCAPE WORK AS SHOWN ON THE PLANS AND SPECIFICATIONS.
  2. ALL PLANT MATERIALS SHALL CONFORM TO THE SIZES GIVEN IN THE PLANT LIST AND SHALL BE NURSERY GROWN IN ACCORDANCE WITH THE AMERICAN STANDARD FOR NURSERY STOCK, LATEST EDITION. ANY PLANT MATERIAL EXHIBITING A SPINDLY OR LOP-SIDED HABIT OR ANY OTHER FEATURE THAT DEVIATES FROM ITS HEALTH OR APPEARANCE WILL BE REJECTED.
  3. ALL PLANTS FROM THE HEALTH OR APPEARANCE WILL BE REJECTED. ASSOCIATION OF NURSERYMEN AND SPECIFICATIONS.
  4. UTILITIES WITHIN THE LANDSCAPED AREA PRIOR TO THE CONTRACTOR SHALL VERIFY THE COORDINATES AND DEPTHS OF ALL UNDERGROUND PLANT MATERIAL. IF CONDITIONS ARISE IN THE FIELD WHICH REQUIRE SHIFTING OF THE PLANT MATERIAL, THE LANDSCAPE ARCHITECT IS TO BE CONSULTED PRIOR TO RELOCATION.
  5. OBTAIN WRITTEN APPROVAL FROM LANDSCAPE ARCHITECT BEFORE MAKING ANY SUBSTITUTIONS OR CHANGES.
  6. ALL PLANT BEDS AND TREE PITS SHALL HAVE A GRANULAR PRE-EMERGENT WEEDING, APPLIED PER MANUFACTURER'S RECOMMENDATIONS PRIOR TO MULCHING.
  7. PRECAUTIONS SHALL BE TAKEN TO AVOID DAMAGE TO EXISTING PLANTS, TURE AND STRUCTURES. ANY DAMAGED AREAS SHALL BE REPAIRED TO THEIR ORIGINAL CONDITIONS. ALL AREAS DISTURBED BY PLANTING OR GRAZING OPERATIONS SHALL BE FINE GRADED AND SEEDED OR SOODED. ALL DEBRIS AND WASTE MATERIAL RESULTING FROM PLANTING OPERATIONS SHALL BE REMOVED FROM THE PROJECT AND CLEANED UP.
  8. PLACE PLANTS FOR BEST APPEARANCE FOR REVIEW AND FINAL ORIENTATION.
  9. ALL LANDSCAPE ARCHITECT.
  10. ALL PLANT BEDS AND PLANTING AREAS TO BE MULCHED TO A DEPTH OF 3" UNLESS OTHERWISE NOTED ON DRAWINGS OR SPECIFICATIONS.

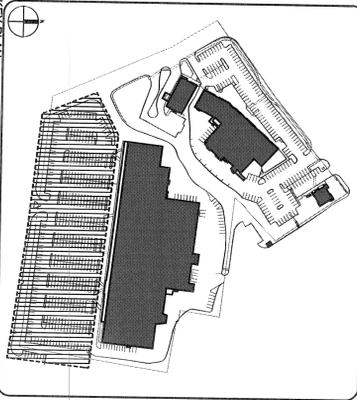

<p><b>MAHAN RYKIEL ASSOCIATES INC.</b> The Steiff Silver Building, 800 Wyman Park Drive., Suite 100, Baltimore, MD 21211 410.235.6001</p>	<p><b>BOHLER ENGINEERING</b> CIVIL &amp; CONSULTING ENGINEERS SURVEYORS PROJECT MANAGERS ENVIRONMENTAL CONSULTANTS LANDSCAPE ARCHITECTS</p> <p>COMPANIES OFFICE: WARREN, NJ OFFICES: • SOUTHBOOTH, MA • BOWIE, MD • CHALFONT, PA • FORT LAUDERDALE, FL • ALBANY, NY • CENTER VALLEY, PA • TAMPA, FL</p>	<p><b>PRELIMINARY</b></p>	<p>PROJECT: <b>SITE DEVELOPMENT PLANS</b></p>	<p>LOCATION OF SITE: LOTS 81, 86, 88-1, 97, 97-1, 88 &amp; 118, MAVERICK AVENUE &amp; MAIN STREET TOWN OF ACTON, MIDDLESEX COUNTY, MA</p>	<p>325 TURNPIKE ROAD SOUTHBOROUGH, MA 01772 Tel: (508) 480-0800 www.BohlerEngineering.com</p>
		<p>DATE: 1/18/13 REVISION: 1 DESIGNED BY: JMS CHECKED BY: JMS SCALE: AS SHOWN CADD ID: 1/18/13</p>	<p>DATE: 1/18/13 REVISION: 2 DESIGNED BY: JMS CHECKED BY: JMS SCALE: AS SHOWN CADD ID: 1/18/13</p>	<p>DATE: 1/18/13 REVISION: 3 DESIGNED BY: JMS CHECKED BY: JMS SCALE: AS SHOWN CADD ID: 1/18/13</p>	<p>DATE: 1/18/13 REVISION: 4 DESIGNED BY: JMS CHECKED BY: JMS SCALE: AS SHOWN CADD ID: 1/18/13</p>