

PLANT LIST (INCLUDES PLANT MATERIAL SHOWN ON L4)

SYMBOL	QTY	ROOTS	SIZE	PLANT NAME
STREET TREE TYPE A	64	B+B	2' CAL.	MAPLE VARIETIES (ARMSTRONG, AUTUMN BLAZE, RED SUNSET, RED MAPLE, SUGAR MAPLE)
STREET TREE TYPE B	66	B+B	2' CAL.	LINDEN VARIETIES (AMERICAN REDMOND, GREENSPICE, LITTLELEAF)
STREET TREE TYPE C	41	B+B	2' CAL.	ASH VARIETIES (AUTUMN PURPLE, EMPRE, SKYLINE, GREEN, SH447)
STREET TREE TYPE D	55	B+B	2' CAL.	CALLENY PEAR, HONEY LOCUST, ZELKOVA GREEN VASE EUROPEAN BEACH OAK VARIETIES (RED OAK, PIN OAK, WHITE OAK, BLACK OAK)
ORNAMENTAL TREES	65	B+B	8-10' HT.	BIRCH VARIETIES (RIVER, HIMALAYAN HERITAGE), CHERRY VARIETIES (SARGENT, SAND, ACCOLADE, KOREAN, AUTUMN FLOWERS, CANDY SELECT RED), CRAB APPLE VARIETIES (JAP. FLOWERING, PINK SPIKE, RED, JADE, SARGENT, RED SP. ENDOR, JAP. SUGAR TYPE), EASTERN REDBUD, THORNLESS HAWTHORN, TODA HAWTHORN, KOUSA DOGWOOD, JAPANESE TREE LILAC, MAPLE VARIETIES (HEDGE, AMR, RED, JAP. TATARIAN), OAK VARIETIES (WHITE, SCARLET, BURR, ENGLISH, RED), PYRUS VARIETIES (ARISTOCRAT, CLEVELAND, SELECT, REDSPICE), SERVICEBERRY, ALLESHANY, SERVICEBERRY SHADELOW
EVERGREEN TREES	125	B+B	6' - 7' HEIGHT	DOUGLASS FIR, WHITE FIR, SPRUCE VARIETIES (NORWAY, WHITE, SIBIRIAN, COLORADO BLUE), PINE VARIETIES (AUSTRIAN, PONDEROSA, RED, EASTERN WHITE, SCOTCH), EASTERN RED CEDAR

SEE SHEET L12 FOR TYPICAL PLANTING DETAILS AND NOTES.

HA
Huntress Associates, Inc.
 Landscape Architecture & Land Planning
 17 Tewksbury Street
 Andover, Massachusetts 01810
 978 470 8882 FAX 978 470 8990

Project:
The Residences at Quail Ridge
 Acton, Massachusetts

Drawing Title:
Streetscape & Buffer Planting Plan West



Revision	Date
1. CLIENT COMMENTS	10.12.11

Scale: 1" = 50'
 Date: 5.24.11
 Job: 00-101
 File: FR-1a
 Drawn: CCH
 Checked: --

Drawing No.
L-3
 of 12

NOTE: SEE SHEET L3 FOR A COMPREHENSIVE PLANT LIST



SEE SHEET L-12 FOR DETAILS

AFFORDABLE UNIT (TYP.)

SEE SHEET L-12 FOR DETAILS

SEE SHEET L-12 FOR DETAILS

NOTE: SEE SHEET L3 FOR A COMPREHENSIVE PLANT LIST



Huntress Associates, Inc.

Landscape Architecture & Land Planning

17 Tewksbury Street
Andover, Massachusetts 01810
978 470 8882 FAX 978 470 8890

Project:

The Residences at Quail Ridge

Acton, Massachusetts

Drawing Title:

Streetscape & Buffer Planting Plan East



Revision Date

1. CLIENT COMMENTS 10.12.11

Scale: 1" = 50'

Date: 5.24.11

Job: 00-107

File: PR-1a

Drawn: CGH

Checked: --

Drawing No.

L-4

of 12



Huntress Associates, Inc.

Landscape Architecture & Land Planning

17 Tewksbury Street
Andover, Massachusetts 01810
978 470 8882 FAX 978 470 8890

Project:

The Residences
at Quail Ridge

Acton, Massachusetts

Drawing Title:

Typical Home
Planting Plan

Laurel Model



Revision _____ Date _____


Scale: 1" = 5'
Date: 5.24.11
Job: 00-107
File: FR-1a
Drawn: CCH
Checked: --
Drawing No. **L-5**
of **12**


PLANT LIST

SYMBOL	QTY.	ROOTS	SIZE	PLANT NAME
	3	B+B	3" - 3 1/2" CAL. MIN 15' HT	OPTION A: GREEN ASH, THORNLESS HONEY LOCUST, HORSECHESTNUT, MAPLE VARIETIES (ARMSTRONGS, SENTINEL, CRIMSON KING, EMERALD, RED MAPLE, SUGAR MAPLE) LONDON PLANE TREE, ZELKOVA OPTION B: LITTLE LEAF LINDEN, PIN OAK, RED OAK, EUROPEAN BEECH, MAPLE VARIETIES (AUTUMN BLAZE, NORWAY, RED SUNSET, CRIMSON KING, SUGAR MAPLE)
	5	B+B	2-1/2" CAL.	OPTION A: BIRCH (JACQUEMONTII CLUMP, PAPYRIFERA), CHERRY VARIETIES (SARGENT, SAND, ACCOLADE, KOREAN, AUTUMN FLOWERING, CANADY SELECT RED) EASTERN REDBUD, THORNLESS HANTHORN, SAUCER MAGNOLIA.
			(1-3/4" CAL. BUFFER PLT6.)	OPTION B: KOUSA DOGWOOD, COMMON LILAC, JAPANESE TREE LILAC, PYRUS VARIETIES (BRADFORD, CLEVELAND, SELECT, REDSPIRE) SHADBLOW SERVICEBERRY SERVICEBERRY ALLEGHANY, AMELANCHIER SERVICEBERRY, STAR MAGNOLIA.
	2	B+B	6' - 1' HEIGHT	DOUGLASS FIR, WHITE FIR, SPRUCE VARIETIES (NORWAY, WHITE, SIBERIAN, COLORADO BLUE), PINE VARIETIES (AUSTRIAN, PONDEROSA, RED, EASTERN WHITE, SCOTCH), CANADIAN HEMLOCK.
	8	CONT. AND B+B	24" - 48" HT. OR 18" SPD.	OPTION A: AZALEA (GIBALTAR, WHITE LIGHTS), BLUEBERRY HIGHBUSH, BLUEBERRY LOWBUSH, BURNING BUSH COMPACT, SUMMERSWEET, COTONEASTER VARIETIES (CORAL BEAUTY, AFICULATUS, ROYAL BEAUTY), JAPANESE BARBERRY, ROSA RUBOSA INKBERRY, BROOM, TATARIAN HONEYSUCKLE, BEACH PLUM, SPIREA. OPTION B: DOGWOOD (RED TWIG, GRAY, YELLOW TWIG), FORSYTHIA, LILAC (KOREAN, MISS KIM, VICTAR LEMON, COMMON PURPLE, COMMON WHITE), OAKLEAF HYDRANGEA, NIKO BLUE HYDRANGEA, VIBURNUM (SARGENT, CARLESII, SIEBOLDI, DOUBLEFILE, AMERICAN CRANBERRY, ARROWHEAD, LEATHERLEAF), WINTERBERRY, ROSA RUBOSA.
	14	CONT. AND B+B	24" - 48" HT. OR 18" SPD.	OPTION A: ARBORVITAE, AZALEA (BLAANK'S PINK, GIRARD'S CRIMSON DELAWARE VALLEY WHITE) MUGO PINE, BOXWOOD, ENGLISH YEW, JAPANESE YEW, JAPANESE ANDROMEDA, LEUCOTHOE, MT. LAURAL, RHODODENDRON (BOULE DE NEIGE, BESSE HOWELL, CATAMBIENSE, CATAMBIENSE ALBUM) OPTION B: ARBORVITAE, AZALEA VARIETIES (HINO CRIMSON, STEWARTSONIA, BIXBY, GIRARD'S HOT SHOT, CORNELL PINK), INKBERRY, ENGLISH YEW, YUCCA, MT. FIRE ANDROM. LEUCOTHOE, MT. LAURAL, RHODODENDRON (CAROLINIUM, CATAMBIENSE, CHIONODES, NOVA ZEMBLA, P.J.M. ROSEBAY, LEE'S DARK PINK, WINDBEAM), MUGO PINE.
	11	CONT. CONT.	2 GAL.	BEARBERRY, EIXONYMIS EMERALD SAITY, JUNIPER VARIETIES (BAR HARBOR, BLUE RUG, ANDORRA, SARGENT), PACHYSANDRA, PERIWINKLE, WINTERGREEN.

PLANTING NOTES

- PRIOR TO THE START OF ANY EXCAVATION FOR THE WORK BOTH ON AND OF THE SITE, THE CONTRACTOR SHALL NOTIFY DIGSAFE AND BE PROVIDED WITH A DIGSAFE NUMBER INDICATING THAT ALL EXISTING UTILITIES HAVE BEEN LOCATED AND MARKED.
- CONTRACTOR SHALL BEGIN MAINTENANCE IMMEDIATELY AFTER PLANTING AND WILL CONTINUE UNTIL FINAL ACCEPTANCE.
- CONTRACTOR SHALL MAINTAIN POSITIVE DRAINAGE AWAY FROM ALL BUILDING FOUNDATIONS, STRUCTURES, AND PLANTING BEDS.
- THE LANDSCAPE CONTRACTOR SHALL SUPPLY ALL PLANT MATERIALS IN QUANTITIES SUFFICIENT TO COMPLETE ALL PLANTINGS SHOWN ON THIS DRAWING.
- ALL MATERIALS SHALL CONFORM TO THE GUIDELINES ESTABLISHED BY THE AMERICAN ASSOCIATION OF NURSERYMEN.
- ALL PLANTS SHALL BEAR THE SAME RELATIONSHIP TO FINISH GRADE AS TO ORIGINAL GRADES BEFORE DIGGING.
- ALL PLANTS TO BE BALLED IN BURLAP OR CONTAINERIZED.
- THE LANDSCAPE CONTRACTOR SHALL GUARANTEE ALL PLANT MATERIALS FOR ONE (1) FULL YEAR FROM DATE OF INSTALLATION.
- ALL PLANT MATERIALS ARE SUBJECT TO THE APPROVAL OF THE LANDSCAPE ARCHITECT, AT THE NURSERY, AND AT THE SITE.
- ALL AREAS OF THE SITE WHICH HAVE BEEN DISTURBED AND NOT OTHERWISE DEVELOPED SHALL BE LOAMED AND SEEDED.

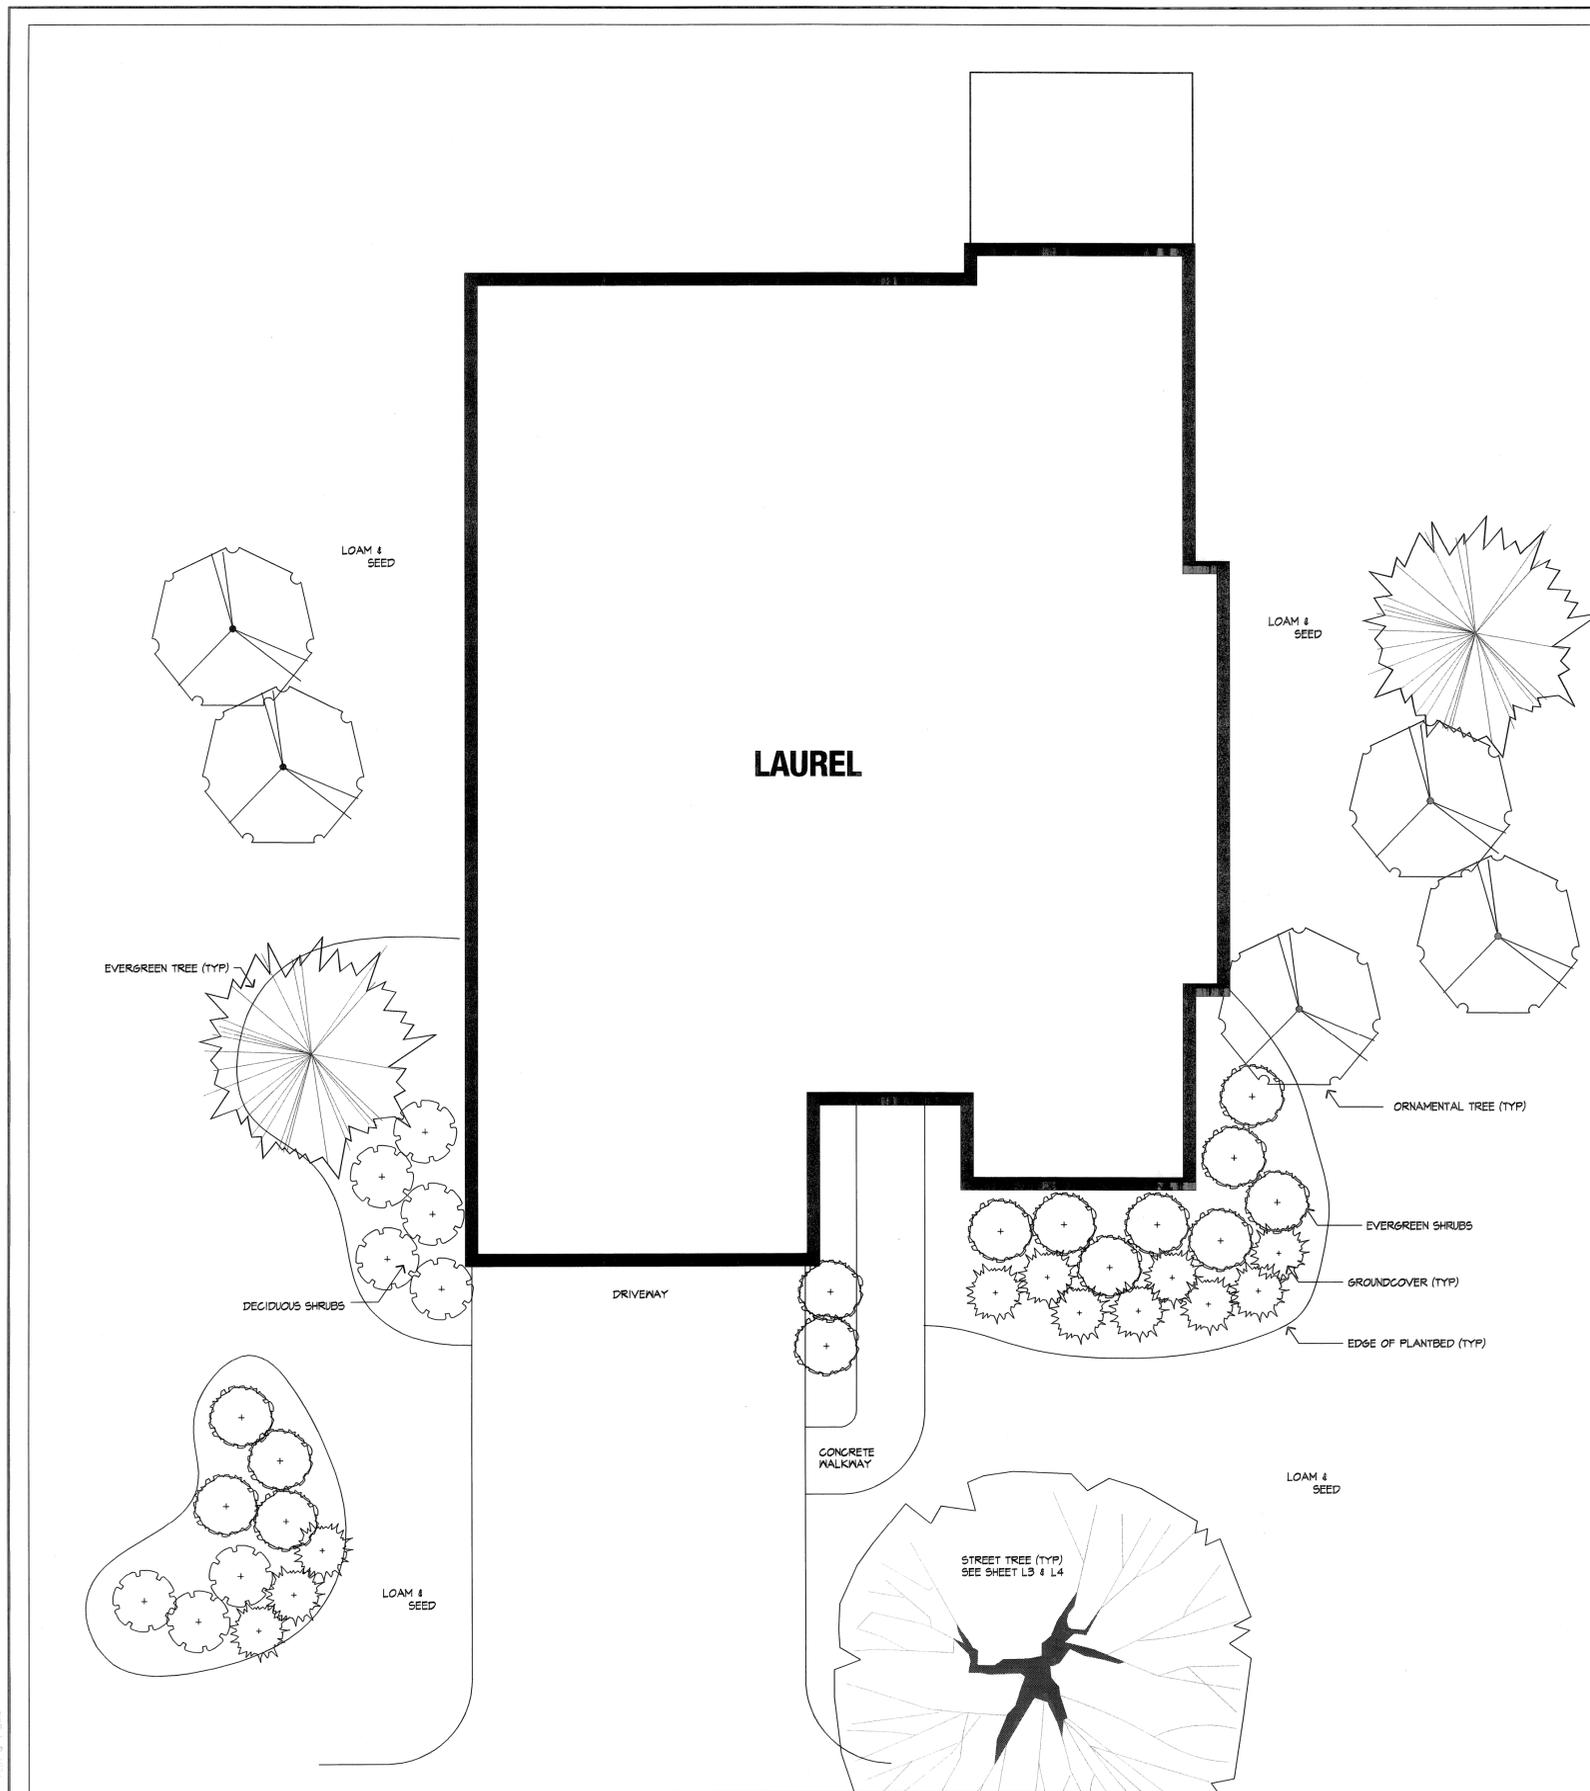

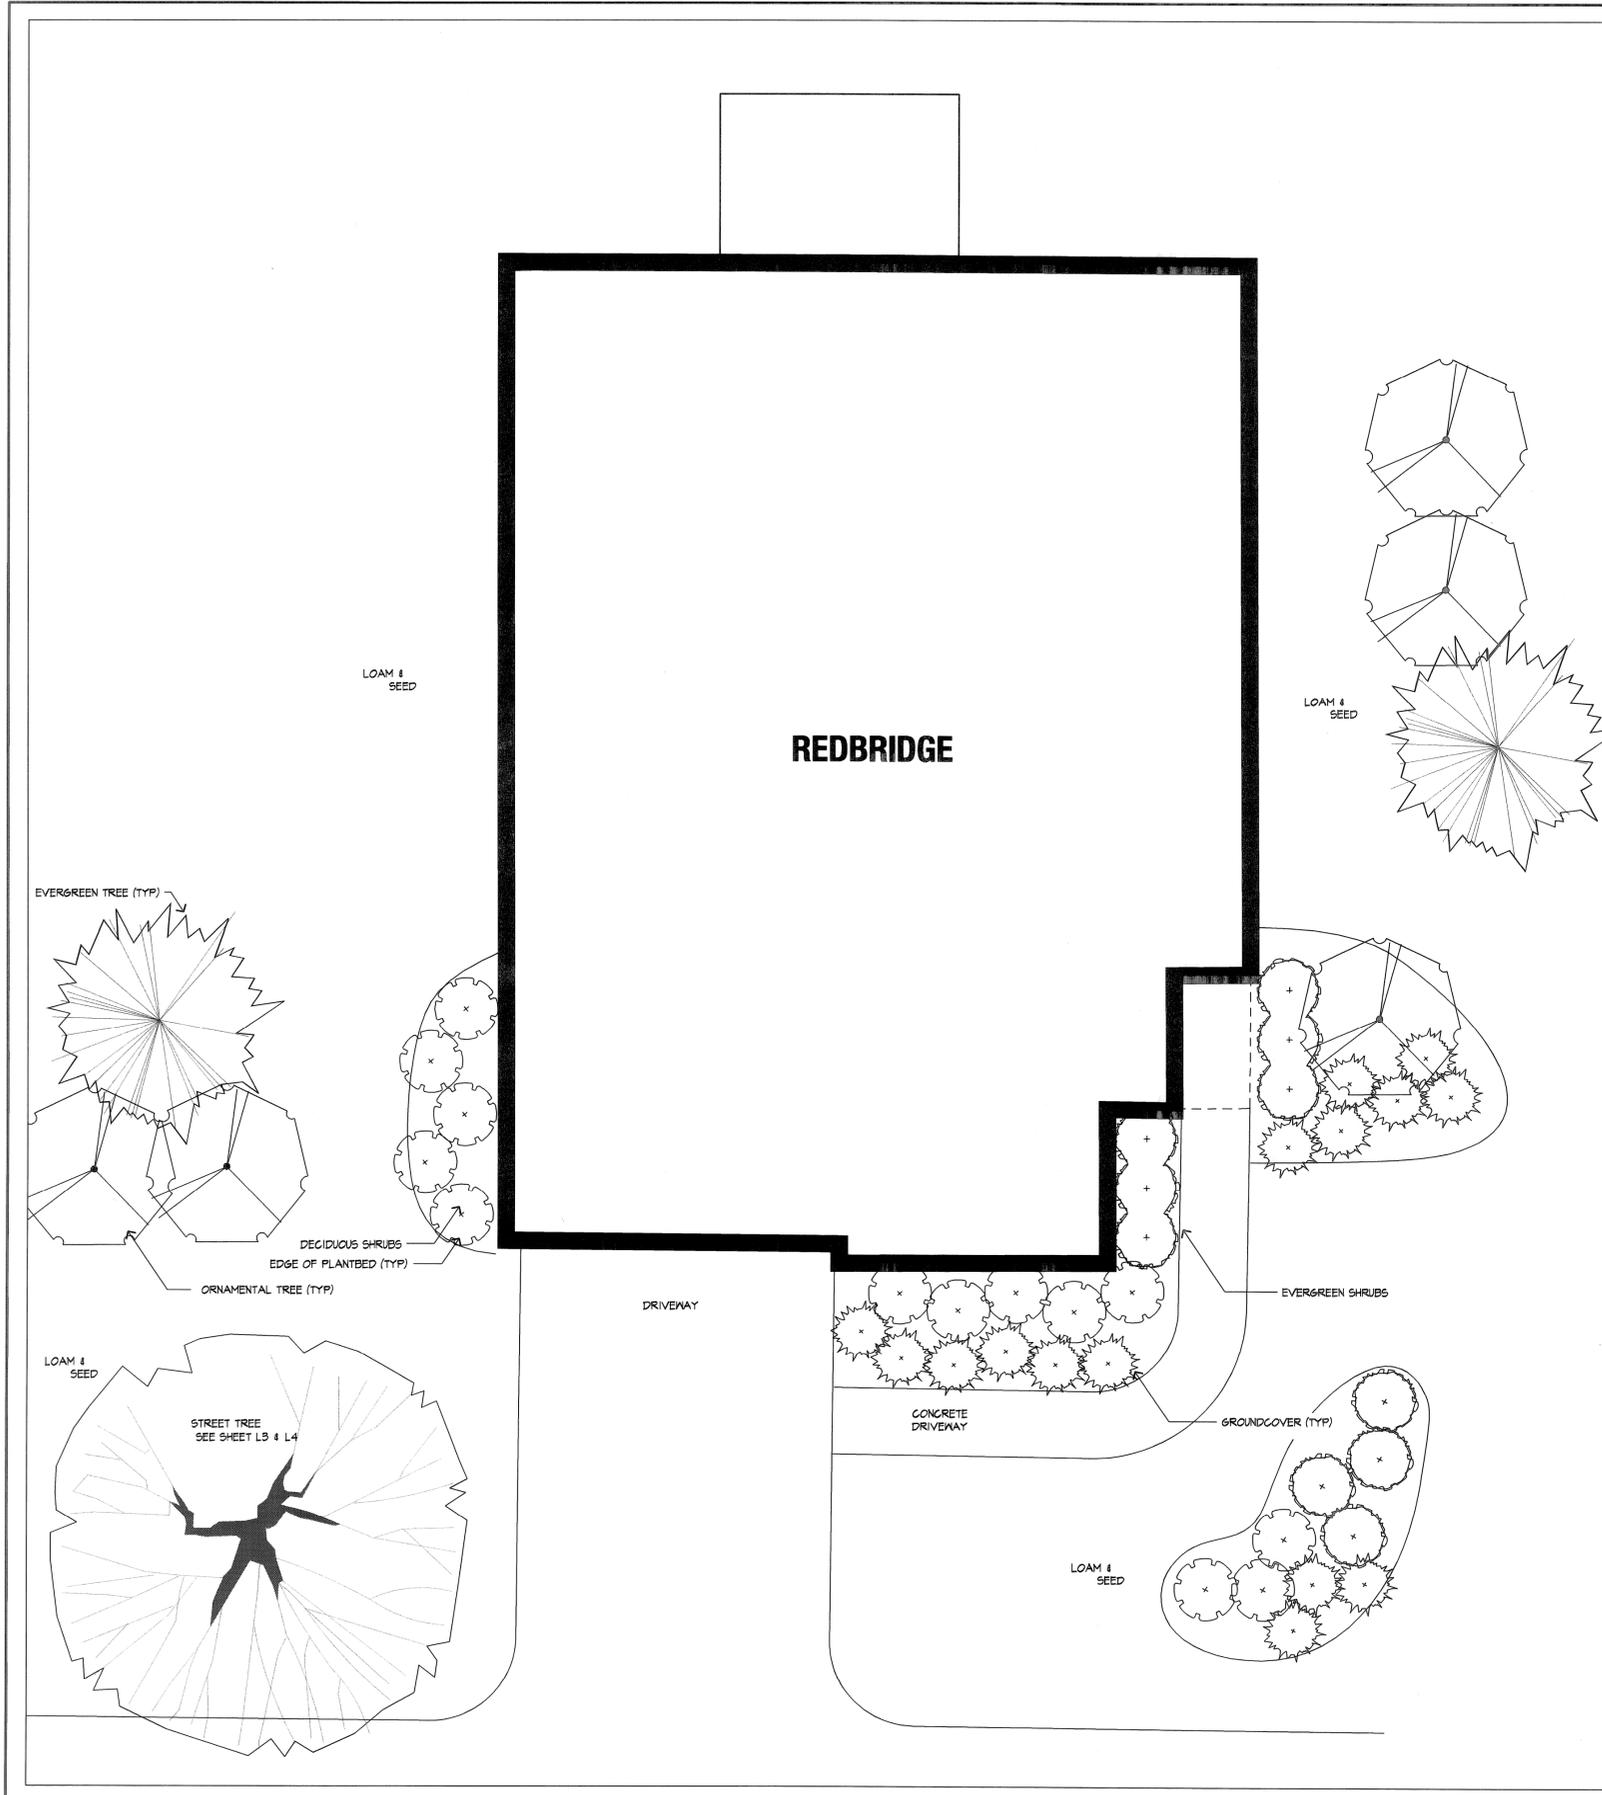

PLANT LIST

SYMBOL	QTY.	ROOTS	SIZE	PLANT NAME
	3	B+H	3'-3 1/2" CAL. MIN 15' HT	OPTION A: GREEN ASH, THORNLESS HONEY LOCUST, HORSECHESTNUT, MAPLE VARIETIES (ARMSTRONG, SENTINEL, CRIMSON KING, EMERALD, RED MAPLE, SUGAR MAPLE) LONDON PLANE TREE, ZELKOVA OPTION B: LITTLE LEAF LINDEN, PIN OAK, RED OAK, EUROPEAN BEECH, MAPLE VARIETIES (AUTUMN BLAZE, NORWAY, RED SUNSET, CRIMSON KING, SUGAR MAPLE)
	5	B+H	2-1/2" CAL. (1-3/4" CAL. BUFFER FLT6)	OPTION A: BIRCH (JACQUEMONTII CLUMP, PAPHYRIFERA), CHERRY VARIETIES (SARGENT, SAND, ACCOLADE, KOREAN, AUTUMN FLOWERING, CANADY SELECT RED) EASTERN REDBUD, THORNLESS HANTHORN, SAUCER MAGNOLIA. OPTION B: KOUSA DOGWOOD, COMMON LILAC, JAPANESE TREE LILAC, PYRUS VARIETIES (BRADFORD, CLEVELAND, SELECT, REDSPIRE) SHADBLow SERVICEBERRY SERVICEBERRY ALLEGHANY, AMELANCHIER SERVICEBERRY, STAR MAGNOLIA.
	2	B+H	6' - 1' HEIGHT (5' HT. BUFFER FLT6)	DOUGLASS FIR, WHITE FIR, SPRUCE VARIETIES (NORWAY, WHITE, SIBERIAN, COLORADO BLUE), PINE VARIETIES (AUSTRIAN, PONDEROSA, RED, EASTERN WHITE, SCOTCH), CANADIAN HEMLOCK.
	18	CONT. AND B+H	24" - 48" HT. OR 18" SPD.	OPTION A: AZALEA (GIBALTAR, WHITE LIGHTS), BLUEBERRY HIGHBUSH, BLUEBERRY LOWBUSH, BURNING BUSH COMPACT, SUMMERSWEET, ZOTONEASTER VARIETIES (CORAL BEAUTY, APICULATUS, ROYAL BEAUTY), JAPANESE BARBERRY, ROSA RUBOSA INKBERRY, BROOM, TATARIAN HONEYSUCKLE, BEACH PLUM, SPIREA. OPTION B: DOGWOOD (RED TNG, GRAY, YELLOW TNG), FORSYTHIA, LILAC (KOREAN, MISS KIM, VICTAR LEMOINE, COMMON PURPLE, COMMON WHITE), OAKLEAF HYDRANGEA, NIKO BLUE HYDRANGEA, VIBURNUM (SARGENT, CARLESII, SIEBOLDI), DOUBLEFILE, AMERICAN CRANBERRY, ARROWHEAD, LEATHERLEAF, WINTERBERRY, ROSA RUBOSA.
	10	CONT. AND B+H	24" - 48" HT. OR 18" SPD.	OPTION A: ARBORVITAE, AZALEA (BLAUJUN'S PINK, GIRARD'S CRIMSON, DELAWARE VALLEY WHITE) MUGO PINE, BOXWOOD, ENGLISH YEW, JAPANESE YEW, JAPANESE ANDROMEDA, LEUCOTHOE, MT. LAURAL, RHODODENDRON (BOULE DE NEIGE, BESSIE HONELL, CATAMBIENSE, CATAMBIENSE ALBUM) OPTION B: ARBORVITAE, AZALEA VARIETIES (HINO CRIMSON, STEWARTSONIA, BIXBY, GIRARD'S HOT SHOT, CORNELL PINK), INKBERRY, ENGLISH YEW, YUCCA, MT. FIRE ANDROM. LEUCOTHOE, MT. LAURAL, RHODODENDRON (CAROLINIANUM, CATAMBIENSE, CHIONOIDES, NOVA ZEMBLA, P.M. ROSEBAY, LEE'S DARK PINK, WINDBEAM) MUGO PINE.
	14	CONT. CONT.	2 GAL.	BEARBERRY, EUNYMUS EMERALD SAFETY, JANIFER VARIETIES (BAR HARBOR, BLUE RUB, ANDORRA, SARGENT), FACHYSANDRA, FERINWINKLE, WINTERGREEN.

PLANTING NOTES

1. PRIOR TO THE START OF ANY EXCAVATION FOR THE WORK BOTH ON AND OF THE SITE, THE CONTRACTOR SHALL NOTIFY DIGSAFE AND BE PROVIDED WITH A DIGSAFE NUMBER INDICATING THAT ALL EXISTING UTILITIES HAVE BEEN LOCATED AND MARKED.
2. CONTRACTOR SHALL BEGIN MAINTENANCE IMMEDIATELY AFTER PLANTING AND WILL CONTINUE UNTIL FINAL ACCEPTANCE.
3. CONTRACTOR SHALL MAINTAIN POSITIVE DRAINAGE AWAY FROM ALL BUILDING FOUNDATIONS, STRUCTURES, AND PLANTING BEDS.
4. THE LANDSCAPE CONTRACTOR SHALL SUPPLY ALL PLANT MATERIALS IN QUANTITIES SUFFICIENT TO COMPLETE ALL PLANTINGS SHOWN ON THIS DRAWING.
5. ALL MATERIALS SHALL CONFORM TO THE GUIDELINES ESTABLISHED BY THE AMERICAN ASSOCIATION OF NURSERYMEN.
6. ALL PLANTS SHALL BEAR THE SAME RELATIONSHIP TO FINISH GRADE AS TO ORIGINAL GRADES BEFORE DIGGING.
7. ALL PLANTS TO BE BALLED IN BURLAP OR CONTAINERIZED.
8. THE LANDSCAPE CONTRACTOR SHALL GUARANTEE ALL PLANT MATERIALS FOR ONE (1) FULL YEAR FROM DATE OF INSTALLATION.
9. ALL PLANT MATERIALS ARE SUBJECT TO THE APPROVAL OF THE LANDSCAPE ARCHITECT, AT THE NURSERY, AND AT THE SITE.
10. ALL AREAS OF THE SITE WHICH HAVE BEEN DISTURBED AND NOT OTHERWISE DEVELOPED SHALL BE LOAMED AND SEEDED.



Huntress Associates, Inc.

Landscape Architecture & Land Planning

17 Tewksbury Street
Andover, Massachusetts 01810
978 470 8882 FAX 978 470 8890

Project:

The Residences
at Quail Ridge

Acton, Massachusetts

Drawing Title:

Typical Home
Planting Plan


Redbridge Model



Revision _____ Date _____

Scale: 1" = 5'
Date: 5.24.11
Job: 00-107
File: FR-1a
Drawn: CCH
Checked: --

Drawing No. **L-6**
of 12

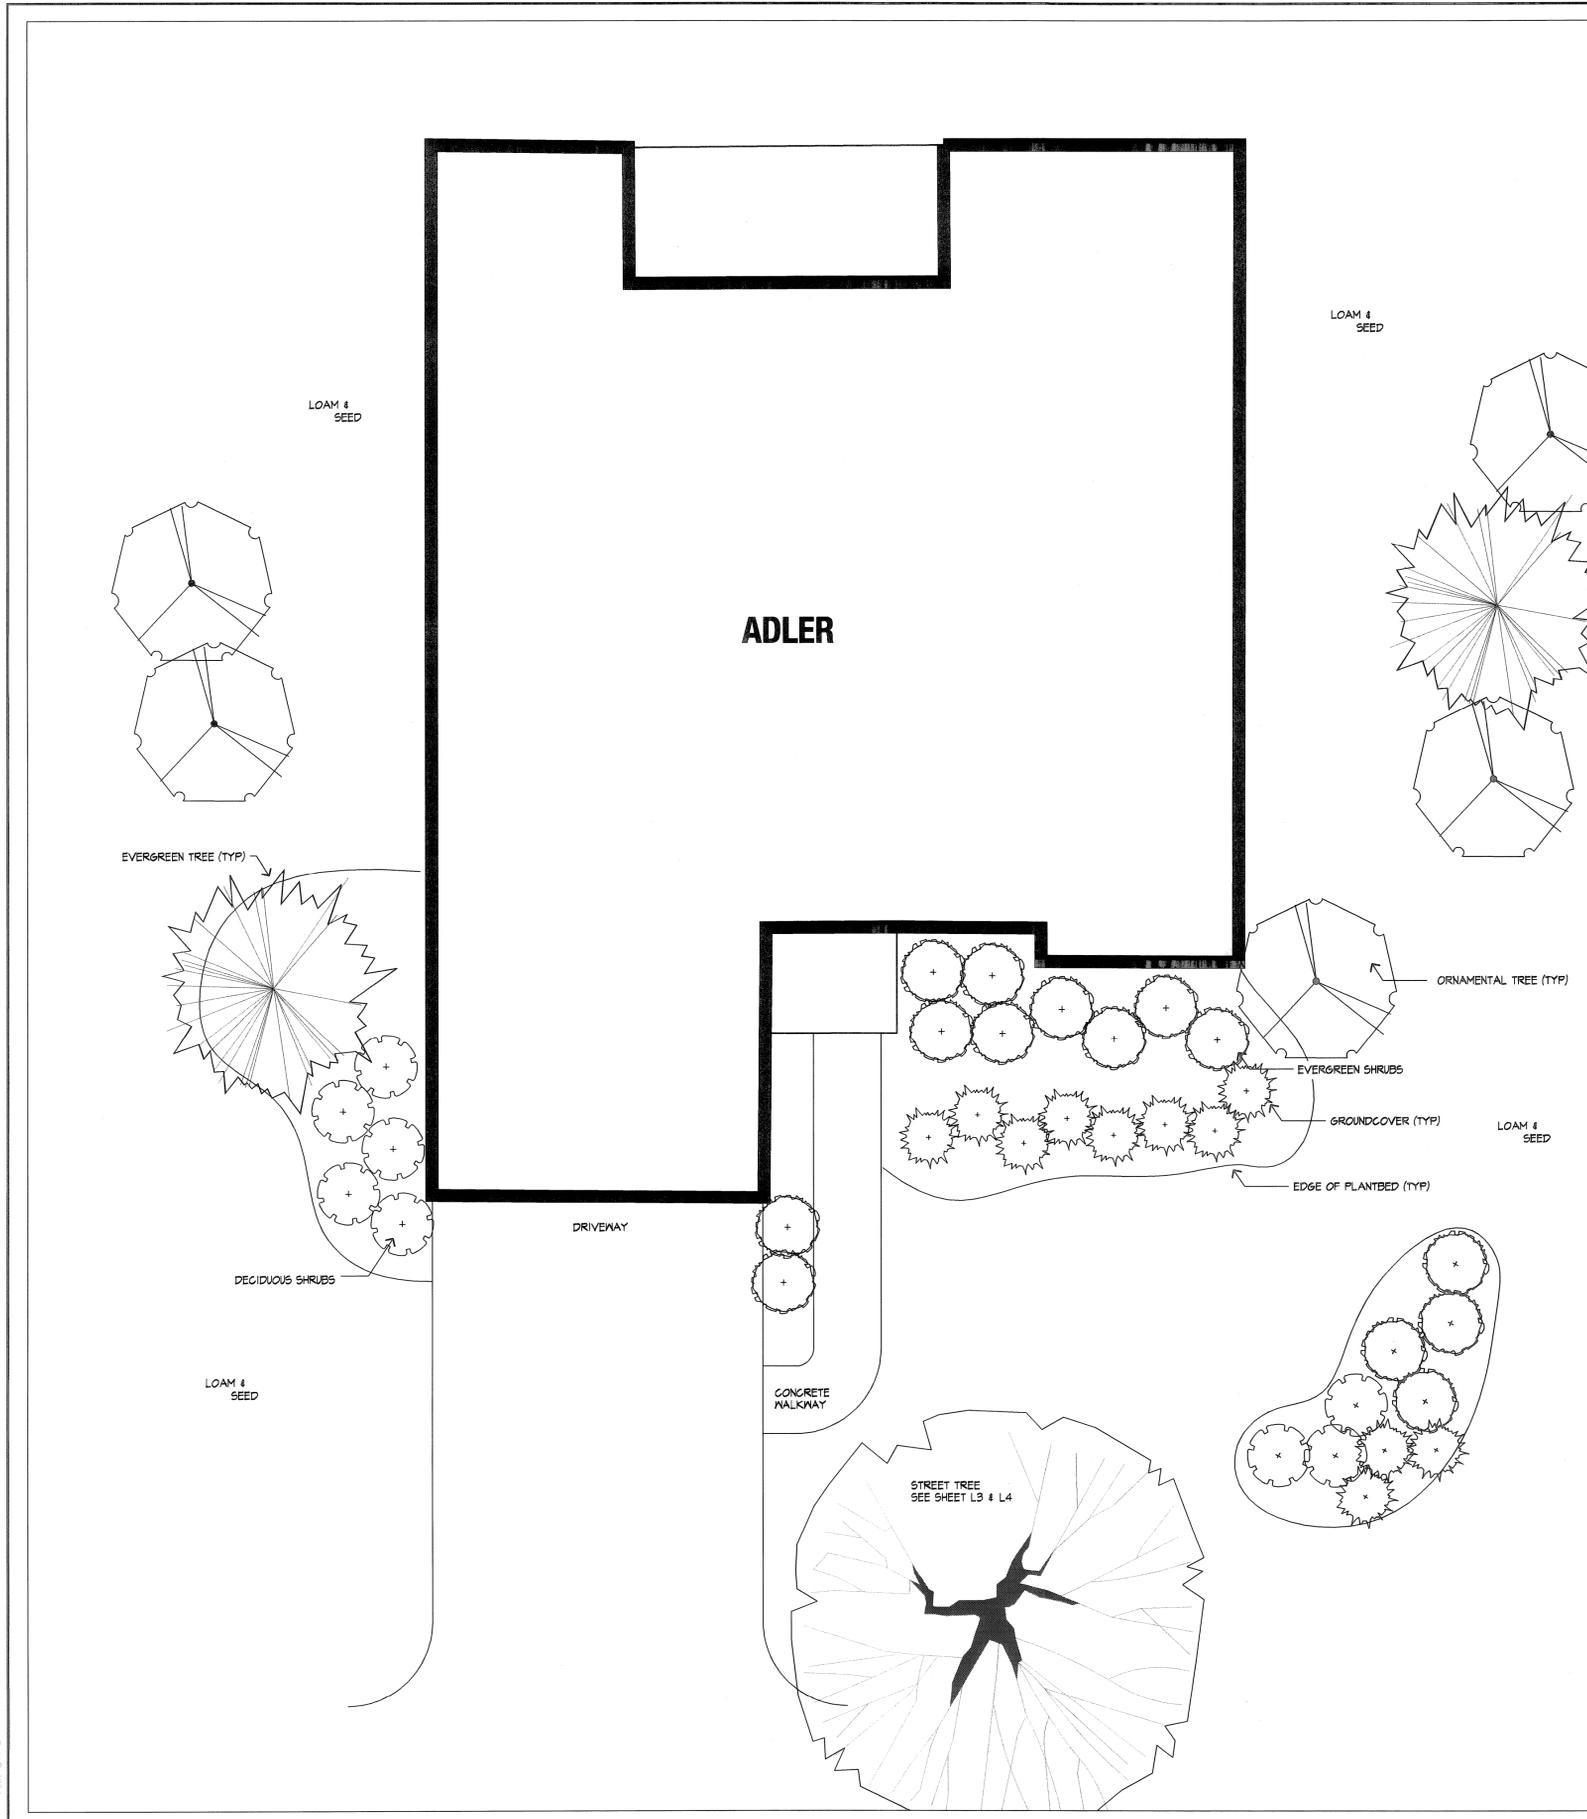

PLANT LIST

SYMBOL	QTY.	ROOTS	SIZE	PLANT NAME
MAJOR SHADE TREES	3	B+B	3" - 3 1/2" CAL.	OPTION A: GREEN ASH, THORNLESS HONEY LOCUST, HORSECHESTNUT, MAPLE
			MIN 15' HT.	VARIETIES (ARMSTRONG, SENTINEL, CRIMSON KING, EMERALD, RED MAPLE, SUGAR MAPLE)
				LONDON PLANE TREE, ZELKOVA
ORNA-MENTAL TREES	5	B+B	2-1/2" CAL.	OPTION A: BIRCH (JACQUEMONTII CLUMP, PAPIRIFERA), CHERRY VARIETIES (SARGENT, SAND, ACCOLADE, KOREAN, AUTUMN FLOWERING, GANDY SELECT RED) EASTERN REDBUD, THORNLESS HAWTHORN, SAUCER MAGNOLIA.
			(1-3/4" CAL. BUFFER PLTS.)	OPTION B: KOUSA DOGWOOD, COMMON LILAC, JAPANESE TREE LILAC, PYRUS VARIETIES (BRADFORD, CLEVELAND, SELECT, REDSPIRE) SHAD-BLOW SERVICEBERRY SERVICEBERRY ALLEGHANY, AMELANCHIER SERVICEBERRY, STAR MAGNOLIA.
EVERGREEN TREES	2	B+B	6" - 7" HEIGHT	DOUGLASS FIR, WHITE FIR, SPRUCE VARIETIES (NORWAY, WHITE, SIBERIAN, COLORADO BLUE), PINE VARIETIES (AUSTRIAN, PONDEROSA, RED, EASTERN WHITE, SCOTCH), CANADIAN HEMLOCK.
			15' HT. BUFFER PLTS.)	
DECIDUOUS SHRUBS	8	CONT. AND B+B	24" - 48" HT. OR 18" SPD.	OPTION A: AZALEA (SIBALTAR, WHITE LIGHTS), BLUEBERRY HIGHBUSH, BLUEBERRY LOWBUSH, BURNING BUSH COMPACT, SUMMERSWEET, COTONEASTER VARIETIES (CORAL BEAUTY, APICULATUS, ROYAL BEAUTY), JAPANESE BARBERRY, ROSA RUBOSA INKERRY, BROOM, TATARIAN HONEYSUCKLE, BEACH PLUM, SPIREA.
				OPTION B: DOGWOOD (RED TWIG, GRAY, YELLOW TWIG), FORSYTHIA, LILAC (KOREAN, MISS KIM, VICTAR LEMOINE, COMMON PURPLE, COMMON WHITE), OAKLEAF HYDRANGEA, NIHO BLUE HYDRANGEA, VIBURNUM (SARGENT, CHARLESII, SIEBOLDI, DOUBLEFILE, AMERICAN CRANBERRY, ARROWHEAD, LEATHERLEAF), WINTERBERRY, ROSA RUBOSA.
EVERGREEN SHRUBS	14	CONT. AND B+B	24" - 48" HT. OR 18" SPD.	OPTION A: ARBORVITAE, AZALEA (BLAUW'S PINK, GIRARD'S CRIMSON, DELAWARE VALLEY WHITE) MUGO PINE, BOXWOOD, ENGLISH YEM, JAPANESE YEM, JAPANESE ANDROMEDA, LEUCOTHOE, MT. LAURAL, RHODODENDRON (BOULE DE NEIGE, BESSIE HOWELL, GATAMBIENSE, GATAMBIENSE ALBUM)
				OPTION B: ARBORVITAE, AZALEA VARIETIES (HINO CRIMSON, STEWARTSONIA, BIXBY, GIRARD'S HOT SHOT, CORNELL PINK), INKERRY, ENGLISH YEM, YUGGA, MT. FIRE ANDROM, LEUCOTHOE, MT. LAURAL, RHODODENDRON (CAROLINIANUM, GATAMBIENSE, CHIONOIDES, NOVA ZEMBLA, P.J.M. ROSEBAY, LEE'S DARK PINK, WINDBEAM), MUGO PINE.
GROUND COVER	11	CONT. CONT.	2 GAL.	BEARBERRY, ELYONMYUS EMERALD GALETY, JUNIFER VARIETIES (BAR HARBOR, BLUE RIG, ANDORRA, SARGENT), PACHYSANDRA, PERIWINKLE, WINTERGREEN.

PLANTING NOTES

- PRIOR TO THE START OF ANY EXCAVATION FOR THE WORK BOTH ON AND OF THE SITE, THE CONTRACTOR SHALL NOTIFY DIGSAFE AND BE PROVIDED WITH A DIGSAFE NUMBER INDICATING THAT ALL EXISTING UTILITIES HAVE BEEN LOCATED AND MARKED.
- CONTRACTOR SHALL BEGIN MAINTENANCE IMMEDIATELY AFTER PLANTING AND WILL CONTINUE UNTIL FINAL ACCEPTANCE.
- CONTRACTOR SHALL MAINTAIN POSITIVE DRAINAGE AWAY FROM ALL BUILDING FOUNDATIONS, STRUCTURES, AND PLANTING BEDS.
- THE LANDSCAPE CONTRACTOR SHALL SUPPLY ALL PLANT MATERIALS IN QUANTITIES SUFFICIENT TO COMPLETE ALL PLANTINGS SHOWN ON THIS DRAWING.
- ALL MATERIALS SHALL CONFORM TO THE GUIDELINES ESTABLISHED BY THE AMERICAN ASSOCIATION OF NURSERYMEN.
- ALL PLANTS SHALL BEAR THE SAME RELATIONSHIP TO FINISH GRADE AS TO ORIGINAL GRADES BEFORE DIGGING.
- ALL PLANTS TO BE BALLED IN BURLAP OR CONTAINERIZED.
- THE LANDSCAPE CONTRACTOR SHALL GUARANTEE ALL PLANT MATERIALS FOR ONE (1) FULL YEAR FROM DATE OF INSTALLATION.
- ALL PLANT MATERIALS ARE SUBJECT TO THE APPROVAL OF THE LANDSCAPE ARCHITECT, AT THE NURSERY, AND AT THE SITE.
- ALL AREAS OF THE SITE WHICH HAVE BEEN DISTURBED AND NOT OTHERWISE DEVELOPED SHALL BE LOAMED AND SEEDED.



Huntress Associates, Inc.
 Landscape Architecture & Land Planning
 17 Tewksbury Street
 Andover, Massachusetts 01810
 978 470 8882 FAX 978 470 8890

Project:
The Residences at Quail Ridge

Acton, Massachusetts

Drawing Title:
Typical Home Planting Plan


Adler Model



Revision _____ Date _____

Scale: 1" = 5'
 Date: 5.24.11
 Job: 00-107
 File: FR-1a
 Drawn: CCH
 Checked: --

Drawing No. **L-7**
 of **12**

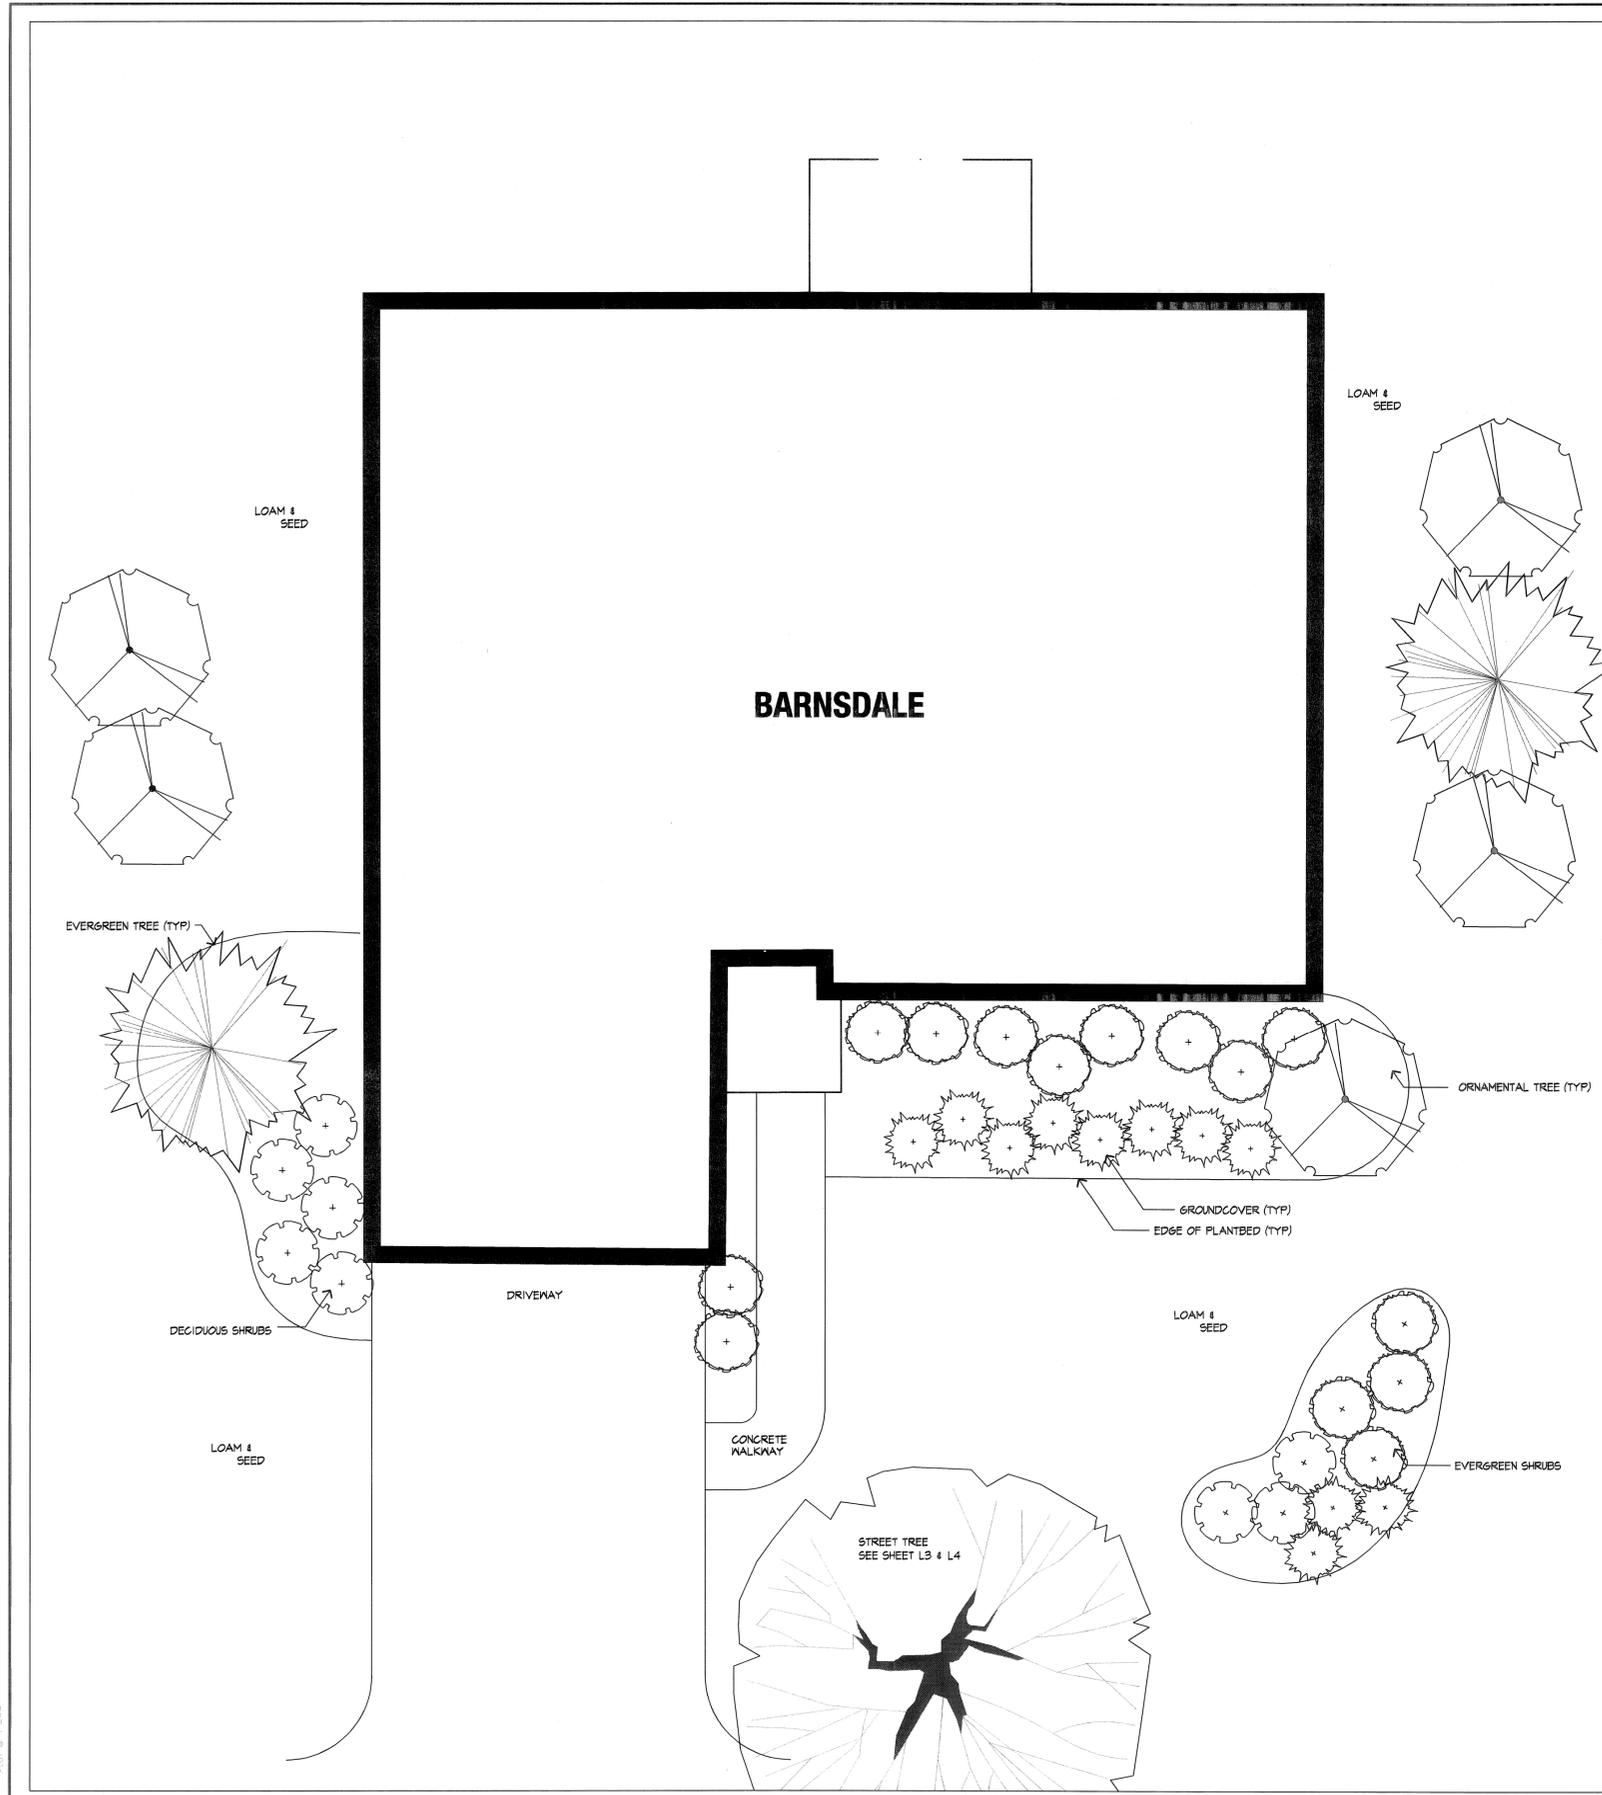

PLANT LIST

SYMBOL	QTY.	ROOTS SIZE	PLANT NAME	
	3	B+B 3'- 3 1/2" CAL. MIN 15' HT	OPTION A: GREEN ASH, THORNLESS HONEY LOCUST, HORSECHESTNUT, MAPLE VARIETIES (ARMSTRONG, SENTINEL, CRIMSON KING, EMERALD, RED MAPLE, SUGAR MAPLE) LONDON PLANE TREE, ZELKOVA OPTION B: LITTLE LEAF LINDEN, PIN OAK, RED OAK, EUROPEAN BEECH, MAPLE VARIETIES (AUTUMN BLAZE, NORWAY, RED SUNSET, CRIMSON KING, SUGAR MAPLE)	
		5	2-1/2" CAL. (1-3/4" CAL. BUFFER PLTs.)	OPTION A: BIRCH (JACQUEMONTII CLUMP, PAPYRIFERA), CHERRY VARIETIES (SARGENT, SAND, ACCOLADE, KOREAN, AUTUM FLOWERING, CANADY SELECT RED) EASTERN REDBUD, THORNLESS HANTHORN, SAUCER MAGNOLIA. OPTION B: KOUSA DOGWOOD, COMMON LILAC, JAPANESE TREE LILAC, PYRUS VARIETIES (BRADFORD, CLEVELAND, SELECT, REDSPIRE) SHADBLON SERVICEBERRY SERVICEBERRY ALLEGHANY, AMELANCHIER SERVICEBERRY, STAR MAGNOLIA.
		2	B+B 6' - 7' HEIGHT 15' HT. BUFFER PLTs.)	DOUGLASS FIR, WHITE FIR, SPRUCE VARIETIES (NORWAY, WHITE, SIBERIAN, COLORADO BLUE), PINE VARIETIES (AUSTRIAN, PONDEROSA, RED, EASTERN WHITE, SCOTCH), CANADIAN HEMLOCK.
	8	CONT. 24" - 48" HT. AND OR 18" SPD. B+B	OPTION A: AZALEA (GIBALTAR, WHITE LIGHTS), BLUEBERRY HIGHBUSH, BLUEBERRY LOWEUSH, BURNING BUSH COMPACT, SUMMERSWEET, COTONEASTER VARIETIES (CORAL BEAUTY, APICULATUS, ROYAL BEAUTY), JAPANESE BARBERRY, ROSA RUGOSA INKBERRY, BROOM, TATARIAN HONEYUCKLE, BEACH FLUM, SPIREA. OPTION B: DOGWOOD (RED TWIG, GRAY, YELLOW TWIG), FORSYTHIA, LILAC (KOREAN, MISS KIM, VICTAR LEMOINE, COMMON PURPLE, COMMON WHITE), OAKLEAF HYDRANSEA, NIKO BLUE HYDRANSEA, VIBURNUM (SARGENT, CARLESHI, SIEBOLDI), DOUBLEFILE, AMERICAN CRANBERRY, ARROWHEAD, LEATHERLEAF, WINTERBERRY, ROSA RUGOSA.	
	14	CONT. 24" - 48" HT. AND OR 18" SPD. B+B	OPTION A: ARBORVITAE, AZALEA (BLAUM'S PINK, GIRARD'S CRIMSON DELAWARE VALLEY WHITE) MUGO PINE, BOXWOOD, ENGLISH YEN, JAPANESE YEN, JAPANESE ANDROMEDA, LEUCOTHOE, MT. LAURAL, RHODODENDRON (BOULE DE NEIGE, BESSIE HOWELL, CATAMBIENSE, CATAMBIENSE ALBUM) OPTION B: ARBORVITAE, AZALEA VARIETIES (HINO CRIMSON, STEWARTSONIA, BIXBY, GIRARD'S HOT SHOT, GORNELL PINK), INKBERRY, ENGLISH YEN, YUCCA, MT. FIRE ANDROM. LEUCOTHOE, MT. LAURAL, RHODODENDRON (CAROLINIANUM, CATAMBIENSE, CHIONOIDES, NOVA ZEMBLA, P.J.M, ROSEBAY, LEE'S DARK PINK, MINDBEAM), MUGO PINE, BEARBERRY, EUCONYMIS EMERALD GAITY, JUNIFER VARIETIES (BAR HARBOR, BLUE RUG, ANDORRA, SARGENT), PACHYSANDRA, PERIWINKLE, WINTERGREEN.	
	11	CONT. 2 GAL. CONT.		

PLANTING NOTES

1. PRIOR TO THE START OF ANY EXCAVATION FOR THE WORK BOTH ON AND OF THE SITE, THE CONTRACTOR SHALL NOTIFY DIGSAFE AND BE PROVIDED WITH A DIGSAFE NUMBER INDICATING THAT ALL EXISTING UTILITIES HAVE BEEN LOCATED AND MARKED.
2. CONTRACTOR SHALL BEGIN MAINTENANCE IMMEDIATELY AFTER PLANTING AND WILL CONTINUE UNTIL FINAL ACCEPTANCE.
3. CONTRACTOR SHALL MAINTAIN POSITIVE DRAINAGE AWAY FROM ALL BUILDING FOUNDATIONS, STRUCTURES, AND PLANTING BEDS.
4. THE LANDSCAPE CONTRACTOR SHALL SUPPLY ALL PLANT MATERIALS IN QUANTITIES SUFFICIENT TO COMPLETE ALL PLANTINGS SHOWN ON THIS DRAWING.
5. ALL MATERIALS SHALL CONFORM TO THE GUIDELINES ESTABLISHED BY THE AMERICAN ASSOCIATION OF NURSERYMEN.
6. ALL PLANTS SHALL BEAR THE SAME RELATIONSHIP TO FINISH GRADE AS TO ORIGINAL GRADES BEFORE DIGGING.
7. ALL PLANTS TO BE BALLED IN BURLAP OR CONTAINERIZED.
8. THE LANDSCAPE CONTRACTOR SHALL GUARANTEE ALL PLANT MATERIALS FOR ONE (1) FULL YEAR FROM DATE OF INSTALLATION.
9. ALL PLANT MATERIALS ARE SUBJECT TO THE APPROVAL OF THE LANDSCAPE ARCHITECT, AT THE NURSERY, AND AT THE SITE.
10. ALL AREAS OF THE SITE WHICH HAVE BEEN DISTURBED AND NOT OTHERWISE DEVELOPED SHALL BE LOAMED AND SEEDED.



Huntress Associates, Inc.

Landscape Architecture & Land Planning

17 Tewksbury Street
Andover, Massachusetts 01810
978 470 8882 FAX 978 470 8890

Project:

The Residences
at Quail Ridge

Acton, Massachusetts

Drawing Title:

Typical Home
Planting Plan


Barnsdale Model



Revision _____ Date _____

Scale: 1" = 5'
Date: 5.24.11
Job: 00-107
File: FR-1a
Drawn: CCH
Checked: --

Drawing No.
L-8
of
12

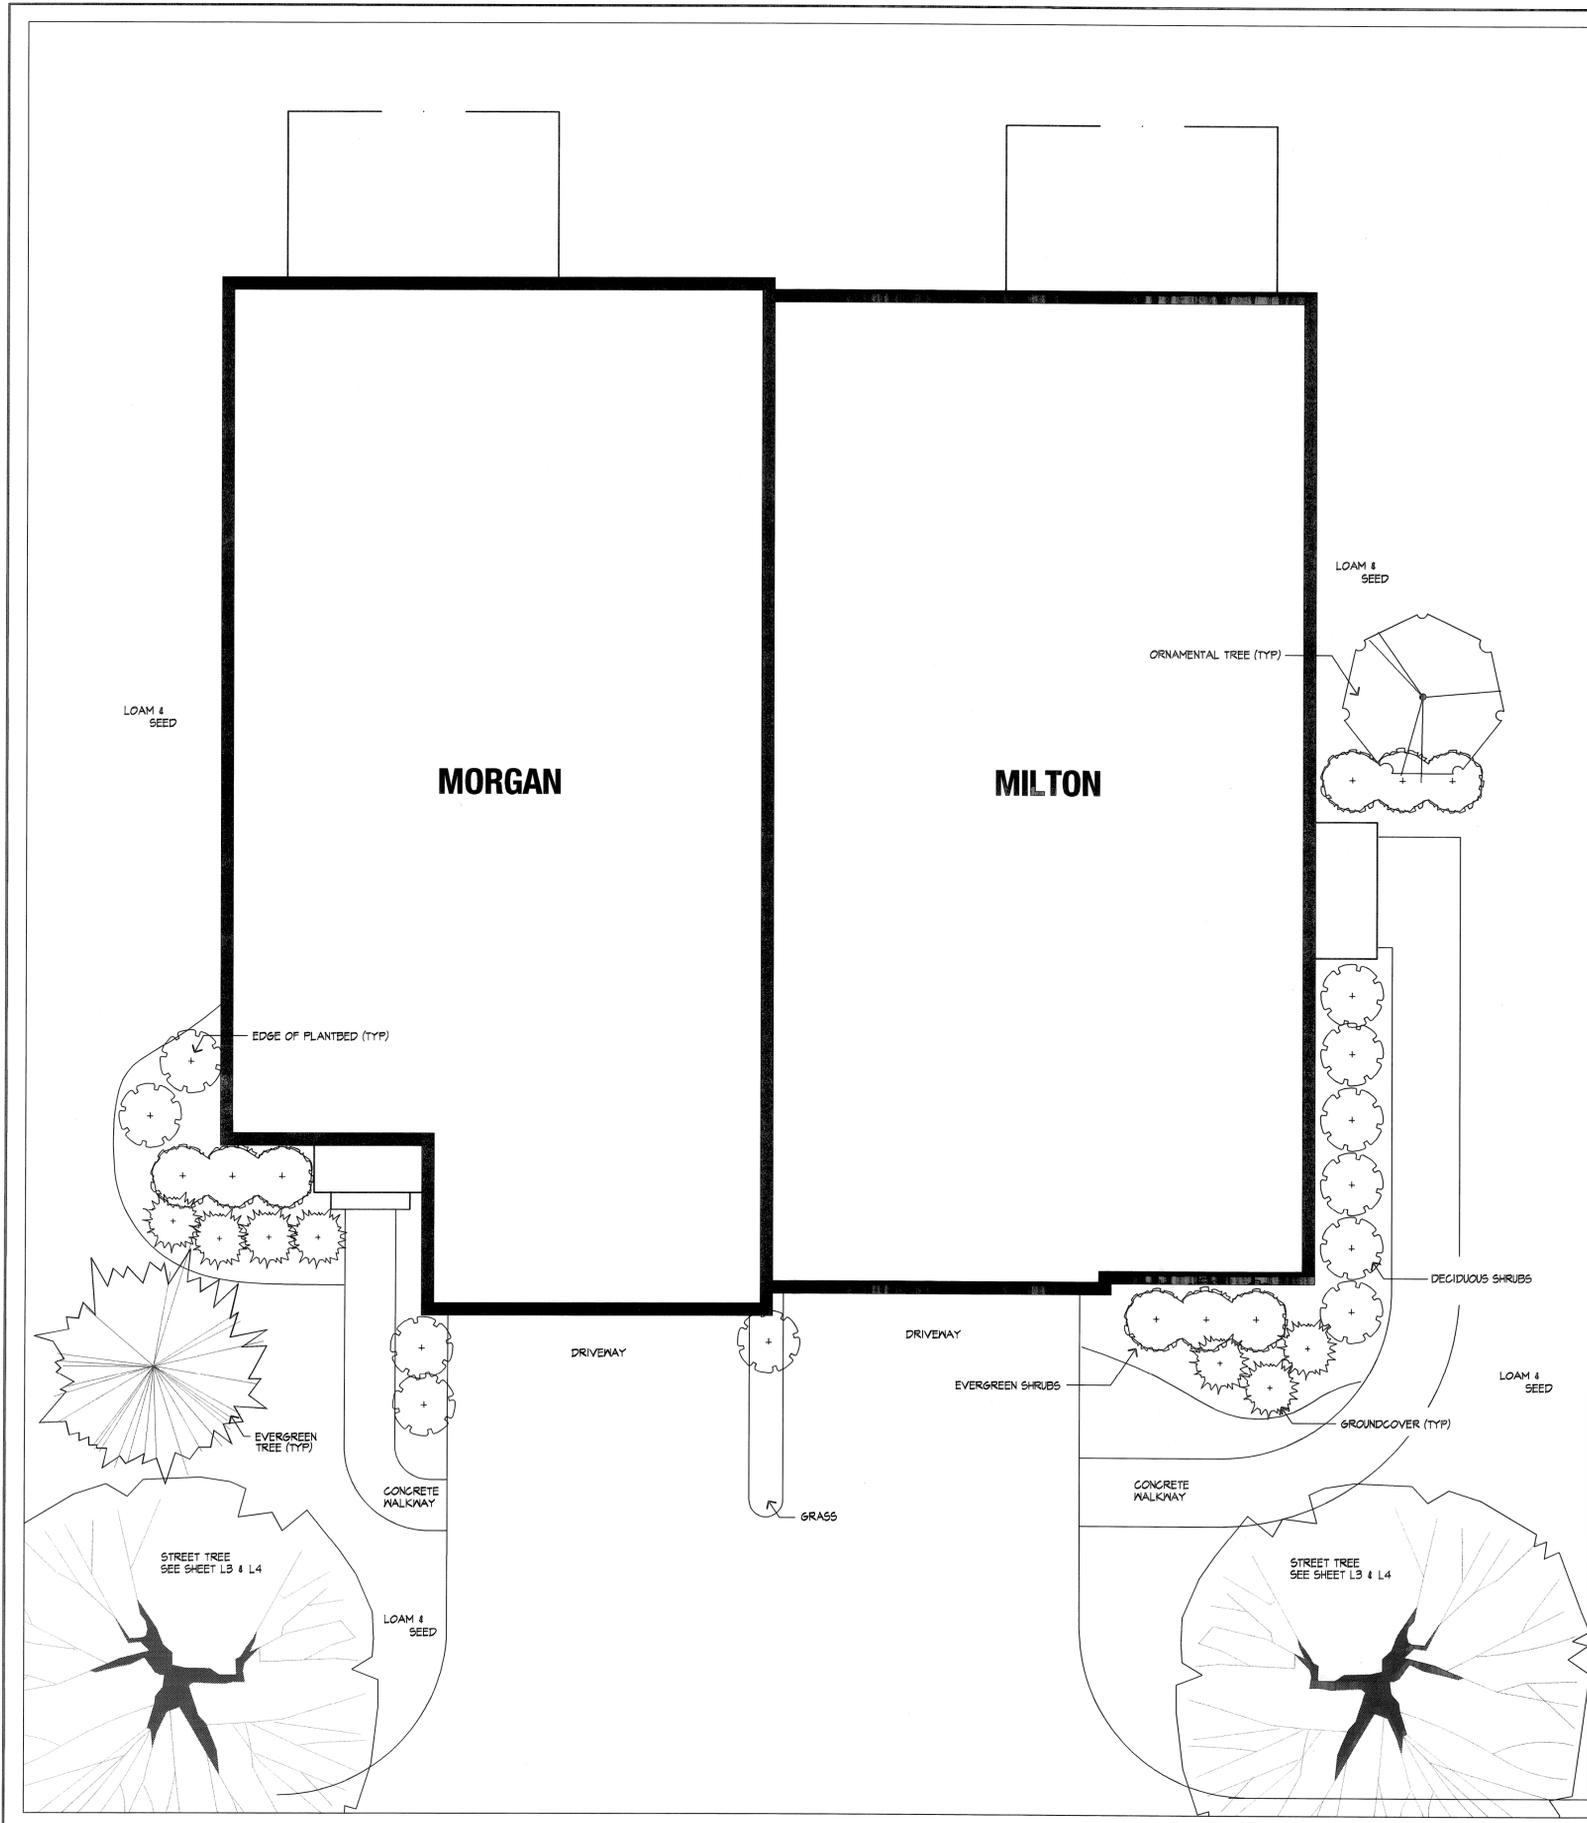

PLANT LIST

SYMBOL	QTY.	ROOTS	SIZE	PLANT NAME
MAJOR SHADE TREES	3	B-B	3" - 3 1/2" CAL.	OPTION A: GREEN ASH, THORNLESS HONEY LOCUST, HORSECHESTNUT, MAPLE VARIETIES (ARMSTRONG, SENTINEL, CRIMSON KING, EMERALD, RED MAPLE, SUGAR MAPLE) LONDON PLANE TREE, ZELKOVA
			MIN 15' HT	OPTION B: LITTLE LEAF LINDEN, PIN OAK, RED OAK, EUROPEAN BEECH, MAPLE VARIETIES (AUTUMN BLAZE, NORWAY, RED SUNSET, CRIMSON KING, SUGAR MAPLE)
ORNAMENTAL TREES	5	B-B	2-1/2" CAL.	OPTION A: BIRCH (JACQUEMONTII CLUMP, PAPYRIFERA), CHERRY VARIETIES (SARGENT, SAND, ACCOLADE, KOREAN, AUTUMN FLOWERING, CANADY SELECT RED) EASTERN REDBUD, THORNLESS HAWTHORN, SAUCER MAGNOLIA
			(1-3/4" CAL. BUFFER PLTS.)	OPTION B: KOUSA DOGWOOD, COMMON LILAC, JAPANESE TREE LILAC, PYRUS VARIETIES (BRADFORD, CLEVELAND, SELECT, REDSPIRE) SHADBLow SERVICEBERRY SERVICEBERRY ALLEGHANY, AMELANCHIER SERVICEBERRY, STAR MAGNOLIA
EVERGREEN TREES	2	B-B	6" - 1' HEIGHT	DOUGLASS FIR, WHITE FIR, SPRUCE VARIETIES (NORWAY, WHITE, SIBERIAN, COLORADO BLUE), PINE VARIETIES (AUSTRIAN, PONDEROSA, RED, EASTERN WHITE, SCOTCH), CANADIAN HEMLOCK
			(5' HT. BUFFER PLTS.)	
DECIDUOUS SHRUBS	11	CONT. AND B-B	24" - 48" HT. OR 18" SPD.	OPTION A: AZALEA (GIBRALTAR, WHITE LIGHTS), BLUEBERRY HIGHBUSH, BLUEBERRY LOWBUSH, BURNING BUSH COMPACT, SUMMERSWEET, COTONEASTER VARIETIES (CORAL BEAUTY, APICULATUS, ROYAL BEAUTY), JAPANESE BARBERRY, ROSA RUGOSA INKERRY, BROOM, TATARIAN HONEYSUCKLE, BEACH PLUM, SPIREA
				OPTION B: DOGWOOD (RED TNG, GRAY, YELLOW TNG), FORSYTHIA, LILAC (KOREAN, MISS KIM, VICTAR LEMOINE, COMMON PURPLE, COMMON WHITE), OAKLEAF HYDRANGEA, NIKO BLUE HYDRANGEA, VIBURNUM (SARGENT, CARLESII, SIEBOLDI, DOUBLEFILE, AMERICAN CRANBERRY, ARROWHEAD, LEATHERLEAF), WINTERBERRY, ROSA RUGOSA
EVERGREEN SHRUBS	4	CONT. AND B-B	24" - 48" HT. OR 18" SPD.	OPTION A: ARBORVITAE, AZALEA (BLAUN'S PINK, GIRARD'S CRIMSON, DELAWARE VALLEY WHITE) MUGO PINE, BOXWOOD, ENGLISH YEW, JAPANESE YEW, JAPANESE ANDROMEDA, LEUCOTHOE, MT. LAURAL, RHODODENDRON (BOULE DE NEIGE, BESSIE HOWELL, CATAMBIENSE, CATAMBIENSE ALBUM)
				OPTION B: ARBORVITAE, AZALEA VARIETIES (NINO CRIMSON, STEWARTSONIA, BIXBY, GIRARD'S HOT SHOT, CORNELL PINK), INKERRY, ENGLISH YEW, YUGA, MT. FIRE ANDROM, LEUCOTHOE, MT. LAURAL, RHODODENDRON (CAROLINIANUM, CATAMBIENSE, CHIONOIDES, NOVA ZEMBLA, F.J.M. ROSEBAY, LEE'S DARK PINK, MINDBEAM), MUGO PINE
GROUND COVER	7	CONT. CONT.	2 GAL.	BEARBERRY, EUNYMIUS EMERALD GALETY, JUNIPER VARIETIES (BAR HARBOR, BLUE RUG, ANDORRA, SARGENT), FAGHYSANDRA, PERIWINKLE, WINTERGREEN

PLANTING NOTES

1. PRIOR TO THE START OF ANY EXCAVATION FOR THE WORK BOTH ON AND OF THE SITE, THE CONTRACTOR SHALL NOTIFY DIGSAFE AND BE PROVIDED WITH A DIGSAFE NUMBER INDICATING THAT ALL EXISTING UTILITIES HAVE BEEN LOCATED AND MARKED.
2. CONTRACTOR SHALL BEGIN MAINTENANCE IMMEDIATELY AFTER PLANTING AND WILL CONTINUE UNTIL FINAL ACCEPTANCE.
3. CONTRACTOR SHALL MAINTAIN POSITIVE DRAINAGE AWAY FROM ALL BUILDING FOUNDATIONS, STRUCTURES, AND PLANTING BEDS.
4. THE LANDSCAPE CONTRACTOR SHALL SUPPLY ALL PLANT MATERIALS IN QUANTITIES SUFFICIENT TO COMPLETE ALL PLANTINGS SHOWN ON THIS DRAWING.
5. ALL MATERIALS SHALL CONFORM TO THE GUIDELINES ESTABLISHED BY THE AMERICAN ASSOCIATION OF NURSERYMEN.
6. ALL PLANTS SHALL BEAR THE SAME RELATIONSHIP TO FINISH GRADE AS TO ORIGINAL GRADES BEFORE DIGGING.
7. ALL PLANTS TO BE BALLED IN BURLAP OR CONTAINERIZED.
8. THE LANDSCAPE CONTRACTOR SHALL GUARANTEE ALL PLANT MATERIALS FOR ONE (1) FULL YEAR FROM DATE OF INSTALLATION.
9. ALL PLANT MATERIALS ARE SUBJECT TO THE APPROVAL OF THE LANDSCAPE ARCHITECT, AT THE NURSERY, AND AT THE SITE.
10. ALL AREAS OF THE SITE WHICH HAVE BEEN DISTURBED AND NOT OTHERWISE DEVELOPED SHALL BE LOAMED AND SEEDDED.



Huntress Associates, Inc.

Landscape Architecture & Land Planning

17 Tewksbury Street
Andover, Massachusetts 01810
978 470 8882 FAX 978 470 8890

Project:

The Residences
at Quail Ridge

Acton, Massachusetts

Drawing Title:

Typical Home
Planting Plan


Milton/Morgan
Model



Revision _____ Date _____

Scale: 1" = 5'
Date: 5.24.11
Job: 00-107
File: FR-1a
Drawn: CCH
Checked: --

Drawing No. **L-9**
of 12

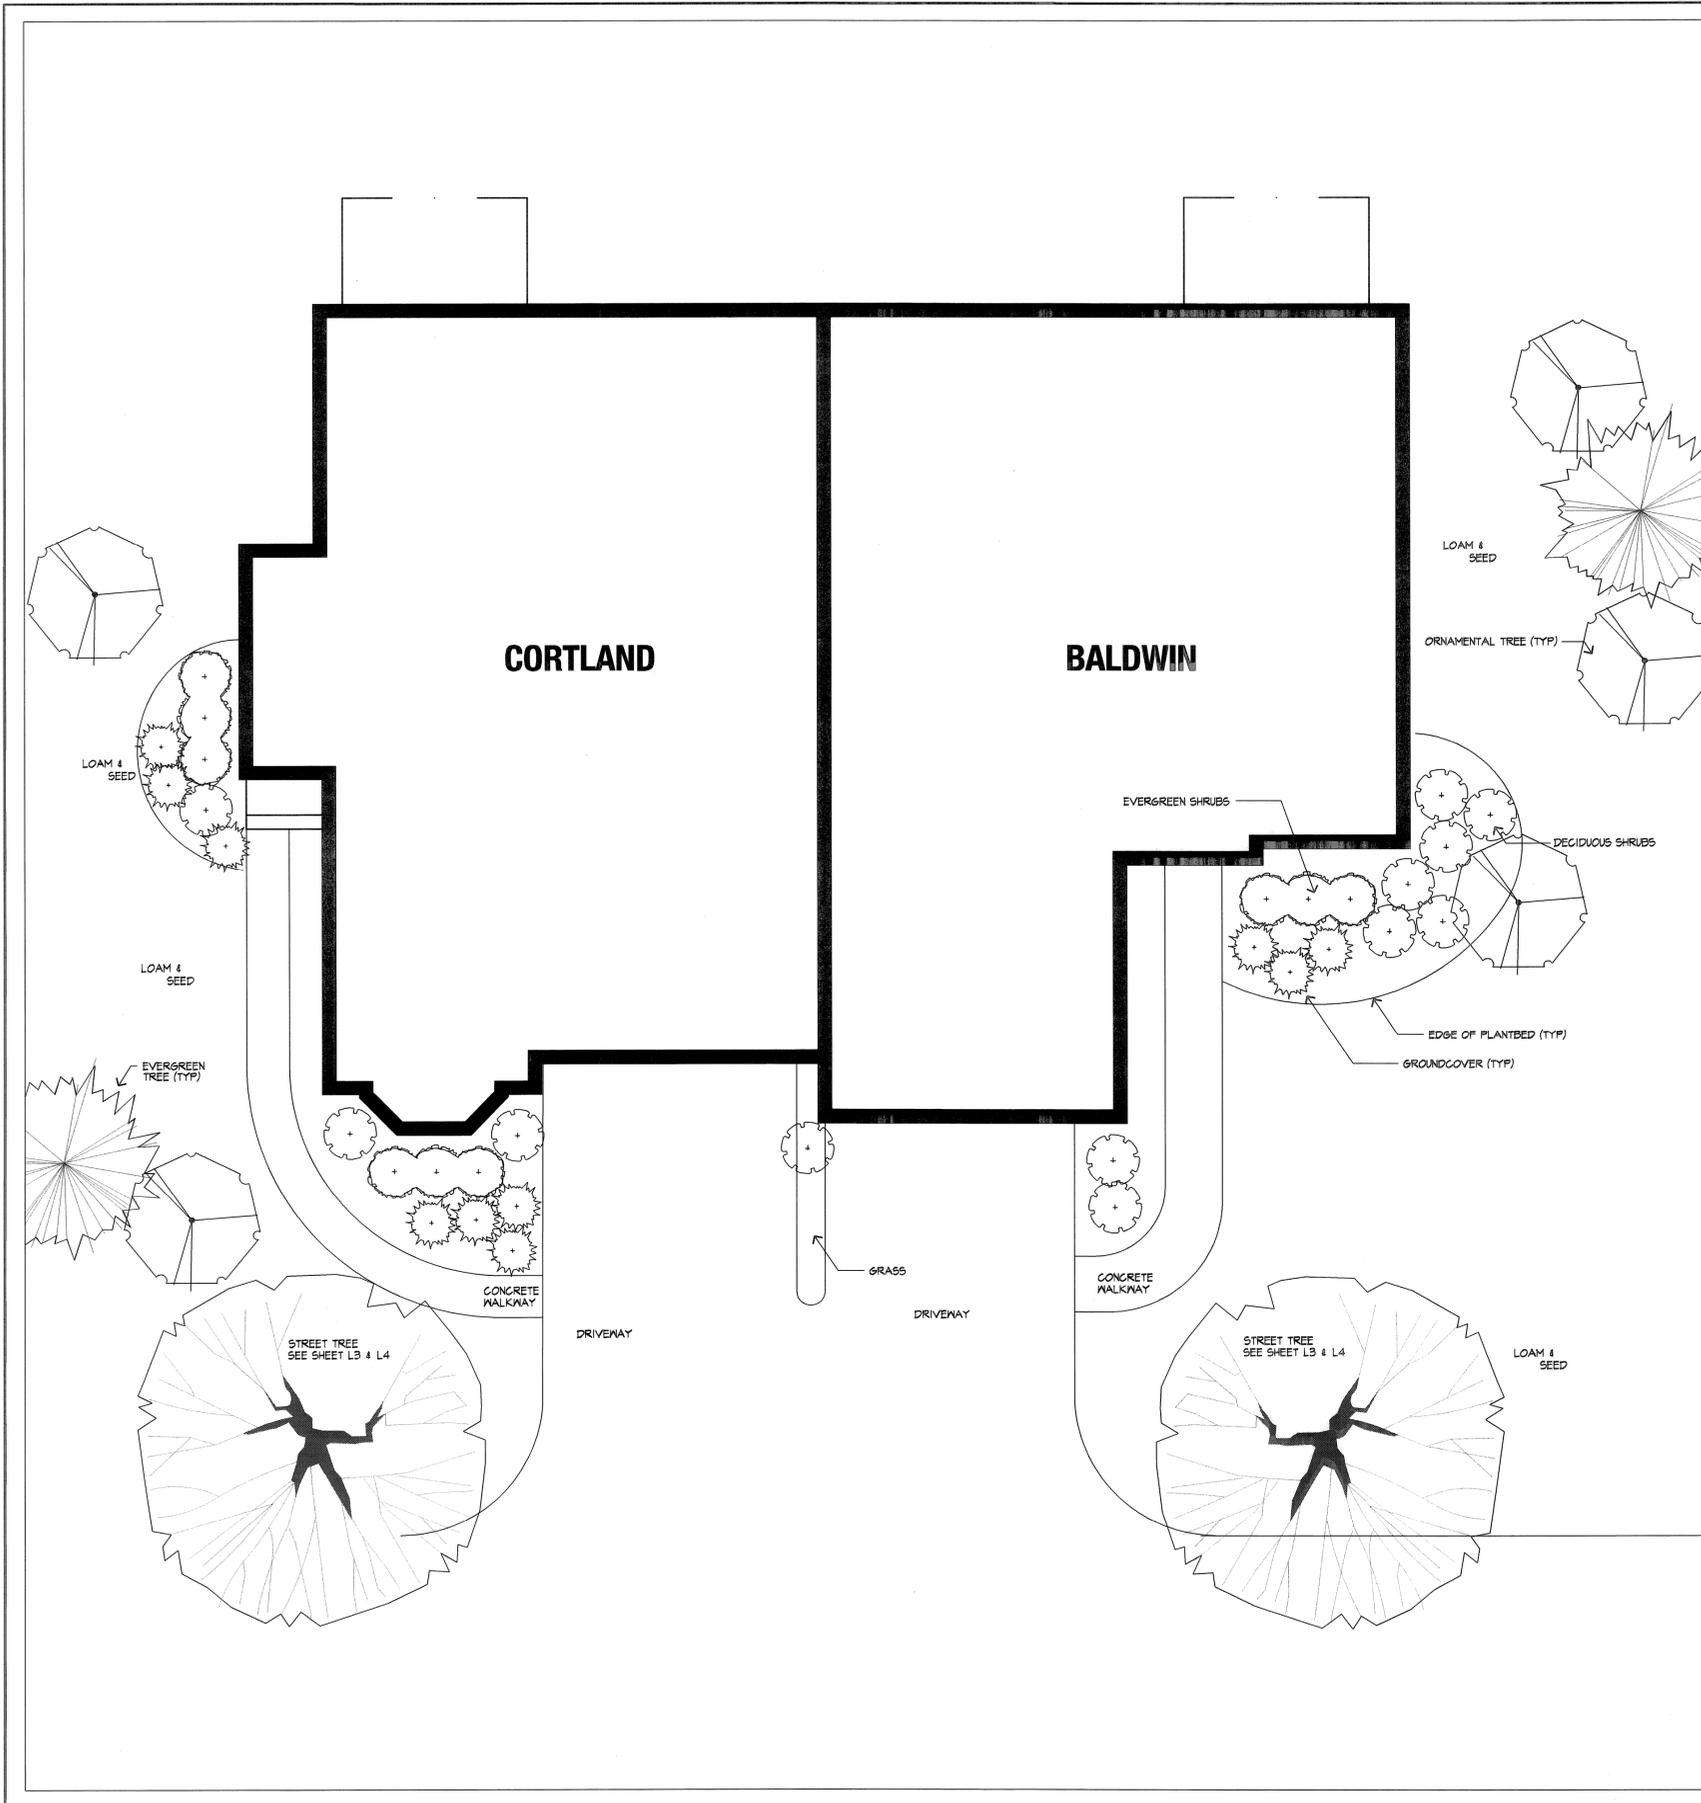

PLANT LIST

SYMBOL	QTY.	ROOTS	SIZE	PLANT NAME
	3	B+B	3" - 3 1/2" GAL MIN 15' HT	OPTION A: GREEN ASH, THORNLESS HONEY LOCUST, HORSECHESTNUT, MAPLE VARIETIES (ARMSTRONG, SENTINEL, CRIMSON KING, EMERALD, RED MAPLE, SUGAR MAPLE) LONDON PLANE TREE, ZELKOVA OPTION B: LITTLE LEAF LINDEN, PIN OAK, RED OAK, EUROPEAN BEECH, MAPLE VARIETIES (AUTUMN BLAZE, NORWAY, RED SUNSET, CRIMSON KING, SUGAR MAPLE)
	5	B+B	2-1/2" GAL. (1-3/4" GAL. BUFFER PLTs.)	OPTION A: BIRCH (JACQUEMONTII CLUMP, PAPYRIFERA), CHERRY VARIETIES (SARGENT, SAND, ACCOLADE, KOREAN, AUTUM FLOWERING, CANADY SELECT RED) EASTERN REDBUD, THORNLESS HANTHORN, SAUCER MAGNOLIA. OPTION B: KOUSA DOGWOOD, COMMON LILAC, JAPANESE TREE LILAC, PYRUS VARIETIES (BRADFORD, CLEVELAND, SELECT, REDSPIRE) SHADBLOW SERVICEBERRY SERVICEBERRY ALLEGHANY, AMELANCHIER SERVICEBERRY, STAR MAGNOLIA.
	2	B+B	6" - 7" HEIGHT (5' HT. BUFFER PLTs.)	DOUGLASS FIR, WHITE FIR, SPRUCE VARIETIES (NORWAY, WHITE, SIBERIAN, COLORADO BLUE), PINE VARIETIES (AUSTRIAN, PONDEROSA, RED, EASTERN WHITE, SCOTCH), CANADIAN HEMLOCK.
	11	CONT. AND B+B	24" - 48" HT. OR 18" SPD.	OPTION A: AZALEA (GIBALTAR, WHITE LIGHTS), BLUEBERRY HIGHBUSH, BLUEBERRY LONEBUSH, BURNING BUSH COMPACT, SUMMERSWEET, COTONEASTER VARIETIES (CORAL BEAUTY, APICULATUS, ROYAL BEAUTY), JAPANESE BARBERRY, ROSA RUGOSA INKBERRY, BROOM, TATARIAN HONEYSUCKLE, BEACH PLUM, SPIREA. OPTION B: DOGWOOD (RED TWIG, GRAY, YELLOW TWIG), FORSYTHIA, LILAC (KOREAN, MISS KIM, VIGOR LEMOINE, COMMON PURPLE, COMMON WHITE), OAKLEAF HYDRANGEA, NIKO BLUE HYDRANGEA, VIBURNUM (SARGENT, CARLESII, SIEBOLDI), DOUBLEFILE, AMERICAN CRANBERRY, ARROWHEAD, LEATHERLEAF, WINTERBERRY, ROSA RUGOSA.
	1	CONT. AND B+B	24" - 48" HT. OR 18" SPD.	OPTION A: ARBORVITAE, AZALEA (BLAUNIS PINK, GIRARD'S CRIMSON, DELAWARE VALLEY WHITE) MUGO PINE, BOXWOOD, ENGLISH YEW, JAPANESE YEW, JAPANESE ANDROMEDA, LEUCOTHOE, MT. LAURAL, RHODODENDRON (BOULE DE NEIGE, BESSIE HOWELL, CATAMBIENSE, CATAMBIENSE ALBUM) OPTION B: ARBORVITAE, AZALEA VARIETIES (HINO CRIMSON, STEWARTSONIA, BIXBY, GIRARD'S HOT SHOT, CORNELL PINK), INKBERRY, ENGLISH YEW, YUCCA, MT. FIRE ANDROM. LEUCOTHOE, MT. LAURAL, RHODODENDRON (CAROLINIANNUM, CATAMBIENSE, CHONOIDES, NOVA ZEMBLA, P.J.M, ROSEBAY, LEE'S DARK PINK, WINDBEAM), MUGO PINE.
	10	CONT. CONT.	2 GAL.	BEARBERRY, EUCONYMUS EMERALD GAIEITY, JUNIPER VARIETIES (BAR HARBOR, BLUE RUG, ANDORRA, SARGENT), PACHYSANDRA, PERIWINKLE, WINTERGREEN.

PLANTING NOTES

1. PRIOR TO THE START OF ANY EXCAVATION FOR THE WORK BOTH ON AND OF THE SITE, THE CONTRACTOR SHALL NOTIFY DIGSAFE AND BE PROVIDED WITH A DIGSAFE NUMBER INDICATING THAT ALL EXISTING UTILITIES HAVE BEEN LOCATED AND MARKED.
2. CONTRACTOR SHALL BEGIN MAINTENANCE IMMEDIATELY AFTER PLANTING AND WILL CONTINUE UNTIL FINAL ACCEPTANCE.
3. CONTRACTOR SHALL MAINTAIN POSITIVE DRAINAGE AWAY FROM ALL BUILDING FOUNDATIONS, STRUCTURES, AND PLANTING BEDS.
4. THE LANDSCAPE CONTRACTOR SHALL SUPPLY ALL PLANT MATERIALS IN QUANTITIES SUFFICIENT TO COMPLETE ALL PLANTINGS SHOWN ON THIS DRAWING.
5. ALL MATERIALS SHALL CONFORM TO THE GUIDELINES ESTABLISHED BY THE AMERICAN ASSOCIATION OF NURSERYMEN.
6. ALL PLANTS SHALL BEAR THE SAME RELATIONSHIP TO FINISH GRADE AS TO ORIGINAL GRADES BEFORE DIGGING.
7. ALL PLANTS TO BE BALLED IN BURLAP OR CONTAINERIZED.
8. THE LANDSCAPE CONTRACTOR SHALL GUARANTEE ALL PLANT MATERIALS FOR ONE (1) FULL YEAR FROM DATE OF INSTALLATION.
9. ALL PLANT MATERIALS ARE SUBJECT TO THE APPROVAL OF THE LANDSCAPE ARCHITECT, AT THE NURSERY, AND AT THE SITE.
10. ALL AREAS OF THE SITE WHICH HAVE BEEN DISTURBED AND NOT OTHERWISE DEVELOPED SHALL BE LOAMED AND SEEDED.



Huntress Associates, Inc.

Landscape Architecture & Land Planning

17 Tewksbury Street
Andover, Massachusetts 01810
978 470 8882 FAX 978 470 8890

Project:

The Residences
at Quail Ridge

Acton, Massachusetts

Drawing Title:

Typical Home
Planting Plan

Baldwin/Cortland
Model



Revision _____ Date _____

Scale: 1" = 6'
Date: 5.24.11
Job: 00-107
File: FR-1a
Drawn: CCH
Checked: --

Drawing No.
L-10
of
12



Huntress Associates, Inc.

Landscape Architecture & Land Planning

17 Tewksbury Street
Andover, Massachusetts 01810
978.470.8882 FAX 978.470.8890

Project:
The Residences
at Quail Ridge

Acton, Massachusetts

Drawing Title:

Landscape Details &
Buffer Planting Plan



Revision Date

1. CLIENT COMMENTS 10.12.11

2. PLANT REVISIONS 2.7.12

Scale: 1" = 40'

Date: 5.24.11

Job: 00-107

File: PR-1a


Drawn: GCH

Checked: --

Drawing No.

L-12

of 12

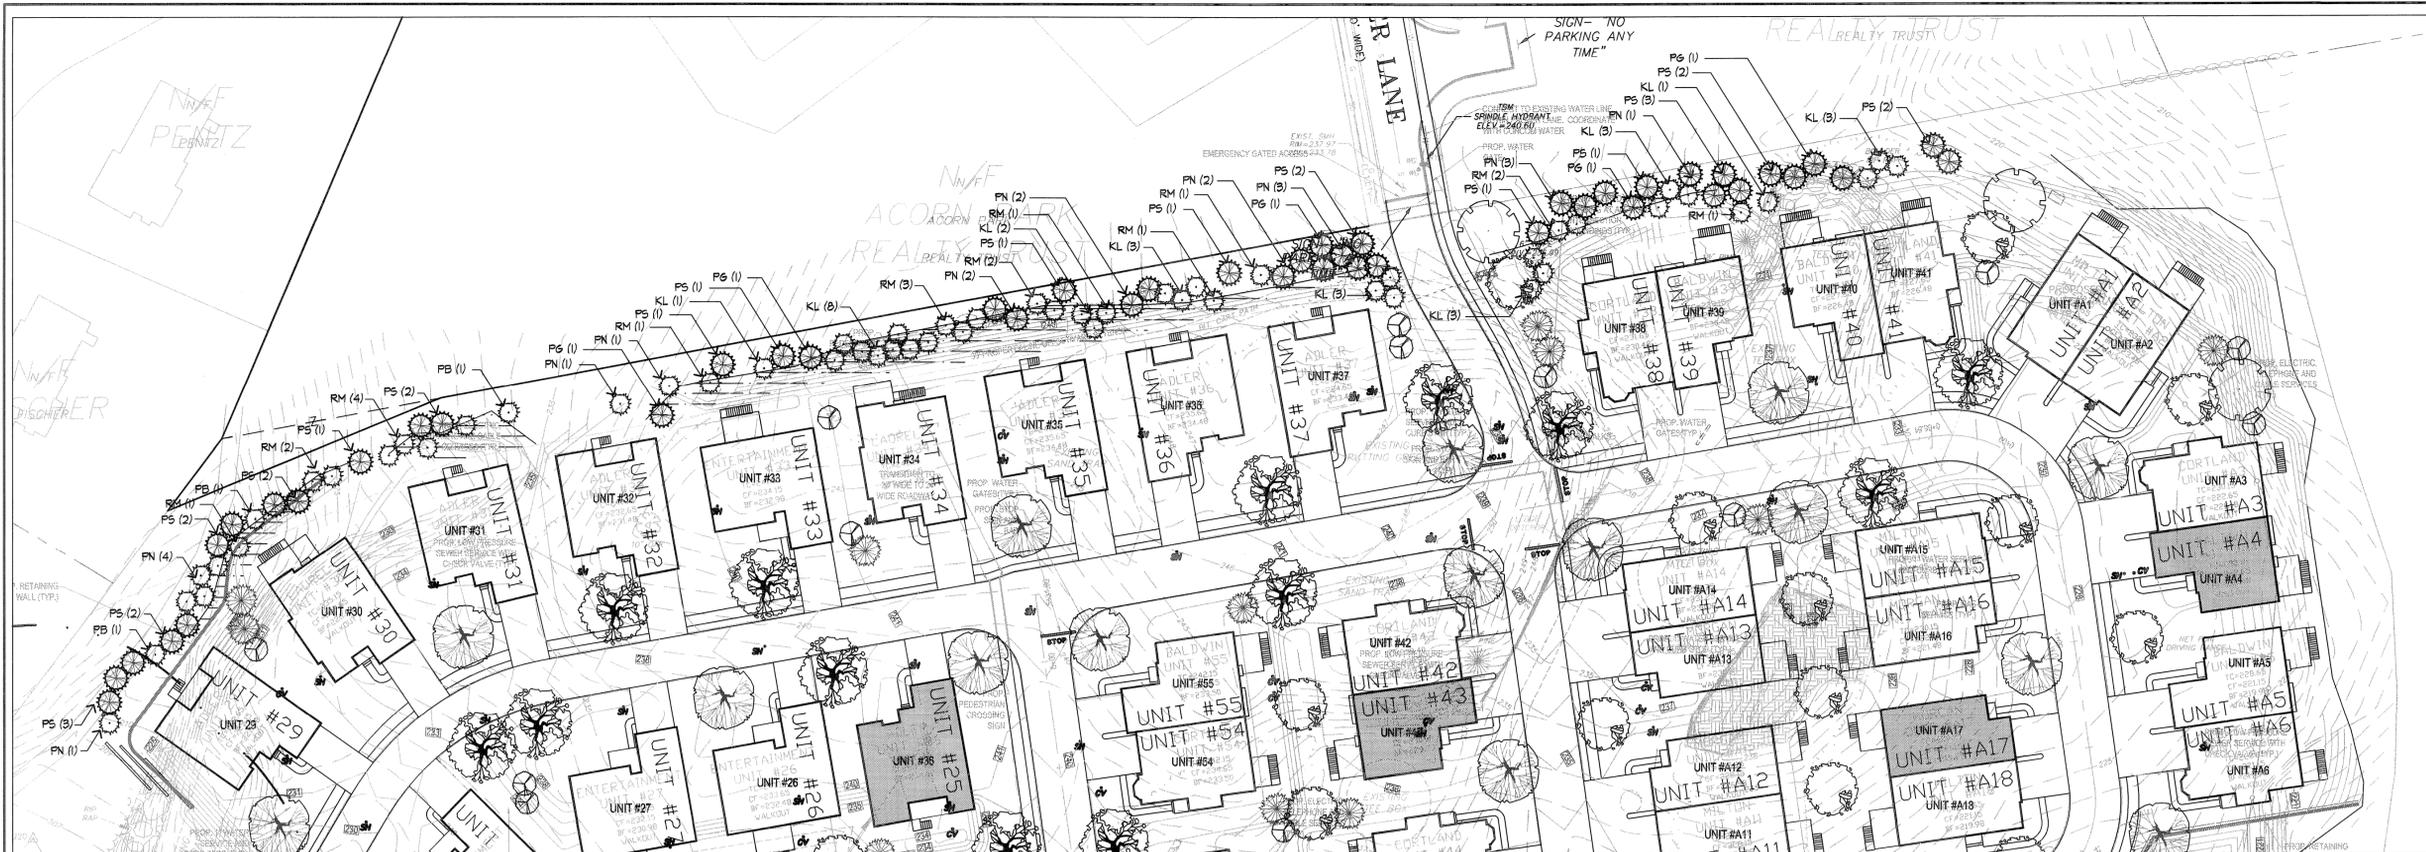

2 ACORN PARK BUFFER PLANTING PLAN


SCALE: N.T.S.

ACORN PARK BUFFER PLANT LIST

SYMBOL	BOTANICAL NAME	COMMON NAME	QTY	SIZE
PS	PINUS STROBUS	EASTERN WHITE PINE	27	7-8' HT.
PG	PICEA GLAUCA	COLORADO BLUE SPRUCE	5	7-8' HT.
RM	RHODODENDRON MAXIMUS	ROSEBAY RHODODENDRON	18	2 - 2 1/2' HT.
KL	KALMIA LATIFOLIA	MOUNTAIN LAUREL	27	2 - 2 1/2' HT.
FN	PINUS NIGRA	AUSTRIAN PINE	20	7-8' HT.
PB	PINUS BANKSIANA	JACK PINE	3	7-8' HT.


PLANTING NOTES

- PRIOR TO THE START OF ANY EXCAVATION FOR THE WORK BOTH ON AND OF THE SITE, THE CONTRACTOR SHALL NOTIFY DIGSAFE AND BE PROVIDED WITH A DIGSAFE NUMBER INDICATING THAT ALL EXISTING UTILITIES HAVE BEEN LOCATED AND MARKED.
- CONTRACTOR SHALL BEGIN MAINTENANCE IMMEDIATELY AFTER PLANTING AND WILL CONTINUE UNTIL FINAL ACCEPTANCE.
- CONTRACTOR SHALL MAINTAIN POSITIVE DRAINAGE AWAY FROM ALL BUILDING FOUNDATIONS, STRUCTURES, AND PLANTING BEDS.
- THE LANDSCAPE CONTRACTOR SHALL SUPPLY ALL PLANT MATERIALS IN QUANTITIES SUFFICIENT TO COMPLETE ALL PLANTINGS SHOWN ON THIS DRAWING.
- ALL MATERIALS SHALL CONFORM TO THE GUIDELINES ESTABLISHED BY THE AMERICAN ASSOCIATION OF NURSERYMEN.
- ALL PLANTS SHALL BEAR THE SAME RELATIONSHIP TO FINISH GRADE AS TO ORIGINAL GRADES BEFORE DIGGING.
- ALL PLANTS TO BE BALLED IN BURLAP OR CONTAINERIZED.
- THE LANDSCAPE CONTRACTOR SHALL GUARANTEE ALL PLANT MATERIALS FOR ONE (1) FULL YEAR FROM DATE OF INSTALLATION.
- ALL PLANT MATERIALS ARE SUBJECT TO THE APPROVAL OF THE LANDSCAPE ARCHITECT, AT THE NURSERY, AND AT THE SITE.
- ALL AREAS OF THE SITE WHICH HAVE BEEN DISTURBED AND NOT OTHERWISE DEVELOPED SHALL BE LOAMED AND SEEDED.
- PLANT LOCATIONS SHALL BE FIELD LOCATED TO NOT DISTURB EXISTING VEGETATION.

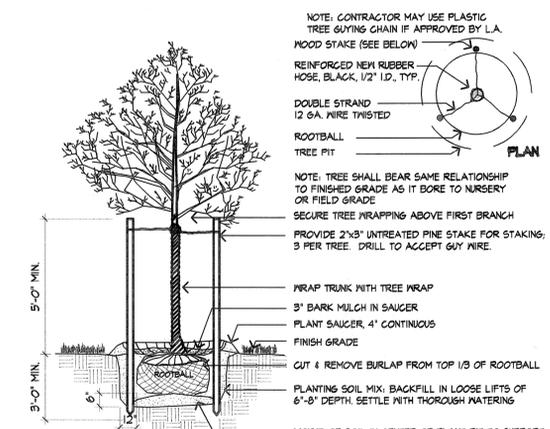


2 DECIDUOUS TREE PLANTING AND STAKING

SCALE: N.T.S.

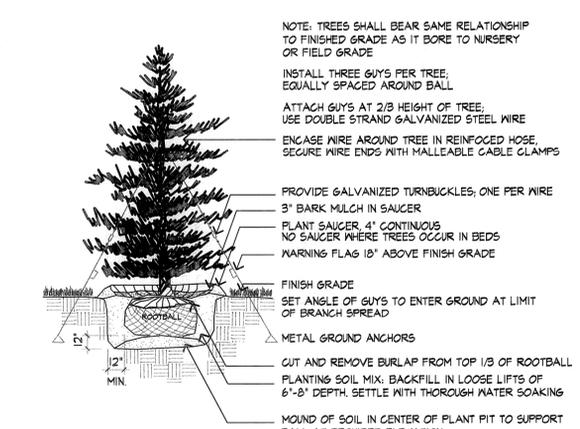


3 EVERGREEN TREE PLANTING

SCALE: N.T.S.

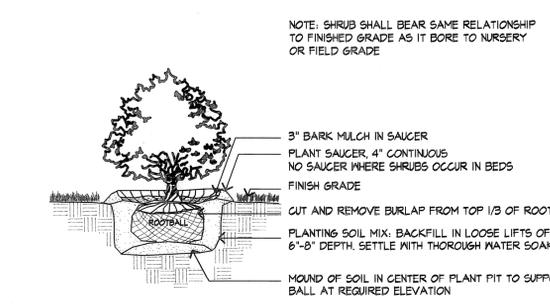

4 TYPICAL SHRUB PLANTING

SCALE: N.T.S.

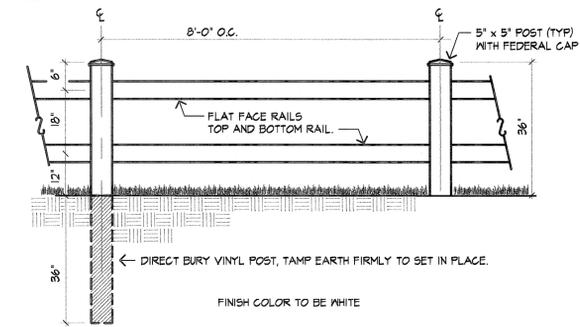

5 3'-0" RAIL FENCE - TWO RAIL

SCALE: 1/2" = 1'-0"