


Drawing name: P:\Drawings\Kelley's Corner\MassWorks Infrastructure Grant Program\CAD\Kelly's Corner - Infrastructure Improvements - Bike Path Option.dwg
 Sep 10, 2012 - 9:33am

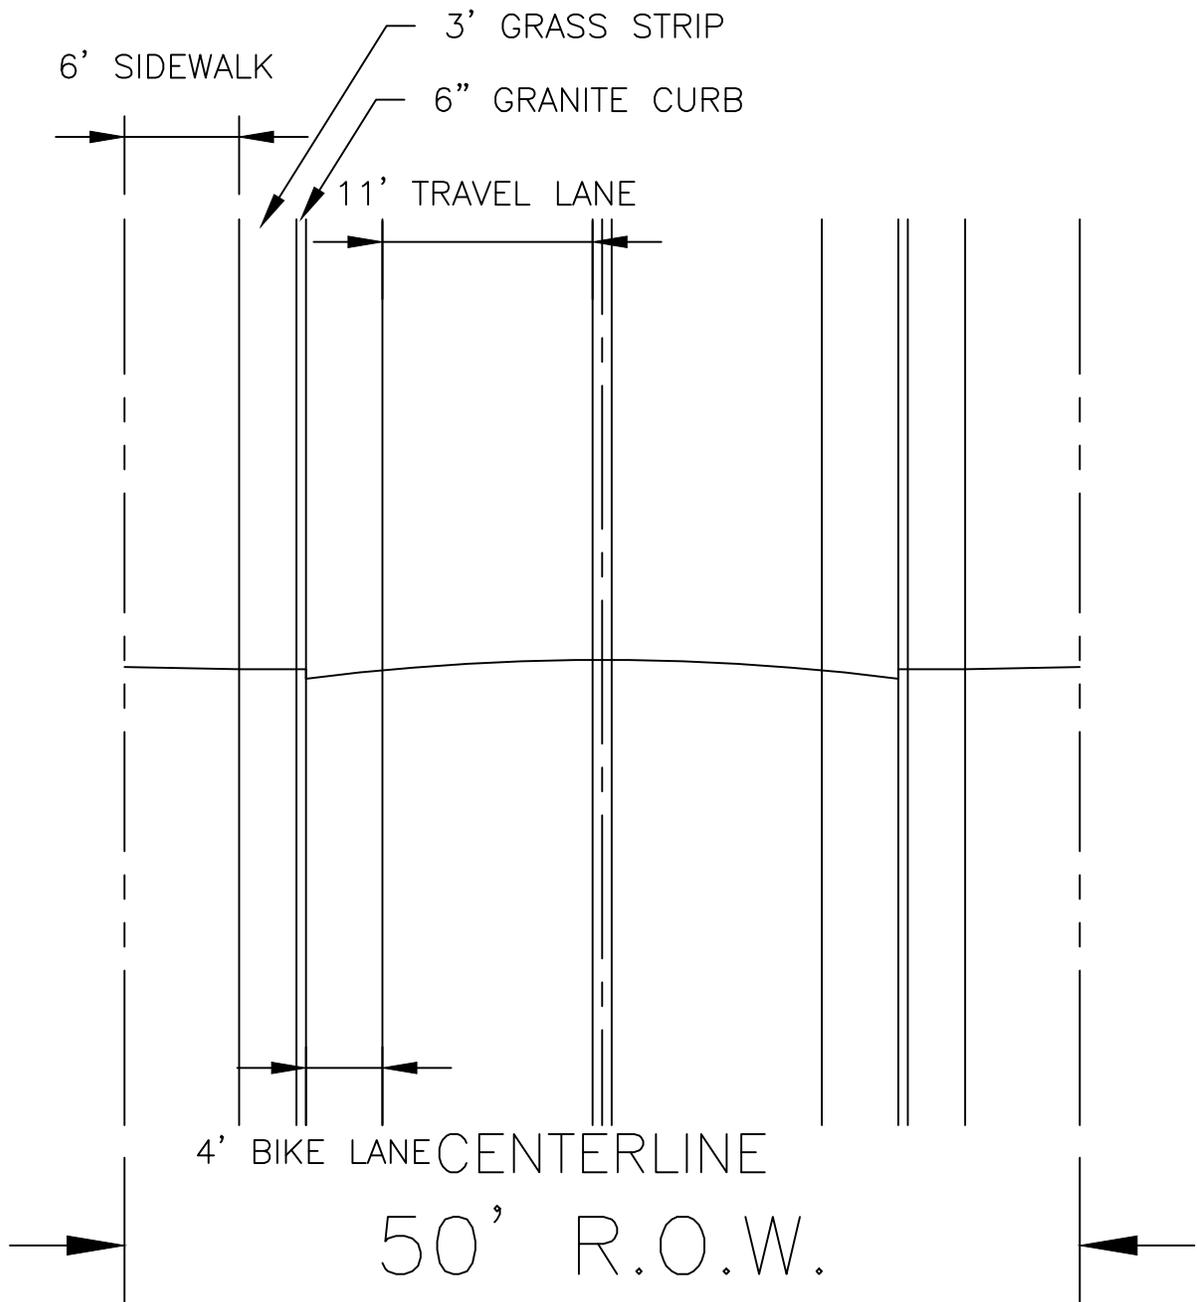

SURVEY:	TOWN OF ACTON ENGINEERING DEPARTMENT	
DESIGN: PVC	KELLY'S CORNER INFRASTRUCTURE IMPROVEMENTS	
DRAFTING: PVC		
CHECKED:	MAIN STREET RIGHT-OF-WAY	
SCALE: 1" = 10'	DRAWING NO: 1	DATE: 8/9/2012