

Stamski And McNary, Inc.

Engineering - Planning – Surveying

1000 Main Street; Acton, MA 01720 (978) 263-8585

www.stamskiandmcnary.com

Notice of Intent

Under the Massachusetts Wetland Protection Act,
M.G.L. c. 131, s. 40 and the Town of Acton Wetlands
Protection Bylaw – Chapter F

for

**Map C5 Parcel 58-5 & 49, Lot A
7 Ledgerock Way/1-3 Rex Lane
Acton, MA**

Applicant/Owner: James Redmond
5 Ledgerock Way
Acton, MA 01720

Date: November 6, 2013

SM-956


Table of Contents

- Notice of Intent – WPA Form 3
- NOI Wetland Fee Transmittal Form
- Certified Abutters List / Affidavit / Notice to Abutters

Attachments:

- A. Project Narrative
- B. U.S.G.S. Map
- C. Massachusetts Natural Heritage Atlas 13th Edition, Effective: October 1, 2008
- D. FEMA Flood Insurance Map
- E. Wetland Permitting Plan by Stamski and McNary, Inc.

Notice of Intent - WPA Form 3

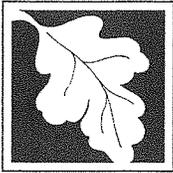

Massachusetts Department of Environmental Protection
Bureau of Resource Protection - Wetlands


WPA Form 3 – Notice of Intent

Massachusetts Wetlands Protection Act M.G.L. c. 131, §40

Provided by MassDEP:

MassDEP File Number
Document Transaction Number
Acton
City/Town

Important:
When filling out forms on the computer, use only the tab key to move your cursor - do not use the return key.

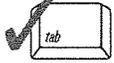

Note:
Before completing this form consult your local Conservation Commission regarding any municipal bylaw or ordinance.

A. General Information

1. Project Location (**Note:** electronic filers will click on button to locate project site):

<u>7 Ledgerrock Way/1-3 Rex Lane, Lot A</u>	<u>Acton</u>	<u>01720</u>
a. Street Address	b. City/Town	c. Zip Code
Latitude and Longitude:		
<u>C5</u>	<u>58-5 & 49</u>	<u></u>
f. Assessors Map/Plat Number	g. Parcel /Lot Number	e. Longitude

2. Applicant:

<u>James</u>	<u>Redmond</u>	
a. First Name	b. Last Name	
c. Organization		
<u>5 Ledgerrock Way</u>		
d. Street Address		
<u>Acton</u>	<u>MA</u>	<u>01720</u>
e. City/Town	f. State	g. Zip Code
<u>(978) 423-7958</u>	<u>redmondcorp@verizon.net</u>	
h. Phone Number	i. Fax Number	j. Email Address

3. Property owner (required if different from applicant): Check if more than one owner


<u></u>	<u></u>	
a. First Name	b. Last Name	
c. Organization		
<u></u>		
d. Street Address		
<u></u>	<u></u>	<u></u>
e. City/Town	f. State	g. Zip Code
<u></u>	<u></u>	<u></u>
h. Phone Number	i. Fax Number	j. Email address

4. Representative (if any):

<u>George</u>	<u>Dimakarakos, P.E.</u>	
a. First Name	b. Last Name	
<u>Stamski and McNary, Inc.</u>		
c. Company		
<u>1000 Main Street</u>		
d. Street Address		
<u>Acton</u>	<u>MA</u>	<u>01720</u>
e. City/Town	f. State	g. Zip Code
<u>(978) 263-8585</u>	<u>(978) 263-9883</u>	<u>gd@stamskiandmcnary.com</u>
h. Phone Number	i. Fax Number	j. Email address

5. Total WPA Fee Paid (from NOI Wetland Fee Transmittal Form):

<u>\$1,050.00</u>	<u>\$512.50</u>	<u>\$537.50 + \$210.00 Bylaw Fee</u>
a. Total Fee Paid	b. State Fee Paid	c. City/Town Fee Paid

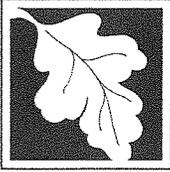

WPA Form 3 – Notice of Intent

Massachusetts Wetlands Protection Act M.G.L. c. 131, §40

Provided by MassDEP:

MassDEP File Number

Document Transaction Number

Acton

City/Town

A. General Information (continued)

6. General Project Description:

Construction of 4 proposed single-family dwellings.

7a. Project Type Checklist:

- | | |
|---|---|
| 1. <input type="checkbox"/> Single Family Home | 2. <input checked="" type="checkbox"/> Residential Subdivision |
| 3. <input type="checkbox"/> Limited Project Driveway Crossing | 4. <input type="checkbox"/> Commercial/Industrial |
| 5. <input type="checkbox"/> Dock/Pier | 6. <input type="checkbox"/> Utilities |
| 7. <input type="checkbox"/> Coastal Engineering Structure | 8. <input type="checkbox"/> Agriculture (e.g., cranberries, forestry) |
| 9. <input type="checkbox"/> Transportation | 10. <input type="checkbox"/> Other |

7b. Is any portion of the proposed activity eligible to be treated as a limited project subject to 310 CMR 10.24 (coastal) or 310 CMR 10.53 (inland)?

1. Yes No If yes, describe which limited project applies to this project:

2. Limited Project

8. Property recorded at the Registry of Deeds for:

Middlesex

a. County

40087/27553

c. Book

b. Certificate # (if registered land)

135/332

d. Page Number


B. Buffer Zone & Resource Area Impacts (temporary & permanent)

- Buffer Zone Only – Check if the project is located only in the Buffer Zone of a Bordering Vegetated Wetland, Inland Bank, or Coastal Resource Area.
- Inland Resource Areas (see 310 CMR 10.54-10.58; if not applicable, go to Section B.3, Coastal Resource Areas).

Check all that apply below. Attach narrative and any supporting documentation describing how the project will meet all performance standards for each of the resource areas altered, including standards requiring consideration of alternative project design or location.

For all projects affecting other Resource Areas, please attach a narrative explaining how the resource area was delineated.

Resource Area	Size of Proposed Alteration	Proposed Replacement (if any)
a. <input type="checkbox"/> Bank	1. linear feet	2. linear feet
b. <input type="checkbox"/> Bordering Vegetated Wetland	1. square feet	2. square feet
c. <input type="checkbox"/> Land Under Waterbodies and Waterways	1. square feet 3. cubic yards dredged	2. square feet

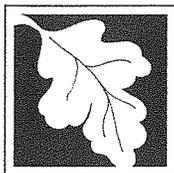

WPA Form 3 – Notice of Intent

Massachusetts Wetlands Protection Act M.G.L. c. 131, §40

Provided by MassDEP:

MassDEP File Number

Document Transaction Number

Acton

City/Town

B. Buffer Zone & Resource Area Impacts (temporary & permanent) (cont'd)

Resource Area	Size of Proposed Alteration	Proposed Replacement (if any)
d. <input type="checkbox"/> Bordering Land Subject to Flooding	1. square feet	2. square feet
	3. cubic feet of flood storage lost	4. cubic feet replaced
e. <input type="checkbox"/> Isolated Land Subject to Flooding	1. square feet	
	2. cubic feet of flood storage lost	3. cubic feet replaced
f. <input type="checkbox"/> Riverfront Area	1. Name of Waterway (if available)	

2. Width of Riverfront Area (check one):

- 25 ft. - Designated Densely Developed Areas only
- 100 ft. - New agricultural projects only
- 200 ft. - All other projects

3. Total area of Riverfront Area on the site of the proposed project: _____ square feet

4. Proposed alteration of the Riverfront Area:

a. total square feet	b. square feet within 100 ft.	c. square feet between 100 ft. and 200 ft.
----------------------	-------------------------------	--

5. Has an alternatives analysis been done and is it attached to this NOI? Yes No


6. Was the lot where the activity is proposed created prior to August 1, 1996? Yes No

3. Coastal Resource Areas: (See 310 CMR 10.25-10.35)

Check all that apply below. Attach narrative and supporting documentation describing how the project will meet all performance standards for each of the resource areas altered, including standards requiring consideration of alternative project design or location.

Online Users:
Include your document transaction number (provided on your receipt page) with all supplementary information you submit to the Department.

Resource Area	Size of Proposed Alteration	Proposed Replacement (if any)
a. <input type="checkbox"/> Designated Port Areas	Indicate size under Land Under the Ocean, below	
b. <input type="checkbox"/> Land Under the Ocean	1. square feet	
	2. cubic yards dredged	
c. <input type="checkbox"/> Barrier Beach	Indicate size under Coastal Beaches and/or Coastal Dunes below	
d. <input type="checkbox"/> Coastal Beaches	1. square feet	2. cubic yards beach nourishment
e. <input type="checkbox"/> Coastal Dunes	1. square feet	2. cubic yards dune nourishment

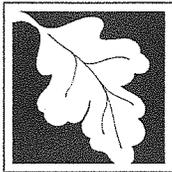

WPA Form 3 – Notice of Intent

Massachusetts Wetlands Protection Act M.G.L. c. 131, §40

Provided by MassDEP:

MassDEP File Number

Document Transaction Number

Acton

City/Town

B. Buffer Zone & Resource Area Impacts (temporary & permanent) (cont'd)

	<u>Size of Proposed Alteration</u>	<u>Proposed Replacement (if any)</u>
f. <input type="checkbox"/> Coastal Banks	1. linear feet _____	
g. <input type="checkbox"/> Rocky Intertidal Shores	1. square feet _____	
h. <input type="checkbox"/> Salt Marshes	1. square feet _____	2. sq ft restoration, rehab., creation
i. <input type="checkbox"/> Land Under Salt Ponds	1. square feet _____	
	2. cubic yards dredged _____	
j. <input type="checkbox"/> Land Containing Shellfish	1. square feet _____	
k. <input type="checkbox"/> Fish Runs	Indicate size under Coastal Banks, inland Bank, Land Under the Ocean, and/or inland Land Under Waterbodies and Waterways, above	
	1. cubic yards dredged _____	
l. <input type="checkbox"/> Land Subject to Coastal Storm Flowage	1. square feet _____	
4. <input type="checkbox"/> Restoration/Enhancement	If the project is for the purpose of restoring or enhancing a wetland resource area in addition to the square footage that has been entered in Section B.2.b or B.3.h above, please enter the additional amount here.	
	a. square feet of BVW _____	b. square feet of Salt Marsh _____
5. <input type="checkbox"/> Project Involves Stream Crossings		
	a. number of new stream crossings _____	b. number of replacement stream crossings _____

C. Other Applicable Standards and Requirements


Streamlined Massachusetts Endangered Species Act/Wetlands Protection Act Review

1. Is any portion of the proposed project located in **Estimated Habitat of Rare Wildlife** as indicated on the most recent Estimated Habitat Map of State-Listed Rare Wetland Wildlife published by the Natural Heritage and Endangered Species Program (NHESP)? To view habitat maps, see the *Massachusetts Natural Heritage Atlas* or go to http://www.mass.gov/dfwele/dfw/nhesp/regulatory_review/priority_habitat/online_viewer.htm.

a. Yes No **If yes, include proof of mailing or hand delivery of NOI to:**

Natural Heritage and Endangered Species Program
Division of Fisheries and Wildlife
100 Hartwell Street, Suite 230
West Boylston, MA 01583

October 1, 2008
b. Date of map

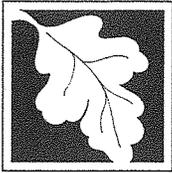

WPA Form 3 – Notice of Intent

Massachusetts Wetlands Protection Act M.G.L. c. 131, §40

Provided by MassDEP:

MassDEP File Number

Document Transaction Number

Acton

City/Town

C. Other Applicable Standards and Requirements (cont'd)

If yes, the project is also subject to Massachusetts Endangered Species Act (MESA) review (321 CMR 10.18). To qualify for a streamlined, 30-day, MESA/Wetlands Protection Act review, please complete Section C.1.C, and include requested materials with this Notice of Intent (NOI); OR complete Section C.1.d, if applicable. *If MESA supplemental information is not included with the NOI, by completing Section 1 of this form, the NHESP will require a separate MESA filing which may take up to 90 days to review (unless noted exceptions in Section 2 apply, see below).*

1. c. Submit Supplemental Information for Endangered Species Review*

1. Percentage/acreage of property to be altered:

(a) within wetland Resource Area

percentage/acreage _____

(b) outside Resource Area

percentage/acreage _____

2. Assessor's Map or right-of-way plan of site

3. Project plans for entire project site, including wetland resource areas and areas outside of wetlands jurisdiction, showing existing and proposed conditions, existing and proposed tree/vegetation clearing line, and clearly demarcated limits of work ****

(a) Project description (including description of impacts outside of wetland resource area & buffer zone)

(b) Photographs representative of the site

(c) MESA filing fee (fee information available at:

http://www.mass.gov/dfwele/dfw/nhesp/regulatory_review/mesa/mesa_fee_schedule.htm).

Make check payable to "Commonwealth of Massachusetts - NHESP" and **mail to NHESP** at above address

Projects altering 10 or more acres of land, also submit:

(d) Vegetation cover type map of site

(e) Project plans showing Priority & Estimated Habitat boundaries

d. OR Check One of the Following

1. Project is exempt from MESA review.

Attach applicant letter indicating which MESA exemption applies. (See 321 CMR 10.14, http://www.mass.gov/dfwele/dfw/nhesp/regulatory_review/mesa/mesa_exemptions.htm; the NOI must still be sent to NHESP if the project is within estimated habitat pursuant to 310 CMR 10.37 and 10.59.)


2. Separate MESA review ongoing.

a. NHESP Tracking # _____

b. Date submitted to NHESP _____

* Some projects not in Estimated Habitat may be located in Priority Habitat, and require NHESP review (see <http://www.mass.gov/dfwele/dfw/nhesp/nhesp.htm>, regulatory review tab). Priority Habitat includes habitat for state-listed plants and strictly upland species not protected by the Wetlands Protection Act.

** MESA projects may not be segmented (321 CMR 10.16). The applicant must disclose full development plans even if such plans are not required as part of the Notice of Intent process.

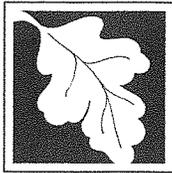

WPA Form 3 – Notice of Intent

Massachusetts Wetlands Protection Act M.G.L. c. 131, §40

Provided by MassDEP:

MassDEP File Number

Document Transaction Number

Acton

City/Town

C. Other Applicable Standards and Requirements (cont'd)

3. Separate MESA review completed.
Include copy of NHESP "no Take" determination or valid Conservation & Management Permit with approved plan.

2. For coastal projects only, is any portion of the proposed project located below the mean high water line or in a fish run?

a. Not applicable – project is in inland resource area only

b. Yes No If yes, include proof of mailing or hand delivery of NOI to either:

South Shore - Cohasset to Rhode Island, and the Cape & Islands:

North Shore - Hull to New Hampshire:

Division of Marine Fisheries -
Southeast Marine Fisheries Station
Attn: Environmental Reviewer
1213 Purchase Street – 3rd Floor
New Bedford, MA 02740-6694

Division of Marine Fisheries -
North Shore Office
Attn: Environmental Reviewer
30 Emerson Avenue
Gloucester, MA 01930

Also if yes, the project may require a Chapter 91 license. For coastal towns in the Northeast Region, please contact MassDEP's Boston Office. For coastal towns in the Southeast Region, please contact MassDEP's Southeast Regional Office.

3. Is any portion of the proposed project within an Area of Critical Environmental Concern (ACEC)?

a. Yes No If yes, provide name of ACEC (see instructions to WPA Form 3 or MassDEP Website for ACEC locations). **Note:** electronic filers click on Website.

b. ACEC

4. Is any portion of the proposed project within an area designated as an Outstanding Resource Water (ORW) as designated in the Massachusetts Surface Water Quality Standards, 314 CMR 4.00?

a. Yes No

5. Is any portion of the site subject to a Wetlands Restriction Order under the Inland Wetlands Restriction Act (M.G.L. c. 131, § 40A) or the Coastal Wetlands Restriction Act (M.G.L. c. 130, § 105)?

a. Yes No

6. Is this project subject to provisions of the MassDEP Stormwater Management Standards?

a. Yes. Attach a copy of the Stormwater Report as required by the Stormwater Management Standards per 310 CMR 10.05(6)(k)-(q) and check if:

1. Applying for Low Impact Development (LID) site design credits (as described in Stormwater Management Handbook Vol. 2, Chapter 3)


2. A portion of the site constitutes redevelopment

3. Proprietary BMPs are included in the Stormwater Management System.

b. No. Check why the project is exempt:

1. Single-family house

Online Users:
Include your document transaction number (provided on your receipt page) with all supplementary information you submit to the Department.

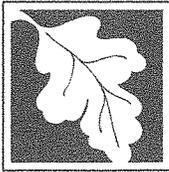

WPA Form 3 – Notice of Intent

Massachusetts Wetlands Protection Act M.G.L. c. 131, §40

Provided by MassDEP:

MassDEP File Number

Document Transaction Number

Acton

City/Town

C. Other Applicable Standards and Requirements (cont'd)

- 2. Emergency road repair
- 3. Small Residential Subdivision (less than or equal to 4 single-family houses or less than or equal to 4 units in multi-family housing project) with no discharge to Critical Areas.

D. Additional Information

Applicants must include the following with this Notice of Intent (NOI). See instructions for details.

Online Users: Attach the document transaction number (provided on your receipt page) for any of the following information you submit to the Department.

- 1. USGS or other map of the area (along with a narrative description, if necessary) containing sufficient information for the Conservation Commission and the Department to locate the site. (Electronic filers may omit this item.)
- 2. Plans identifying the location of proposed activities (including activities proposed to serve as a Bordering Vegetated Wetland [BVW] replication area or other mitigating measure) relative to the boundaries of each affected resource area.
- 3. Identify the method for BVW and other resource area boundary delineations (MassDEP BVW Field Data Form(s), Determination of Applicability, Order of Resource Area Delineation, etc.), and attach documentation of the methodology.
- 4. List the titles and dates for all plans and other materials submitted with this NOI.

Sewage Disposal Plan

a. Plan Title

Stamski and McNary, Inc.

b. Prepared By

October 7, 2013

d. Final Revision Date

George Dimakarakos, P.E.

c. Signed and Stamped by

1"=20'

e. Scale

f. Additional Plan or Document Title

g. Date

- 5. If there is more than one property owner, please attach a list of these property owners not listed on this form.
- 6. Attach proof of mailing for Natural Heritage and Endangered Species Program, if needed.
- 7. Attach proof of mailing for Massachusetts Division of Marine Fisheries, if needed.
- 8. Attach NOI Wetland Fee Transmittal Form
- 9. Attach Stormwater Report, if needed.



WPA Form 3 – Notice of Intent

Massachusetts Wetlands Protection Act M.G.L. c. 131, §40

Provided by MassDEP:

MassDEP File Number

Document Transaction Number

Acton

City/Town

E. Fees

1. Fee Exempt: No filing fee shall be assessed for projects of any city, town, county, or district of the Commonwealth, federally recognized Indian tribe housing authority, municipal housing authority, or the Massachusetts Bay Transportation Authority.

Applicants must submit the following information (in addition to pages 1 and 2 of the NOI Wetland Fee Transmittal Form) to confirm fee payment:

2. Municipal Check Number	3782	3. Check date	10/9/2013
4. State Check Number	3780	5. Check date	10/9/2013
6. Payor name on check: First Name	KEOLEGE LLL	7. Payor name on check: Last Name	

F. Signatures and Submittal Requirements

I hereby certify under the penalties of perjury that the foregoing Notice of Intent and accompanying plans, documents, and supporting data are true and complete to the best of my knowledge. I understand that the Conservation Commission will place notification of this Notice in a local newspaper at the expense of the applicant in accordance with the wetlands regulations, 310 CMR 10.05(5)(a).

I further certify under penalties of perjury that all abutters were notified of this application, pursuant to the requirements of M.G.L. c. 131, § 40. Notice must be made by Certificate of Mailing or in writing by hand delivery or certified mail (return receipt requested) to all abutters within 100 feet of the property line of the project location.

1. Signature of Applicant		2. Date	10/8/13
3. Signature of Property Owner (if different)		4. Date	
5. Signature of Representative (if any)		6. Date	

For Conservation Commission:

Two copies of the completed Notice of Intent (Form 3), including supporting plans and documents, two copies of the NOI Wetland Fee Transmittal Form, and the city/town fee payment, to the Conservation Commission by certified mail or hand delivery.

For MassDEP:


One copy of the completed Notice of Intent (Form 3), including supporting plans and documents, one copy of the NOI Wetland Fee Transmittal Form, and a copy of the state fee payment to the MassDEP Regional Office (see instructions) by certified mail or hand delivery.

Other:

If the applicant has checked the "yes" box in any part of Section C, Item 3, above, refer to that section and the Instructions for additional submittal requirements.


The original and copies must be sent simultaneously. Failure by the applicant to send copies in a timely manner may result in dismissal of the Notice of Intent.

NOI Wetland Fee Transmittal Form

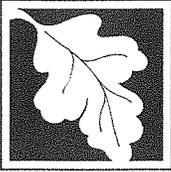

Massachusetts Department of Environmental Protection
 Bureau of Resource Protection - Wetlands
NOI Wetland Fee Transmittal Form
 Massachusetts Wetlands Protection Act M.G.L. c. 131, §40

Important: When filling out forms on the computer, use only the tab key to move your cursor - do not use the return key.

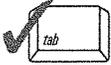

A. Applicant Information

1. Location of Project:

7 Ledgerrock Way/1-3 Rex Lane, Lot A Acton
 a. Street Address Acton
 b. City/Town
 3780 \$512.50
 c. Check number \$512.50
 d. Fee amount

2. Applicant Mailing Address:

James Redmond
 a. First Name Redmond
 b. Last Name
 c. Organization
 5 Ledgerrock Way
 d. Mailing Address
 Acton MA 01720
 e. City/Town MA
 f. State 01720
 g. Zip Code
 (978) 423-7958 redmondcorp@verizon.net
 h. Phone Number redmondcorp@verizon.net
 i. Fax Number redmondcorp@verizon.net
 j. Email Address

3. Property Owner (if different):

a. First Name _____ b. Last Name _____
 c. Organization _____
 d. Mailing Address _____
 e. City/Town _____ f. State _____ g. Zip Code _____
 h. Phone Number _____ i. Fax Number _____ j. Email Address _____

To calculate filing fees, refer to the category fee list and examples in the instructions for filling out WPA Form 3 (Notice of Intent).

B. Fees

Fee should be calculated using the following process & worksheet. **Please see Instructions before filling out worksheet.**

Step 1/Type of Activity: Describe each type of activity that will occur in wetland resource area and buffer zone.

Step 2/Number of Activities: Identify the number of each type of activity.

Step 3/Individual Activity Fee: Identify each activity fee from the six project categories listed in the instructions.

Step 4/Subtotal Activity Fee: Multiply the number of activities (identified in Step 2) times the fee per category (identified in Step 3) to reach a subtotal fee amount. Note: If any of these activities are in a Riverfront Area in addition to another Resource Area or the Buffer Zone, the fee per activity should be multiplied by 1.5 and then added to the subtotal amount.

Step 5/Total Project Fee: Determine the total project fee by adding the subtotal amounts from Step 4.

Step 6/Fee Payments: To calculate the state share of the fee, divide the total fee in half and subtract \$12.50. To calculate the city/town share of the fee, divide the total fee in half and add \$12.50.



Massachusetts Department of Environmental Protection
 Bureau of Resource Protection - Wetlands
NOI Wetland Fee Transmittal Form
 Massachusetts Wetlands Protection Act M.G.L. c. 131, §40

B. Fees (continued)

Step 1/Type of Activity	Step 2/Number of Activities	Step 3/Individual Activity Fee	Step 4/Subtotal Activity Fee
Construction of 4 proposed single family dwellings	1	\$1,050.00	\$1,050.00

Step 5/Total Project Fee: _____

Step 6/Fee Payments:

Total Project Fee:	\$1,050.00
State share of filing Fee:	\$512.50
City/Town share of filling Fee:	\$537.50 + \$210.00
	Bylaw Fee

C. Submittal Requirements


- a.) Complete pages 1 and 2 and send with a check or money order for the state share of the fee, payable to the Commonwealth of Massachusetts.

Department of Environmental Protection
 Box 4062
 Boston, MA 02211

- b.) **To the Conservation Commission:** Send the Notice of Intent or Abbreviated Notice of Intent; a copy of this form; and the city/town fee payment.

To MassDEP Regional Office (see Instructions): Send a copy of the Notice of Intent or Abbreviated Notice of Intent; a copy of this form; and a copy of the state fee payment. (E-filers of Notices of Intent may submit these electronically.)

Certified Abutters List / Affidavit / Notice to Abutters

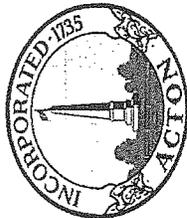

Town of Acton
 472 Main Street
 Acton, MA 01720
 Telephone (978) 929-6621
 Fax (978) 929-6340

Brian McMullen
 Principal Assessor

Locus:
 Parcel ID: 1-3 REX LN
 C5-49


Location	Parcel ID	Owner	Co-Owner	Mailing Address	City	ST	Zip
25 LEDGEROCK WAY	C5-18	TOWN OF ACTON		472 MAIN ST	ACTON	MA	01720
9 LEDGEROCK WAY	C5-38-1	REX LUMBER CO		840 MAIN ST	ACTON	MA	01720
2 REX LANE	C5-48	REMOND JAMES J JR TRUSTEE	REMOND JENNINE M TRUSTEE	5 LEDGE ROCK WY	ACTON	MA	01720
4 REX LANE	C5-48-1	REDMOND JAMES J JR TRUSTEE	REMOND JENNINE M TRUSTEE	5 LEDGE ROCK WY	ACTON	MA	01720
6 REX LANE	C5-48-2	REDMOND JAMES J JR TRUSTEE	REMOND JENNINE M TRUSTEE	5 LEDGE ROCK WY	ACTON	MA	01720
840 MAIN ST	C5-50	REX LUMBER CO		840 MAIN ST	ACTON	MA	01720
6 LEDGE ROCK WY	C5-58	C & L CORP	PALMER CRAIG	7 CRAIG RD	ACTON	MA	01720
7 LEDGE ROCK WY	C5-58-5	REDMOND JAMES J JR TRUSTEE	REDLEDGE REALTY TR III	5 LEDGE ROCK WY	ACTON	MA	01720
5 LEDGE ROCK WY	C5-58-6	REDMOND JAMES J JR	REDMOND JENNINE M	5 LEDGE ROCK WY	ACTON	MA	01720
816 MAIN ST	C5-59	ACTON BLOCK COMPANY CO INC	C/O ROBERT MORAN	198 GREAT RD	ACTON	MA	01720

The owner of land sharing a common boundary or corner with the site of the proposed activity (100 feet) in any direction, including land located directly across a street, way, creek, river, stream, brook or canal. The above are as they appear on the most recent applicable taxes.

Marty Abbott

Marty Abbott
 Assessor's Clerk

9-Oct-13

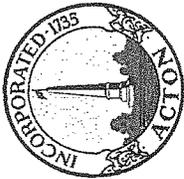

Town of Acton
 472 Main Street
 Acton, MA 01720
 Telephone (978) 929-6621
 Fax (978) 929-6340

Brian McMullen
 Principal Assessor

Locus: 7 LEDGE ROCK WY
 Parcel ID: C5-58-5

Parcel ID	Location	Owner	Co-Owner	Mailing Address	City
C5-49	1-3 REX LN	REDMOND JAMES J JR TRUSTEE	REDMOND JENNINE M TRUSTEE	5 LEDGE ROCK WY	ACTON, MA 01720
C5-58	6 LEDGE ROCK WY	C + L CORP	PALMER CRAIG	7 CRAIG RD	ACTON, MA 01720
C5-58-6	5 LEDGE ROCK WY	REDMOND JAMES J JR TRUSTEE	REDMOND JENNINE M TRUSTEE	5 LEDGE ROCK WY	ACTON, MA 01720
C5-59	816 MAIN ST	ACTON BLOCK COMPANY INC	C/O ROBERT MORAN	188 GREAT RD	ACTON, MA 01720

The owner of sharing a common boundary or corner with the site of the proposed activity (100 feet) in any direction, including land located directly across a street, way, creek, river, stream, brook or canal. The above are as they appear on the most recent applicable taxes.

Marty Abbott
 Marty Abbott

9-Oct-13

Acton Assessors Office

AFFIDAVIT OF SERVICES

Under the Massachusetts Wetlands Protection Act
(to be submitted to the Massachusetts Department of
Environmental Protection and the Conservation Commission
when filing a Notice of Intent)

I, William Hall, hereby certify under the pains and penalties of perjury
that on 11/6/13 I gave notification to abutters in compliance with the
second paragraph of Massachusetts General Laws Chapter 131, Section
40, and the DEP Guide to Abutter Notification dated April 8, 1994, in
connection with the following matter:

A Notice of Intent filed under the Massachusetts
Wetlands Protection Act by James Redmond with the
Acton Conservation Commission for properties
located at 7 Ledgerock Way/1-3 Rex Lane, Lot A,
Map C5 Parcel 58-5 & 49.

The form of the notification, and a list of the abutters to whom it was
given and their addresses, are attached to this Affidavit of Service.

Name:

Bill Hall

Date: 11/6/13

NOTIFICATION TO ABUTTERS
UNDER THE TOWN OF ACTON WETLAND PROTECTION BYLAW

In accordance with the second paragraph of Massachusetts General Laws Chapter 131, Section 40 you are hereby notified of the following:

The Applicant: James Redmond

Address: 5 Ledgerrock Way, Acton, MA 01720 Phone: (978) 423-7958

has filed a Notice of Intent with the Acton Conservation Commission seeking permission to remove, fill, dredge or alter an Area Subject to Protection under the Town of Acton Wetlands Protection Bylaw.

Applicant's Representative: Stamski and McNary, Inc.

Address: 1000 Main Street, Acton MA 01720 Phone: (978) 263-8585

The address of the property where the activity is proposed: 7 Ledgerrock Way/1-3 Rex Lane, Lot A

Town Atlas Plate/Map: C5 Parcel/Lot: 58-5 & 49

Project Description: The construction of 2 proposed single family dwellings with associated appurtenances within the 100' Buffer Zone of a Bordering Vegetated Wetland.

Copies of the Notice of Intent may be examined at the Conservation Office, Acton Town Hall, 472 Main Street, Acton. Between the hours of 8:00 A.M. and 4:30 P.M. Monday through Friday. For more information please call the Conservation Office at 978-929-6634.

A Public Hearing will be held at the Acton Town Hall, 472 Main Street, on Wednesday,

November 20, 2013 at 7:30 P.M.

(date)

The notice of the public hearing, will be published at least five (5) days in advance in the *Beacon* newspaper or *Metrowest Daily News*.

NOTE: You may also contact your local conservation commission or the nearest Department of Environmental Protection Regional Office for the information about this application or, the Wetlands Protection Act. Acton is in the Central Region. To contact DEP, call:

*Central Region: 508-792-7650
Southeast Region: 508-946-2700

Northeast Region: 978-694-3200
Western Region: 413-784-1100

Attachment A
Project Narrative

Project Narrative

Existing Conditions

The site is approximately 1.40 acres containing a single family dwelling, a gravel drive in the rear of the lot and woodland. There is Bordering Vegetated Wetland (BVW) located on site to the east.

Project Description

The proposed project is the construction of 4 proposed single family dwellings on 7 Ledgerrock Way/1-3 Rex Lane, Lot A. A portion of 2 of the dwellings is proposed inside the 100' Buffer Zone of the BVW. There are no impervious surfaces proposed within 75' of the BVW. Grading is proposed within the 75' setback of the BVW. Currently, there is gravel parking, a gravel drive and a structure within the 50' Buffer. The impervious surfaces will be removed and the 50' Buffer will be allowed to re-vegetate.

Resource Area Descriptions

The resource area is a Bordering Vegetated Wetland (BVW). The BVW is located to the east of the proposed work.

Massachusetts Endangered Species Act Review:

The project is not located in an area subject to MESA review.

Compliance with Town of Acton Wetlands Bylaw:

Work is proposed within the 100-foot buffer zone of the BVW. The work proposed within the 50-foot buffer of undisturbed natural vegetation is the removal of impervious surfaces to allow the area to re-vegetate. No structures are proposed within the 75' No-Build setback.


Compliance with Stormwater Management Standards:

The project does not require a Stormwater Management Report.

Compliance with General Performance Standards for BVW 310 CMR 10.55:

The General Performance Standards for a Bordering Vegetated Wetland have been met since the proposed activity does not involve removing, filling, dredging or altering of a BVW. The proposed siltation controls will prevent indirect alteration of wetlands during construction.

Attachment B
U.S.G.S. Map

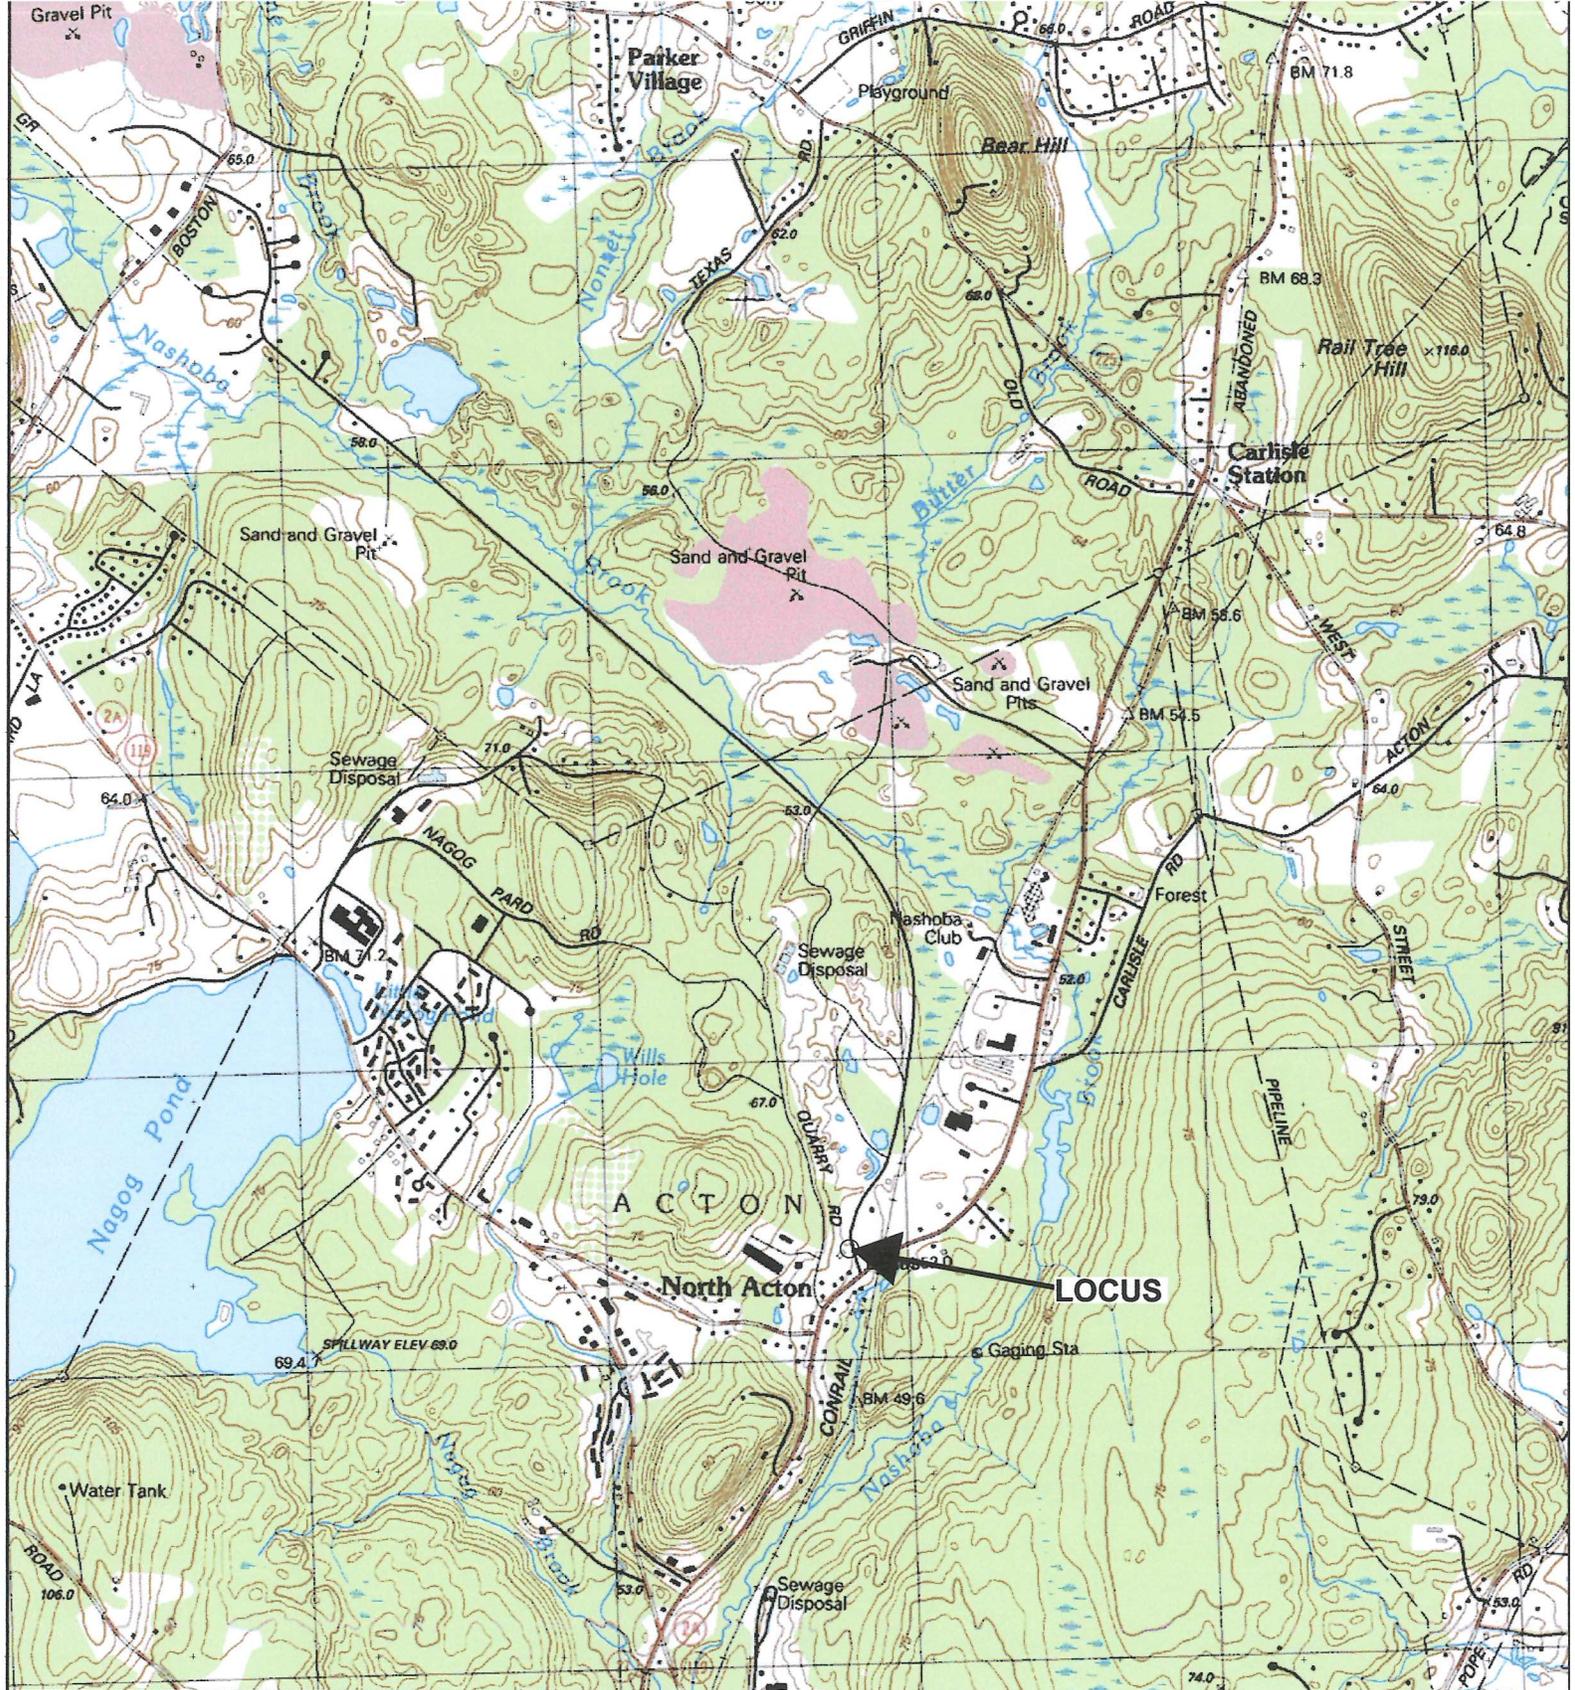


<Default> - 1 Markers, Length = 0 feet


Locus - 042° 30' 47.7" N, 071° 24' 44.8" W

Copyright (C) 1997, Maptech, Inc.


Attachment C
Massachusetts Natural Heritage Atlas 13th Edition

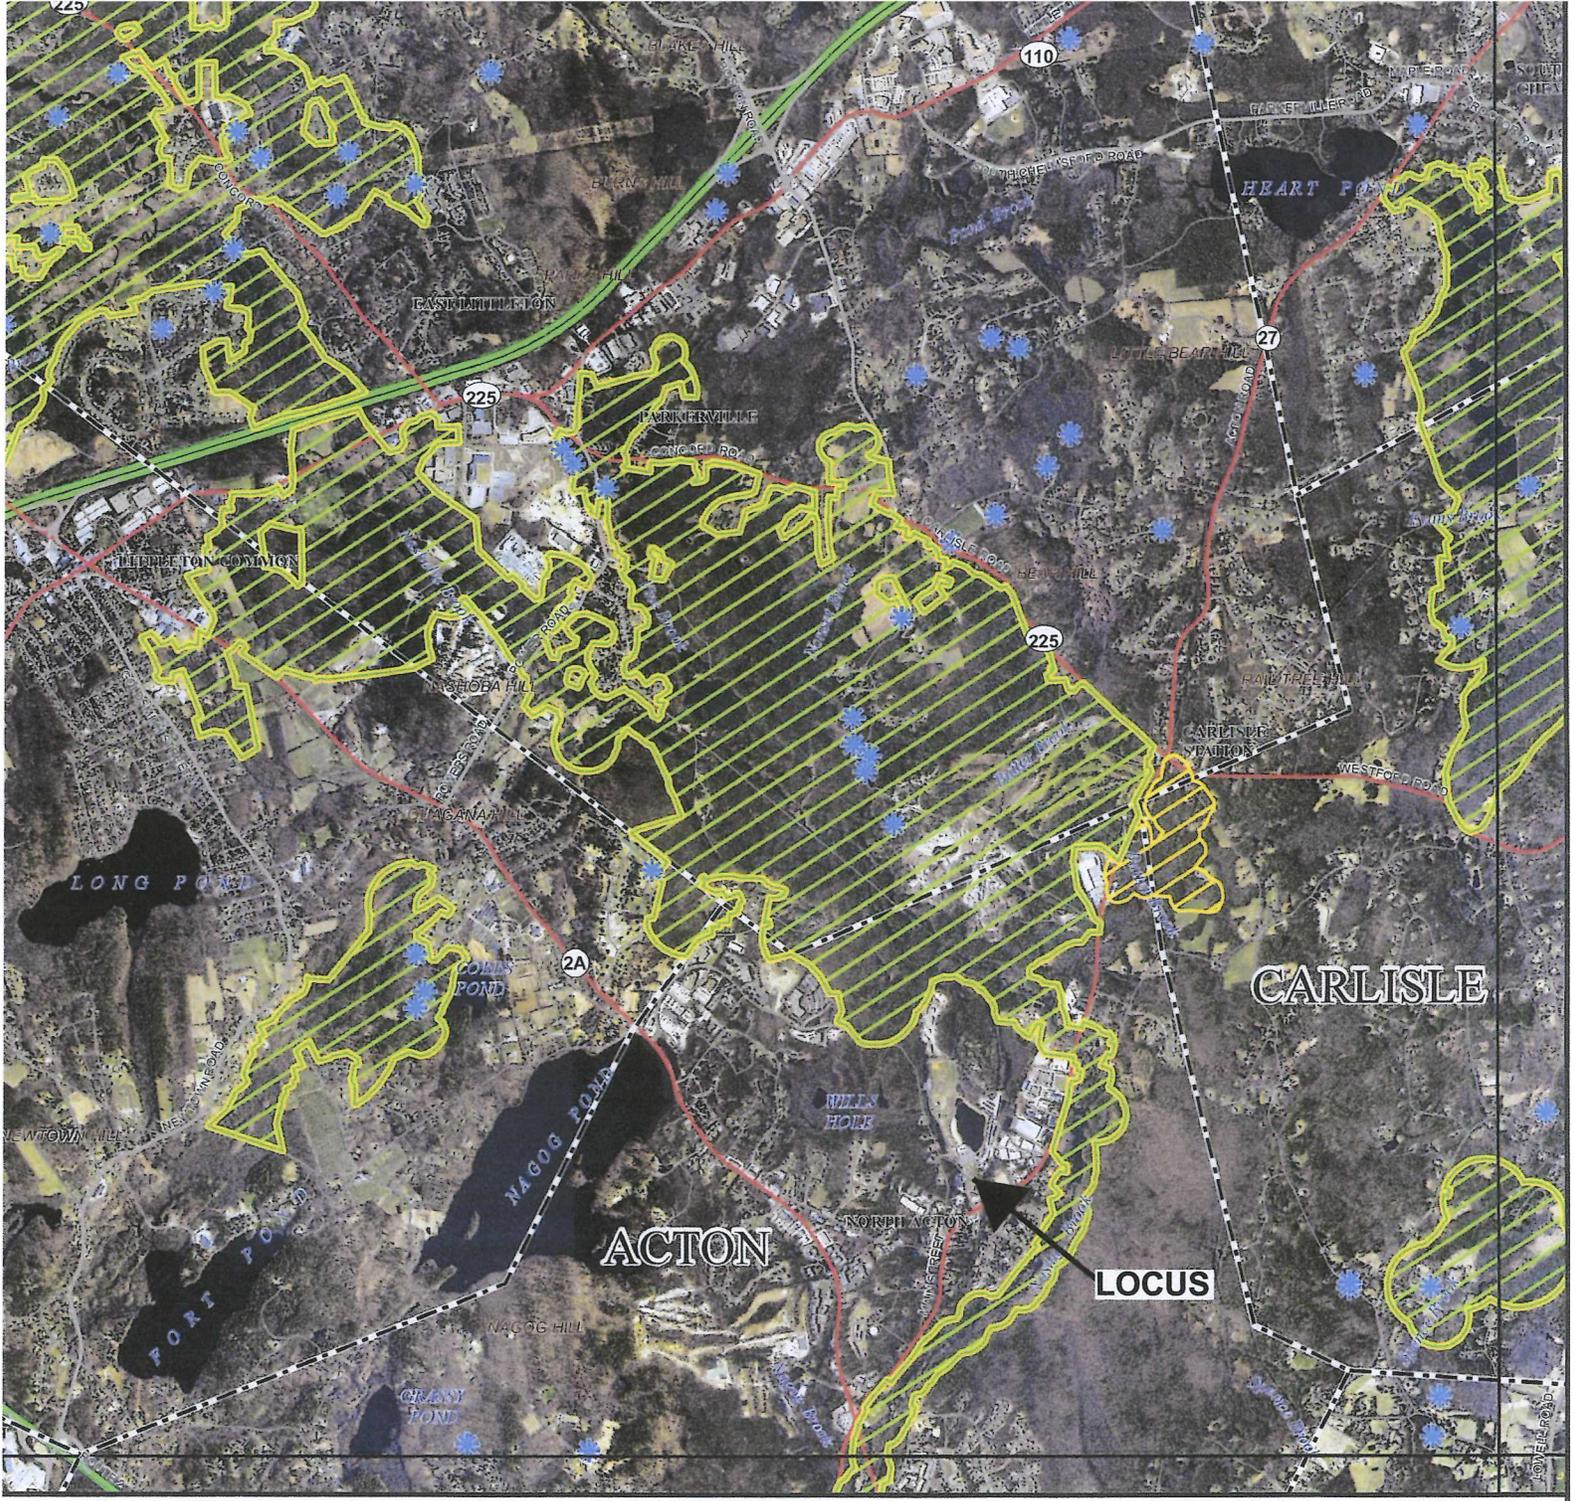


 **Priority Habitat of Rare Species**
 **Priority Habitat of Rare Species and also Estimated Habitat of Rare Wildlife**
 **Certified Vernal Pool (as of July 31, 2008)**

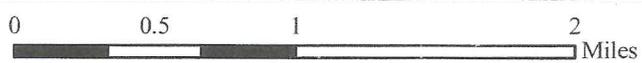

Westford Quad

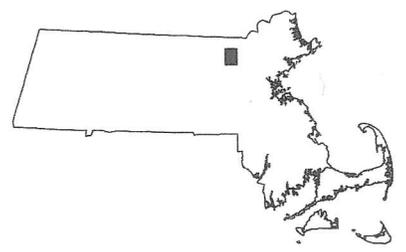

Attachment D
FEMA Flood Insurance Map

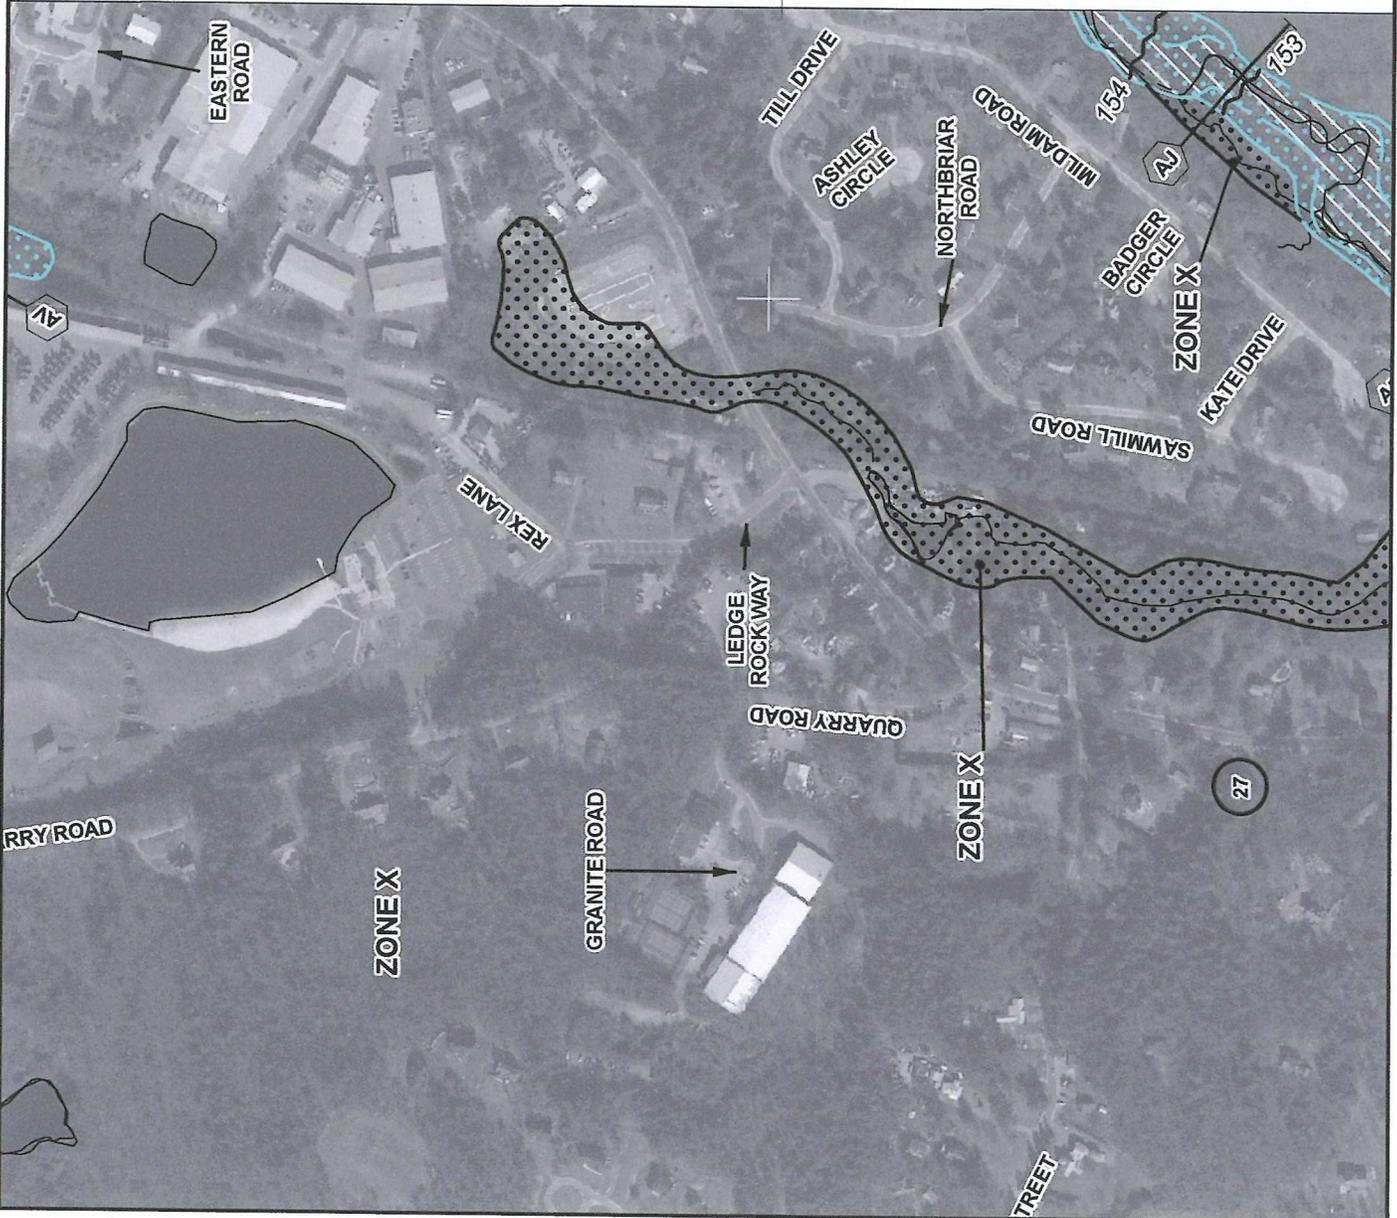

JOINS PANEL 0244

47

27

NATIONAL FLOOD INSURANCE PROGRAM

NFIP

PANEL 0243E

FIRM

FLOOD INSURANCE RATE MAP

MIDDLESEX COUNTY, MASSACHUSETTS (ALL JURISDICTIONS)

PANEL 243 OF 656
(SEE MAP INDEX FOR FIRM PANEL LAYOUT)

CONTAINS:

COMMUNITY	NUMBER	PANEL	SUFFIX
ACTON, TOWN OF	250176	0243	E
LITTLETON, TOWN OF	250200	0243	E
WESTFORD, TOWN OF	250225	0243	E

Notice to User: The Map Number shown below should be used when ordering map orders, the Community Number shown above should be used on insurance applications for the subject community.

U.S. DEPARTMENT OF ALIEN REGISTRATION


MAP NUMBER 25017C0243E

EFFECTIVE DATE JUNE 4, 2010

Federal Emergency Management Agency



MAP SCALE 1" = 500'

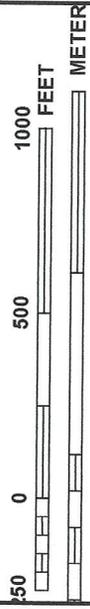

This is an official copy of a portion of the above referenced flood map. It was extracted using F-MIT On-Line. This map does not reflect changes or amendments which may have been made subsequent to the date on the title block. For the latest product information about National Flood Insurance Program flood maps check the FEMA Flood Map Store at www.msc.fema.gov

Attachment E
Wetland Permitting Plan