

No.	Description	Date

Town of Acton Memorial Library

486 Main Street
 Acton, MA 01720

Section, Elevation Views & Misc. Details


Project Number	13.1509.01
Date	1/24/2014
Drawn By	Author
Checked By	Checker

A5.0


Scale As indicated

1/24/2014 6:59:37 PM


12 Edge Guard - Carpet to Granite
 A5.0 3" = 1'-0"

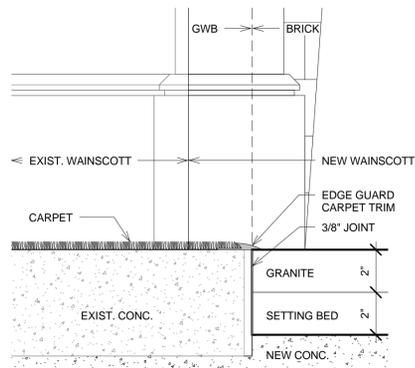

11 Wainscott Plan Detail
 A5.0 3" = 1'-0"

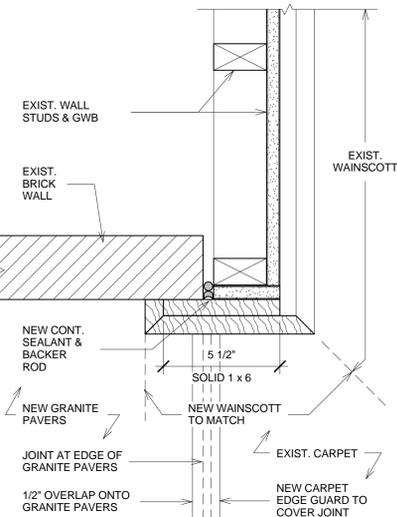


10 Cap at Wainscott
 A5.0 3" = 1'-0"

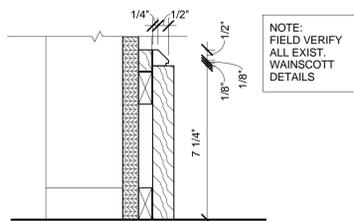


9 Base at Wainscott
 A5.0 3" = 1'-0"


8 Vertical Section Detail at Door Head
 A5.0 3" = 1'-0"

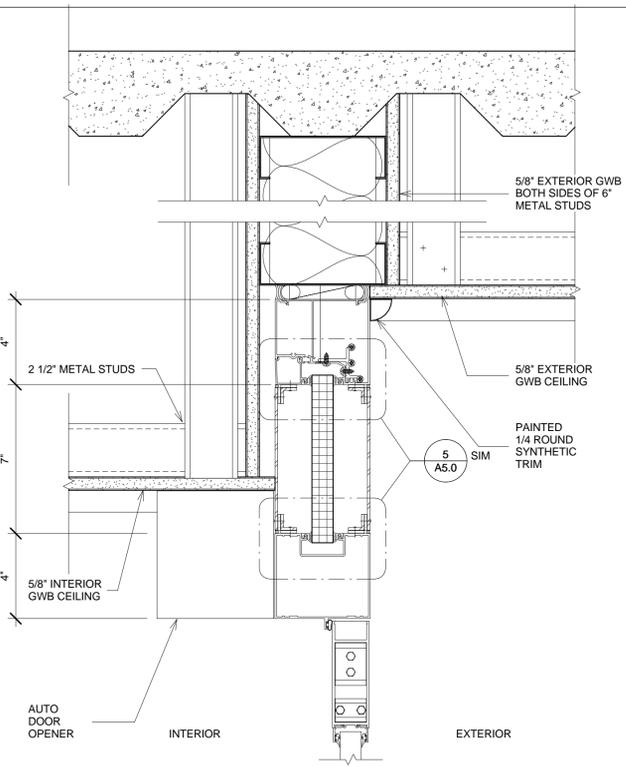

7 Transome Jamb Detail
 A5.0 3" = 1'-0"

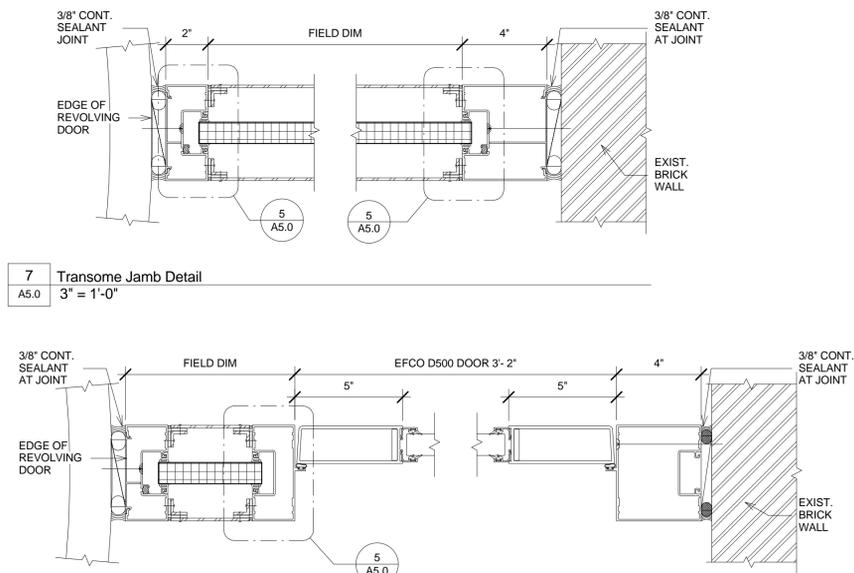


6 Storefront Jamb Detail
 A5.0 3" = 1'-0"

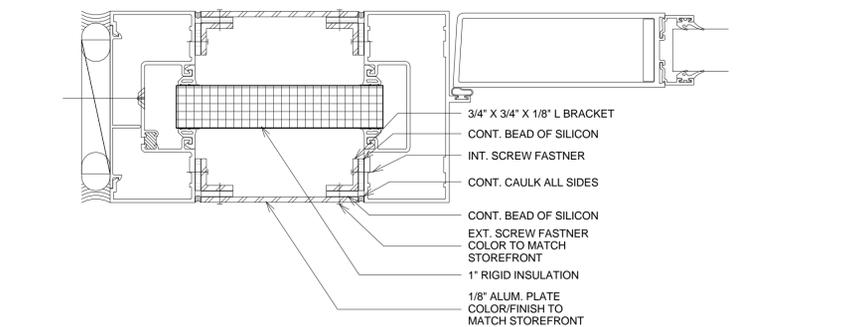


5 Storefront Detail
 A5.0 6" = 1'-0"


4 Signage
 A5.0 3" = 1'-0"

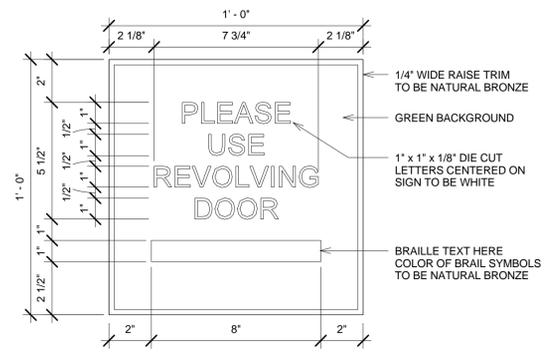

3 Storefront Door & Frame Type
 A5.0 1/2" = 1'-0"

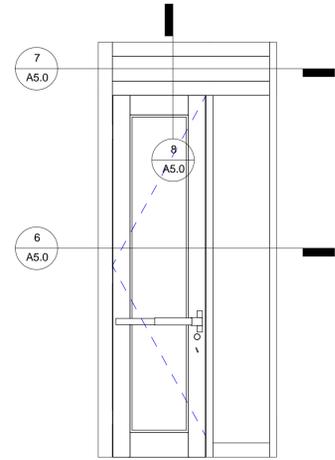

2 Proposed Interior Elevation
 A5.0 1/2" = 1'-0"

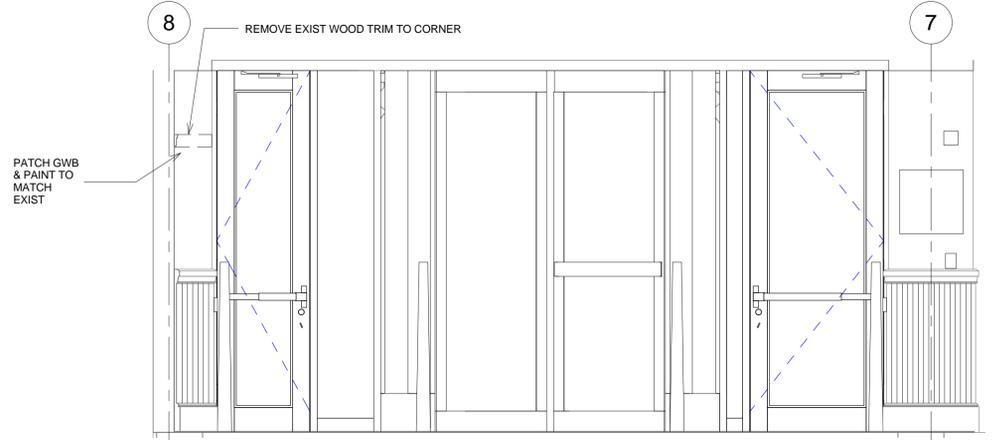

1 Section at Swing Door
 A5.0 1/2" = 1'-0"

