
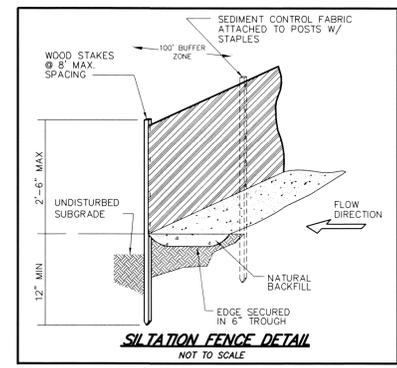
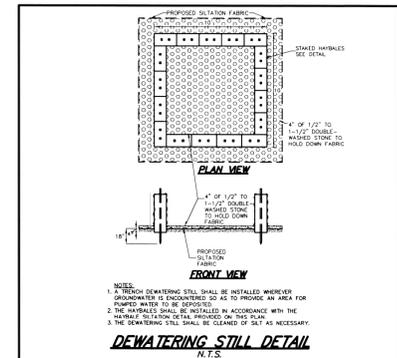


LEGEND:

- N/F NOW OR FORMERLY
- O/W — OVERHEAD WIRES
- TREE
- TREE LINE
- UP UTILITY POLE
- GG• GAS GATE
- G — GAS SERVICE (BURIED)
- WG• WATER GATE
- W — WATER SERVICE (BURIED)
- DMH DRAIN MANHOLE
- D — SUB-SURFACE DRAIN LINE
- SP --- EXISTING CONTOUR
- SS --- EXISTING CONTOUR
- ☆ LIGHTPOLE
- △ WETLAND FLAG
- 99X9 SPOT ELEVATION
- STONE WALL

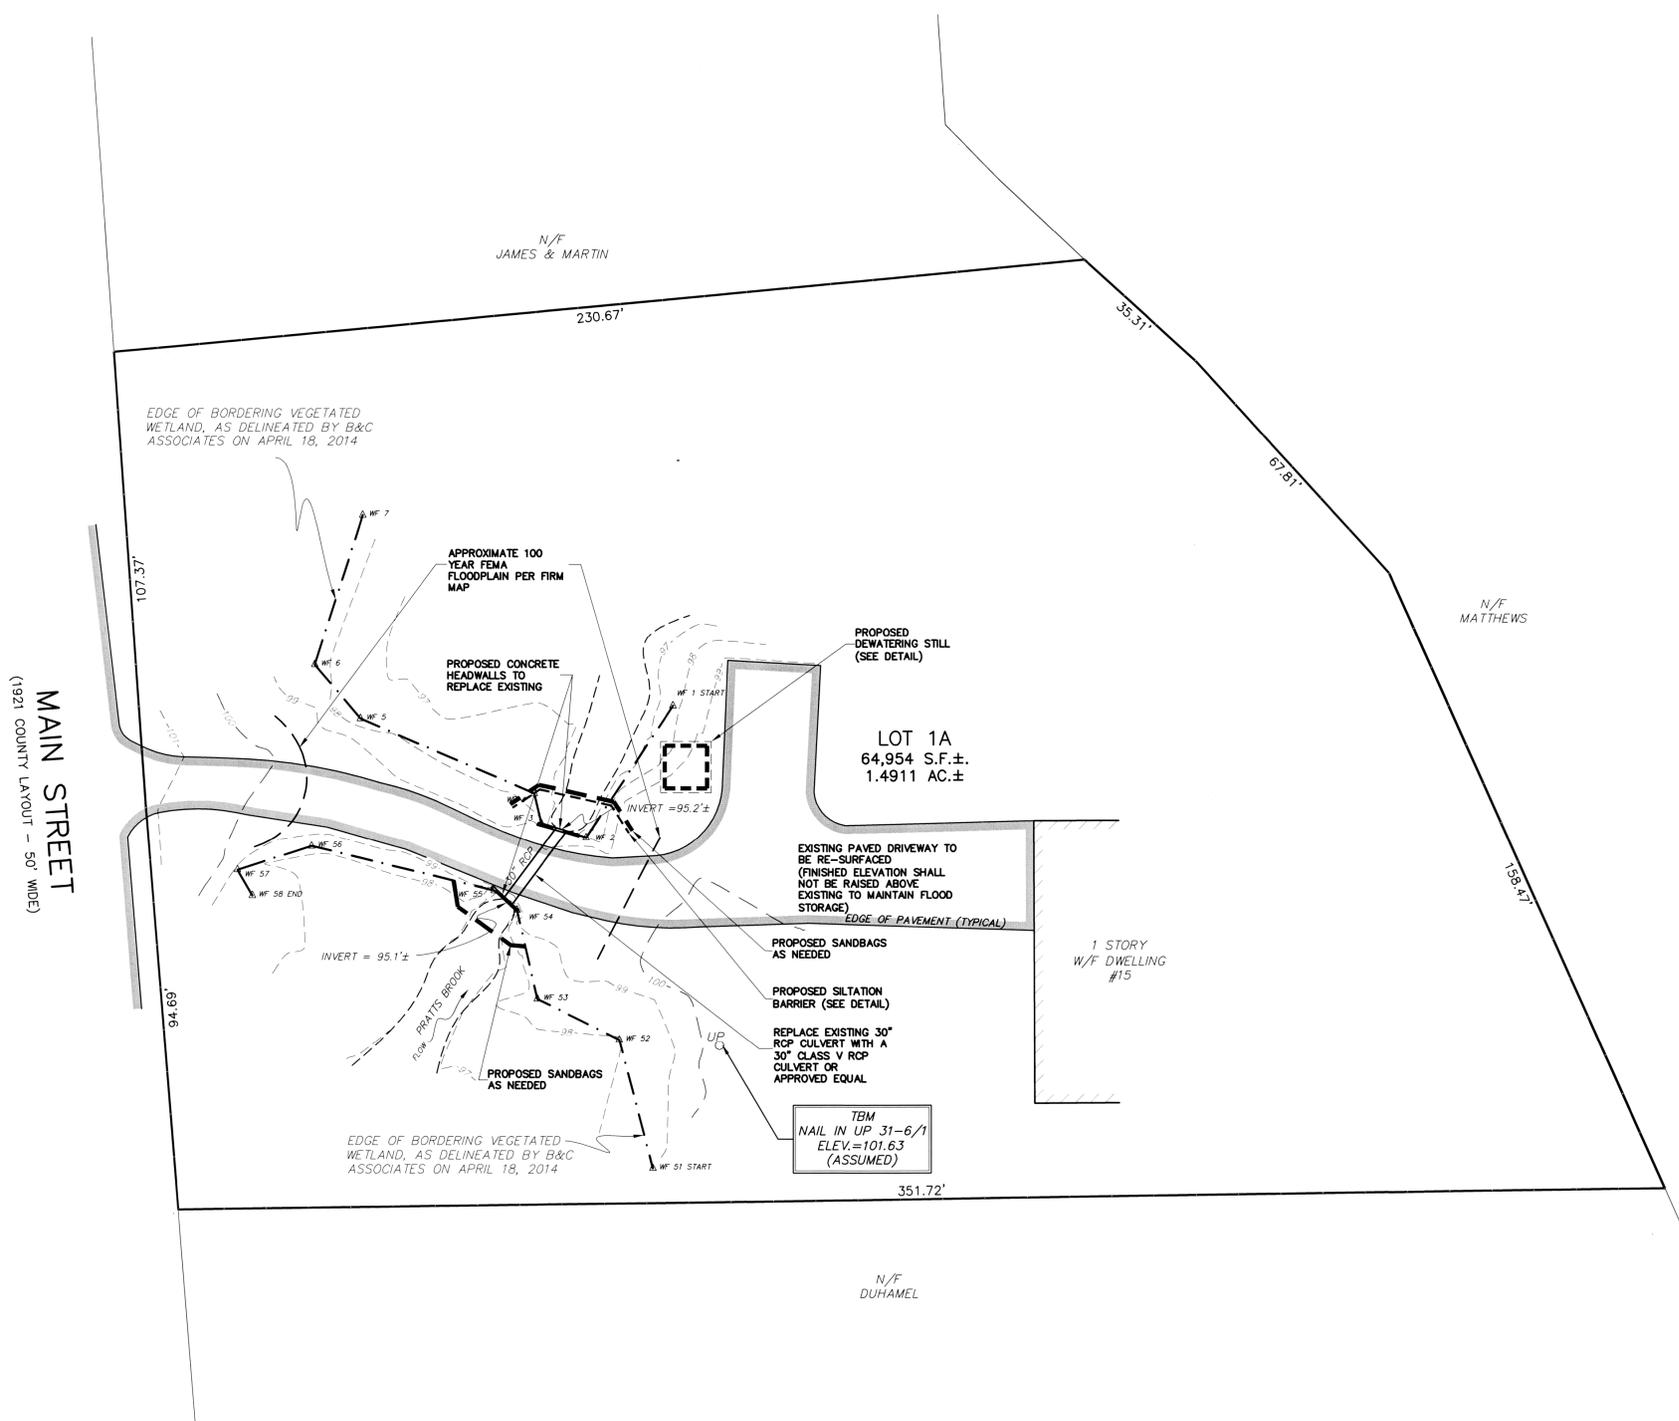

- NOTES:**
- ALL UNDERGROUND UTILITIES SHOWN HERE WERE COMPILED ACCORDING TO AVAILABLE RECORD PLANS FROM VARIOUS UTILITY COMPANIES AND PUBLIC AGENCIES AND ARE APPROXIMATE ONLY. ACTUAL LOCATIONS MUST BE DETERMINED IN THE FIELD BEFORE DESIGNING, EXCAVATING, BLASTING, INSTALLING, BACKFILLING, GRADING, PAVEMENT RESTORATION OR REPAIRING. ALL UTILITY COMPANIES, PUBLIC AND PRIVATE, MUST BE CONTACTED INCLUDING THOSE IN CONTROL OF UTILITIES NOT SHOWN ON THIS PLAN. SEE CHAPTER 370, ACTS OF 1963 MASS. WE ASSUME NO RESPONSIBILITY FOR DAMAGES INCURRED AS A RESULT OF UTILITIES OMITTED OR INACCURATELY SHOWN. BEFORE PLANNING FUTURE CONNECTIONS THE APPROPRIATE PUBLIC UTILITY ENGINEERING DEPARTMENT MUST BE CONSULTED. DIG SAFE TELEPHONE No. 1-888-344-7233.
 - OWNER INDICATES THAT STREAM IS INTERMITTENT.
 - SITE IS PARTIALLY WITHIN FIRM ZONE A.

RECORD OWNER
STEVEN P. & BARBARA J. GILES
15 MAIN STREET
ACTON, MA

REFERENCE
MIDDLESEX REGISTRY OF DEEDS
SOUTH DISTRICT
DEED BOOK 19161 PAGE 553
PLAN 1698 OF 1957

ZONING DISTRICT
R2

DATUM
ELEVATIONS SHOWN ON THIS PLAN REFER TO AN ASSUMED BASE.

PROJECT LOCATION
15 MAIN STREET



WETLAND PERMITTING PLAN
IN
ACTON, MASSACHUSETTS
(MIDDLESEX COUNTY)

FOR: JOHN ANDERSON
SCALE: 1"=20' MAY 6, 2014

STAMSKI AND McNARY, INC.
1000 MAIN STREET ACTON, MASSACHUSETTS
ENGINEERING - PLANNING - SURVEYING

0 10 20 40 60 80 FT

(5235WPP.dwg) 15 Main Street SM-5235