

Date: 3/9/82

Permit No. 82-12

TOWN OF ACTON

APPLICATION FOR PERMIT TO CONSTRUCT WITHIN A PUBLIC WAY

This application must be submitted not less than five (5) days prior to any Construction within a public way.

Notice 24 hours in advance of any construction must be given to the Town Engineer.

1. Permittee: Authentic Homes Address: 21 Elmwood Ave
2. Location of Proposed Construction: Lot 2 Star St
3. Purpose of Construction: driveway - new house
4. Length of Cut:
5. Width of Cut:
6. Width of Existing Pavement: 30'
7. Type of Existing Roadway Surface: paved Type of Curb:
8. Type of Existing Sidewalk Surface:
9. Date of Street Opening: From

I, the undersigned, hereby declare that I have read and agree to the Town of Acton Specifications for Regulating Construction with Public Ways dated February 4, 1969. I have deposited the required bond with the Town of Acton, and I covenant and agree that the Town may deduct from this amount the cost of repairs to the road surface, curbs, shoulders, walls or other features within the right-of-way including replacing bounds if not completed by me to the satisfaction of the Town Engineer within the specified time.

Witness my hand and seal,

Signature of Applicant: James Fester

Special Instructions:

INSP. 11-19-82 D.A. & D.H.

- 1) DRIVE PAVED O.K.
- 2) SHOULDER (FAIR)
- 3) NO BOUNDS?
- 4) H₂O CUT NEEDS PATCH (H₂O GATE RIPPED OUT)
- 5) GAS PATCH LOOKS (O.K. (FAIR))

INSP. 2-1-83 D.A.

- 1) SHOULDER NOT USABLE DUE TO SNOW
- 2) H₂O PATCH FAIR
- 3) H₂O GATE?

Permit Issued: Date MARCH 16, 1982 By: Daniel Witt


Application Denied: Date

Work Inspected and Approved: Date FEB. 1, 1983 By: Daniel Witt

Fee \$5.00

(over)


**TOWN OF ACTON
TRENCH DRIVEWAY 8
FEB. 1969
NO SCALE**

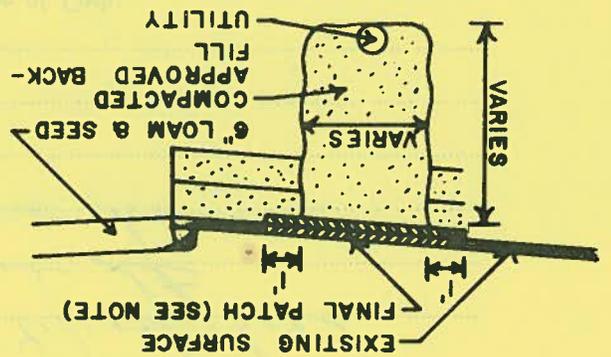


NOTE: 1. FINAL PATCH DEPTH
3" OIL TREATED ROADS
4" BIT. CONC. ROADS
2. SEE SPECIFICATIONS FOR
FURTHER REQUIREMENTS

SKETCH

SECTION A-A

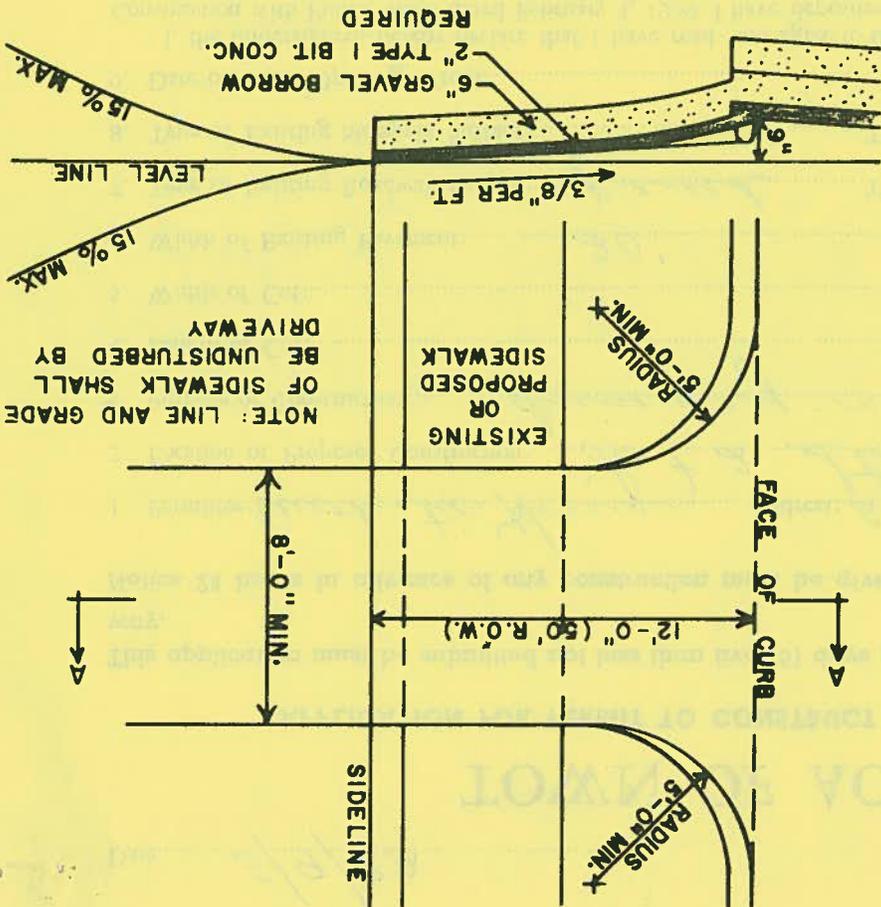

NOTE: LINE AND GRADE OF SIDEWALK SHALL BE UNDISTURBED BY DRIVEWAY

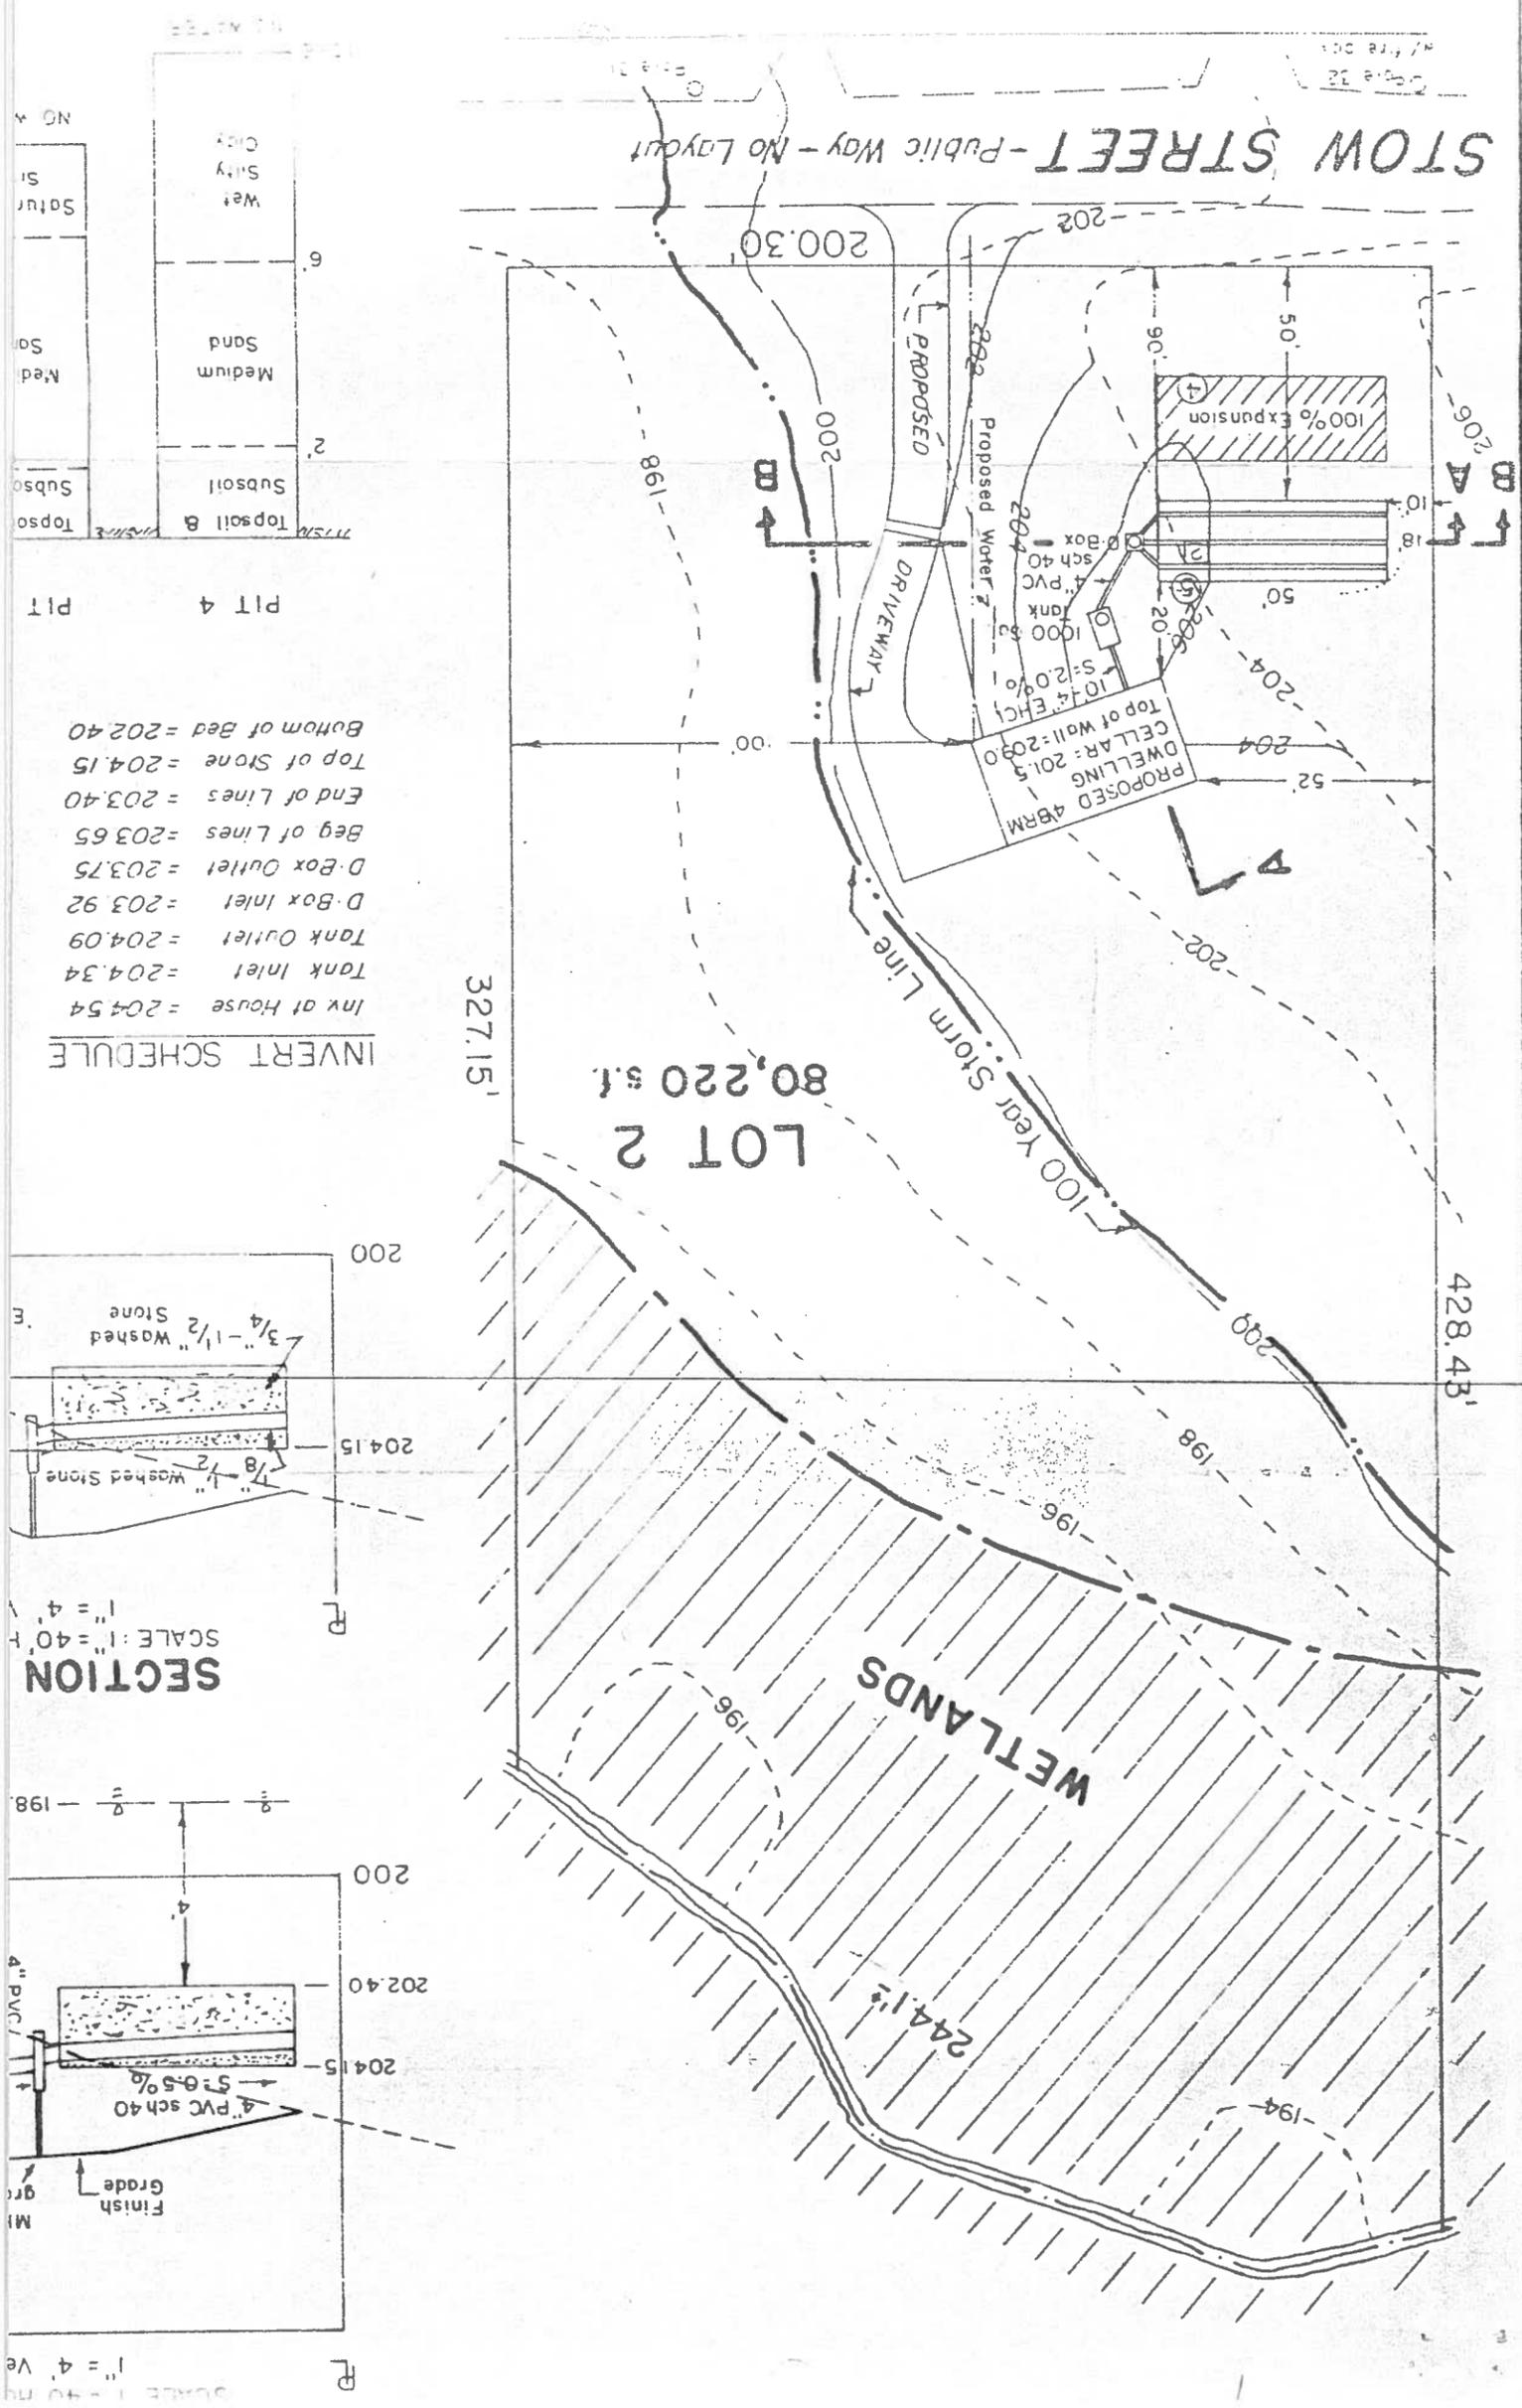


NO.	NO. & NAME	DEPTH	NO. & NAME
1	Topsoil 8	2'	Subsoil
2	Medium Sand	6'	Wet Silty Clay
3	Red Sand		Satur. Silty Clay


PIT 4

INVERT SCHEDULE

Inv. at House	= 204.54
Tank Inlet	= 204.34
Tank Outlet	= 204.09
D-Box Inlet	= 203.92
D-Box Outlet	= 203.75
Beg. of Lines	= 203.40
End of Lines	= 203.40
Top of Stone	= 204.15
Bottom of Bed	= 202.40

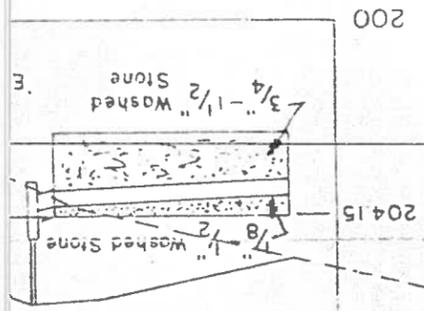

SECTION
SCALE: 1" = 40'

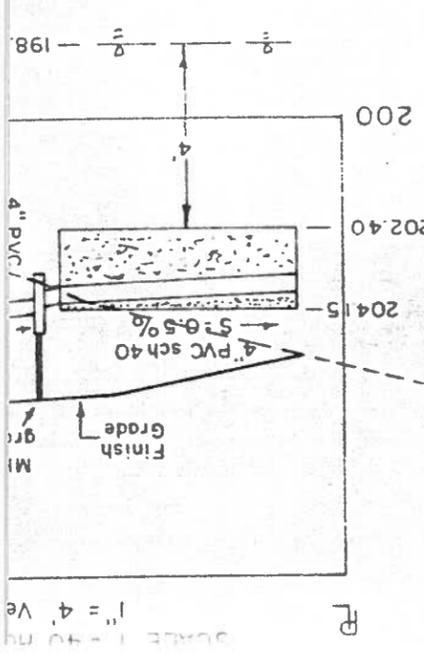

SCALE: 1" = 40'

Date: March 9, 1982

FROM: Engineering Department

TO: Town Treasurer

SUBJECT: Bond-Permit to Construct Within a Public Way

Please hold the enclosed Bond in the form of:

Certified Check # 1483 Bank Baybank/Middlesex

Pass Book # _____ Bank _____

Other (Specify) _____

in the amount of \$250.00 from (Applicant) Authentic Homes

as security for "Permit to Construct Within a Public Way" # 82-12

located at Lot 2 Stow Street; for authority

see Section IV-A, Specifications for Regulating Construction Within

Public Ways. This bond is to be held until released in writing by

this department.

Signed: David Albert
Asst. Town Engineer

TOWN OF ACTON

ENGINEERING DEPARTMENT

DATE: 11-22-82

TO: AUTHENTIC HOMES, INC.

SUBJECT: Notice of Inspection - Permit to Construct Within a Public Way # 82-12

LOCATION: LOT 2 - STOW ST.

The following work remains to be done:

① PLACE PERMANENT PATCH ON
WATER SERVICE CUT TO TOWN
SPECIFICATIONS.

② COMPLETE LANDSCAPING OF
ROAD SHOULDERS.

③ REPAIR BROKEN WATER SHUTOFF
GATE.

Please contact us when the work is completed.

Signed _____

Town Engineer

C.C. ACTON WATER DIST.

TOWN OF ACTON

ENGINEERING DEPARTMENT

DATE: 11/22/82

TO: Authentic Homes, Inc.

SUBJECT: Notice of Inspection - Permit to Construct Within a Public Way # 82-12

LOCATION: Lot 2 - Stow St.

The following work remains to be done:

1. Place permanent patch on water service cut to Town specifications.
2. Complete landscaping of road shoulders.
3. Repair broken water shutoff gate.

Please contact us when the work is completed.

Signed *David Albert*
Asst. Town Engineer

cc: Acton Water District

Date: February 1, 1983

FROM: Engineering Department

TO: Town Treasurer

SUBJECT: Bond - Permit to Construct Within a Public Way

Please release the bond in the form of:

Certified Check # 1483 Bank Baybank/Middlesex

Pass Book # _____ Bank _____

Other (Specify) _____

in the amount of \$250.00 to Authentic Homes

which is being held as security for "Permit to Construct Within
a Public Way" # 82-12, Located at Lot 2 Stow St.,
for authority see Section II - A specification for regulation of
construction within public ways.

Work proposed under this permit has been satisfactorily completed.

Signed: David Albert

Mail to:

Authentic Homes, Inc.
21 Wetherbee Street
Acton, MA. 01720

