

Date... 8/19/86

Permit No... 86-103104

TOWN OF ACTON

APPLICATION FOR PERMIT TO CONSTRUCT WITHIN A PUBLIC WAY

This application must be submitted not less than five (5) days prior to any Construction within a public way.

Notice 24 hours in advance of any construction must be given to the Town Engineer.

- 1. Permittee: SA Assoc. of Acton Address: 3 Robinwood Rd.
- 1A. Telephone #: 263-9992
- 2. Location of Proposed Construction: Lot 13 Willis Holden Dr.
- 3. Purpose of Construction: NEW HOUSE
- 4. Length of Cut: 12'
- 5. Width of Cut: 10'
- 6. Width of Existing Pavement: 18'
- 7. Type of Existing Roadway Surface: asphalt Type of Curb: asphalt
- 8. Type of Existing Sidewalk Surface: none Type of Shoulder: none
- 9. Date of Street Opening: From To
- 10. For Work Involving Excavations: Dig Safe Number

I, the undersigned, hereby declare that I have read and agree to the Town of Acton Specifications for Regulating Construction with Public Ways dated August 3, 1982. I have deposited the required bond with the Town of Acton, and I covenant and agree that the Town may deduct from this amount the cost of repairs to the road surface, curbs, shoulders, walls or other features within the right-of-way including replacing bounds if not completed by me to the satisfaction of the Town Engineer within the specified time.

Special Instructions:

Signature of Applicant... Carmie D. App

INSR. 8-24-86 DR & T.W.
NO BIDS ONE BND AND.
SHOULDER GRAVELLED
NO LOAM OR SEED

INSR 4-6-87 DR
STILL UNDER CONST.

INSR 4-28-87 D.A. & D.R.

INSR. 4-28-87 D.A. & D.R.
DRIVE OK, SHOULDERS
NOT LOAMED & SEEDED &
WATERGATE IS DIG UP.

- ① LOAM & SEED TO AND SHOULDERS
- ② REPAIR WATER SERVICE GATE (SHUTOFF)
- ③ DRIVE PAVED O.K.
- ④ NO CUTS IN PAVT.



Permit Issued: Date AUG. 20, 1986 By: D. Curt

Application Denied: Date By:

Work Inspected and Approved: Date MAY 11, 1987 By: Dennis P. Ruy

SKETCH

SECTION A-A

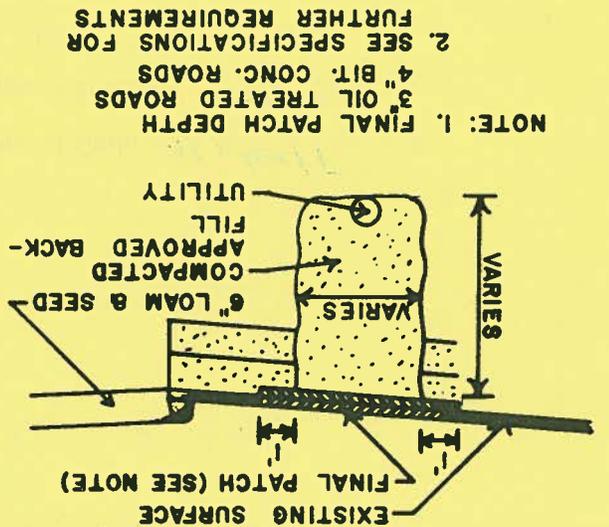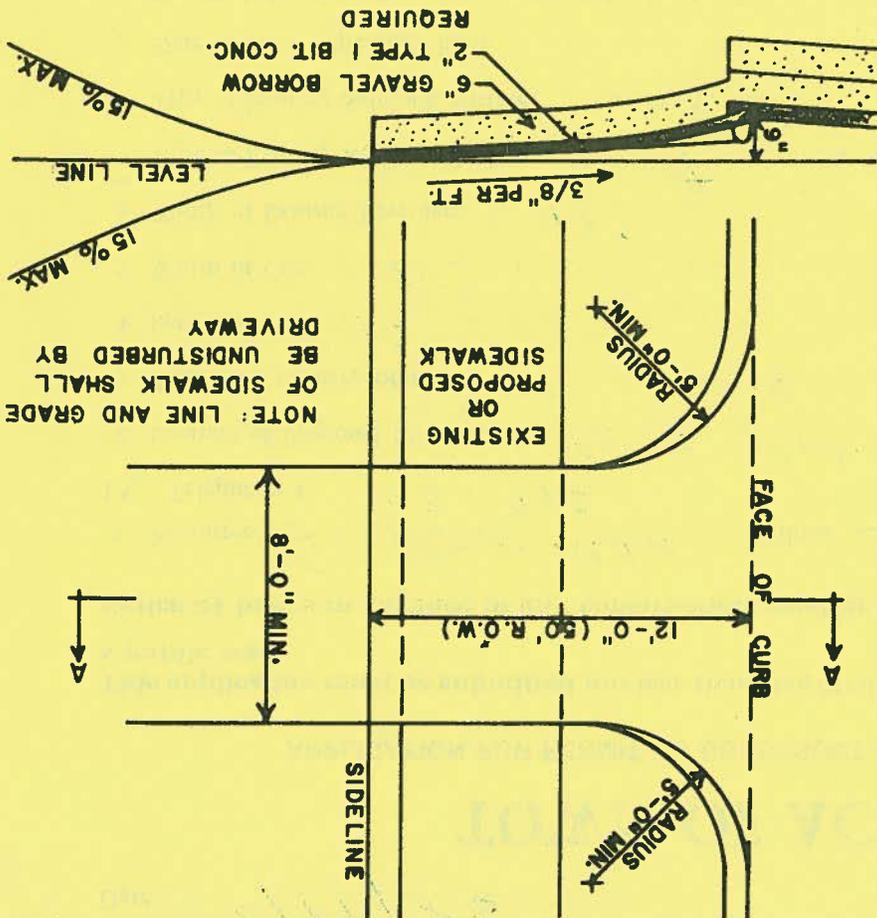

TOWN OF ACTON
TRENCH DETAIL
FEB. 1969
NO SCALE

Date: 8/20/86

FROM: Engineering Department

TO: Town Treasurer

SUBJECT: Bond-Permit to Construct Within a Public Way

Please hold the enclosed Bond in the form of:

Certified Check # 2127 Bank BAYBANK/HARVARD TRUST

Pass Book # _____ Bank _____

Other (Specify) _____

in the amount of \$250⁰⁰ from (Applicant) C.P. ASSOC

as security for "Permit to Construct Within a Public Way" # 86-103

located at LOT 13 WILLIS HOLDEN DR; for authority


see Section IV-A, Specifications for Regulating Construction Within

Public Ways. This bond is to be held until released in writing by

this department.

Signed: David Allen
Town Engineer

"COMMON AREA"
 PARCEL "G"
 82 ACRES

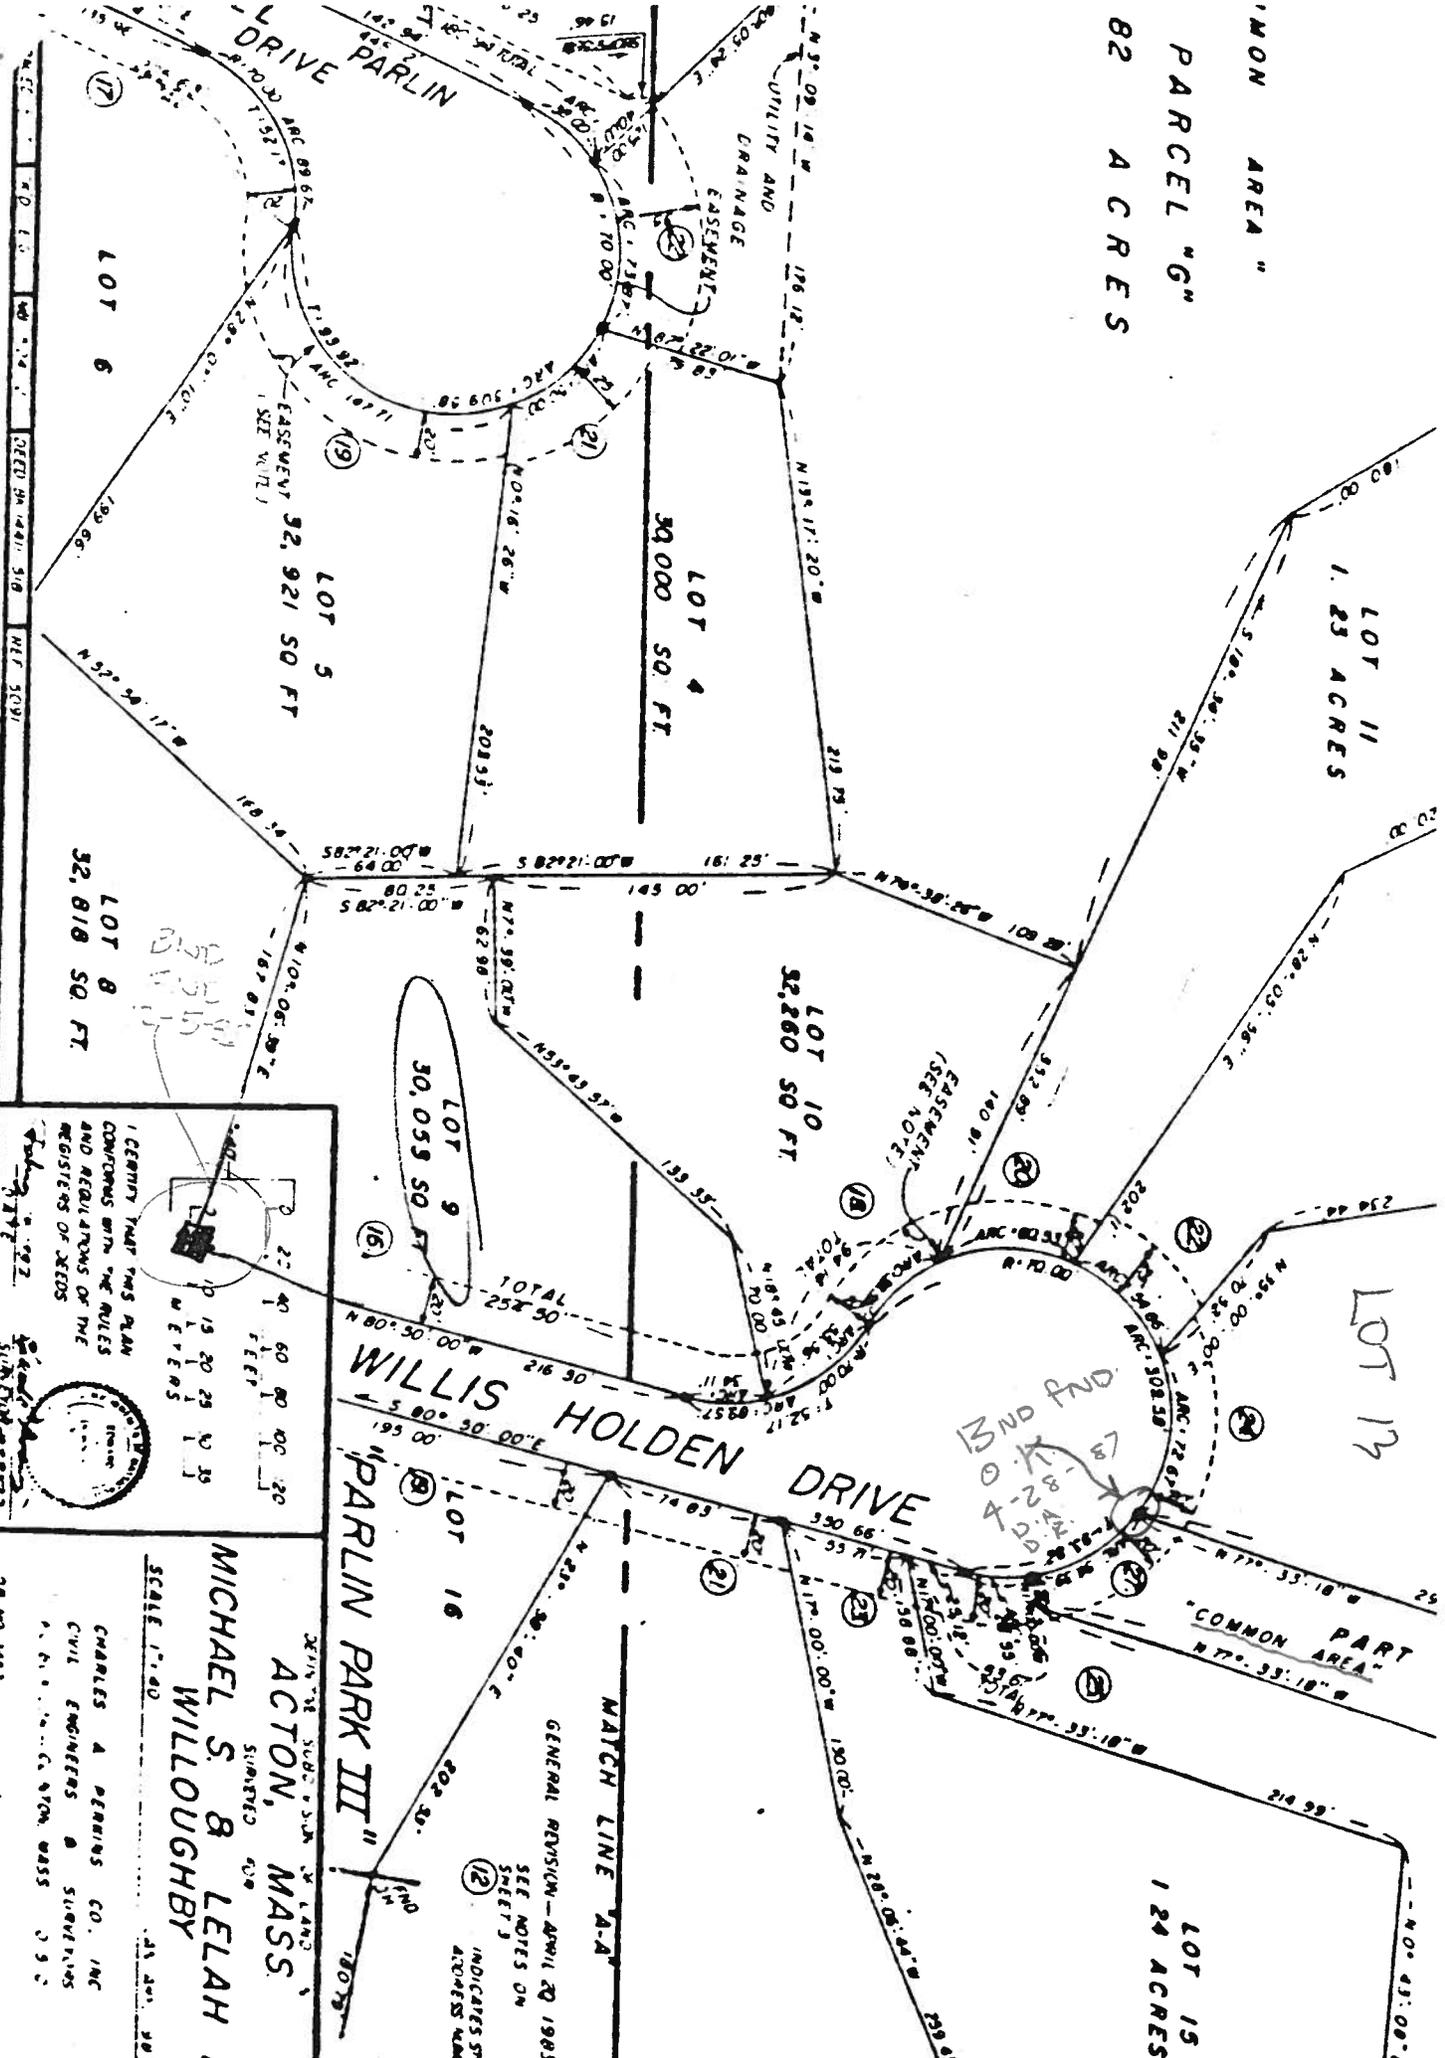

I CERTIFY THAT THIS PLAN CONFORMS WITH THE RULES AND REGULATIONS OF THE REGISTER OF DEEDS

DATE: 10/22/2003

SCALE: 1" = 40'

SEE NOTES ON SHEET 3

INDICATES ADDRESS NUMBERS

GENERAL REVISION - APRIL 20 1983

SEE NOTES ON SHEET 3

INDICATES ADDRESS NUMBERS

MATCH LINE "A-A"

CHARLES A. DENNIS CO., INC.
 CIVIL ENGINEERS & SURVEYORS
 110 STATE ST., 10TH FLOOR
 BOSTON, MASS 02109

MICHAEL S. & LELAH WILLOUGHBY

ACTON, MASS.

SCALE 1" = 40'

ENGINEERING

NOTICE OF INSPECTION

TO: CD ASSOCIATES, BUILDERS

SUBJECT: PERMIT TO CONSTRUCT WITHIN A PUBLIC WAY # 86-104

LOCATION: LOT 13 WILLIS HOLDEN DRIVE


DATE: APRIL 28, 1987

THE FOLLOWING WORK REMAINS TO BE DONE:

The driveway has been installed satisfactorily, however the shoulders of the road must be loamed and seeded before the bond can be released. We also noticed that a water shut-off valve was lying on the ground near the lot corner. You may want to make sure that this was not destroyed by a piece of construction equipment.

PLEASE CONTACT US WHEN THE WORK IS COMPLETED.

SIGNED:

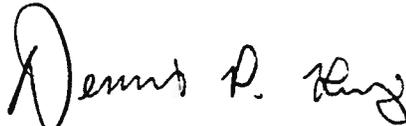

TITLE: ENGINEERING ASS'T II

Date: 5/12/87

FROM: Engineering Department

TO: Town Treasurer

SUBJECT: Bond - Permit to Construct Within a Public Way

Please release the bond in the form of:

Certified Check # 2127 Bank BAYBANK/HARVARD TRUST

Pass Book # _____ Bank _____

Other (Specify) _____

in the amount of \$250.00 to C. D. ASSOC.

which is being held as security for "Permit to Construct Within
a Public Way" # 86-103, Located at LOT 13 WILLIS HOLDEN,
for authority see Section II - A specification for regulation of
construction within public ways.

Work proposed under this permit has been satisfactorily completed.

Signed: David Abbott

