

Date 11-1-88

Permit No. 88-72

TOWN OF ACTON

APPLICATION FOR PERMIT TO CONSTRUCT WITHIN A PUBLIC WAY

This application must be submitted not less than five (5) days prior to any Construction within a public way.

Notice 24 hours in advance of any construction must be given to the Town Engineer.

1. Permittee: Sumner Realty Trust Address: 12 Sandy Lane
- 1A. Telephone #: 363-1185
2. Location of Proposed Construction: 228 Porter Street (Lot 1A)
3. Purpose of Construction: 147' Street to back up water service
4. Length of Cut: 24'
5. Width of Cut: 3'
6. Width of Existing Pavement: 24'
7. Type of Existing Roadway Surface: Asphalt Type of Curb: None
8. Type of Existing Sidewalk Surface: None Type of Shoulder: None
9. Date of Street Opening: From 11/1/88 To 11/5/88
10. For Work Involving Excavations: Dig Safe Number + 88434279

I, the undersigned, hereby declare that I have read and agree to the Town of Acton Specifications for Regulating Construction with Public Ways dated August 3, 1982. I have deposited the required bond with the Town of Acton, and I covenant and agree that the Town may deduct from this amount the cost of repairs to the road surface, curbs, shoulders, walls or other features within the right-of-way including replacing bounds if not completed by me to the satisfaction of the Town Engineer within the specified time.

Special Instructions: None Signature of Applicant: Michael J. Williams (owner)
Sumner Realty Trust

INSP. 5/30/89 D.R.
OK TO RELEASE

4 TONS OF PATCH @ 30⁰⁰/₁₀₀
= \$120⁰⁰
TO BE DEDUCTED


Permit Issued: Date 11/1/88 By: Dennis P. Ring

Application Denied: Date _____ By: _____


Work Inspected and Approved: Date 5/30/89 By: Dennis P. Ring

SKETCH

SECTION A-A

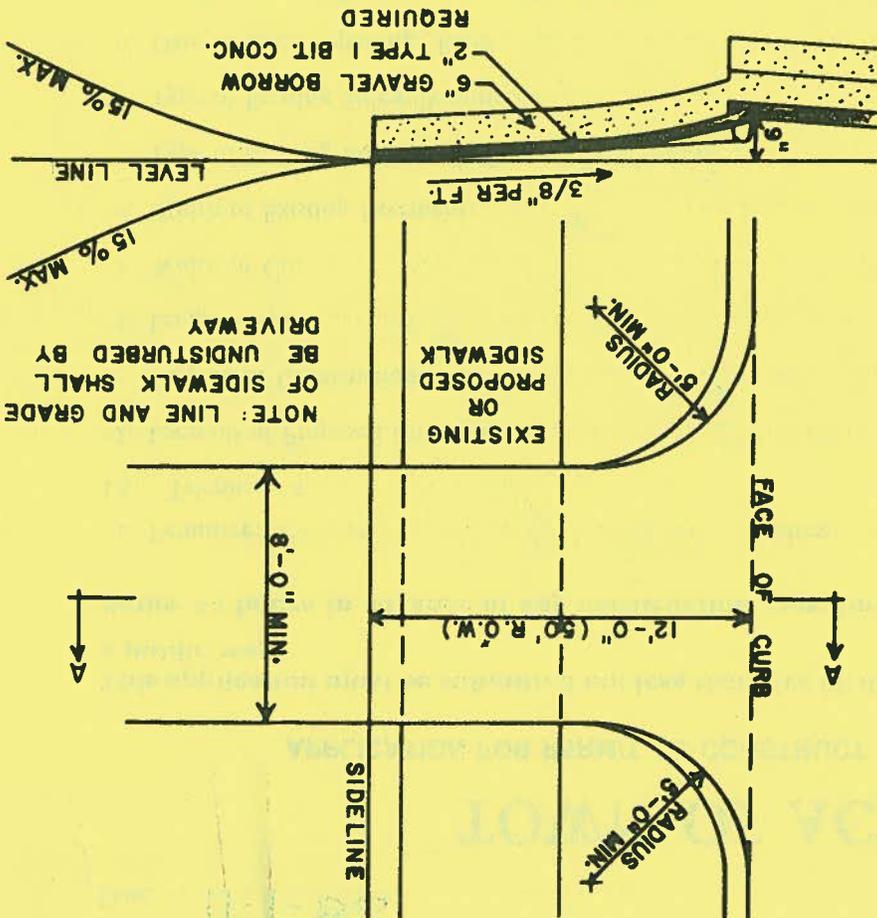

- NOTE: 1. FINAL PATCH DEPTH
 2. SEE SPECIFICATIONS FOR
 3. OIL TREATED ROADS
 4. BIT. CONC. ROADS
 5. FURTHER REQUIREMENTS

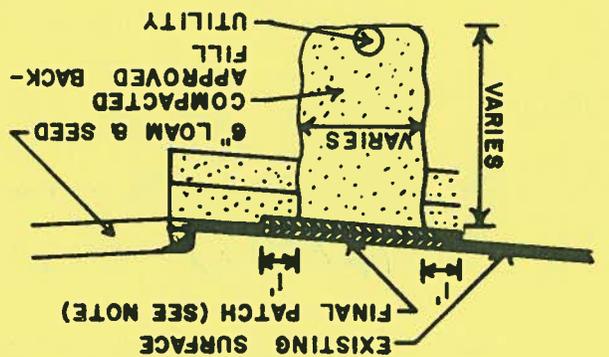

TOWN OF ACTON
 TRENCH DETAIL
 FEB. 1969
 NO SCALE

DATE: 11/1/88

FROM: Engineering Department

TO: Town Treasurer

SUBJECT: Bond - Permit to Construct Within a Public Way

Please hold the enclosed bond in the form of:

Certified Check # 449 Bank BOSTON FEDERAL

Other (Specify) _____

in the amount of \$500.00 from SIERRA REALTY

as security for "Permit to Construct Within a Public

Way" # 88-72, located at 228 PARKER ST ;

for authority see Section IV - A, Specification for

Regulating Construction Within Public Ways.

This bond is to be held until released in writing by


this department.

ACCOUNT #: 796

AMOUNT: \$ 500.00

SIGNED: Dennis P. Ring



HOLD

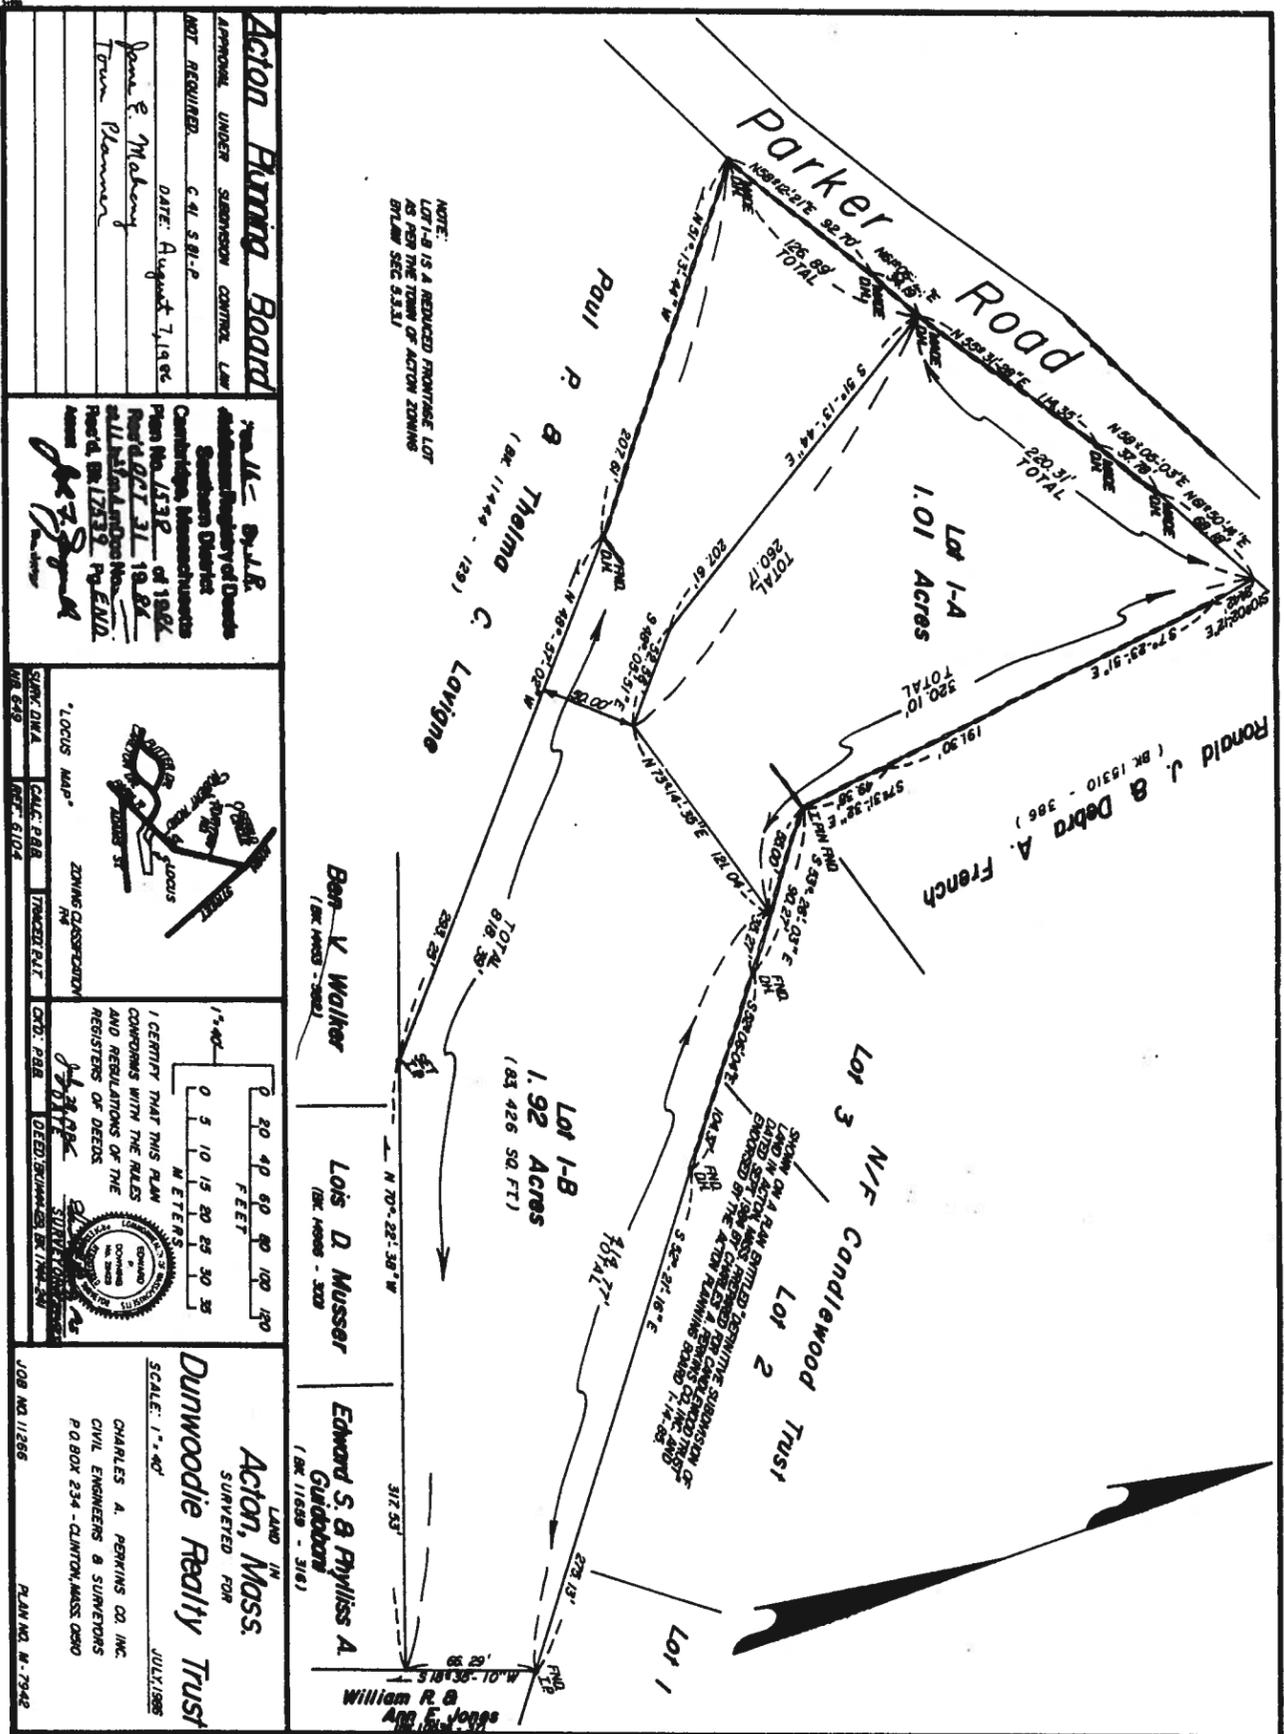

NOTE:
LOT 1-B IS A REDUCED FRONTAGE LOT
AS PER THE TERMS OF ACTION ZONING
BY-LAW SEC. 5.3.11

Action Planning Board
APPROVAL UNDER SUBDIVISION CONTROL LAW
NOT REQUIRED C. 91A § 81-E
DATE: August 7, 1988
Paul E. Mahony
Town Planner

Paul E. Mahony
Commissioner of Deeds
Southern District
Cambridge, Massachusetts
Received July 31, 1988
ALL INFORMATION CONTAINED
HEREIN IS UNCLASSIFIED
DATE 08/17/2011 BY SP-6/MLD

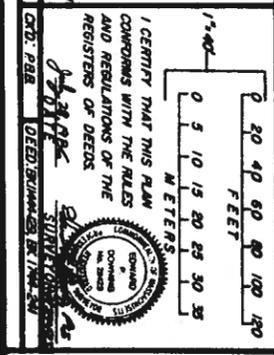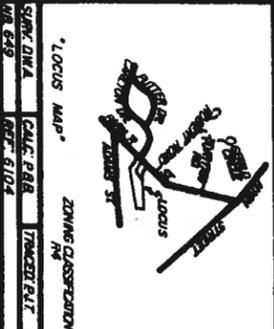

LAND IN
ACTION, MASS.
SURVEYED FOR
Dunwoodie Realty Trust
SCALE: 1" = 40'
JULY 1988
CHARLES A. PERKINS CO. INC.
CIVIL ENGINEERS & SURVEYORS
P.O. BOX 234 - CLINTON, MASS. 01502
JOB NO. 11266 PLAN NO. W-7942

1538

1233 - 86

3059

DATE: 6/6/89

FROM: Engineering Department

TO: Town Treasurer

SUBJECT: Bond - Permit to Construct Within a Public Way

Please release a portion of the bond in the form of:

Certified Check # 449 Bank BOSTON FEDERAL

Other (Specify) _____

in the amount of \$500.00 to SIERRA REALTY TRUST

which is being held as security for "Permit to Construct

Within a Public Way" # 88-72,

located at 228 PARKER ST. ;

for authority see Section II - A, Specifications for

Regulating Construction Within Public Ways.

All, or a portion of the bond posted has been forfeited

by the applicant for failure to complete proposed work.

ORIGINAL BOND AMOUNT.....\$ 500.00

AMOUNT FORFEITED.....\$ 120.00
(Payable to: TOWN OF ACTON Account # 796)

AMOUNT TO BE RELEASED.....\$ 380.00
(Payable to the Applicant, Account # 796)

SIGNED: Dennis P. Ruzic

APPLICANTS ADDRESS: SIERRA REALTY TRUST

12 SANDY DRIVE

ACTON, MA. 01720

PARTIAL

Town of Acton

SCHEDULE OF DEPARTMENTAL BILLS PAYABLE

To the Accounting Officer:

The following-named bills of the Engineering Department, amounting in the aggregate to seven hundred fifty and 00/100 Dollars, have been approved by the Engineering Admin, and you are requested to place them on a warrant for payment.

Date 6/6 1989

Dennis P. Runy
ENR ASST T.O.
Title

NAME	ADDRESS	AMOUNT	TOTAL
<u>Town of Acton</u>	<u>88-72</u>	<u>120 00</u>	
<u>Sierra Realty Co.</u>	<u>88-72</u>	<u>380 00</u>	
<u>Sierra Realty Co.</u> MICHAEL DEVINCENT	<u>88-42</u>	<u>250 00</u>	

ACCOUNT # 796

