

Date 3/27/90

Permit No. 90-8

TOWN OF ACTON

APPLICATION FOR PERMIT TO CONSTRUCT WITHIN A PUBLIC WAY


This application must be submitted not less than five (5) days prior to any Construction within a public way.

Notice 24 hours in advance of any construction must be given to the Town Engineer.

- 1. Permittee: BOSTON GAS Address: 66R COMMONWEALTH AVE CON.
- 1A. Telephone #: 369-4774
- 2. Location of Proposed Construction: 10 ROBBINS ST
- 3. Purpose of Construction: NEW GAS SERVICE
- 4. Length of Cut: 20'
- 5. Width of Cut: 2'
- 6. Width of Existing Pavement: 40'
- 7. Type of Existing Roadway Surface: ASPHALT Type of Curb:
- 8. Type of Existing Sidewalk Surface: GRAVEL Type of Shoulder:
- 9. Date of Street Opening: From ASAP To
- 10. For Work Involving Excavations: Dig Safe Number 90132382

I, the undersigned, hereby declare that I have read and agree to the Town of Acton Specifications for Regulating Construction with Public Ways dated August 3, 1982. I have deposited the required bond with the Town of Acton, and I covenant and agree that the Town may deduct from this amount the cost of repairs to the road surface, curbs, shoulders, walls or other features within the right-of-way including replacing bounds if not completed by me to the satisfaction of the Town Engineer within the specified time.



Special Instructions: Signature of Applicant: Fred Amarel

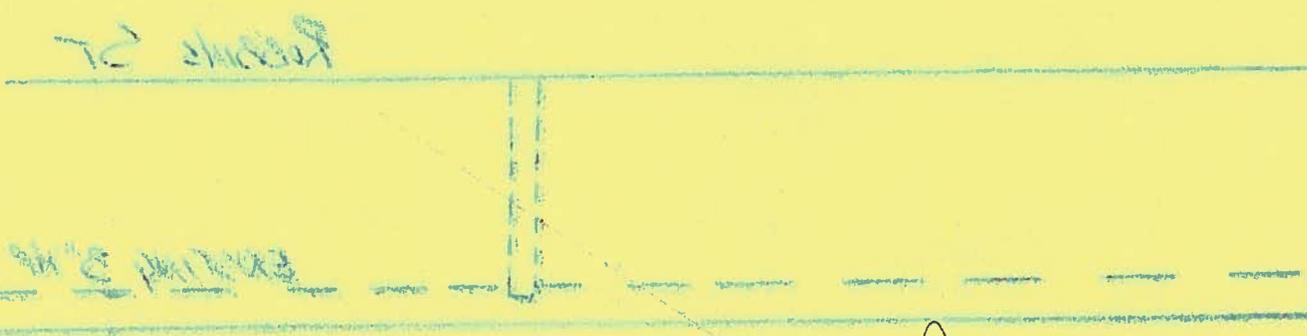



Permit Issued: Date 4/4/90 By: Dennis P. Ruy

Application Denied: Date By:

Work Inspected and Approved: Date 10/5/95 By: Dennis P. Ruy

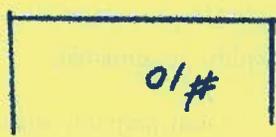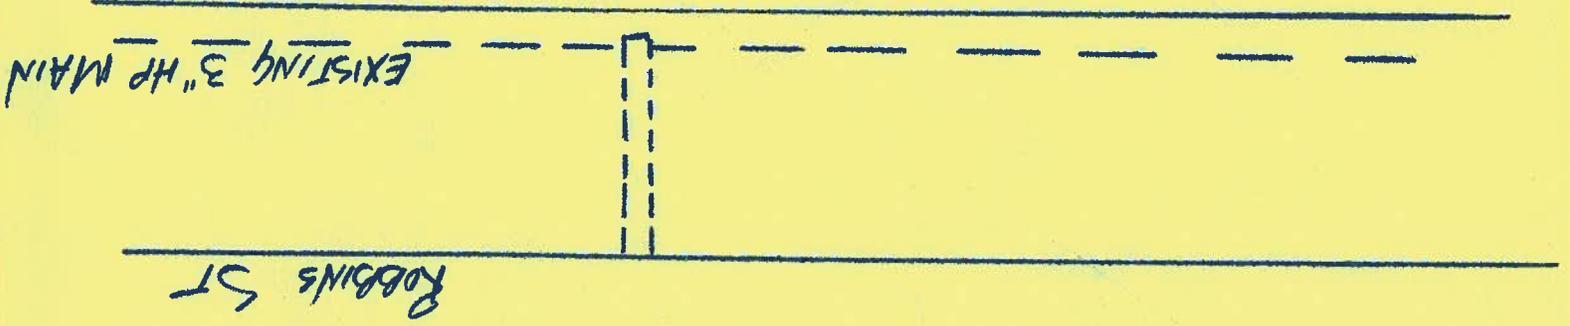

SKETCH

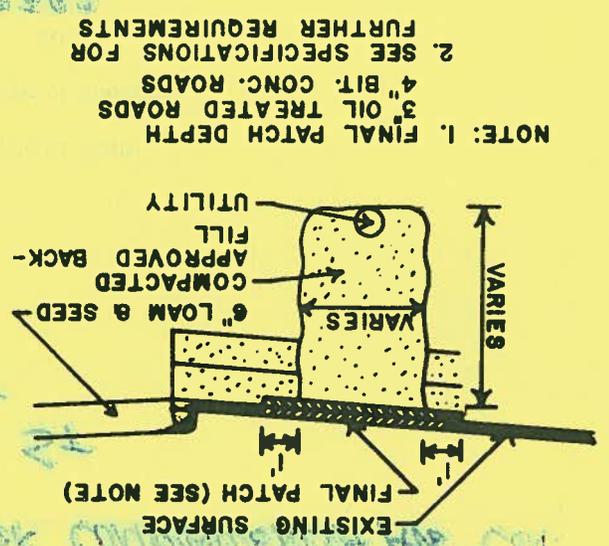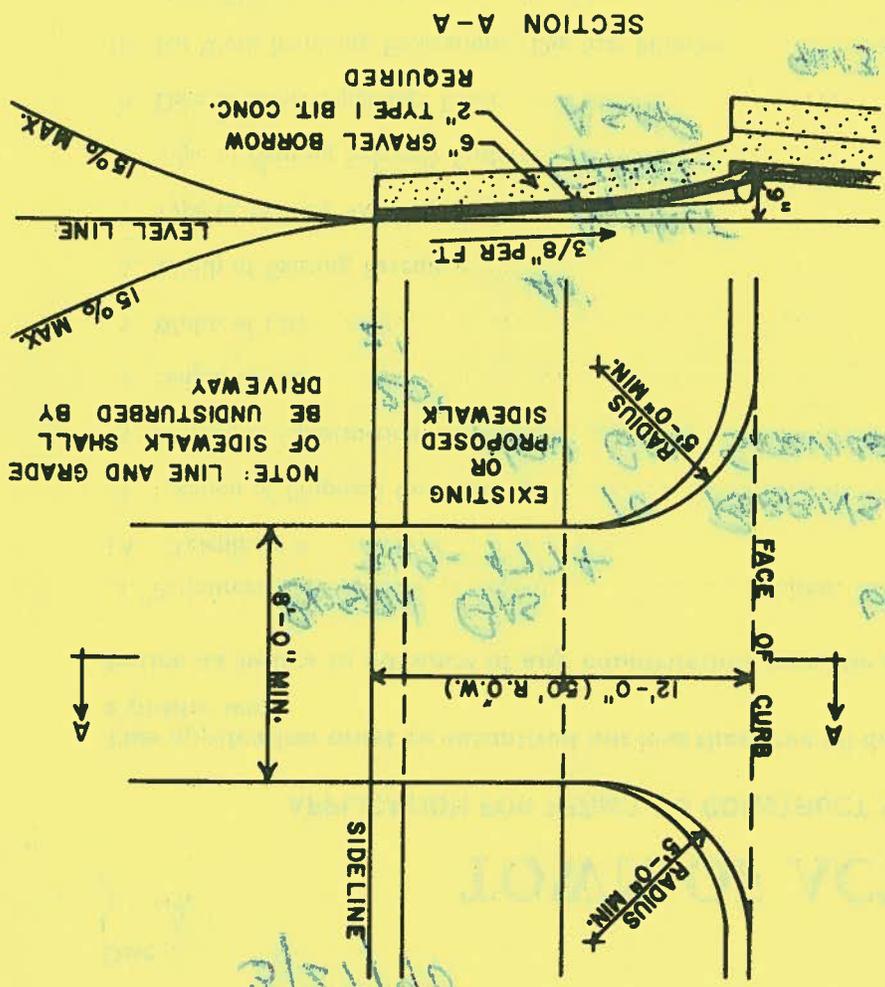

NOTE: 1. FINAL PATCH DEPTH
 3" OIL TREATED ROADS
 4" BIT. CONC. ROADS
 2. SEE SPECIFICATIONS FOR FURTHER REQUIREMENTS

TOWN OF ACTON
 TRENCH DETAIL
 FEB. 1969 NO SCALE