

Date... 1-3-92

Permit No... 92-1

# TOWN OF ACTON

## APPLICATION FOR PERMIT TO CONSTRUCT WITHIN A PUBLIC WAY

**This application must be submitted not less than five (5) days prior to any Construction within a public way.**

**Notice 24 hours in advance of any construction must be given to the Town Engineer.**

- 1. Permittee: James Tibbets Address: 92 Willow St Acton
- 1A. Telephone #: 508-263-1529
- 2. Location of Proposed Construction: 52 Conant Acton
- 3. Purpose of Construction: DRIVEWAY
- 4. Length of Cut: 12 FEET
- 5. Width of Cut: 8 Feet
- 6. Width of Existing Pavement: NA
- 7. Type of Existing Roadway Surface: asphalt Type of Curb: NONE
- 8. Type of Existing Sidewalk Surface: none Type of Shoulder:
- 9. Date of Street Opening: From 1-3-92 To
- 10. For Work Involving Excavations: Dig Safe Number

I, the undersigned, hereby declare that I have read and agree to the Town of Acton Specifications for Regulating Construction with Public Ways dated August 3, 1982. I have deposited the required bond with the Town of Acton, and I covenant and agree that the Town may deduct from this amount the cost of repairs to the road surface, curbs, shoulders, walls or other features within the right-of-way including replacing bounds if not completed by me to the satisfaction of the Town Engineer within the specified time.

Special Instructions:

Signature of Applicant... James Tibbets

Permit Issued: Date 1/6/92 By: Dennis P. King

Application Denied: Date By:

Work Inspected and Approved: Date 1-17-92 By: Dennis P. King



Plan of Land

in  
ACTON, MASS.

Property of

Real Estate Cooperative Inc.

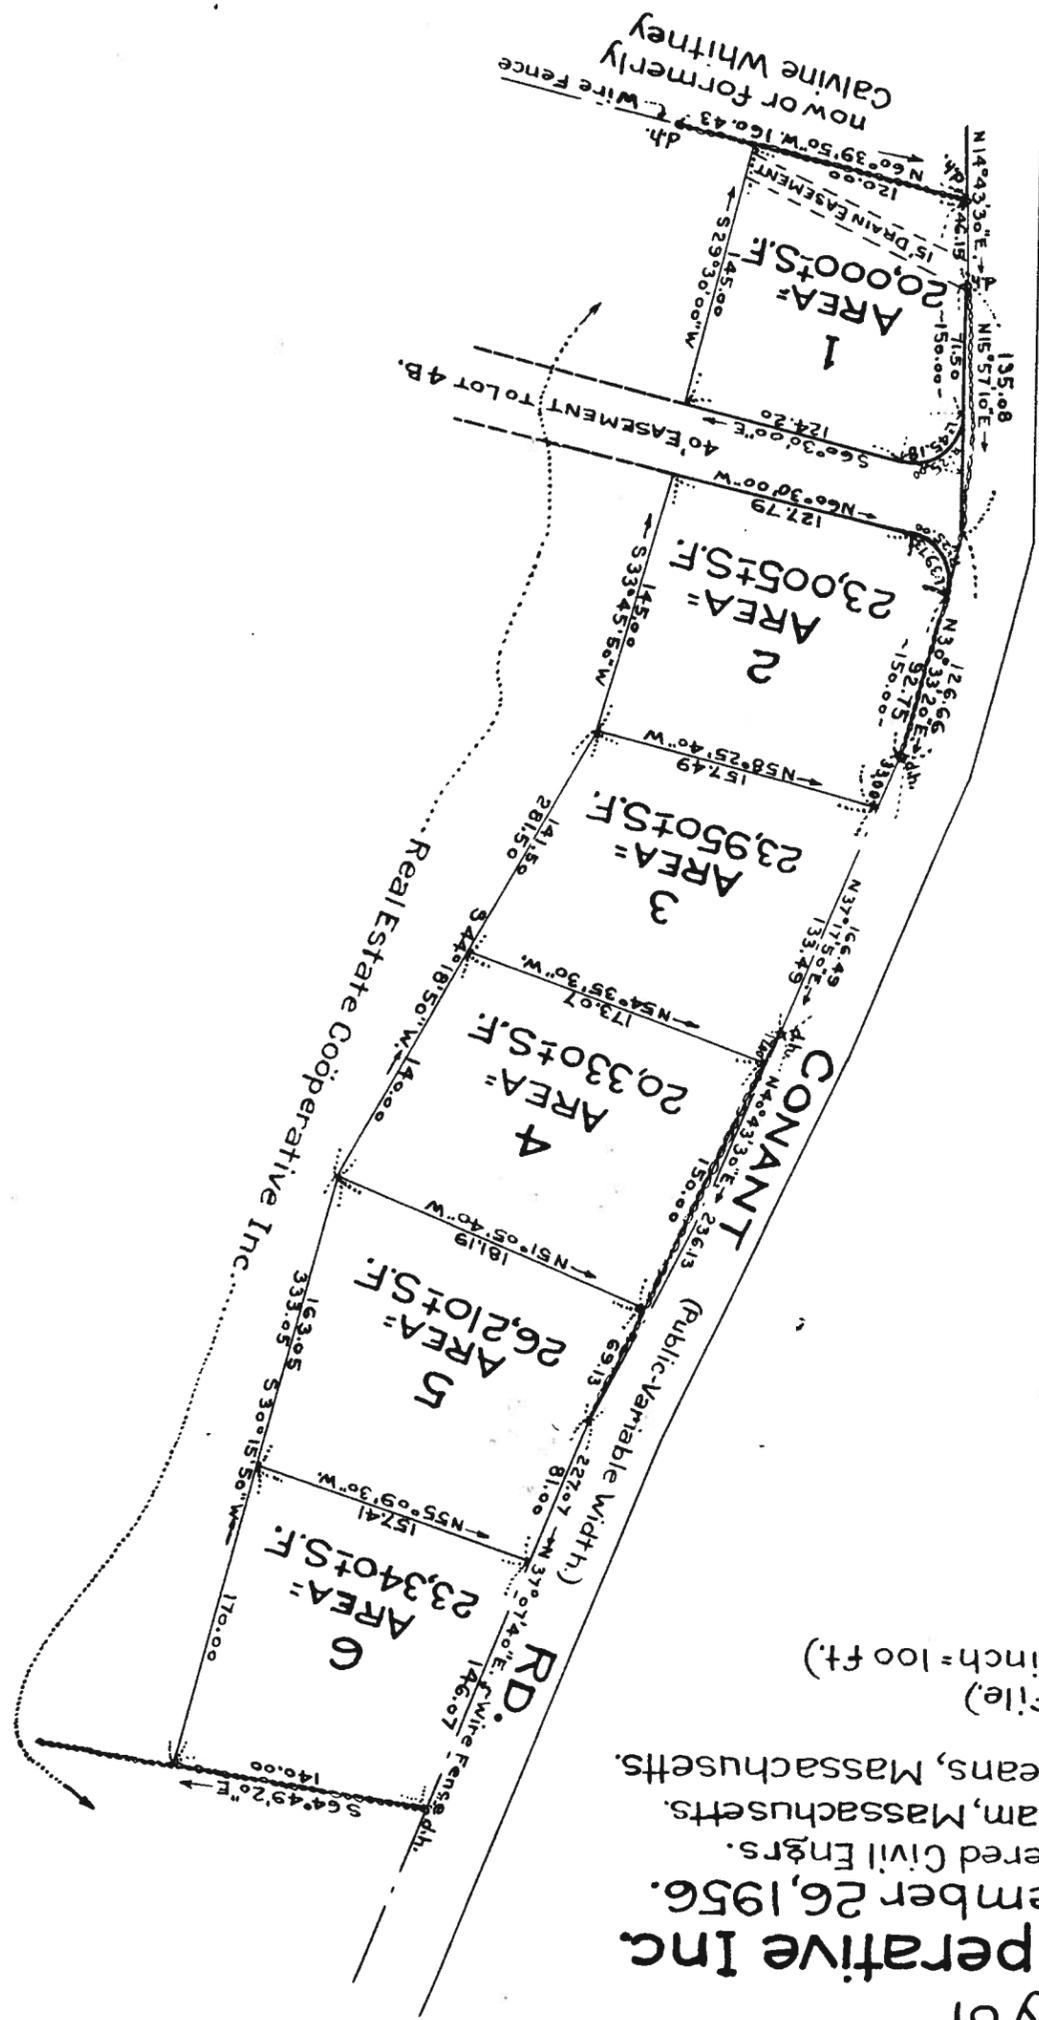
Scale: 1" = 60' November 26, 1956.

Schofield Brothers, Registered Civil Engrs.

48 Park Street, Framingham, Massachusetts.

Offices in Framingham & Orleans, Massachusetts.

(Original on file)  
(Scale of this plan: 1 inch = 100 ft.)



Approval under the Subdivision  
Control Law not required:  
Acton Planning Board:  
HW Flood  
Date: 6/9/57

Middlesex Registry of Deeds, So. Dist.  
CAMBRIDGE, MASS.  
Plan Number 1105 of 1957  
Rec'd. July 22, 1957 at 2.24 P.M.  
with Mortgage  
Real Estate Cooperative, Inc.  
Harvard Trust Company  
Recorded, Book 8990 Page 301  
Attest *William B. Bailey* Register.

1105 of 1957



DATE: 1/3/82

FROM: Engineering Department

TO: Town Treasurer

SUBJECT: Bond - Permit to Construct Within a Public Way

Please hold the enclosed bond in the form of:

Certified Check # 7770570 Bank Fleet Bank

Other (Specify) \_\_\_\_\_

in the amount of 500.<sup>00</sup> from James Tibbets

as security for "Permit to Construct Within a Public

Way" # 92-1, located at 52 Courant St.;

for authority see Section IV - A, Specification for

Regulating Construction Within Public Ways.

This bond is to be held until released in writing by

this department.

ACCOUNT #: 796

AMOUNT: \$ 500.<sup>00</sup>

SIGNED: Donno P. Ring

HOLD



NOTICE OF INSPECTION

TO: James Tibbetts

SUBJECT: PERMIT TO CONSTRUCT WITHIN A PUBLIC WAY # 92-1

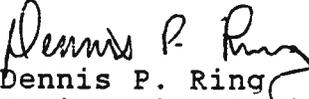
LOCATION: 52 Conant Street

DATE: January 9, 1992

THE FOLLOWING WORK REMAINS TO BE DONE:

1. Rake out road shoulder at driveway, loam and seed to original condition.
2. Compact stonedust drive to prevent loose material from spilling onto Conant Street.
3. Remove accumulated sand and silt from Conant Street resulting from the recent construction.

If you have any questions concerning this matter, you may contact me at (508) 264-9628.

  
Dennis P. Ring  
Engineering Assistant



DATE: 1-17-92

FROM: Engineering Department

TO: Town Treasurer

SUBJECT: Bond - Permit to Construct Within a Public Way

Please release the bond in the form of:

Certified Check # 7770570 Bank FLEET BANK

Other (Specify) \_\_\_\_\_

in the amount of 500.00 to JAMES TIBBETTS

which is being held as security for "Permit to Construct  
Within a Public Way" # 92-1,

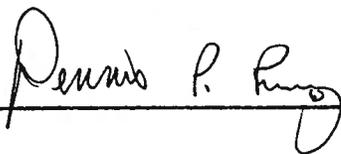
located at 52 CONANT ST.;

for authority see Section II - A, Specifications for  
Regulating Construction Within Public Ways.

Work proposed under this permit has been satisfactorily  
completed.

ACCOUNT #: 796

AMOUNT: \$ 500.00

SIGNED: 

MAILING ADDRESS: JAMES TIBBETTS  
92 WILLOW ST.  
ACTON, MA. 01720

RELEASE

Handwritten notes at the top of the page, possibly a title or introductory text.

Handwritten notes in the upper middle section of the page.

Handwritten notes in the middle section of the page.

Handwritten notes in the lower middle section of the page.

Handwritten notes in the lower middle section of the page.

Handwritten notes in the lower section of the page.

Handwritten notes in the lower section of the page.

Handwritten notes in the lower section of the page.

