

Date 3-28-94

Permit No. 94-12

# TOWN OF ACTON

## APPLICATION FOR PERMIT TO CONSTRUCT WITHIN A PUBLIC WAY

This application must be submitted not less than five (5) days prior to any Construction within a public way.

Notice 24 hours in advance of any construction must be given to the Town Engineer.

- 1. Permittee: Concord Const. Mng. Corp. Address: P.O. Box 252 Acton MA.
- 1A. Telephone # 266-1579
- 2. Location of Proposed Construction: 87 Taylor Rd.
- 3. Purpose of Construction: Single Family home - DRIVEWAY ONLY
- 4. Length of Cut: 3 Feet
- 5. Width of Cut: 3 Feet
- 6. Width of Existing Pavement: 25'
- 7. Type of Existing Roadway Surface: Paving Type of Curb: 0
- 8. Type of Existing Sidewalk Surface: 0 Type of Shoulder: soft
- 9. Date of Street Opening: From T.B.D. To .....
- 10. For Work Involving Excavations: Dig Safe Number 941204520

I, the undersigned, hereby declare that I have read and agree to the Town of Acton Specifications for Regulating Construction with Public Ways dated August 3, 1982. I have deposited the required bond with the Town of Acton, and I covenant and agree that the Town may deduct from this amount the cost of repairs to the road surface, curbs, shoulders, walls or other features within the right-of-way including replacing bounds if not completed by me to the satisfaction of the Town Engineer within the specified time.

Special Instructions:

Signature of Applicant: [Signature] For C.C.M.C.

~~WATER MAIN ONLY~~

THIS PERMIT IS FOR THE DRIVEWAY ONLY. NO CUTTING OF THE PAVED SURFACE OF TAYLOR ROAD IS ALLOWED BY THIS PERMIT. A SEPARATE PERMIT & DEPOSIT OF \$1500.00 WILL BE REQUIRED PRIOR TO CONNECTION TO THE TOWN WATER MAIN

D.R. 4/8/94

Permit Issued: Date 4/8/94

By: [Signature]

Application Denied: Date .....

By: [Signature]


Work Inspected and Approved: Date 4/14/95

By: [Signature]

(over)

INDEXED


**TOWN OF ACTON  
TRENCH DETAIL  
8 TYPICAL DRIVEWAY  
FEB. 1969 NO SCALE**

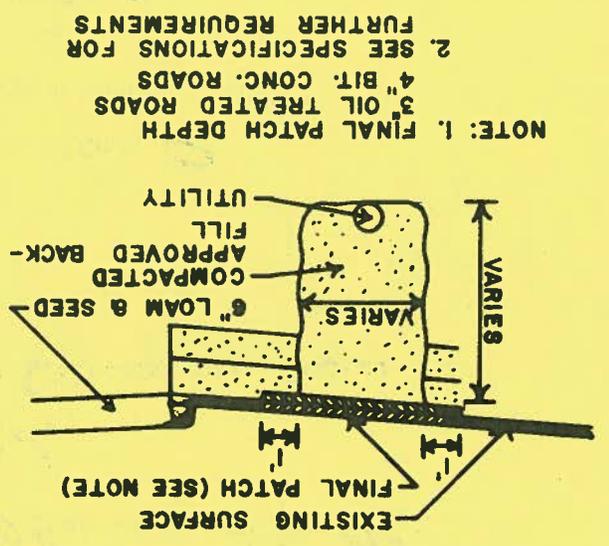

- NOTE: 1. FINAL PATCH DEPTH  
2. SEE SPECIFICATIONS FOR  
3. OIL TREATED ROADS  
4. BIT. CONC. ROADS  
FURTHER REQUIREMENTS

**SKETCH**

**SECTION A-A**

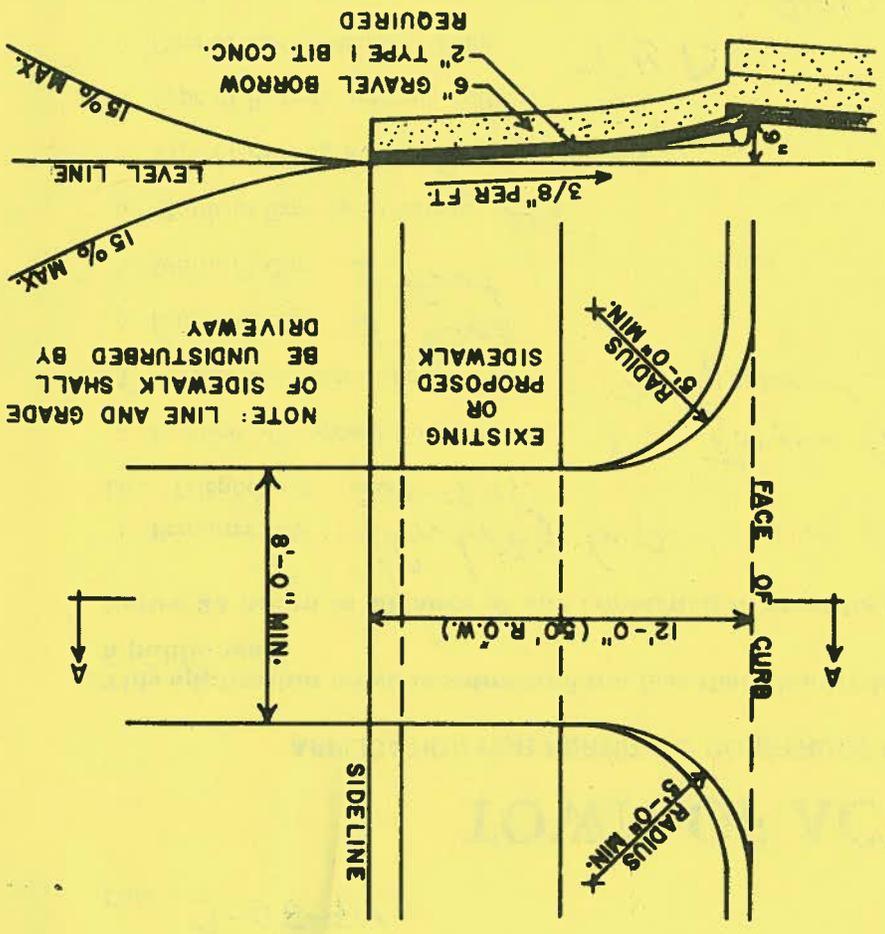

NOTE: LINE AND GRADE OF SIDEWALK SHALL BE UNDISTURBED BY DRIVEWAY

DATE: 4/8/94

FROM: Engineering Department

TO: Town Treasurer

SUBJECT: Bond - Permit to Construct Within a Public Way

Please hold the enclosed bond in the form of:

~~Certified~~ Check # 2834 Bank MIDDLESEX SAVINGS BANK

Other (Specify) \_\_\_\_\_

in the amount of \$500.00 from CONCORD CONST. MGMT.

as security for "Permit to Construct Within a Public

Way" # 94-12, located at 87 TAYLOR RD.;

for authority see Section IV - A, Specification for

Regulating Construction Within Public Ways.

This bond is to be held until released in writing by

this department.

ACCOUNT #: 796

AMOUNT: \$ 500.00

SIGNED: \_\_\_\_\_

*Dennis R. Puz*


HOLD



STATE HIGHWAY  
 CAPT. ISAAC DAVIS HIGHWAY  
 ROUTE NO. 2.

Land  
 in  
**ACTON**  
 owned by  
**Malcolm R. Dunn  
 and Judith V. Dunn**  
 by Harlan E. Tuttle Surveyor  
 Scale 100 feet = 1 inch June 2, 1956.  
 (original on file.)  
 (Scale of this plan: 1 in. = 150 ft.)

Reference P = Pipe

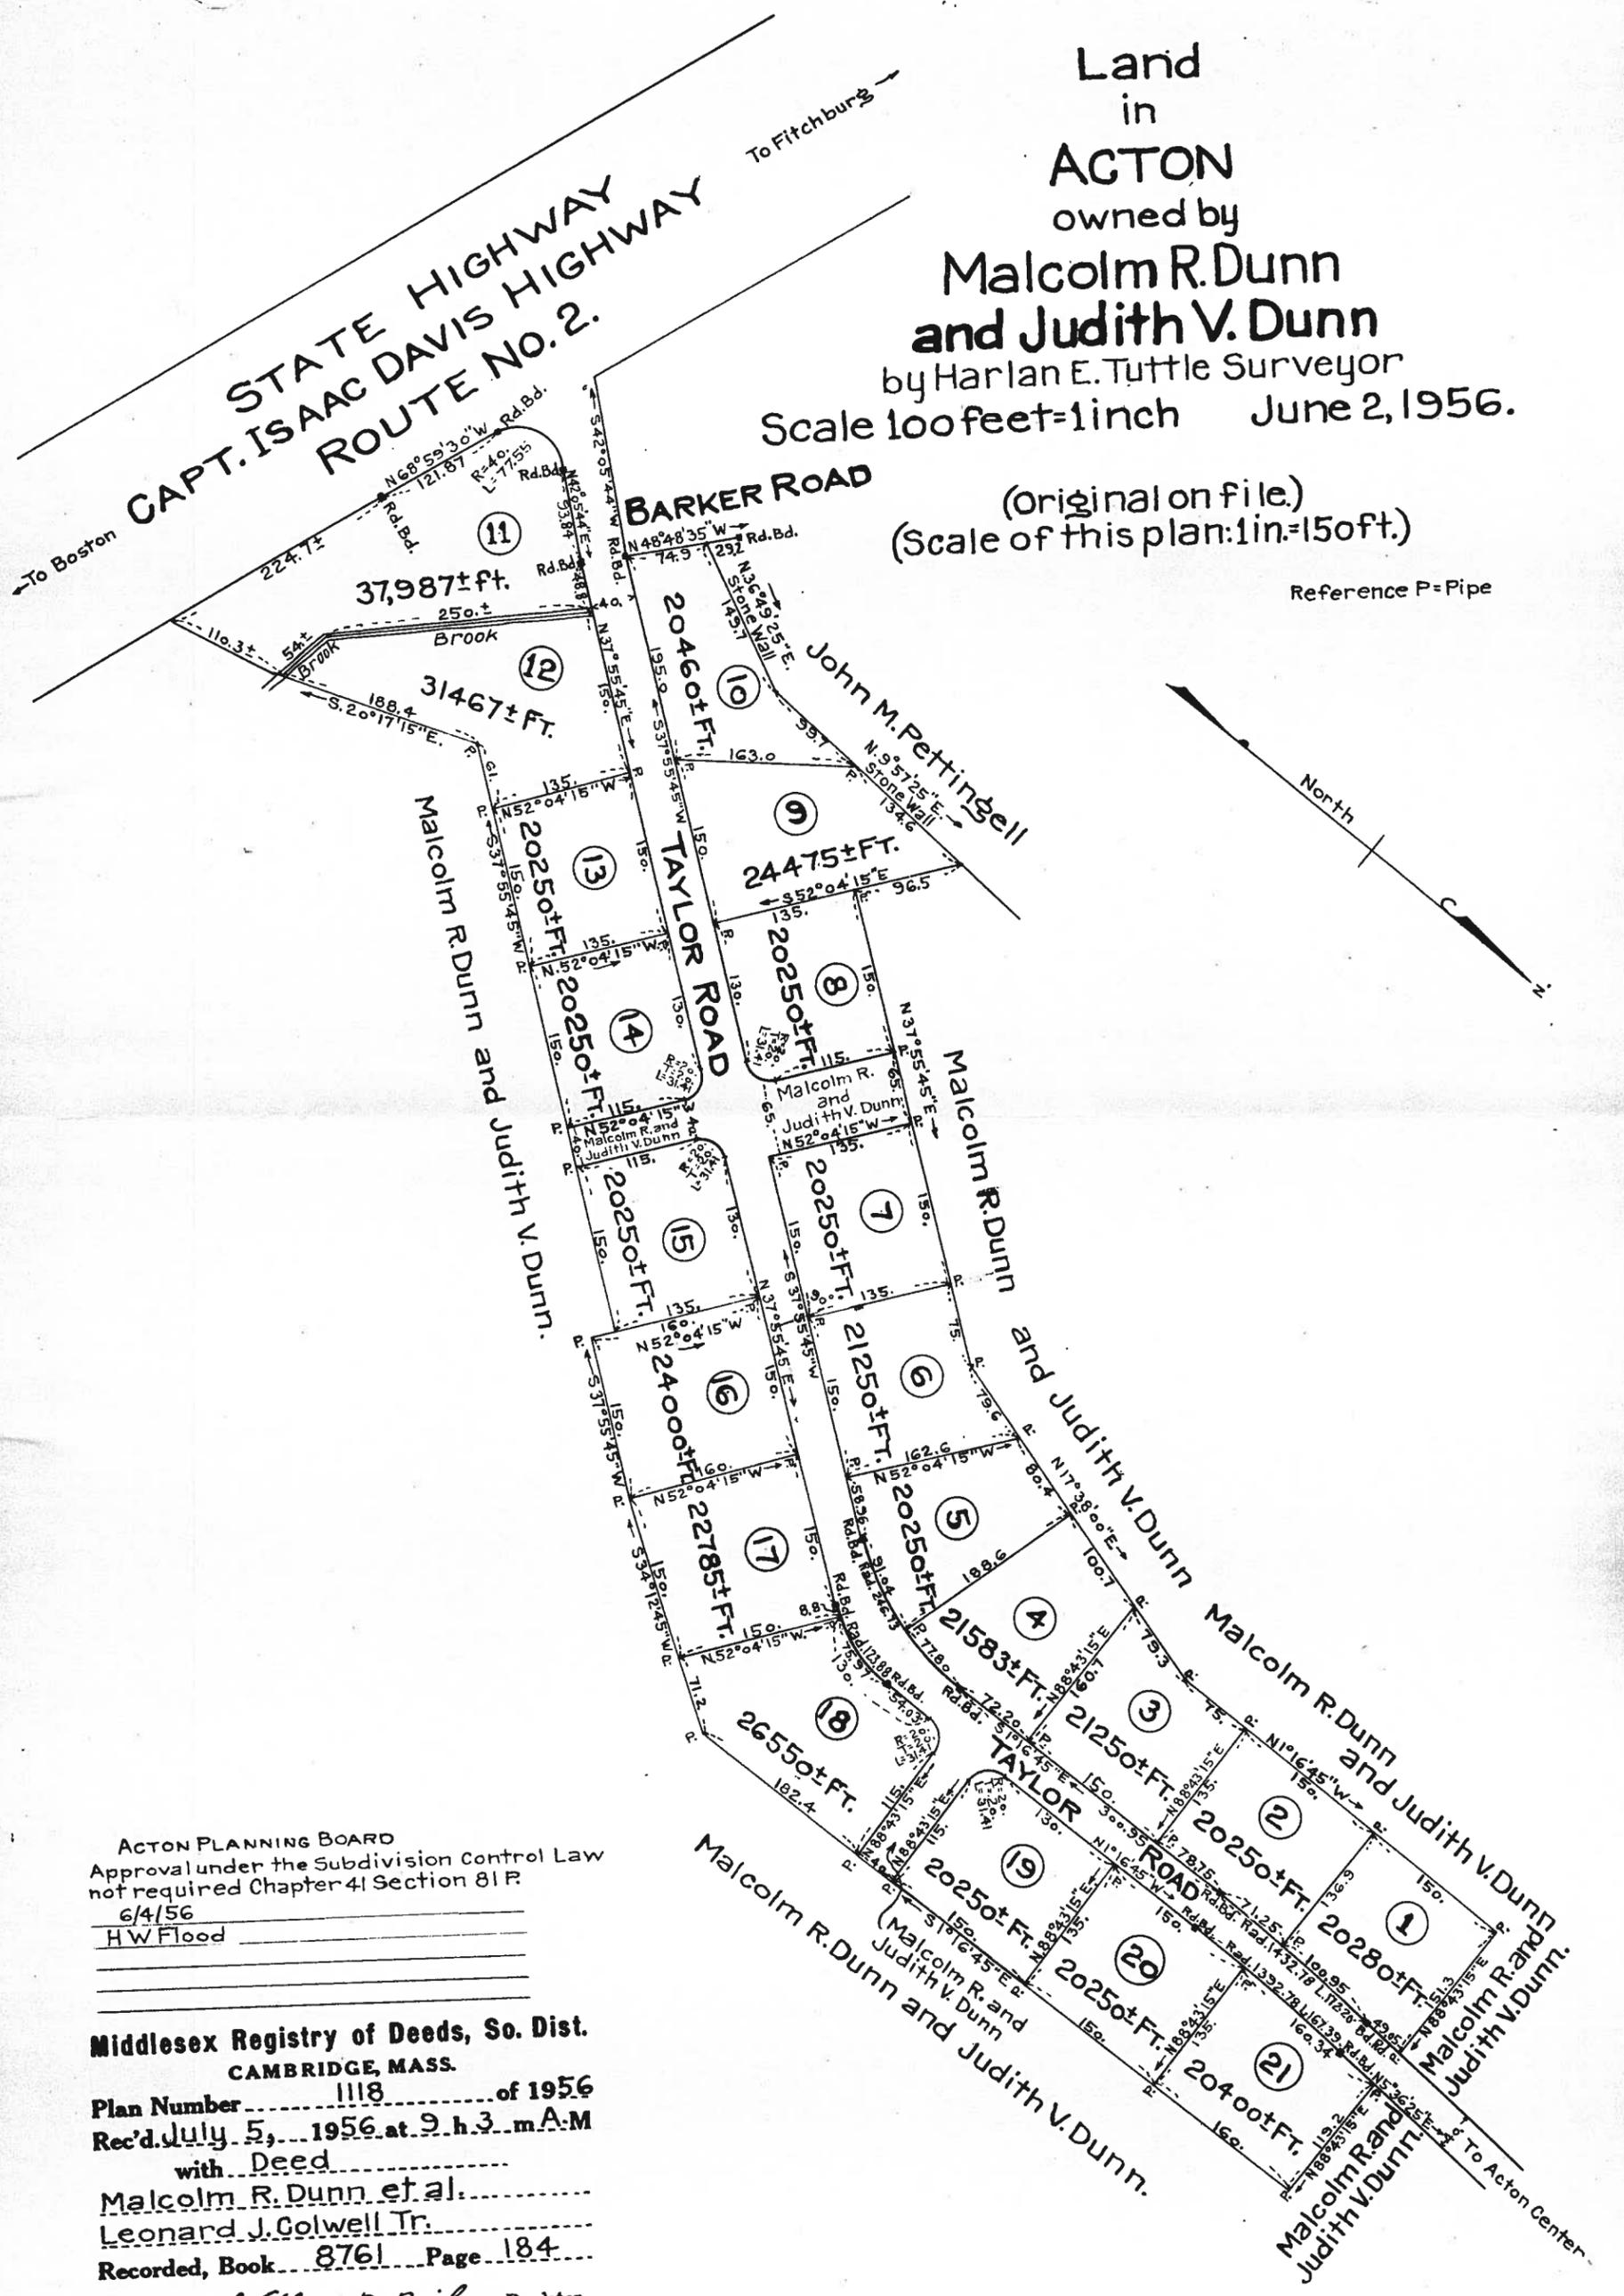

ACTON PLANNING BOARD  
 Approval under the Subdivision Control Law  
 not required Chapter 41 Section 81 F  
 6/4/56  
 HW Flood

Middlesex Registry of Deeds, So. Dist.  
 CAMBRIDGE, MASS.  
 Plan Number 1118 of 1956  
 Rec'd. July 5, 1956 at 9 h. 3 m. A.M.  
 with Deed  
 Malcolm R. Dunn et al.  
 Leonard J. Colwell Tr.  
 Recorded, Book 8761 Page 184  
 Attest William B. Bailey Register.

1118-6-1150 K-E 156 IMP  
 Plan Number 1118 of



DATE: 4/14/95

FROM: Engineering Department

TO: Town Treasurer

SUBJECT: Bond - Permit to Construct Within a Public Way

Please release the bond in the form of:

~~Certified~~ Check # 2834 Bank MIDDLESEX SAVINGS

Other (Specify) \_\_\_\_\_

in the amount of \$500.00 to CONCORD CONST MGMT

which is being held as security for "Permit to Construct  
Within a Public Way" # 94-12,

located at 87 TAYLOR ROAD;

for authority see Section II - A, Specifications for  
Regulating Construction Within Public Ways.

Work proposed under this permit has been satisfactorily  
completed.

ACCOUNT #: 796

AMOUNT: \$ 500.00

SIGNED: Dennis P. Riey

MAILING ADDRESS: CONCORD CONST MGMT

P.O. BOX 2852

ACON MA. 01720

RELEASE

