

Date.....10/3/97.....

Permit No.....97-62.....

# TOWN OF ACTON

## APPLICATION FOR PERMIT TO CONSTRUCT WITHIN A PUBLIC WAY

**This application must be submitted not less than five (5) days prior to any Construction within a public way.**

**Notice 24 hours in advance of any construction must be given to the Town Engineer.**

1. Permittee: TODD H. BROWN..... Address: 784 MAIN ST......

1A. Telephone #: (978) 264-9944.....

2. Location of Proposed Construction: 784 MAIN ST......

3. Purpose of Construction: TAP INTO TOWN WATER.....

4. Length of Cut: ~25 ft...... > ATTEMPTING TO BORE UNDERNEATH

5. Width of Cut: ~3 ft...... ASPHALT.....

6. Width of Existing Pavement: ~25 ft......

7. Type of Existing Roadway Surface: ASPHALT..... Type of Curb: NONE.....


8. Type of Existing Sidewalk Surface: NONE..... Type of Shoulder: NONE.....

9. Date of Street Opening: From..... To.....

10. For Work Involving Excavations: Dig Safe Number 974002936..... OCT 3RD 11:25 AM

I, the undersigned, hereby declare that I have read and agree to the Town of Acton Specifications for Regulating Construction with Public Ways dated August 3, 1982. I have deposited the required bond with the Town of Acton, and I covenant and agree that the Town may deduct from this amount the cost of repairs to the road surface, curbs, shoulders, walls or other features within the right-of-way including replacing bounds if not completed by me to the satisfaction of the Town Engineer within the specified time.

Special Instructions:

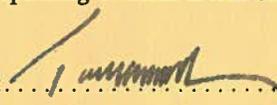Signature of Applicant.....

PATCH TO BE INFRA-RED REPAIR - BOND TO BE HELD UNTIL SPRING 1998 TO ENSURE NO SETTLEMENT

Permit Issued: Date 10/3/97.....

By: Dennis P. Ryz.....

Application Denied: Date.....


By:.....

Work Inspected and Approved: Date 11/3/97.....


By: Dennis P. Ryz.....

**SKETCH**

**SECTION A-A**

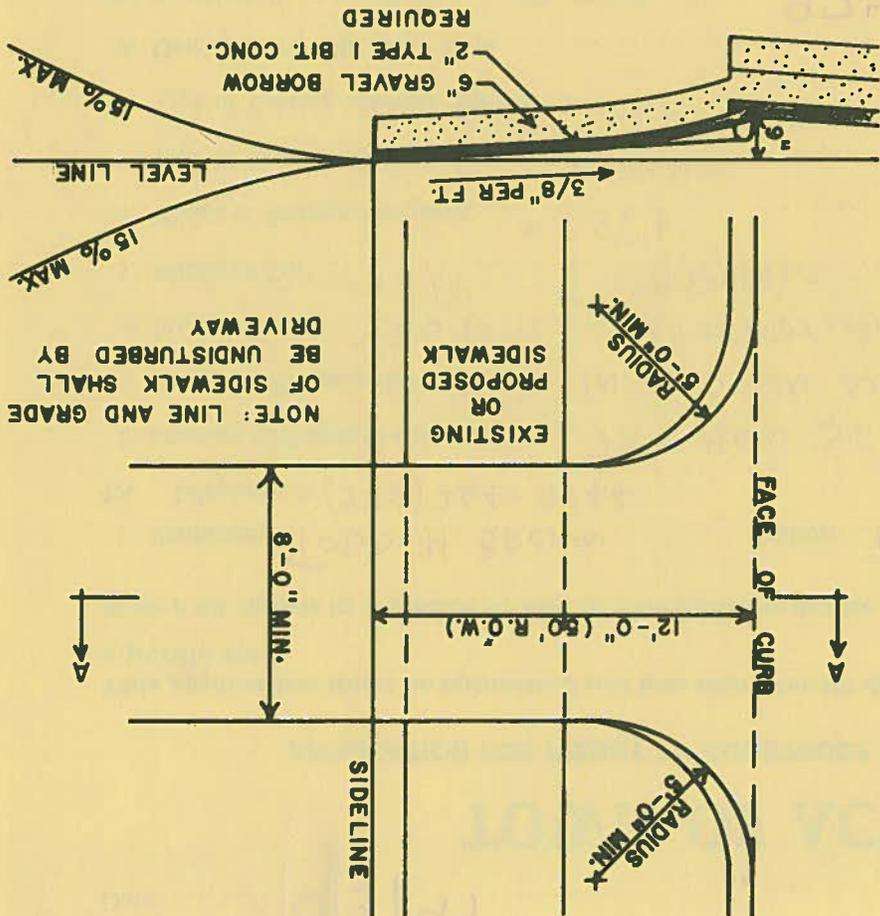

- NOTE: 1. FINAL PATCH DEPTH  
 3. OIL TREATED ROADS  
 4. BIT. CONC. ROADS  
 2. SEE SPECIFICATIONS FOR  
 FURTHER REQUIREMENTS

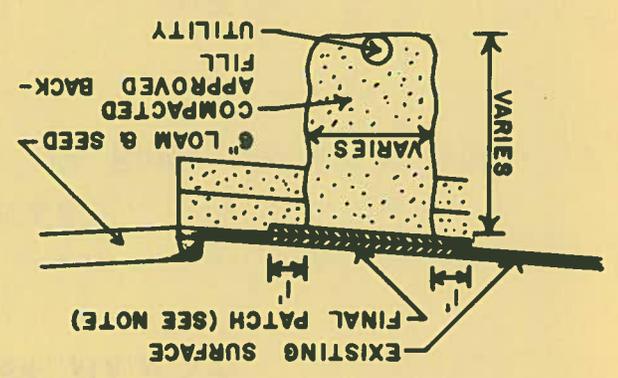

**TOWN OF ACTON**  
**TRENCH DETAIL**  
**8 TYPICAL DRIVEWAY**  
**FEB. 1969**  
**NO SCALE**

Town of Acton  
Permit to Construct Within a Public Way  
(Hold)

To: Town Treasurer

Date: 10/3/97

From: Engineering Department

Subject: Performance Deposit - Permit to Construct Within a Public Way #: 97-62

Please hold the enclosed performance deposit in the form of:

Certified Check #: \_\_\_\_\_ Bank: \_\_\_\_\_

Personal Check #: 4421 Bank: MIDDLESEX SAVINGS

Other (specify): \_\_\_\_\_

In the amount of \$ 1500.<sup>00</sup>, from (Permitee) TODD H. BROWN (LINCOLN TREE LANDSCAPE)

as security for Permit to Construct Within a Public Way # 97-62

located at (address) 784 MAIN STREET

For authority, see section 3.1 of the Town of Acton Specifications for Regulating Construction Within Public Ways. This deposit is to be held until released in writing by this department.

Account #: 81 25400

Amount: \$ 1500.<sup>00</sup>

Mailing Address of Permitee:

TODD BROWN

784 MAIN ST.

ACTON, MA 01720

Signed: Dennis P. Ryan  
Acton Engineering Department



PROPOSED

PLOT PLAN OF LAND  
IN

ACTON,


Owned by:

Scale: 1" = 100'

MASS.

TODD H. BROWN

Date: JUNE 30, 1982

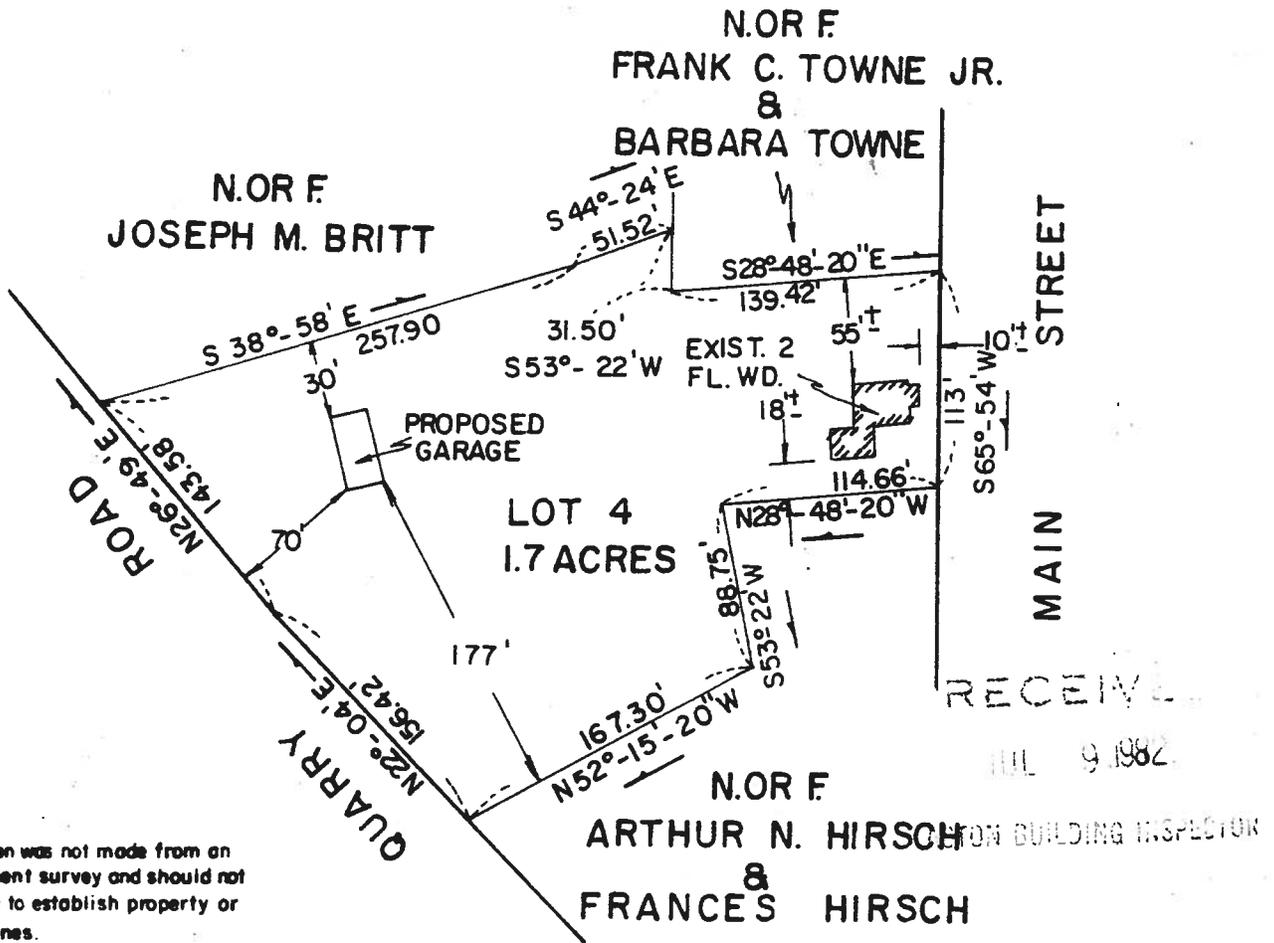

NOTE This plan was not made from an instrument survey and should not be used to establish property or fence lines.

Job No. 746-4

EXIST. & PROPOSED

I HEREBY CERTIFY THAT THE BUILDINGS ON THIS PROPERTY ARE LOCATED AS SHOWN ON THE ABOVE PLAN.



*Carlton B. Colburn, Jr.*

PREPARED BY

COLBURN ENGINEERING, INC.  
454 Main Street, Hudson, Mass.  
Registered Land Surveyors &  
PROFESSIONAL ENGINEERS

PLAN REFERENCE

Title: PLAN OF LAND  
By: COLBURN ENG. INC.  
Date: 6/30/82

Recorded: MIDDLESEX COUNTY REGISTRY  
PLAN OF



1724 of 1961

V

# Land in Acton

owned by  
Ernest O. Merrill  
and  
Rosa P. Merrill

by Harlan E. Tuttle, Surveyor

June 11, 1959.

Scale 100 feet = 1 inch

## Acton Planning Board

Approval under the Subdivision Control Law.


Not Required. Chap. 41, Sec. 81P.

*Harlan E. Tuttle*  
6/15/59

Middlesex Registry of Deeds, So. Dist.  
CAMBRIDGE, MASS.  
Plan Number 1724 of 1961  
Rec'd. Nov. 28, 1961 at 10:43 A.M.  
Doc. No. ~~1724~~ ALD72

Recorded, Book 994 | Page End  
Attest: *[Signature]* REGISTER

FEE \$3.00  
BY T.R.

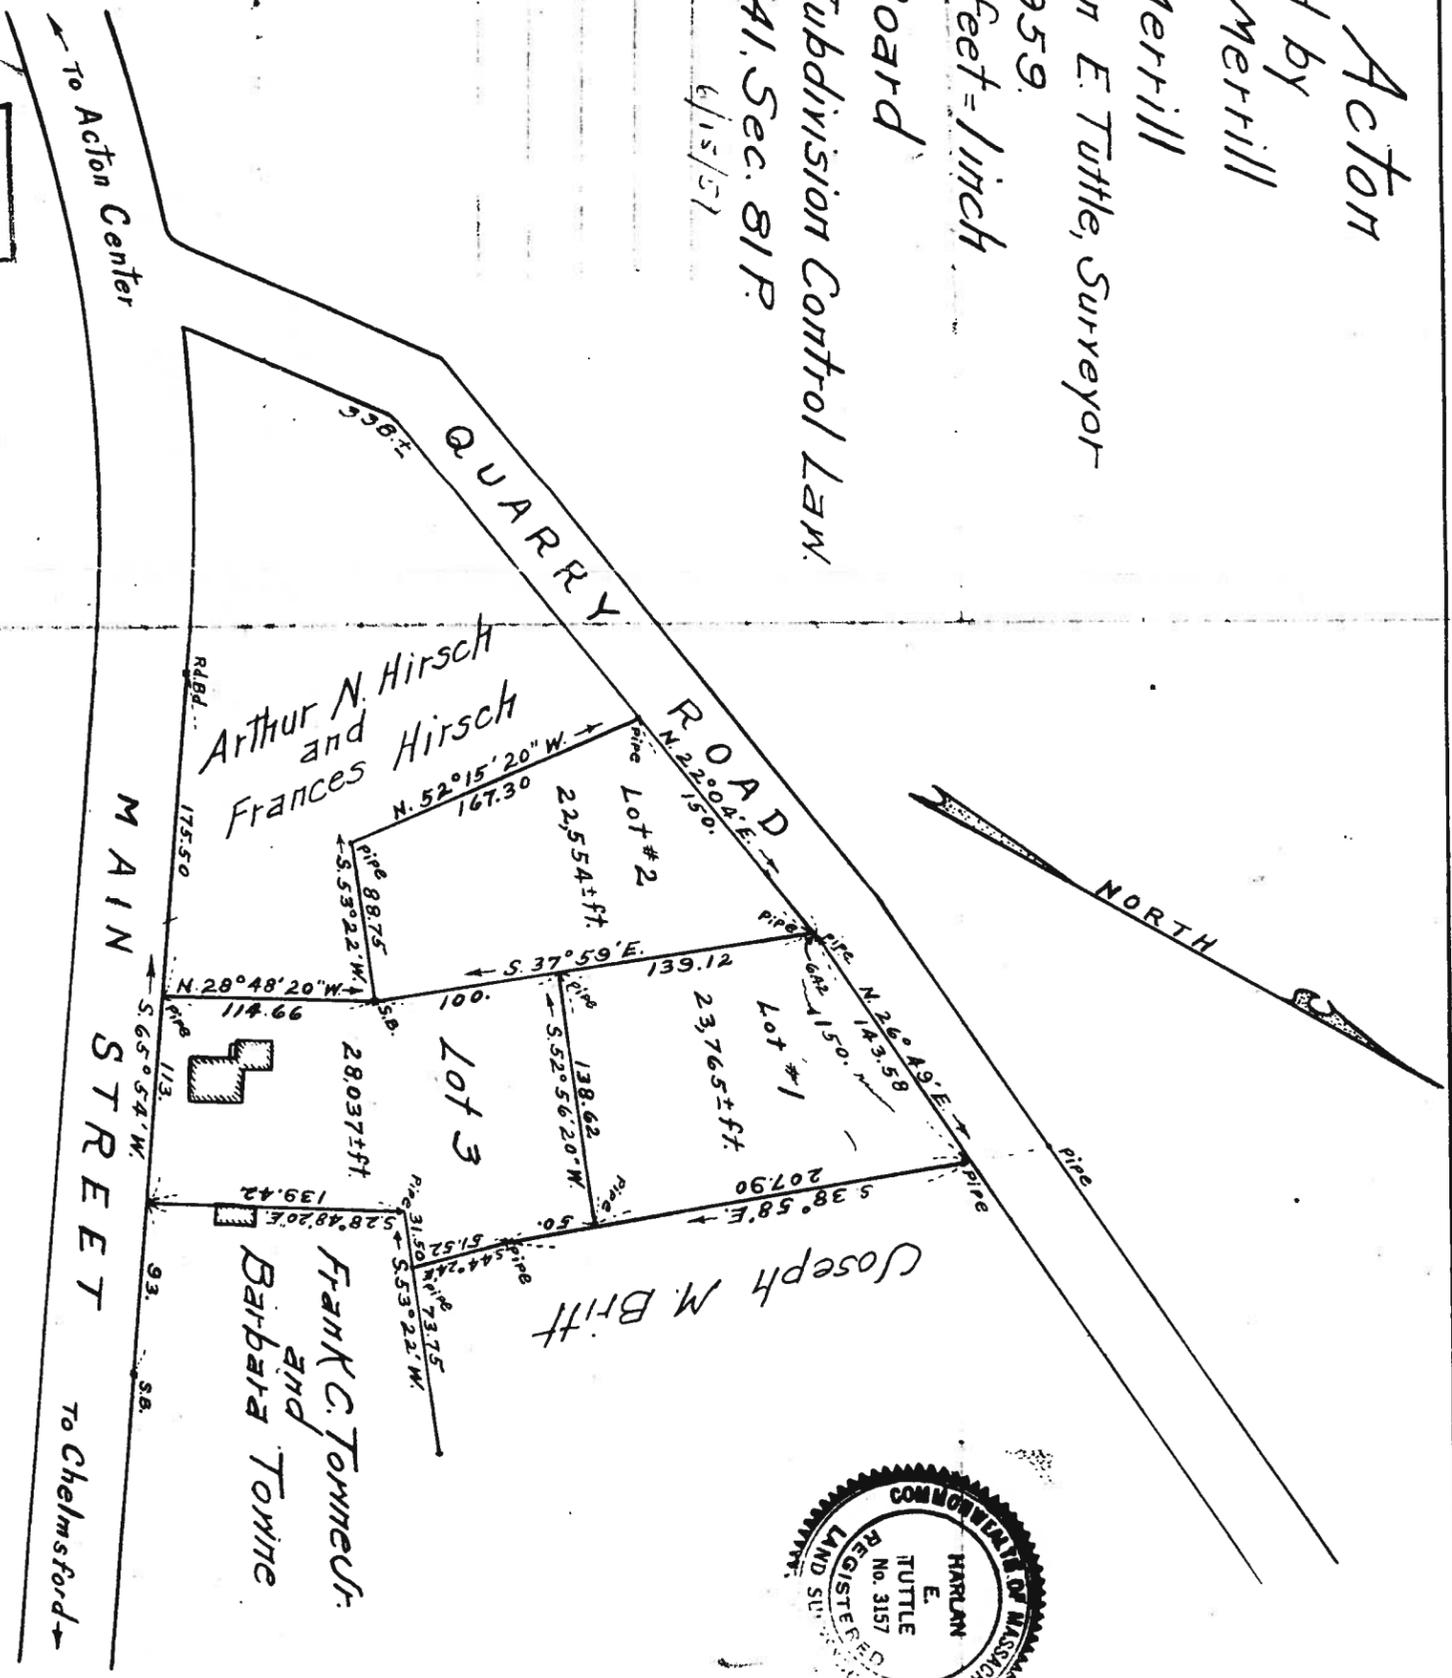



Town of Acton  
Permit to Construct Within a Public Way  
(Release)

To: Town Treasurer

Date: 11/3/97

From: Engineering Department

Subject: Performance Deposit - Permit to Construct Within a Public Way #: 97-62

Please release the enclosed performance deposit in the form of:

Certified Check #: \_\_\_\_\_ Bank: \_\_\_\_\_

Personal Check #: 4421 Bank: MIDDLESEX SAVINGS

Other (specify): \_\_\_\_\_

In the amount of \$ 1500.<sup>00</sup>, to (Permitee) TODD H. BROWN

which is being held as security for Permit to Construct Within a Public Way #: 97-62

located at (address) 784 MAIN ST.

For authority, see section 3.1 of the Town of Acton Specifications for Regulating Construction Within Public Ways. The work proposed under this permit has been satisfactorily completed.

Account #: 81 25400

Amount: \$ 1500.00

Mailing Address of Permitee:

TODD H. BROWN

784 MAIN ST.

ACTON, MA. 01720

Signed: Dennis P. King  
Acton Engineering Department





