

Date ..... November 24, 1998

Permit No. .... 98-97

# TOWN OF ACTON

## APPLICATION FOR PERMIT TO CONSTRUCT WITHIN A PUBLIC WAY

**This application must be submitted not less than five (5) days prior to any Construction within a public way.**

**Notice 24 hours in advance of any construction must be given to the Town Engineer.**

- 1. Permittee: *Northwest Structures* Address: *198 Great Rd*
- 1A. Telephone #: *978-264-4223*
- 2. Location of Proposed Construction: *191 NewTown Rd.*
- 3. Purpose of Construction: *single Family Home*
- 4. Length of Cut: .....
- 5. Width of Cut: *16'*
- 6. Width of Existing Pavement: *26'*
- 7. Type of Existing Roadway Surface: *paved* Type of Curb: *None*
- 8. Type of Existing Sidewalk Surface: *None* Type of Shoulder: *DIRT*
- 9. Date of Street Opening: From ..... To .....
- 10. For Work Involving Excavations: Dig Safe Number *984 707 5317*

I, the undersigned, hereby declare that I have read and agree to the Town of Acton Specifications for Regulating Construction with Public Ways dated August 3, 1982. I have deposited the required bond with the Town of Acton, and I covenant and agree that the Town may deduct from this amount the cost of repairs to the road surface, curbs, shoulders, walls or other features within the right-of-way including replacing bounds if not completed by me to the satisfaction of the Town Engineer within the specified time.

Special Instructions:

Signature of Applicant: *Daniel Turcotte*  
(For Northwest Structures)

Permit Issued: Date *12/14/98*

By: *Dennis P. Ryan*



Application Denied: Date .....

By: .....

Work Inspected and Approved: Date *12/1/99*

By: *Dennis P. Ryan*

**SKETCH**

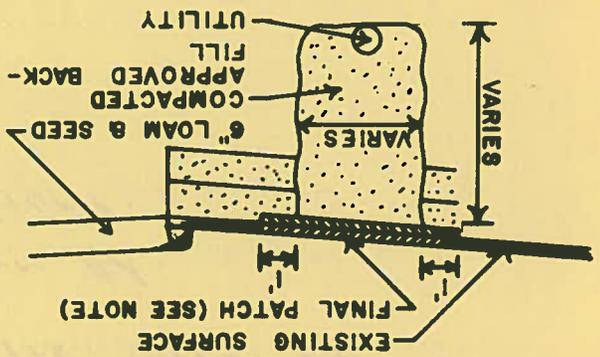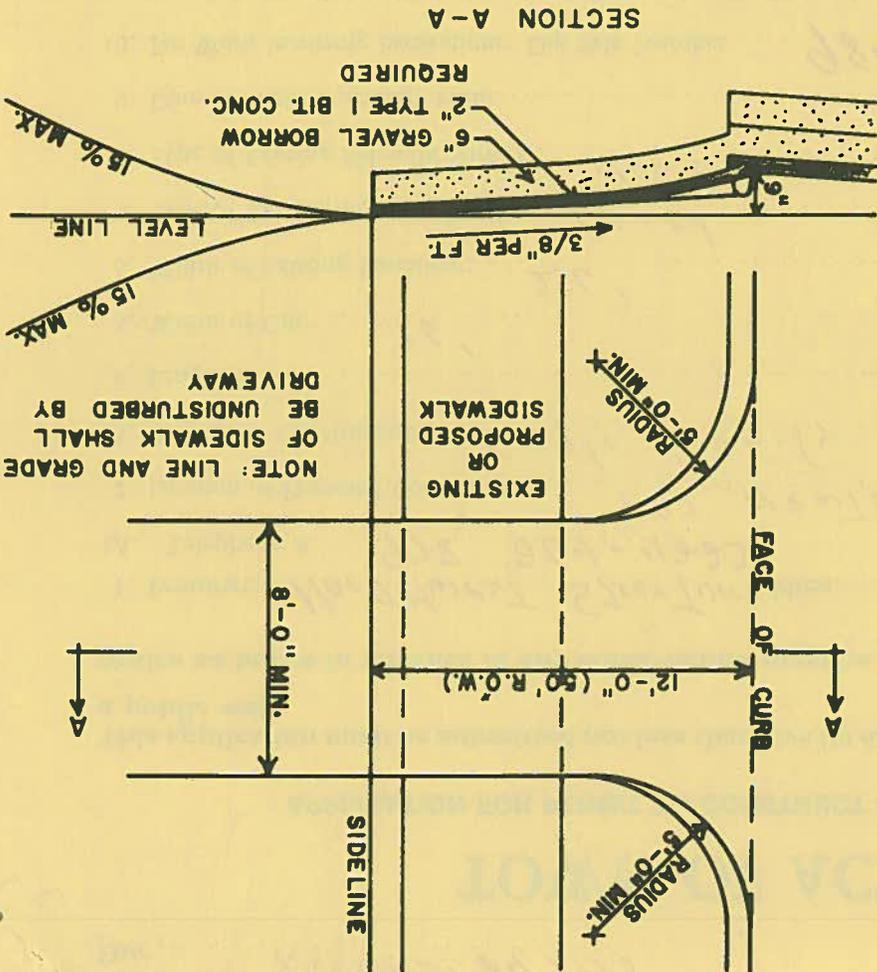

- NOTE: 1. FINAL PATCH DEPTH  
 2. SEE SPECIFICATIONS FOR  
 3. OIL TREATED ROADS  
 4. BIT. CONC. ROADS  
 FURTHER REQUIREMENTS

**TOWN OF ACTON**  
**TRENCH DETAIL**  
**8 TYPICAL DRIVEWAY**  
**FEB. 1969** NO SCALE

Town of Acton  
Permit to Construct Within a Public Way  
(Hold)

To: Town Treasurer

Date: November 25, 1998

From: Engineering Department

Subject: Performance Deposit - Permit to Construct Within a Public Way #: 98-97

Please hold the enclosed performance deposit in the form of:

Certified Check #: \_\_\_\_\_ Bank: \_\_\_\_\_

Personal Check #: 5683 Bank: Danvers Savings Bank

Other (specify): \_\_\_\_\_

In the amount of \$ 500.00, from (Permitee) Northwest Structures

as security for Permit to Construct Within a Public Way # 98-97

located at (address) \_\_\_\_\_

For authority, see section 3.1 of the Town of Acton Specifications for Regulating Construction Within Public Ways. This deposit is to be held until released in writing by this department.

Account #: 81 25400

Amount: \$ 500.00

Mailing Address of Permitee:

NORTHWEST STRUCTURES

P.O. BOX 657

ACTON, MD. 01720

Signed: Dennis P. King  
Acton Engineering Department








Massachusetts Registry of Deeds  
 CAMBRIDGE, MASS.  
 Plan Number 1014 of 1977  
 Recorded Book 13282 Page END  
 With ALOWE Doc. No. \_\_\_\_\_  
 Recorded Book 13282 Page END  
 Attest: *[Signature]*  
 BY SW

FOR REGISTRY USE ONLY

I CERTIFY THAT THIS PLAN  
 CONFORMS TO THE RULES  
 AND REGULATIONS OF THE  
 REGISTRY OF DEEDS.

*[Signature]*

LOT 22A DOES NOT CONSTITUTE A BUILDING LOT  
 IN THE TOWN OF ACTON

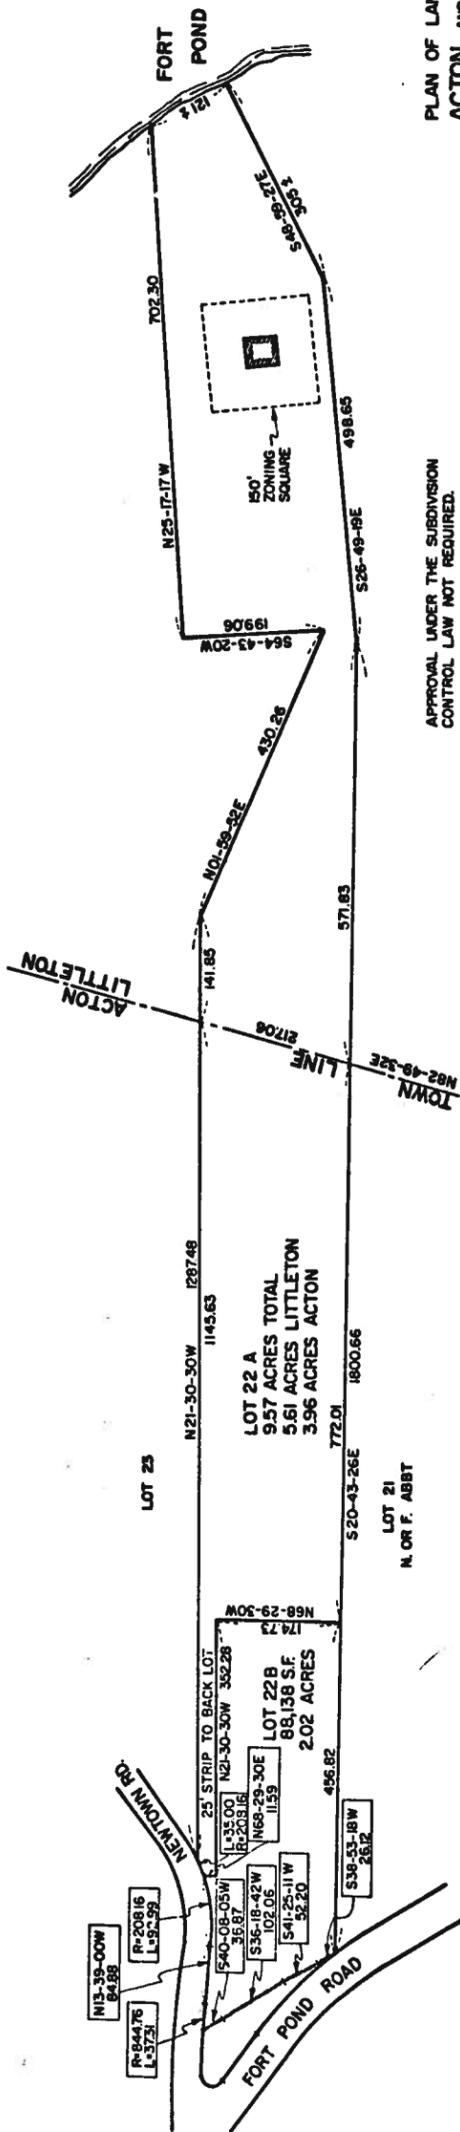

PLAN OF LAND IN  
 ACTON AND LITTLETON, MASS.

OWNED BY  
 CHARLES D. O'NEAL JR.

SCALE: 1"=100'  
 JULY 25, 1977



DAVID W. PERLEY  
 CIVIL ENGINEER  
 CONCORD, MASS.



APPROVAL UNDER THE SUBDIVISION  
 CONTROL LAW NOT REQUIRED.

ACTON PLANNING BOARD

*[Signature]*

DATE August 4, 1977

LITTLETON PLANNING BOARD

APPROVED FOR REDUCED LOT FRONTAGE.

*[Signature]*

DATE August 7, 1977

PLAN NUMBER 1014 OF 1977  
 RECORDED, BOOK 13282 PAGE END






SKETCH PLAN OF LAND  
IN  
ACTON, MASSACHUSETTS  
FOR NORTHWEST STRUCTURES, INC.  
SCALE: 1" = 40' DATE: OCTOBER 20, 1998

PREPARED BY  
STAMSKI AND McNARY, INC.  
80 HARRIS STREET, ACTON, MASS.  
ENGINEERING-PLANNING-SURVEYING  
SM-2163



**LOT 22B**  
89,629 S.F.±  
2.0576 AC.±  
(88,138 S.F.± RECORD)  
(2.02 AC.± RECORD)

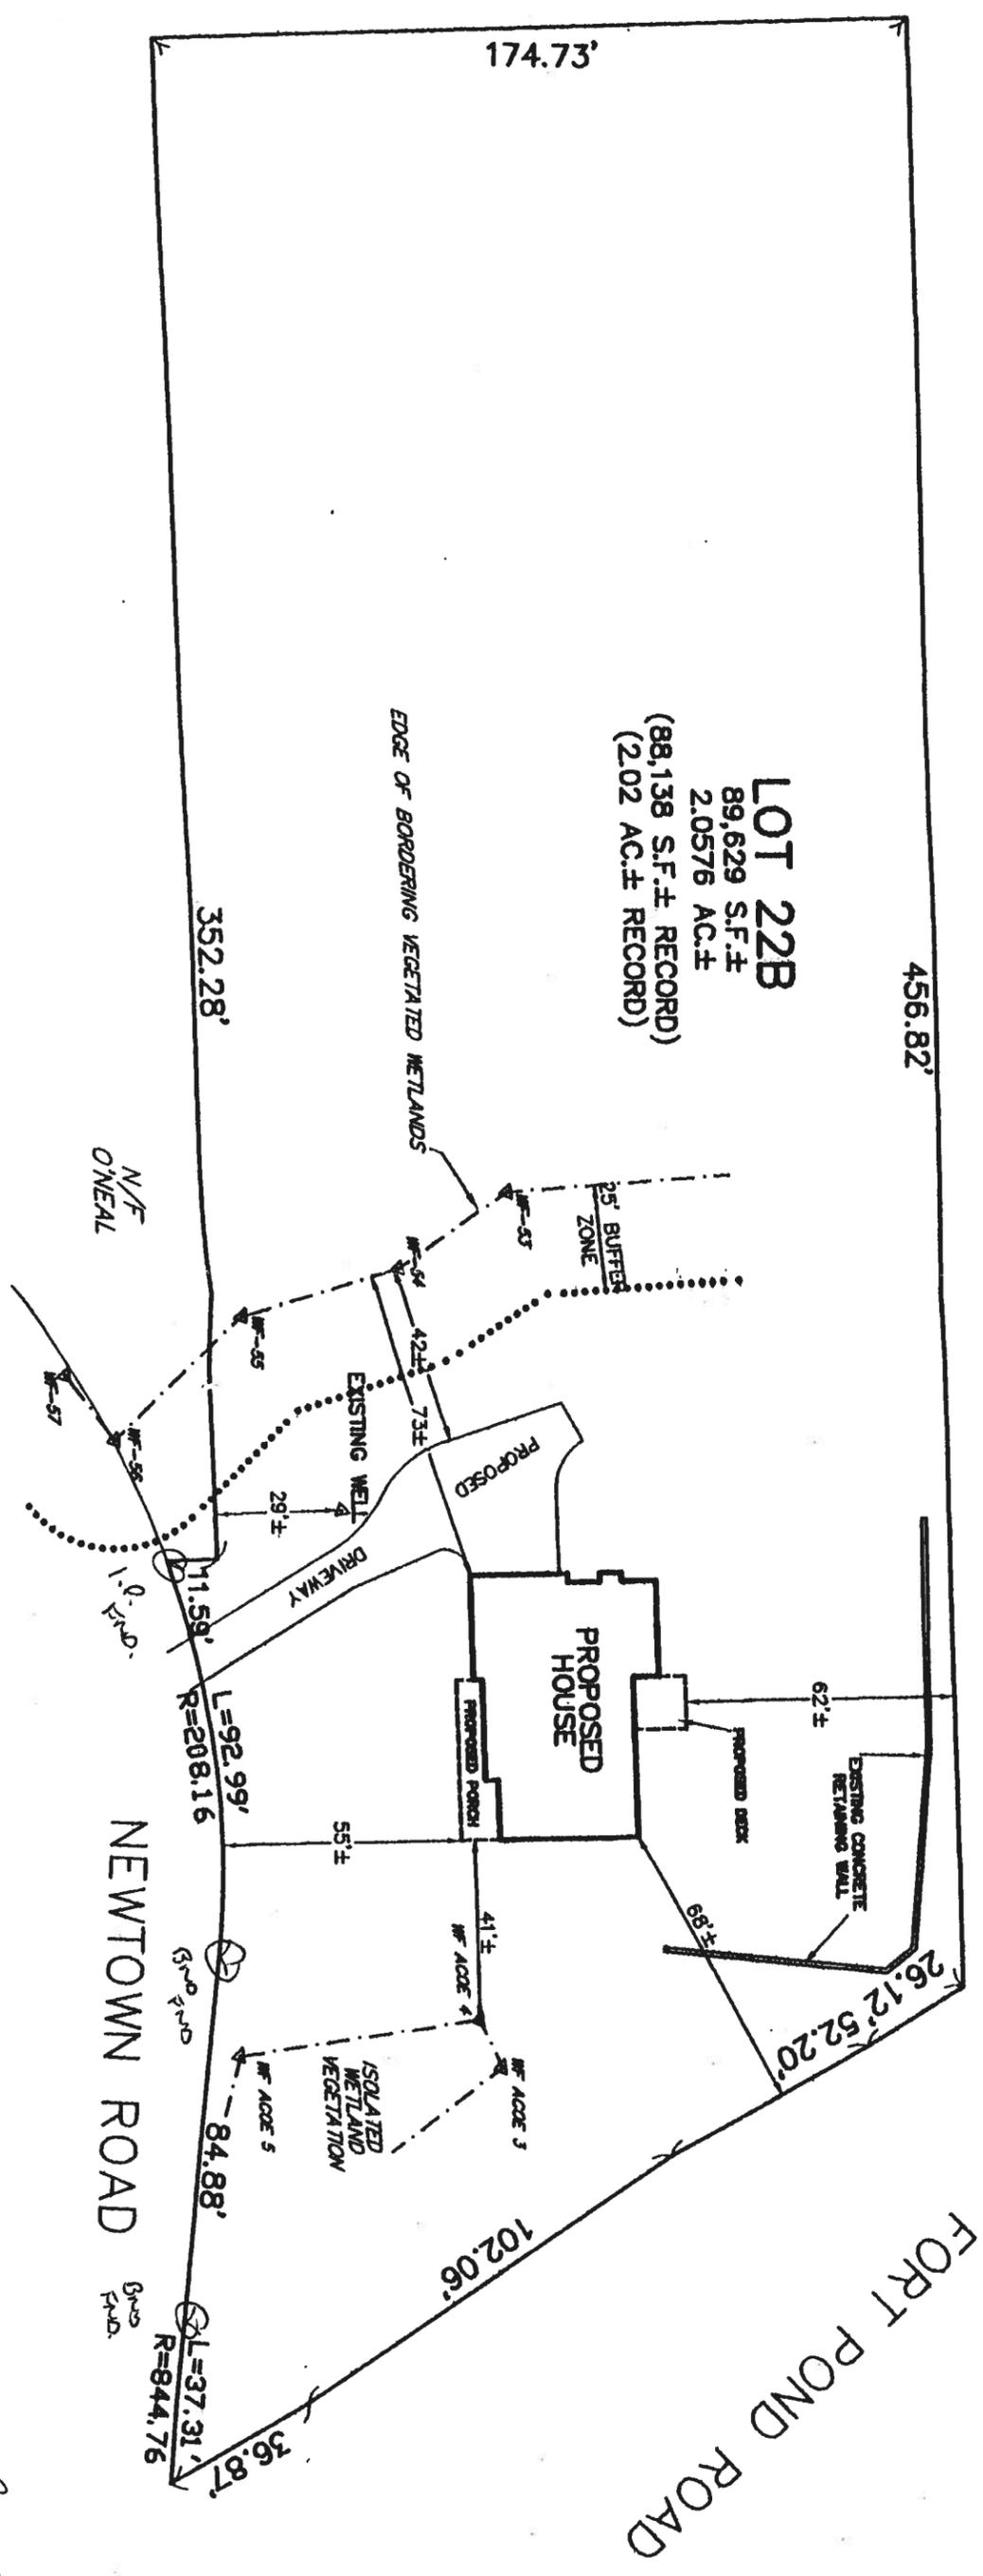

0-3  
1-3



Town of Acton  
Permit to Construct Within a Public Way  
(Release)

To: Town Treasurer

Date: 12/1/99

From: Engineering Department

Subject: Performance Deposit - Permit to Construct Within a Public Way #: 98-97

Please release the enclosed performance deposit in the form of:

Certified Check #: \_\_\_\_\_ Bank: \_\_\_\_\_

Personal Check #: 5623 Bank: \_\_\_\_\_

Other (specify): \_\_\_\_\_

In the amount of \$ 500.<sup>00</sup>, to (Permitee) NORTHWEST STRUCTURES

which is being held as security for Permit to Construct Within a Public Way #: 98-97

located at (address) 191 NEWTOWN ROAD

For authority, see section 3.1 of the Town of Acton Specifications for Regulating Construction Within Public Ways. The work proposed under this permit has been satisfactorily completed.

Account #: 81 25300

Amount: \$ 500.<sup>00</sup>

Mailing Address of Permitee:

NORTHWEST STRUCTURES

P.O. BOX 657

ACTON, MA. 01720

Signed: Demo L. King  
Acton Engineering Department

