

Date December 21, 1999

486-0804

Permit No. 99-67

# TOWN OF ACTON

## APPLICATION FOR PERMIT TO CONSTRUCT WITHIN A PUBLIC WAY

**This application must be submitted not less than five (5) days prior to any Construction within a public way.**

**Notice 24 hours in advance of any construction must be given to the Town Engineer.**

- 1. Permittee: JOHN FIELD Address: 6 BEAVERBROOK
- 1A. Telephone #: 486-0804
- 2. Location of Proposed Construction: 77 WINDSOR AVE
- 3. Purpose of Construction: DRIVEWAY FOR 1 FAMILY DWELLING
- 4. Length of Cut: 12-14'
- 5. Width of Cut: N/A
- 6. Width of Existing Pavement: 12.20
- 7. Type of Existing Roadway Surface: BITUMINOUS Type of Curb: BERM
- 8. Type of Existing Sidewalk Surface: N/A Type of Shoulder:
- 9. Date of Street Opening: From FEB 1ST To FEB 1ST
- 10. For Work Involving Excavations: Dig Safe Number 20000100397

I, the undersigned, hereby declare that I have read and agree to the Town of Acton Specifications for Regulating Construction with Public Ways dated August 3, 1982. I have deposited the required bond with the Town of Acton, and I covenant and agree that the Town may deduct from this amount the cost of repairs to the road surface, curbs, shoulders, walls or other features within the right-of-way including replacing bounds if not completed by me to the satisfaction of the Town Engineer within the specified time.

Special Instructions: \_\_\_\_\_ Signature of Applicant: [Signature]



Permit Issued: Date 12/28/99 By: Dennis P. Ky

Application Denied: Date \_\_\_\_\_ By: \_\_\_\_\_

Work Inspected and Approved: Date \_\_\_\_\_ By: \_\_\_\_\_

**SKETCH**

**SECTION A-A**

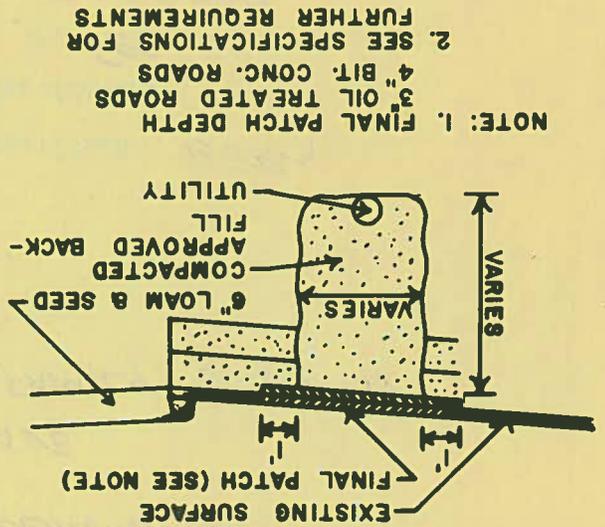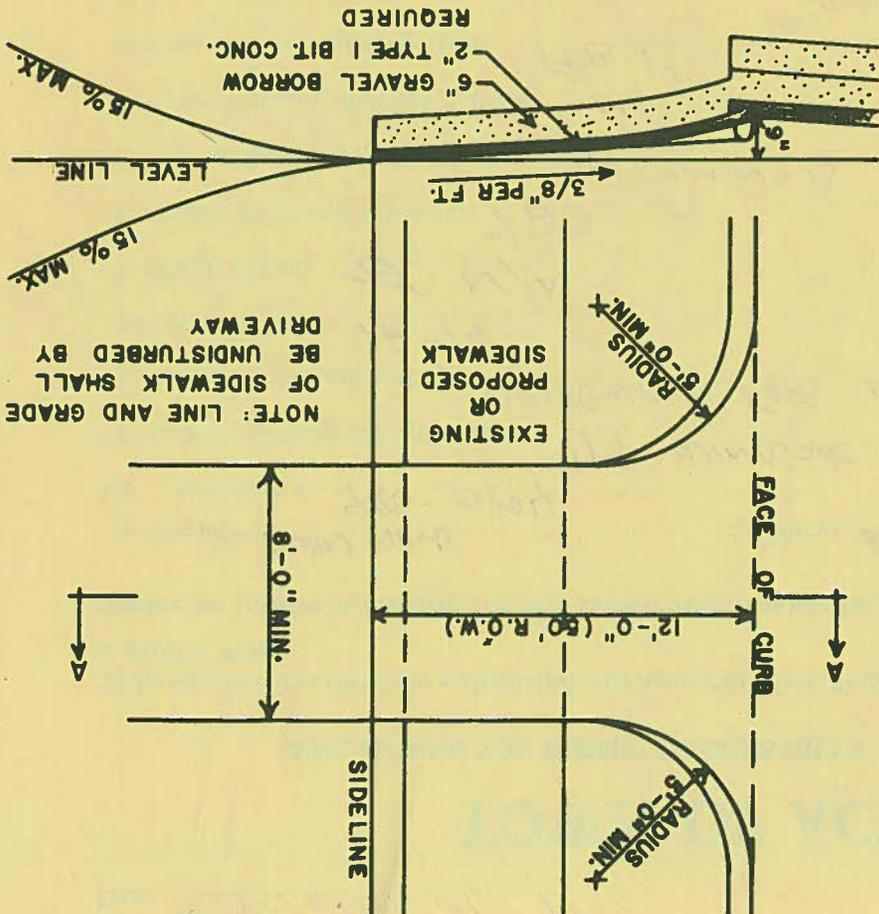

**TOWN OF ACTON  
TYPICAL DRIVEWAY 8  
TRENCH DETAIL  
FEB. 1969 NO SCALE**

Date 21 1999

Permit No. 99-67

# TOWN OF ACTON

## APPLICATION FOR PERMIT TO CONSTRUCT WITHIN A PUBLIC WAY

**This application must be submitted not less than five (5) days prior to any Construction within a public way.**

**Notice 24 hours in advance of any construction must be given to the Town Engineer.**

- 1. Permittee: JOHN FIELD Address: 6 BEAVERBROOK
- 1A. Telephone #: 786-0804
- 2. Location of Proposed Construction: 77 WINDSOR AVE
- 3. Purpose of Construction: DRIVEWAY FOR 1 FAMILY DWELLING
- 4. Length of Cut: 12-14'
- 5. Width of Cut: N/A
- 6. Width of Existing Pavement: +1.20
- 7. Type of Existing Roadway Surface: BITUMINOUS Type of Curb: BERM
- 8. Type of Existing Sidewalk Surface: N/A Type of Shoulder:
- 9. Date of Street Opening: From FEB 1ST To FEB 1ST
- 10. For Work Involving Excavations: Dig Safe Number 20000100397

I, the undersigned, hereby declare that I have read and agree to the Town of Acton Specifications for Regulating Construction with Public Ways dated August 3, 1982. I have deposited the required bond with the Town of Acton, and I covenant and agree that the Town may deduct from this amount the cost of repairs to the road surface, curbs, shoulders, walls or other features within the right-of-way including replacing bounds if not completed by me to the satisfaction of the Town Engineer within the specified time.

Special Instructions:


Signature of Applicant [Signature]

Permit Issued: Date 12/28/99 By: [Signature]

Application Denied: Date \_\_\_\_\_ By: \_\_\_\_\_

Work Inspected and Approved: Date \_\_\_\_\_ By: \_\_\_\_\_


**TOWN OF ACTON  
TYPICAL DRIVEWAY 8  
TRENCH DETAIL  
FEB. 1969  
NO SCALE**

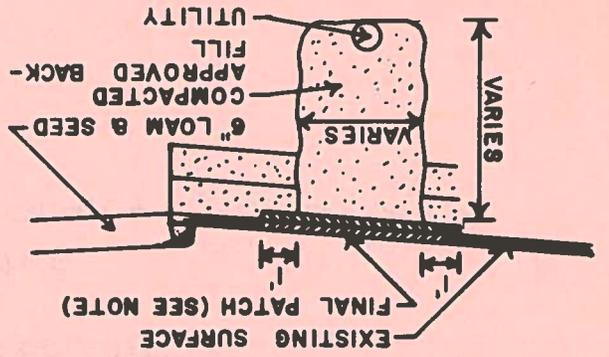

- NOTE: 1. FINAL PATCH DEPTH  
3" OIL TREATED ROADS  
4" BIT. CONC. ROADS  
2. SEE SPECIFICATIONS FOR  
FURTHER REQUIREMENTS

**SKETCH**

**SECTION A-A**

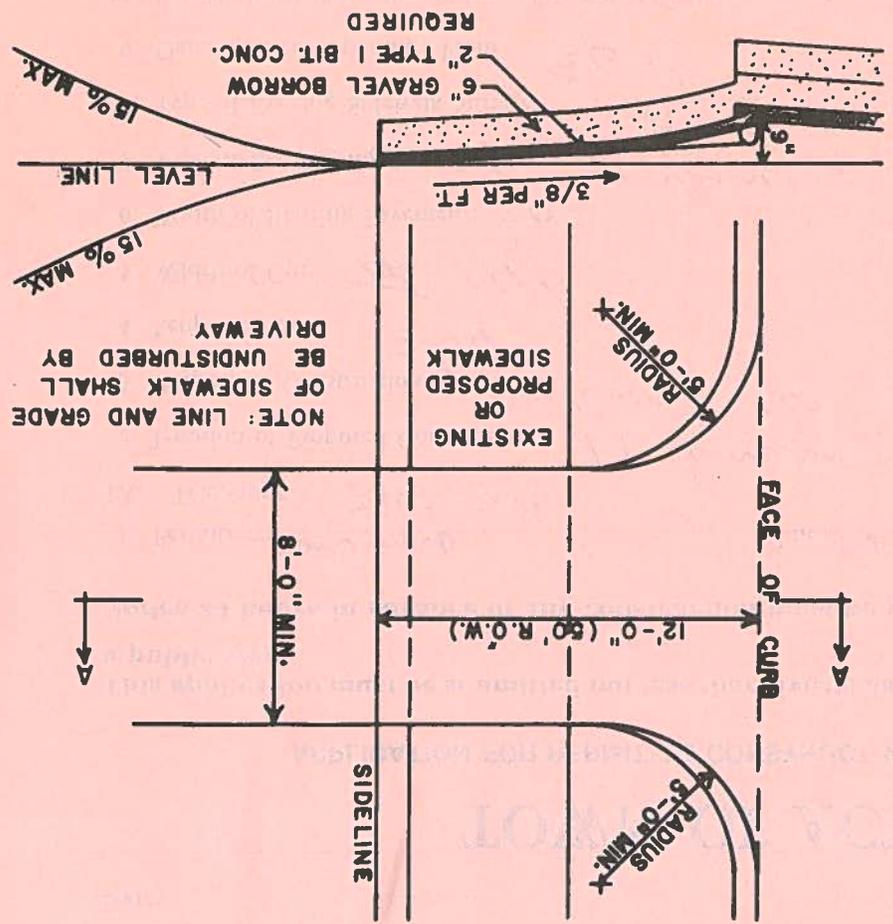

Town of Acton  
Permit to Construct Within a Public Way  
(Hold)

To: Town Treasurer

Date: 12/21/99

From: Engineering Department

Subject: Performance Deposit - Permit to Construct Within a Public Way #: 99-67

Please hold the enclosed performance deposit in the form of:

Certified Check #: \_\_\_\_\_ Bank: \_\_\_\_\_

Personal Check #: 0731 Bank: North Middlesex Savings Bank

Other (specify): \_\_\_\_\_

In the amount of \$ 500.-, from (Permitee) John Field

as security for Permit to Construct Within a Public Way # 99-67

located at (address) 77 Windsor Ave.

For authority, see section 3.1 of the Town of Acton Specifications for Regulating Construction Within Public Ways. This deposit is to be held until released in writing by this department.

Account #: 81 25300

Amount: \$ 500.00

Mailing Address of Permitee:

JOHN FIELD

6 BEAVERBROOK

LITTLETON, MD.

01846

Signed: Dennis P. King  
Acton Engineering Department



RECORD OWNER:  
CORINNE MOORE  
207 CENTRAL STREET  
ACTON, MASSACHUSETTS

ZONING DISTRICT:  
VILLAGE RESIDENTIAL  
GROUNDWATER PROTECTION DISTRICT  
ZONES 3

REFERENCE:  
MIDDLESEX REGISTRY OF DEEDS  
SOUTH DISTRICT  
LAND COURT CERTIFICATE 72799  
(LAND REG. BOOK 487 PAGE 57)  
DEED BOOK 9270 PAGE 318  
L.C. PLAN 21843A  
PLAN 1508 OF 1998  
PLAN 362 OF 1993  
TOWN ATLAS - ACTON, MASS.  
MAP F-28 PARCEL 78  
MAP F-28 PARCEL 79

Middlesex Registry of Deeds,  
Southern District  
Cambridge, Massachusetts  
Plan No. 894 of 19 98  
Rec'd 8-20 19 98  
at 9 36nd Tr. Doc No. 244  
Rec'd, Bk \_\_\_\_\_ Page \_\_\_\_\_  
Attest: [Signature]  
Register

APPROVAL UNDER SUBDIVISION  
CONTROL LAW NOT REQUIRED  
ACTON PLANNING BOARD


[Signature]

DATE June 15, 1998

I CERTIFY THAT THIS PLAN HAS BEEN PREPARED  
IN CONFORMITY WITH THE RULES AND REGULATIONS  
OF THE REGISTRY OF DEEDS OF THE COMMONWEALTH  
OF MASSACHUSETTS.

DATE 10 JUN 98

[Signature]  
REGISTERED PROFESSIONAL LAND SURVEYOR

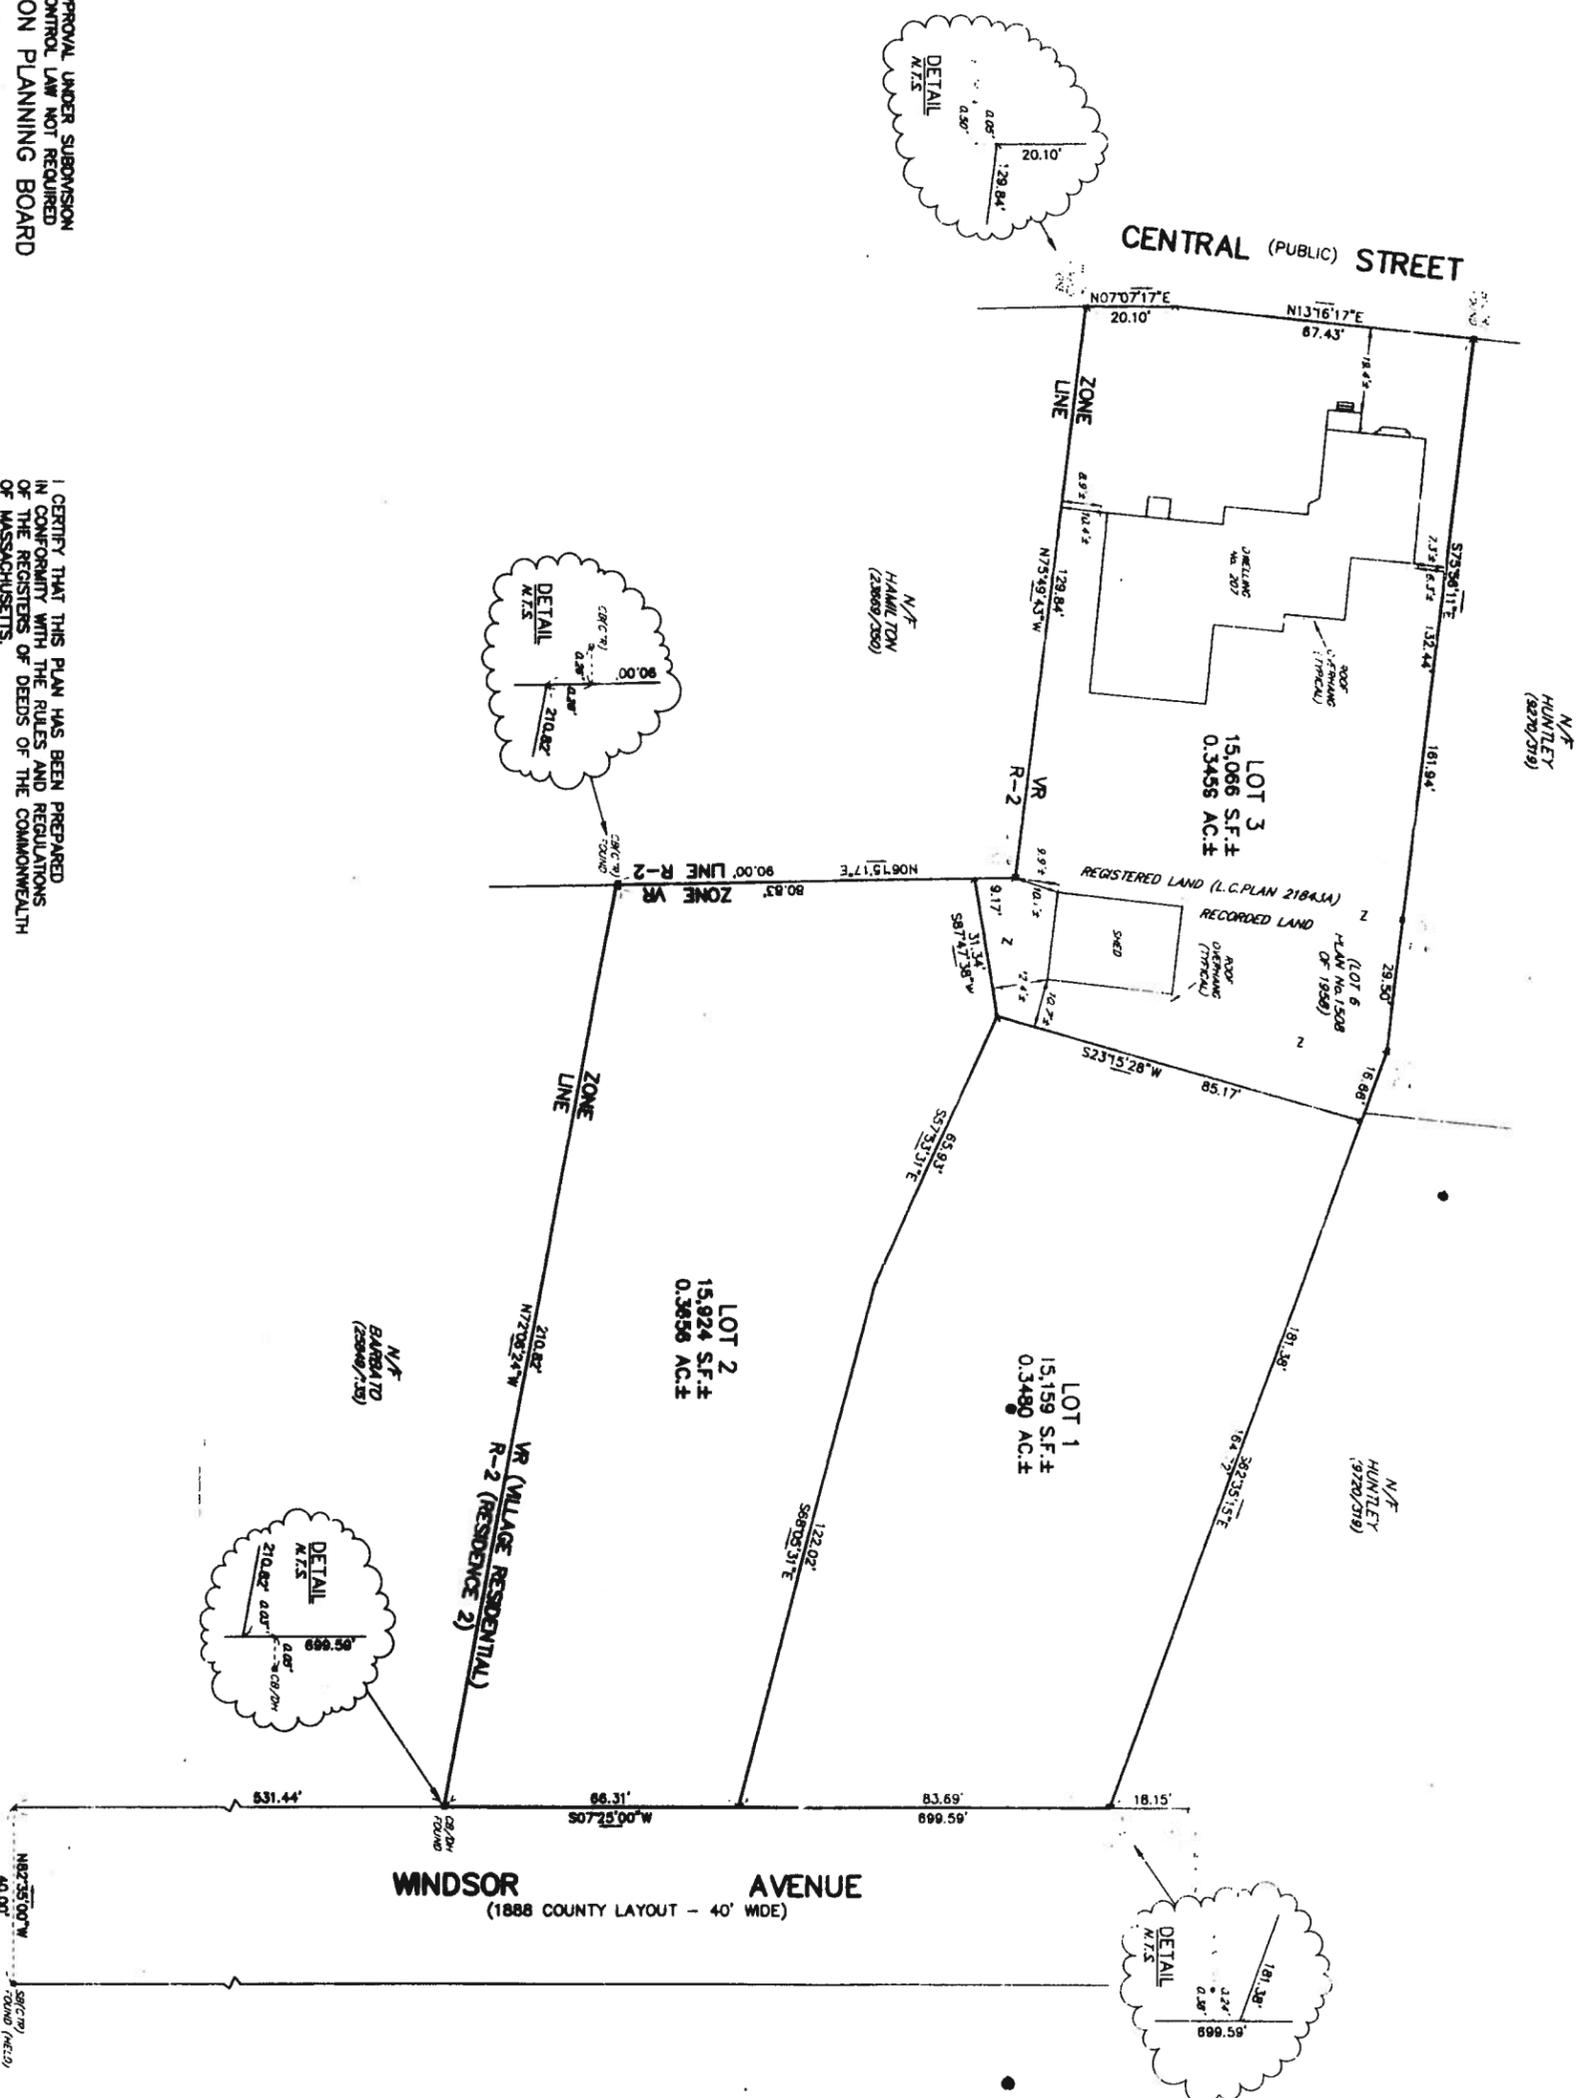

PLAN OF LAND  
IN

ACTON, MASSACHUSETTS  
(MIDDLESEX COUNTY)

FOR: CORINNE MOORE  
SCALE: 1" = 20'  
JUNE 9, 1998

STAMSKI AND McNARY, INC.  
80 HARRIS STREET, ACTON, MASSACHUSETTS  
ENGINEERING - PLANNING - SURVEYING



894 OF 1998

