

Date.....

Permit No.....

TOWN OF ACTON

APPLICATION FOR PERMIT TO CONSTRUCT WITHIN A PUBLIC WAY

This application must be submitted not less than five (5) days prior to any Construction within a public way.

Notice 24 hours in advance of any construction must be given to the Town Engineer.

- 1. Permittee: Address:
- 1A. Telephone #.....
- 2. Location of Proposed Construction: 2 SPRING HILL RD
- 3. Purpose of Construction: NEW HOME
- 4. Length of Cut: 20 ft
- 5. Width of Cut:
- 6. Width of Existing Pavement: 18 ft
- 7. Type of Existing Roadway Surface: asphalt Type of Curb: none
- 8. Type of Existing Sidewalk Surface: none Type of Shoulder: gravel
- 9. Date of Street Opening: From 09/01/00 To 09/04/00
- 10. For Work Involving Excavations: Dig Safe Number 20001306822

I, the undersigned, hereby declare that I have read and agree to the Town of Acton Specifications for Regulating Construction with Public Ways dated January 8, 1991. I have deposited the required bond with the Town of Acton, and I covenant and agree that the Town may deduct from this amount the cost of repairs to the road surface, curbs, shoulders, walls or other features within the right-of-way including replacing bounds if not completed by me to the satisfaction of the Town Engineer within the specified time.

Special Instructions:

Signature of Applicant.....

Permit Issued: Date 4/3/00 By: Dennis P. Ry.....

Application Denied: Date By:

Work Inspected and Approved: Date By:


Work prepared and approved: Date

Approved: Date

Checked: Date


SKETCH

SECTION A-A

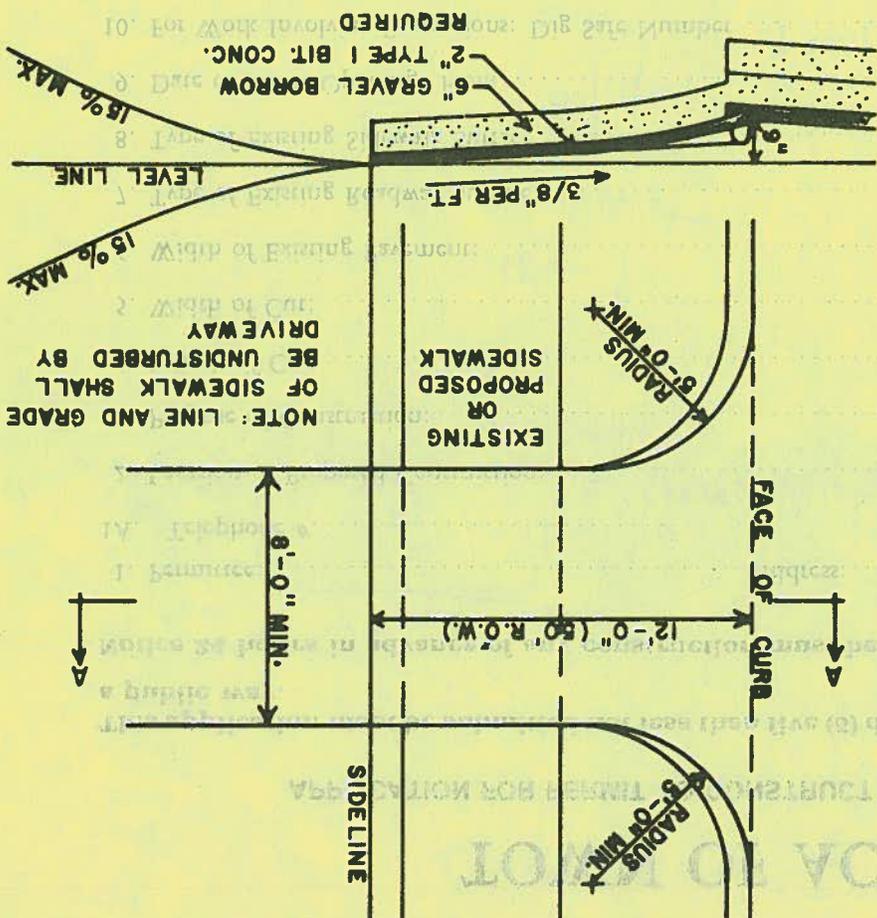

- 2. SEE SPECIFICATIONS FOR FURTHER REQUIREMENTS
- 3. OIL TREATED ROADS
- 4. BIT. CONC. ROADS
- 5. FINAL PATCH DEPTH

NOTE: 1. FINAL PATCH DEPTH

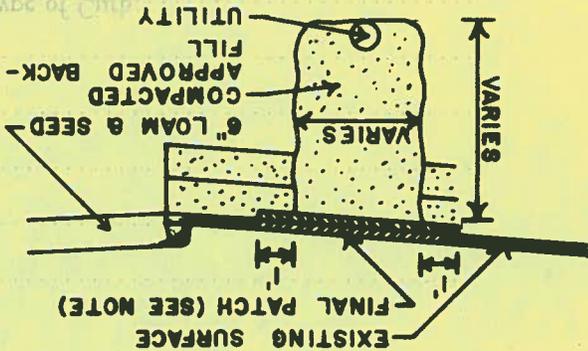

TOWN OF ACTON
 TYPICAL DRIVEWAY 8
 TRENCH DETAIL
 FEB. 1969
 NO SCALE

Date..... 7/1/00

Permit No..... 4

TOWN OF ACTON

APPLICATION FOR PERMIT TO CONSTRUCT WITHIN A PUBLIC WAY

This application must be submitted not less than five (5) days prior to any Construction within a public way.

Notice 24 hours in advance of any construction must be given to the Town Engineer.

1. Permittee: Carey Cassios Address: 81

1A. Telephone #:

2. Location of Proposed Construction: 2 SPRING HILL RD

3. Purpose of Construction: NEW HOME

4. Length of Cut: 20 ft

5. Width of Cut:

6. Width of Existing Pavement: 18 ft

7. Type of Existing Roadway Surface: asphalt Type of Curb: none

8. Type of Existing Sidewalk Surface: asph Type of Shoulder: asph

9. Date of Street Opening: From 04/01/00 To 04/01/00

10. For Work Involving Excavations: Dig Safe Number 7.0001306822

I, the undersigned, hereby declare that I have read and agree to the Town of Acton Specifications for Regulating Construction with Public Ways dated January 8, 1991. I have deposited the required bond with the Town of Acton, and I covenant and agree that the Town may deduct from this amount the cost of repairs to the road surface, curbs, shoulders, walls or other features within the right-of-way including replacing bounds if not completed by me to the satisfaction of the Town Engineer within the specified time.

Special Instructions:

Signature of Applicant: [Signature]

Permit Issued: Date 4/3/00 By: Dennis P. Ry

Application Denied: Date

Work Inspected and Approved: Date

Work prepared and approved: Date

By

Approval Date: Date

By

Revised: Date

By

Special Instructions:

Signature of Approver:


The Town Engineer within the specified time

shall or other parties within the right-of-way including rolling if not completed by me to the satisfaction of


Construction with public works shall be subject to the Town of Acton and I have deposited the required plan with the Town of Acton and I

SKETCH

SECTION A-A

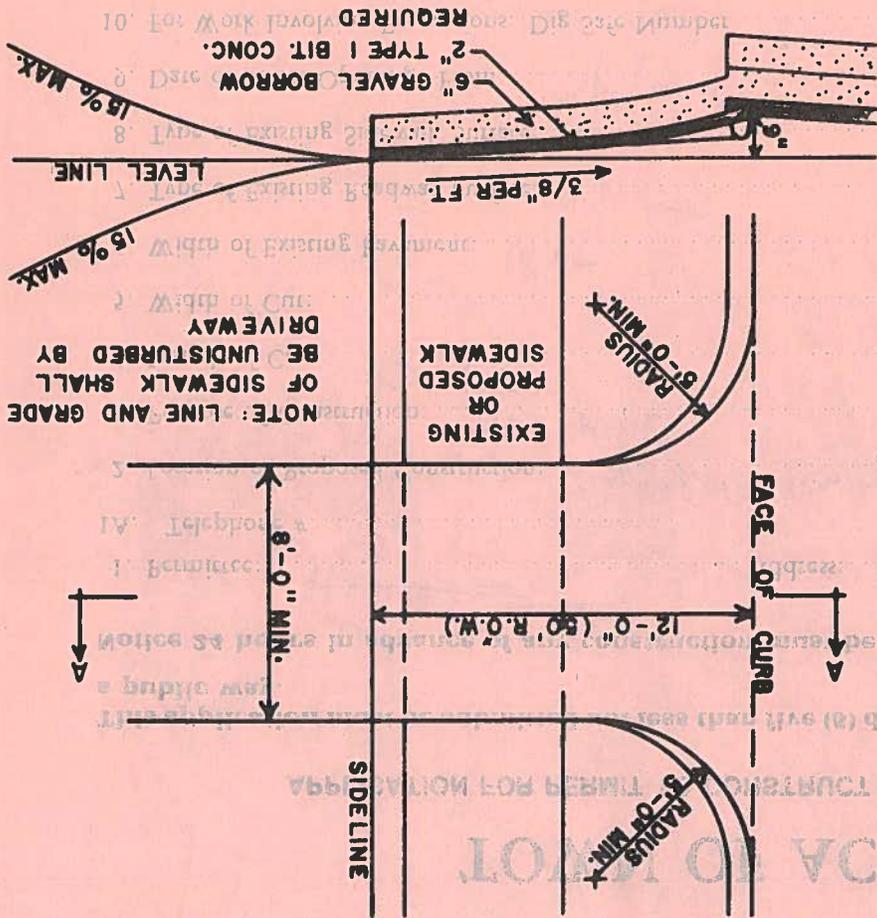

- NOTE: 1. FINAL PATCH DEPTH
- 2. SEE SPECIFICATIONS FOR
- 3. OIL TREATED ROADS
- 4. BIT. CONC. ROADS
- 5. FURTHER REQUIREMENTS

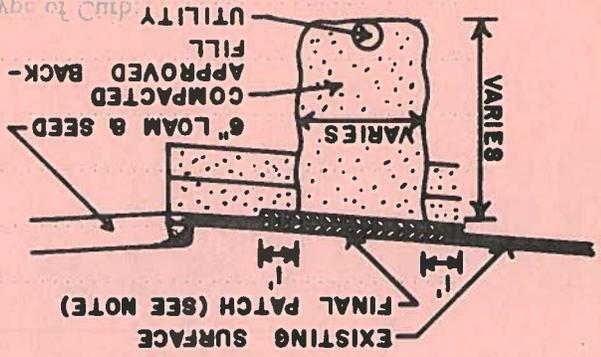

FEB. 1969 NO SCALE

TOWN OF ACTON TYPICAL DRIVEWAY 8 TRENCH DETAIL

11/04

DA § C4

we tried to locate the
2 bounds buried in the
new lawn area by the stone
wall at the start curve for
Spring Hill Rd. We did not
recover these points, the
contractor will need to locate/certify
their location.

Corey
=

Town of Acton
Permit to Construct Within a Public Way
(Hold)

To: Town Treasurer

Date: March 24, 2000

From: Engineering Department

Subject: Performance Deposit - Permit to Construct Within a Public Way #: 00-4

Please hold the enclosed performance deposit in the form of:

Certified Check #: _____ Bank: _____

Personal Check #: 7762 Bank: Middlesex Savings Bank

Other (specify): _____

In the amount of \$ 500.-, from (Permitee) Peter Bastow COUNTRY CLASSICS

as security for Permit to Construct Within a Public Way # 00-4

located at (address) 2 Spring Hill Rd.

For authority, see section 3.1 of the Town of Acton Specifications for Regulating Construction Within Public Ways. This deposit is to be held until released in writing by this department.

Account #: 81 25300

Amount: \$ 500.00

Mailing Address of Permitee:

COUNTRY CLASSICS

1 MOUNTAIN VIEW LN.



WESTFORD, MA. 01886

Signed: Dennis P. Kelly
Acton Engineering Department


ZONING DISTRICT: RESIDENCE 8 (R8)
 DEED REFERENCE: BOOK 31274 PAGE 058
 PLAN REFERENCE: PLAN 1308 OF 1998

I HEREBY CERTIFY THAT THE EXISTING BUILDING IS ON THE PARCEL AS SHOWN.

Douglas W. Andryszek
 PROFESSIONAL LAND SURVEYOR
 DATE: 11/11/04

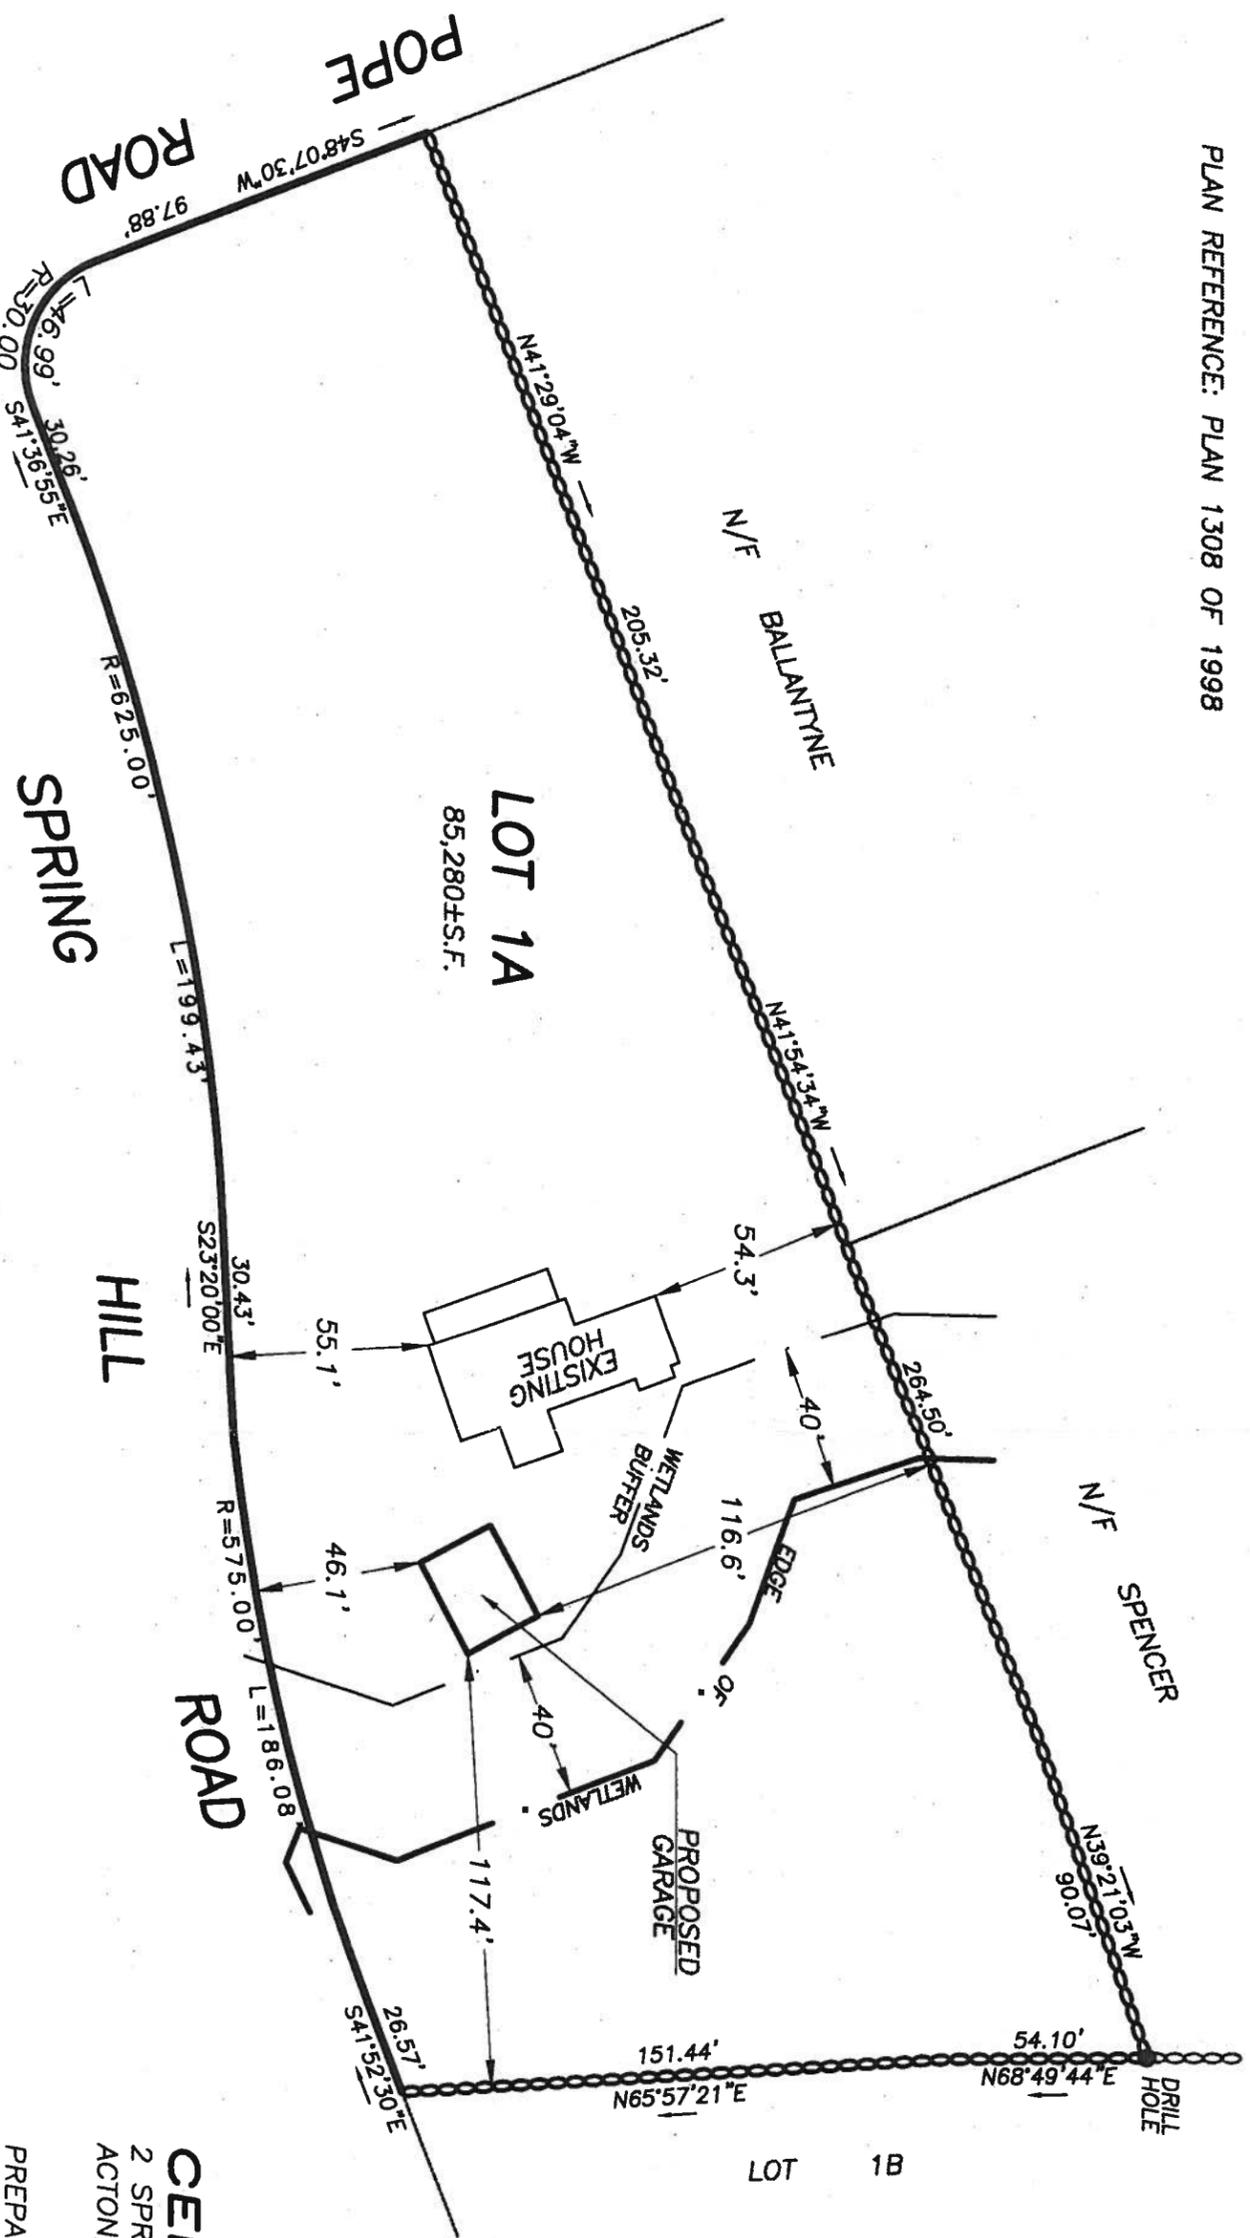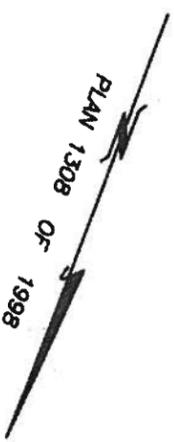

SCALE: 1 INCH = 50 FEET

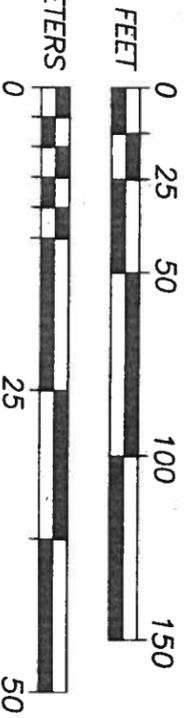



CERTIFIED PLOT PLAN

2 SPRING HILL ROAD
 ACTON, MASSACHUSETTS

PREPARED FOR: PETER G. DARLOW
 2 SPRING HILL ROAD, CONCORD, MA 01742
 SCALE: 1 INCH = 50 FEET DATE: NOVEMBER 6, 2004



97 GREAT ROAD
 P.O. BOX 666
 ACTON, MA 01720
 PH. (978) 263-3666
 FAX (978) 635-0218

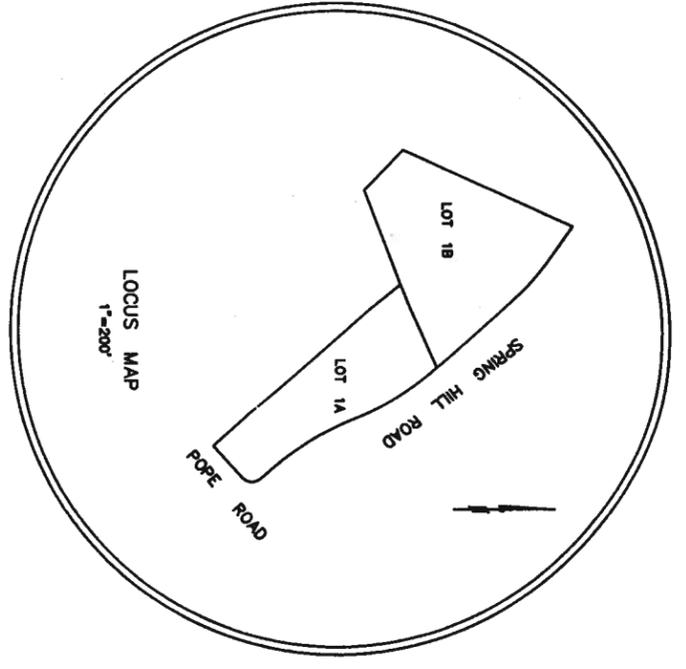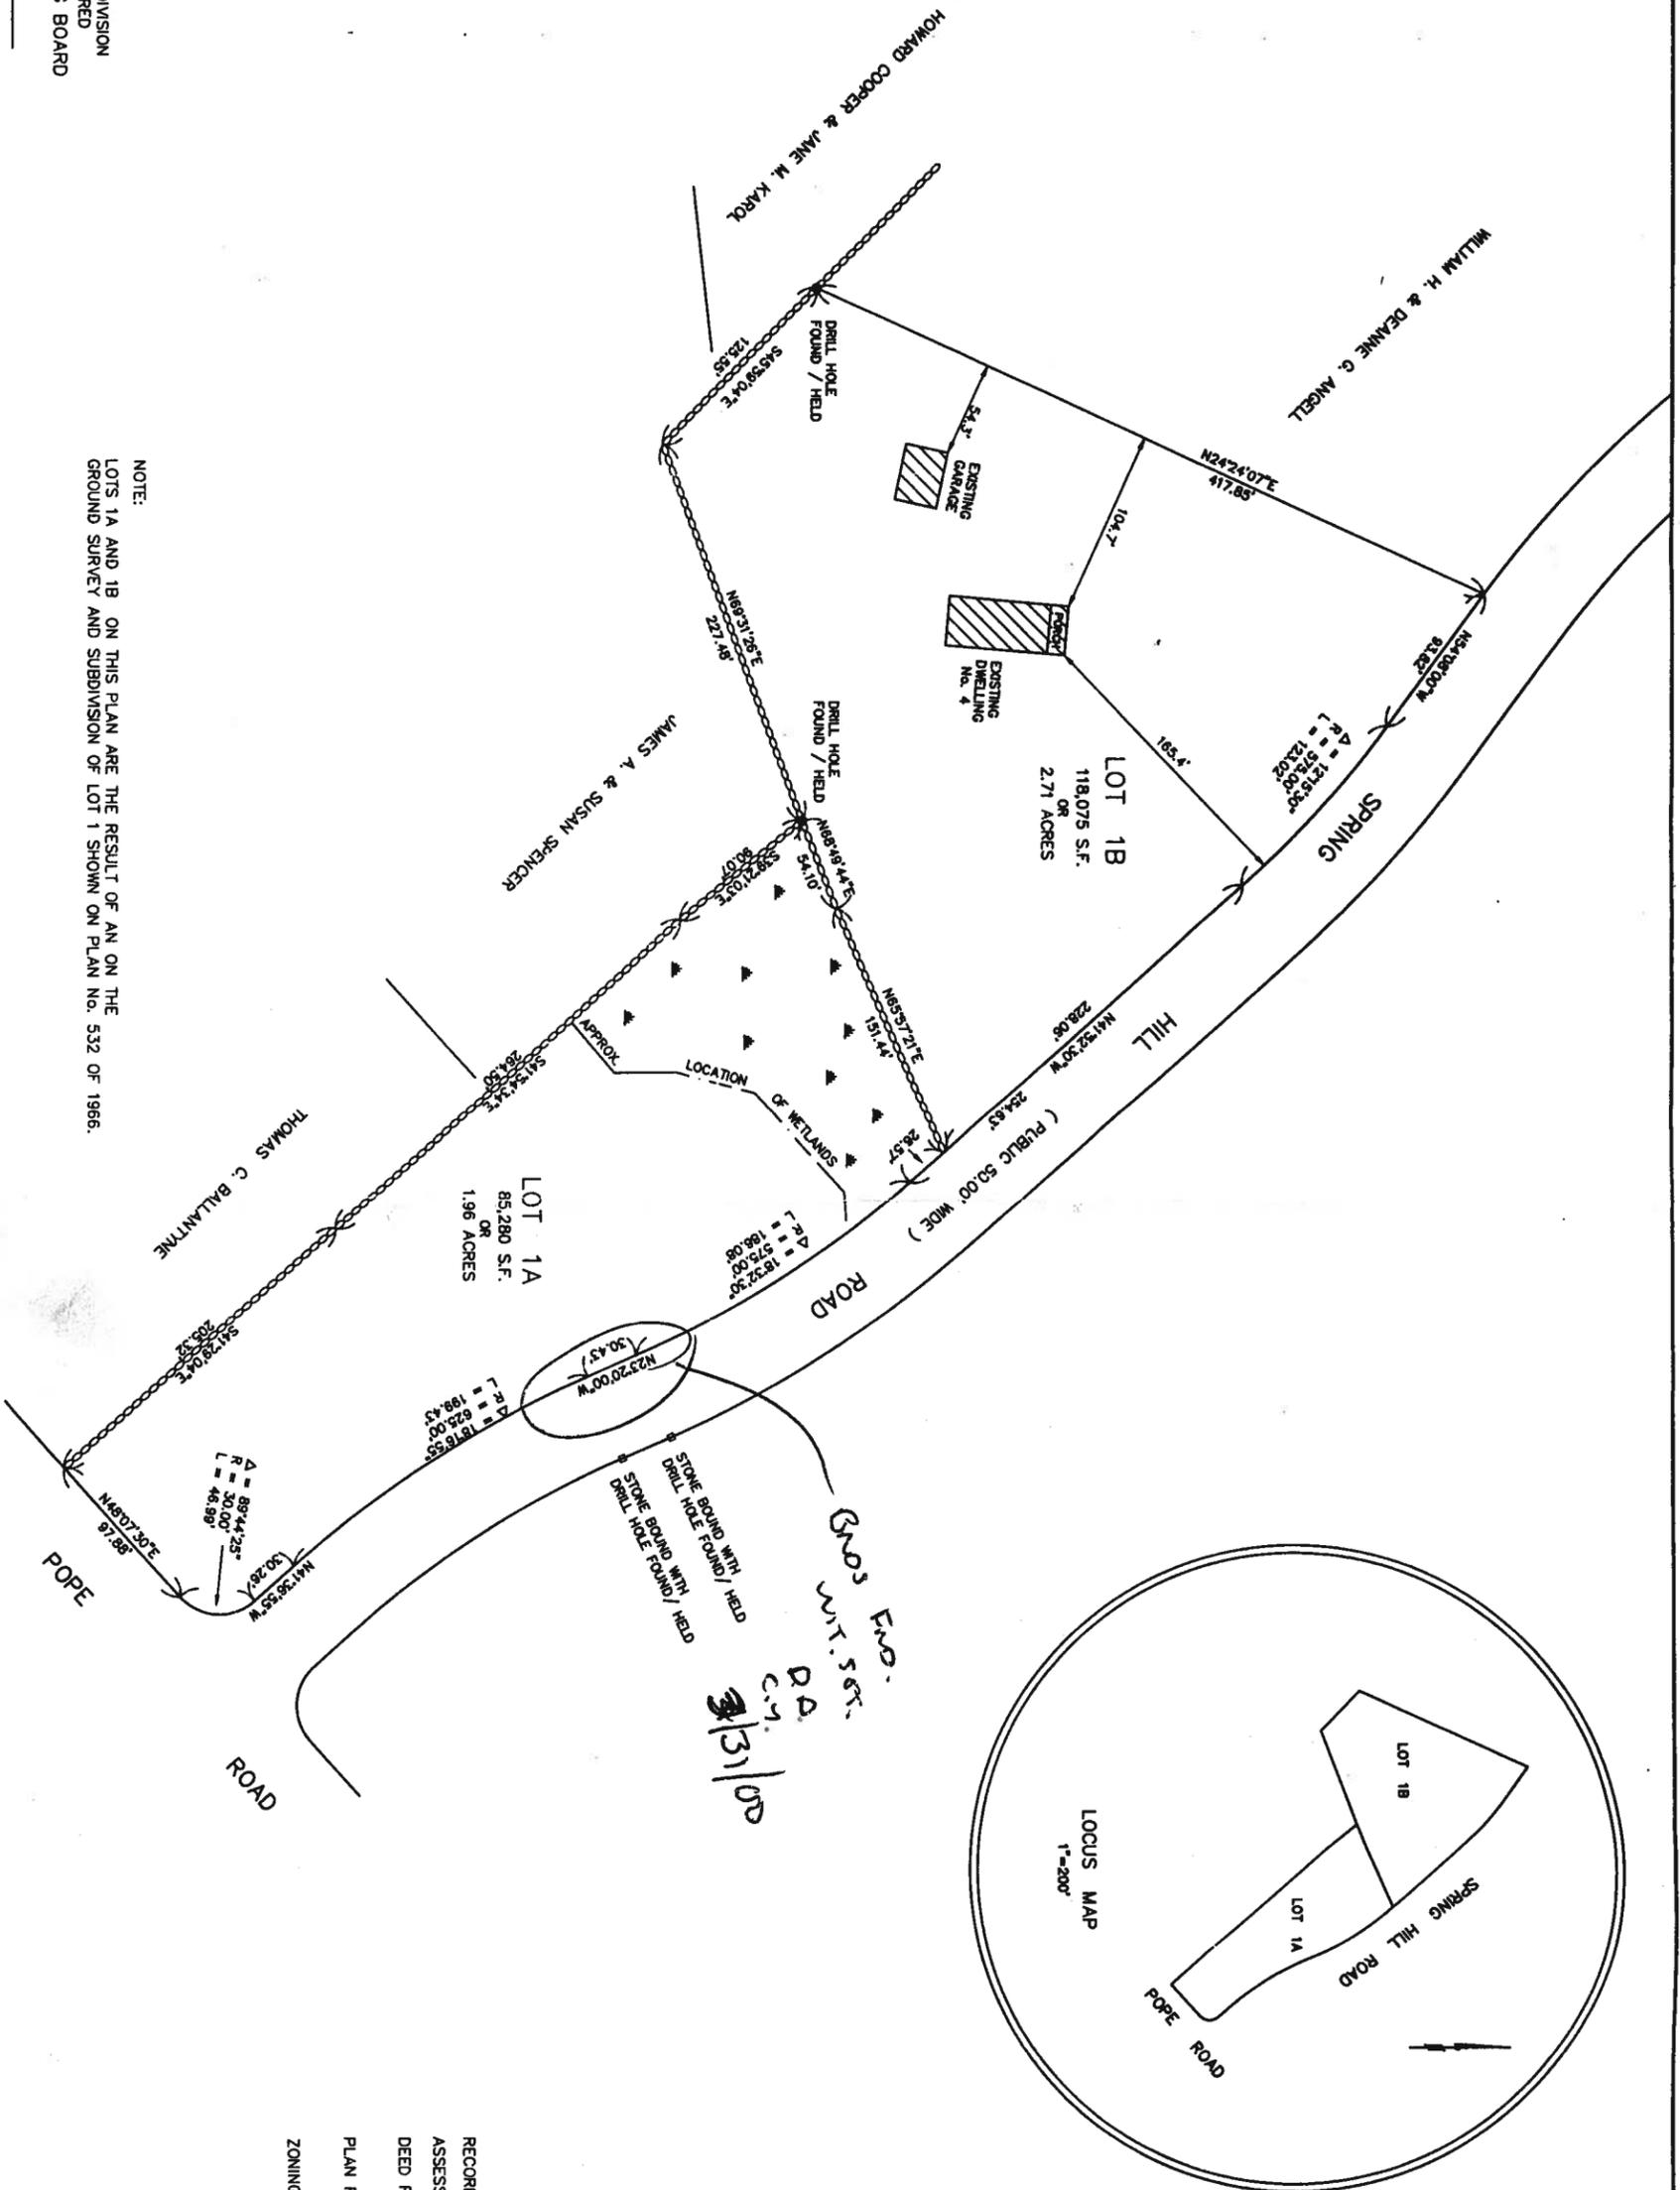

APPROVAL UNDER THE SUBDIVISION CONTROL LAW IS NOT REQUIRED IN OF ACTON PLANNING BOARD

David A. O'Driscoll

October 27, 1998

NOTE:
LOTS 1A AND 1B ON THIS PLAN ARE THE RESULT OF AN ON THE GROUND SURVEY AND SUBDIVISION OF LOT 1 SHOWN ON PLAN No. 532 OF 1988.



I CERTIFY THAT THIS PLAN WAS PREPARED IN CONFORMANCE WITH THE RULES AND REGULATIONS OF THE REGISTERS OF DEEDS OF THE COMMONWEALTH OF MASSACHUSETTS.

David A. O'Driscoll
PROFESSIONAL LAND SURVEYOR
DATE: OCT. 19, 1998



ACTON, MASSACHUSETTS

PLAN OF LAND

SCALE: 1"=50'
OCTOBER 19, 1998

RECORD OWNER: DONALD M. & BEATRICE C. PERKINS
ASSESSORS REFERENCE: MAP E-6 PARCEL 6-5
DEED REFERENCE: MIDDLESEX COUNTY REGISTRY OF DEEDS BOOK 11184 PAGE 420
PLAN REFERENCES: PLAN No. 532 OF 1988
PLAN No. 1418 OF 1977
ZONING DISTRICT: RESIDENCE 8

Acton Survey & Engineering
277 CENTRAL ST
P.O. BOX 666
ACTON, MA 01720
(978)283-3666

Middlesex Registry of Deeds,
Southern District
Cambridge, Massachusetts
Plan No. 1308 of 1998
Rec'd 10/27/98
at 5:16 PM Doc No. 1884
Rec'd. Bk. _____ Page _____
Absent _____
Register *Spencer*

RESERVED FOR REGISTRY USE

#3542

1308 of 1998

