

Date 7/5/2001

Permit No. 01-37

TOWN OF ACTON

APPLICATION FOR PERMIT TO CONSTRUCT WITHIN A PUBLIC WAY

This application must be submitted not less than five (5) days prior to any Construction within a public way.

Notice 24 hours in advance of any construction must be given to the Town Engineer.

- 1. Permittee: NORTHWEST EXCAVATING, INC Address: 178 GREAT ROAD
- 1A. Telephone #: 978 264-4223
- 2. Location of Proposed Construction: #3 & #5 ROBERT ROAD
- 3. Purpose of Construction: DRAIN MAN HOLE INSTALLATION
- 4. Length of Cut: 10' } IN EASEMENT
- 5. Width of Cut: 3' }
- 6. Width of Existing Pavement: N/A
- 7. Type of Existing Roadway Surface: N/A Type of Curb: N/A
- 8. Type of Existing Sidewalk Surface: N/A Type of Shoulder: N/A
- 9. Date of ~~Street~~ Opening: From 7/24/01 To 7/26/01
- 10. For Work Involving Excavations: Dig Safe Number

I, the undersigned, hereby declare that I have read and agree to the Town of Acton Specifications for Regulating Construction with Public Ways dated January 8, 1991. I have deposited the required bond with the Town of Acton, and I covenant and agree that the Town may deduct from this amount the cost of repairs to the road surface, curbs, shoulders, walls or other features within the right-of-way including replacing bounds if not completed by me to the satisfaction of the Town Engineer within the specified time.

Special Instructions:

Signature of Applicant

Dennis P. King 6/25/01

SEE ATTACHED SKETCHES & PLANS

Permit Issued: Date

7/6/01

By:

Gyby

Application Denied: Date

By:

Work Inspected and Approved: Date


7/1/01

By:


Syr

SKETCH

SECTION A-A

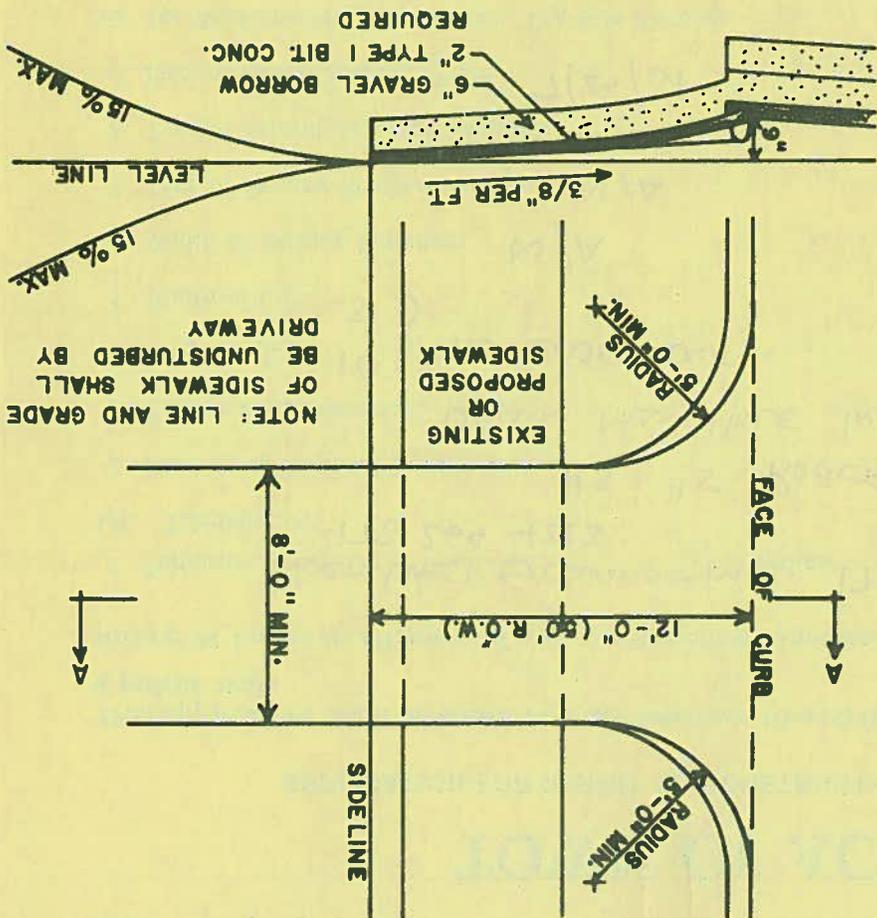

- NOTE: 1. FINAL PATCH DEPTH
- 2. SEE SPECIFICATIONS FOR FURTHER REQUIREMENTS
- 3. OIL TREATED ROADS
- 4. BIT. CONC. ROADS

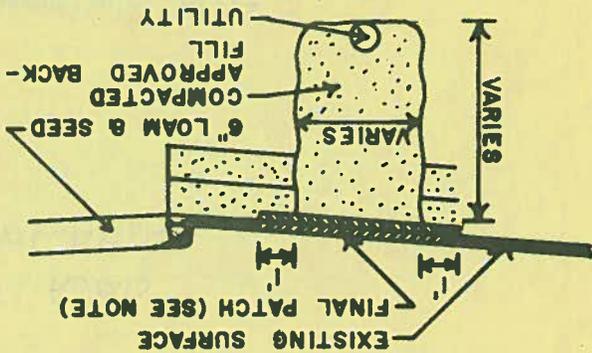

TOWN OF ACTON
TRENCH DETAIL
FEB. 1969
NO SCALE

Date..... 7/5/2001

Permit No..... 01-37

TOWN OF ACTON

APPLICATION FOR PERMIT TO CONSTRUCT WITHIN A PUBLIC WAY

This application must be submitted not less than five (5) days prior to any Construction within a public way.

Notice 24 hours in advance of any construction must be given to the Town Engineer.

- 1. Permittee: NORTH WEST EXCAVATING INC Address: 178 GREAT ROAD
- 1A. Telephone #: 978 264-4223
- 2. Location of Proposed Construction: #3 & #5 ROBERT ROAD
- 3. Purpose of Construction: DRAIN MAN HOLE INSTALLATION
- 4. Length of Cut: 10 } 1" EASEMENT
- 5. Width of Cut: 3 }
- 6. Width of Existing Pavement: N/A
- 7. Type of Existing Roadway Surface: N/A Type of Curb: N/A
- 8. Type of Existing Sidewalk Surface: N/A Type of Shoulder: N/A
- 9. Date of ~~Street~~ Opening: From 7/24/01 To 7/26/01
- 10. For Work Involving Excavations: Dig Safe Number

I, the undersigned, hereby declare that I have read and agree to the Town of Acton Specifications for Regulating Construction with Public Ways dated January 8, 1991. I have deposited the required bond with the Town of Acton, and I covenant and agree that the Town may deduct from this amount the cost of repairs to the road surface, curbs, shoulders, walls or other features within the right-of-way including replacing bounds if not completed by me to the satisfaction of the Town Engineer within the specified time.

Special Instructions:

Signature of Applicant Dennis P. King 6/25/01

SEE ATTACHED SKETCHES & PLANS


Permit Issued: Date 7/6/01 By: [Signature]

Application Denied: Date By:


Work Inspected and Approved: Date 7/11/01 By: [Signature]

SKETCH

SECTION A-A

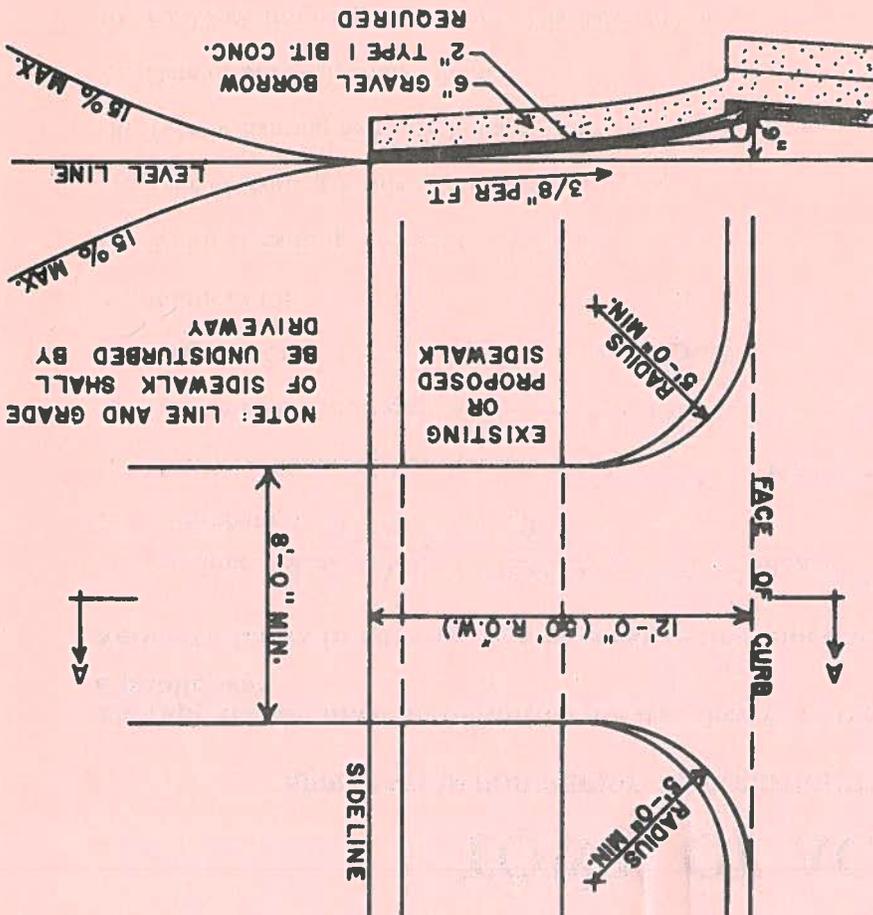

- NOTE: 1. FINAL PATCH DEPTH
2. SEE SPECIFICATIONS FOR
3. OIL TREATED ROADS
4. BIT. CONC. ROADS
FURTHER REQUIREMENTS

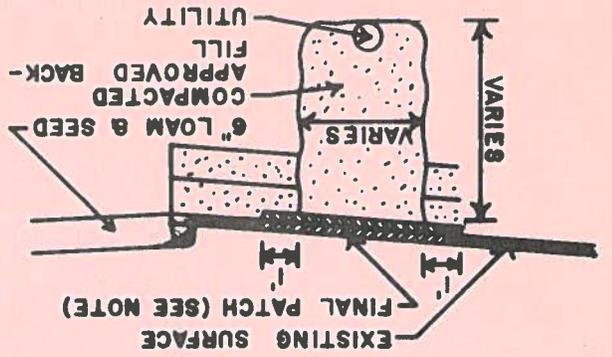

TOWN OF ACTON
TRENCH DETAIL
FEB. 1969
NO SCALE

**Town of Acton
Permit to Construct Within a Public Way
(Release)**

To: Town Treasurer Date: March 1, 2007
From: Engineering Department
Subject: Permit to Construct Within a Public Way # 2001-037

Please release the enclosed performance deposit in the form of:

Certified Check #: _____ Bank: _____

Personal Check #: _____ Bank: _____

Other (specify): Community National Bank

In the amount of \$ 500.00, to (Permitee) Northwest Excavating, Inc.

which is being held as security for
Permit to Construct Within a Public Way # 2001-037

located at (address) 3 & 5 Robert Road

For authority, see section 3.1 of the Town of Acton Specifications for Regulating Construction Within Public Ways. The work proposed under this permit has been satisfactorily completed.

Account #: 8101-579100

Amount: \$ 500.00

Mailing Address:

Northwest Excavating, Inc.
6 Jay Lane
Acton, MA 01720

Signed: _____
Acton Engineering Department

Town of Acton
Permit to Construct Within a Public Way
(Hold)

To: Town Treasurer

Date: 7/6/01

From: Engineering Department

Subject: Performance Deposit - Permit to Construct Within a Public Way #: 01-37

Please hold the enclosed performance deposit in the form of:

Certified Check #: _____ Bank: _____

Personal Check #: 2404 Bank: Community National Bank

Other (specify): _____

In the amount of \$ 500.-, from (Permitee) Northwest Excavating

as security for Permit to Construct Within a Public Way # 01-37

located at (address) 3 and 5 Robert Road

For authority, see section 3.1 of the Town of Acton Specifications for Regulating Construction Within Public Ways. This deposit is to be held until released in writing by this department.

Account #: 81 25300


Amount: \$ 500.00

Mailing Address of Permitee:

Northwest Excavating

178 Great Road

Acton, MA 01720

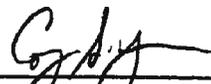Signed: 
Acton Engineering Department

NORTHWEST EXCAVATING, INC.
OPERATING ACCOUNT
178 GREAT ROAD
ACTON, MA 01720

COMMUNITY NATIONAL BANK
53-451-113

2404

7/5/2001

PAY TO THE
ORDER OF Town of Acton

\$ **500.00

Five Hundred and 00/100*****

DOLLARS

Town of Acton
472 Main Street
Acton, MA 01720

MEMO




⑈002404⑈ ⑆011304517⑆ 028 383 5⑈

NORTHWEST EXCAVATING, INC.
OPERATING ACCOUNT
Town of Acton

7/5/2001

2404

Date	Type	Reference	Original Amt.	Balance Due	Discount	Payment
07/05/2001	Bill		500.00	500.00		500.00
				Check Amount		500.00

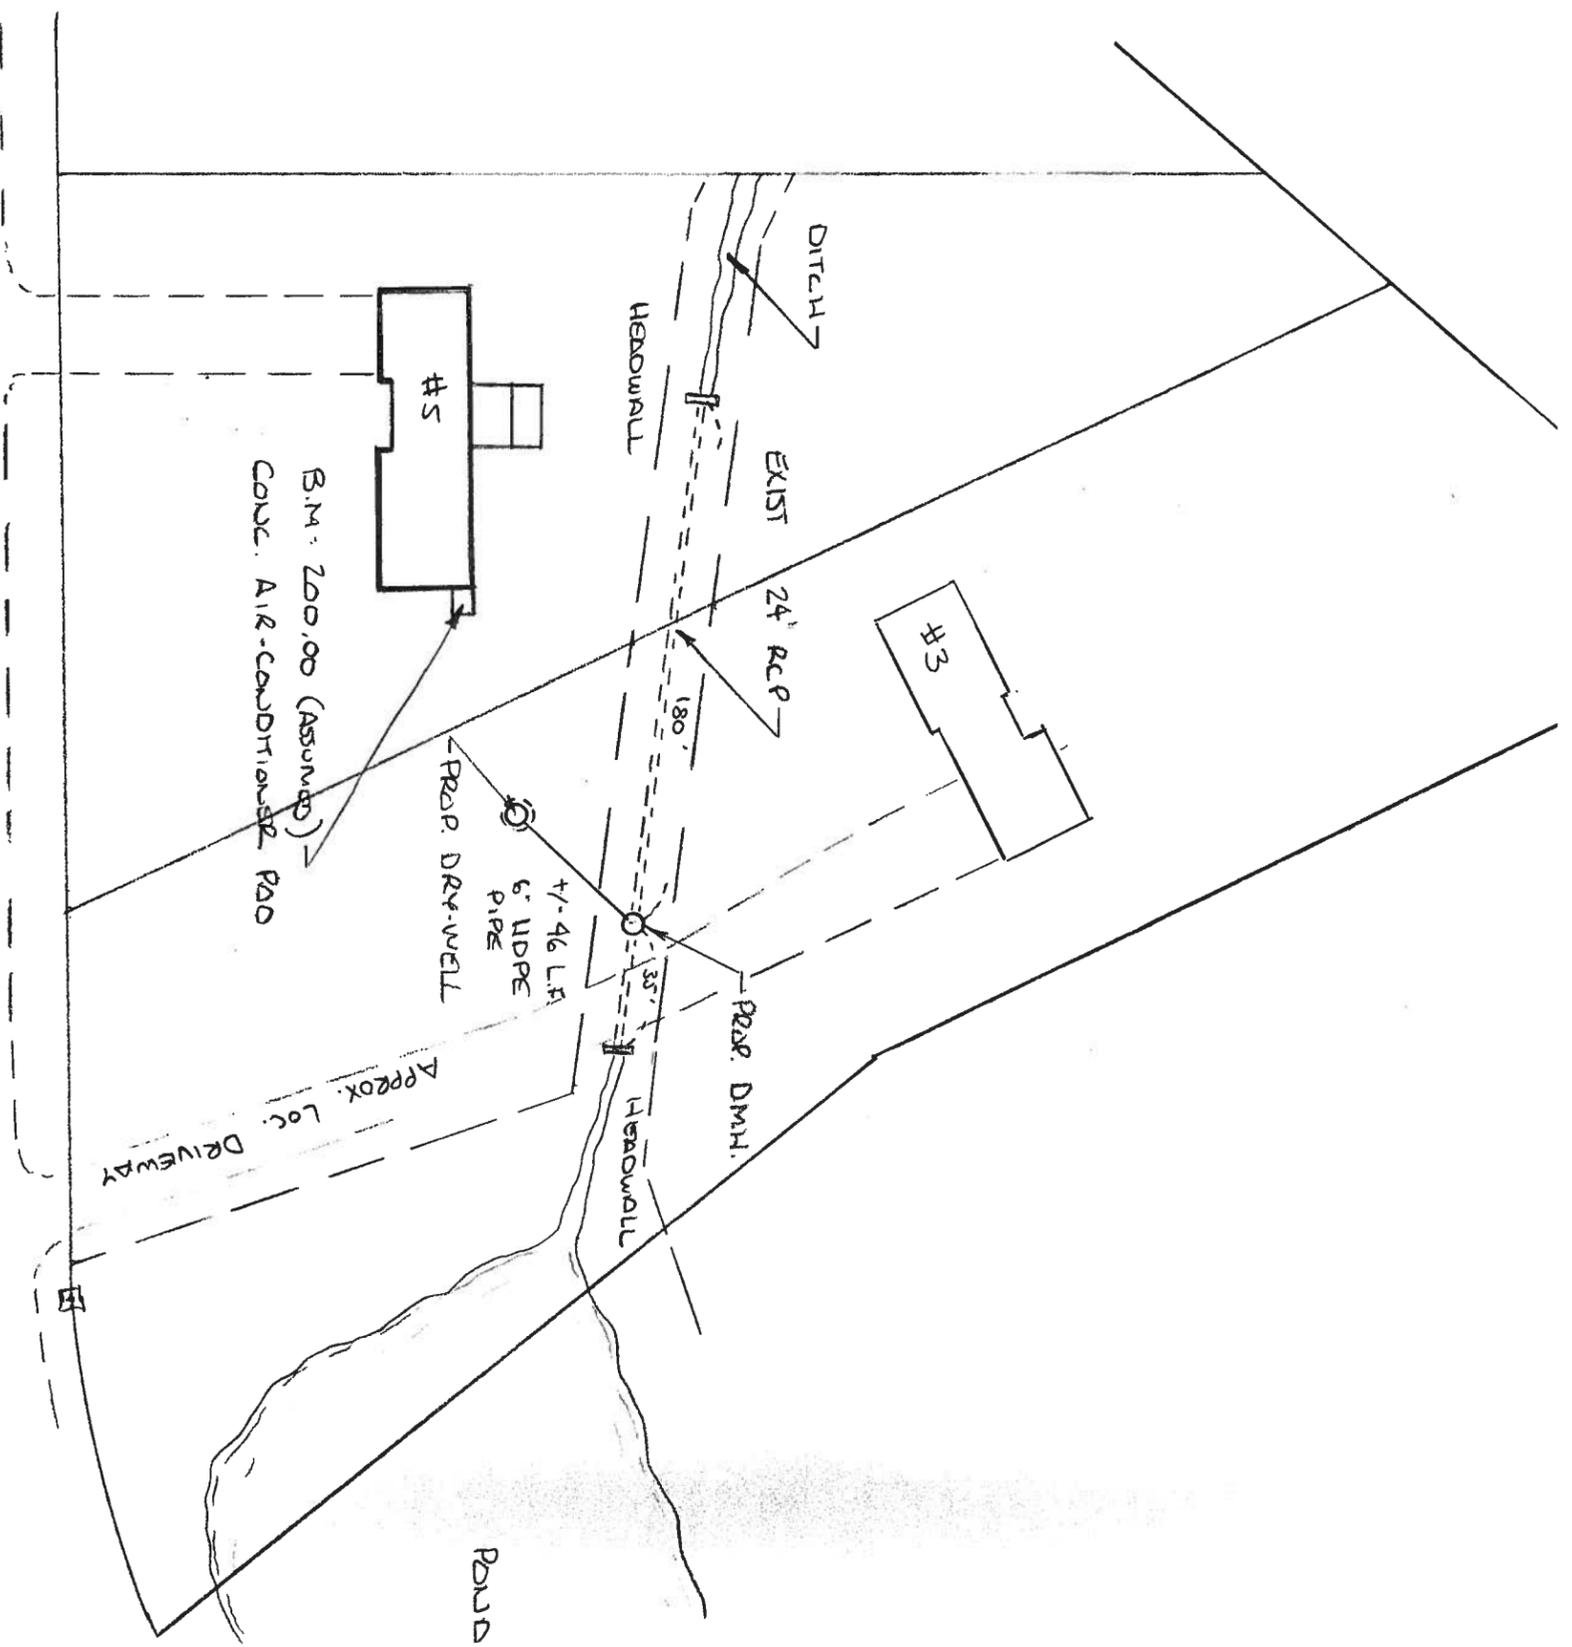

PLAN VIEW - NOT TO SCALE

ROBERT ROAD

SCHEDULE OF INVERTS/ELEV.'s BM: 200.00 (A.C. BASE)	
DESCRIPTION	ELEV.
24" INV. & UPSTREAM HEADWALL	196.30
24" INV. & DOWNSTREAM HEADWALL	195.76*
24" INV. & PROP. DMH (CALC.)	195.76
RIM - PROP. DRY-WELL	198.10
INV. 6" HDPE & DRY-WELL	197.02
RIM - PROP. DMH	201.60
INV. 6" HDPE & DMH	196.51

SLOPE IN PROPOSED 6" HDPE: 1.10%

* DOWNSTREAM INV. HAS +/- 1' SILT & OUTLET.


PROPOSED DRAINAGE SYSTEM
 #3 & #5 ROBERT ROAD
 NORTHWEST EXCAVATING, INC.
 6/25/2001

297 of 79
2632

DAVID C. MOULTON
TOWN OF ACTON
RECORDS DEPARTMENT
297 of 79
2632

"I CERTIFY THAT THIS PLAN HAS BEEN PREPARED IN CONFORMANCE WITH THE RULES AND REGULATIONS OF THE REGISTERED PROFESSION OF SURVEYORS OF MASSACHUSETTS."
DAVID C. MOULTON, JR. - E.L.S. 8118
DATE: DEC. 8, 1978

ACTON PLANNING BOARD
APPROVAL UNDER THE SUBSIDIARY
CONTRACT LAW AND REGULATIONS
DATE: 12/18/78
David C. Moulton, Jr.
Charles Boyer

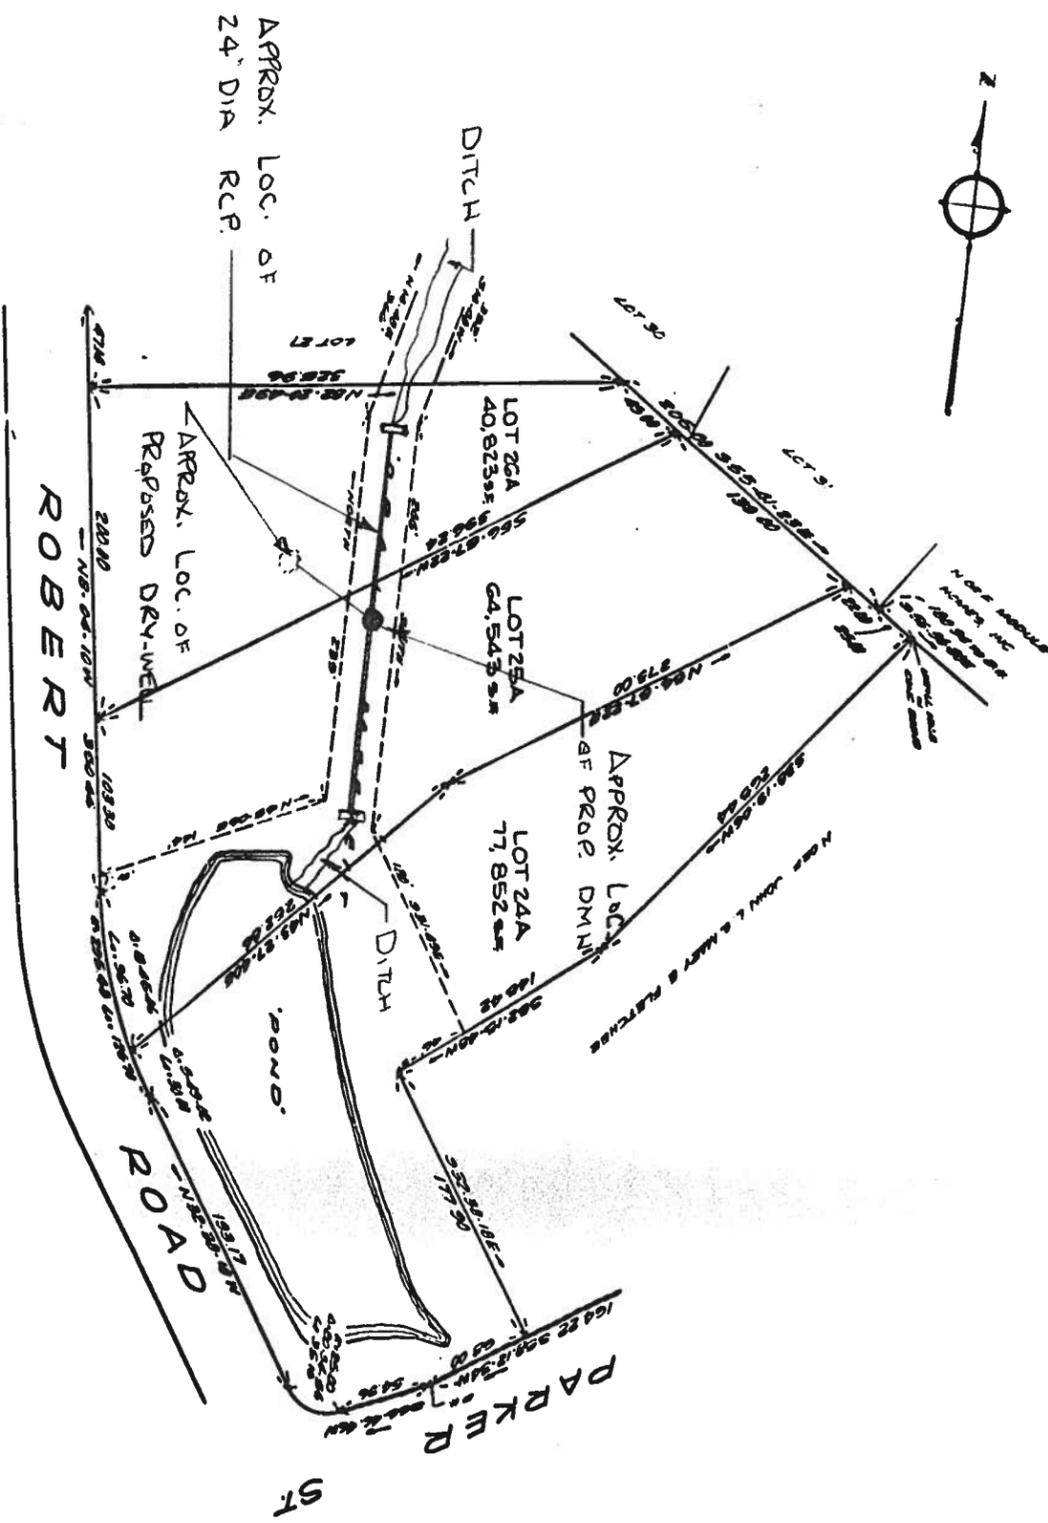

PLAN AND DEED REFERENCES:
SEE PLAN OF FAIRWAY HEIGHTS - SEC. II & ST. COLLEBY STREET - S. 1
DATED JAN 1973, REVISION 1 APRIL 23, 1975, RECORDED IN BOOK 15
SOUTH DISTRICT, REGISTERED AT DEEDS IN BOOK 15445 AND 15470
SEE DEED OF PURCHASE VILLAGE HOMES, INC. TO DAVID C. MOULTON
RECORDED IN BOOK 13582 OVER 803

PLAN OF LAND
IN
ACTON, MASS.
OWNED BY DAVID C. MOULTON
SCALE: INCH = 40 FEET
NOVEMBER 1978
ACTION SURVEY & ENGINEERING, INC.
277 CENTRAL ST., ACTON, MASS.

