

Date..... 11/2/02.....

Permit No..... 4511.....

TOWN OF ACTON

APPLICATION FOR PERMIT TO CONSTRUCT WITHIN A PUBLIC WAY

This application must be submitted not less than five (5) days prior to any Construction within a public way.

Notice 24 hours in advance of any construction must be given to the Town Engineer.

- 1. Permittee: George Alex. Inc Address: 572 Boston St
- 1A. Telephone #: 778-667-9667
- 2. Location of Proposed Construction: 1 Hillcrest Dr
- 3. Purpose of Construction: new driveway
- 4. Length of Cut: 7.5' approx
- 5. Width of Cut: 12'
- 6. Width of Existing Pavement: 12'
- 7. Type of Existing Roadway Surface: Paved Type of Curb: Paved
- 8. Type of Existing Sidewalk Surface: Asph Type of Shoulder: Asph
- 9. Date of Street Opening: From 11/2/02 To 11/2/02
- 10. For Work Involving Excavations: Dig Safe Number 740886

I, the undersigned, hereby declare that I have read and agree to the Town of Acton Specifications for Regulating Construction with Public Ways dated January 8, 1991. I have deposited the required bond with the Town of Acton, and I covenant and agree that the Town may deduct from this amount the cost of repairs to the road surface, curbs, shoulders, walls or other features within the right-of-way including replacing bounds if not completed by me to the satisfaction of the Town Engineer within the specified time.

Special Instructions:

Signature of Applicant..... G. Alex.....

Road condition - sewer construction

see Hillcrest Dr Road layout

DA, CY 9/10/02
CB/DA DK

Road Bound at property corner by utility pole (do not disturb)

There should be an existing subline along Hillcrest

- Any foundation drain should be connected instead of discharging onto the pavement (Town Engineer EMO)

- Use caution while excavating for the driveway so that the subline is not damaged or destroyed

Permit Issued: Date..... 11/2/02..... By:.....

Application Denied: Date..... By:.....

Work Inspected and Approved: Date..... 9/10/02..... By: G. Alex.....

Work prepared and approved: Date

1/1/69

BA:

Application Design: Date


BA:

Permit issued: Date


BA:

SKETCH

SECTION A-A

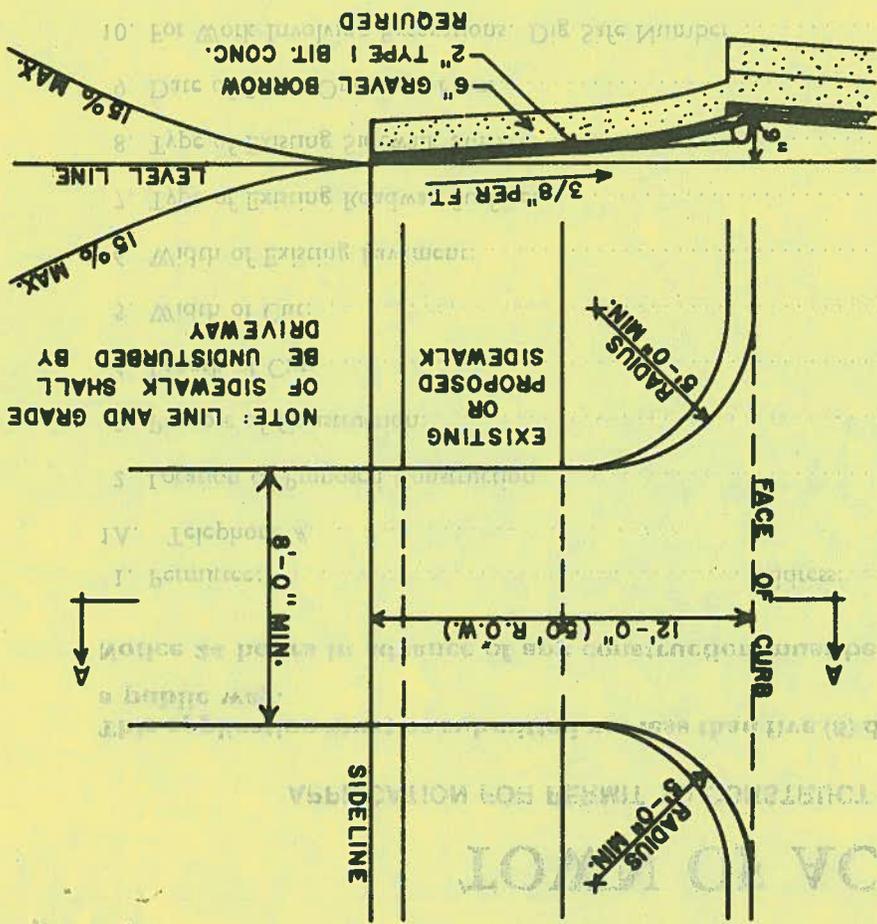

- NOTE: 1. FINAL PATCH DEPTH
- 3. OIL TREATED ROADS
- 4. BIT. CONC. ROADS
- 2. SEE SPECIFICATIONS FOR FURTHER REQUIREMENTS

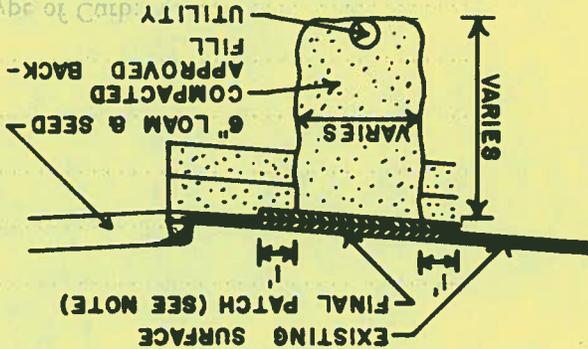

TOWN OF ACTON
 TRENCH DETAIL
 FEB. 1969
 NO SCALE

Date..... 11/1/02

Permit No..... 01-71

TOWN OF ACTON

APPLICATION FOR PERMIT TO CONSTRUCT WITHIN A PUBLIC WAY

This application must be submitted not less than five (5) days prior to any Construction within a public way.

Notice 24 hours in advance of any construction must be given to the Town Engineer.

- 1. Permittee: George Allen Inc Address: 572 Boston St
- 1A. Telephone #: 770-667-9661
- 2. Location of Proposed Construction: 1 Hillcrest Dr
- 3. Purpose of Construction: New Driv
- 4. Length of Cut: 32'
- 5. Width of Cut: 12'
- 6. Width of Existing Pavement: Curbside
- 7. Type of Existing Roadway Surface: Paved Type of Curb: Paved
- 8. Type of Existing Sidewalk Surface: Asph Type of Shoulder: Asph
- 9. Date of Street Opening: From 11/1/02 To 11/1/02
- 10. For Work Involving Excavations: Dig Safe Number T108807-1

I, the undersigned, hereby declare that I have read and agree to the Town of Acton Specifications for Regulating Construction with Public Ways dated January 8, 1991. I have deposited the required bond with the Town of Acton, and I covenant and agree that the Town may deduct from this amount the cost of repairs to the road surface, curbs, shoulders, walls or other features within the right-of-way including replacing bounds if not completed by me to the satisfaction of the Town Engineer within the specified time.

Special Instructions:

Signature of Applicant..... Gulby

- Road condition - sewer construction see Hillcrest Dr Road layout
- Road Bound at property corner by utility pole (do not disturb) - DA, CY 9/10/02
CB/DH DK
- There should be an existing subdrain along Hillcrest
 - Any foundation drain should be connected instead of discharging onto the pavement (Town Bylaw E410)
 - Use caution while excavating for the drain so that the subdrain is not damaged or destroyed

Permit Issued: Date 11/3/02 By: Gulby

Application Denied: Date By:

Work Inspected and Approved: Date 9/10/02 By: Gulby

Work prepared and approved Date

BA

Application Design Date



BA

Revision Number Date

BA

SKETCH

SECTION A-A

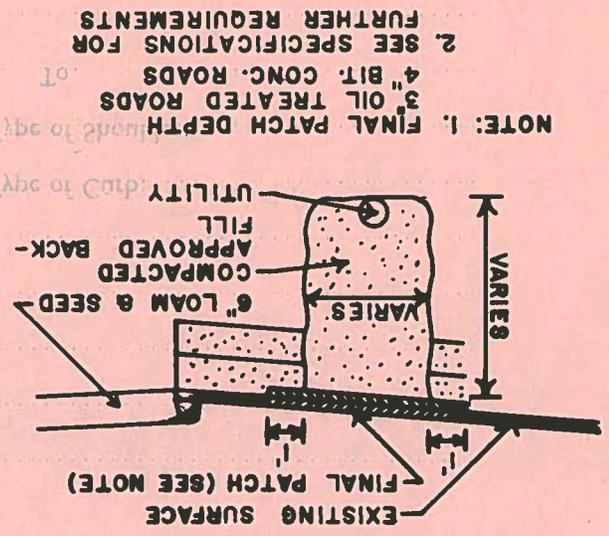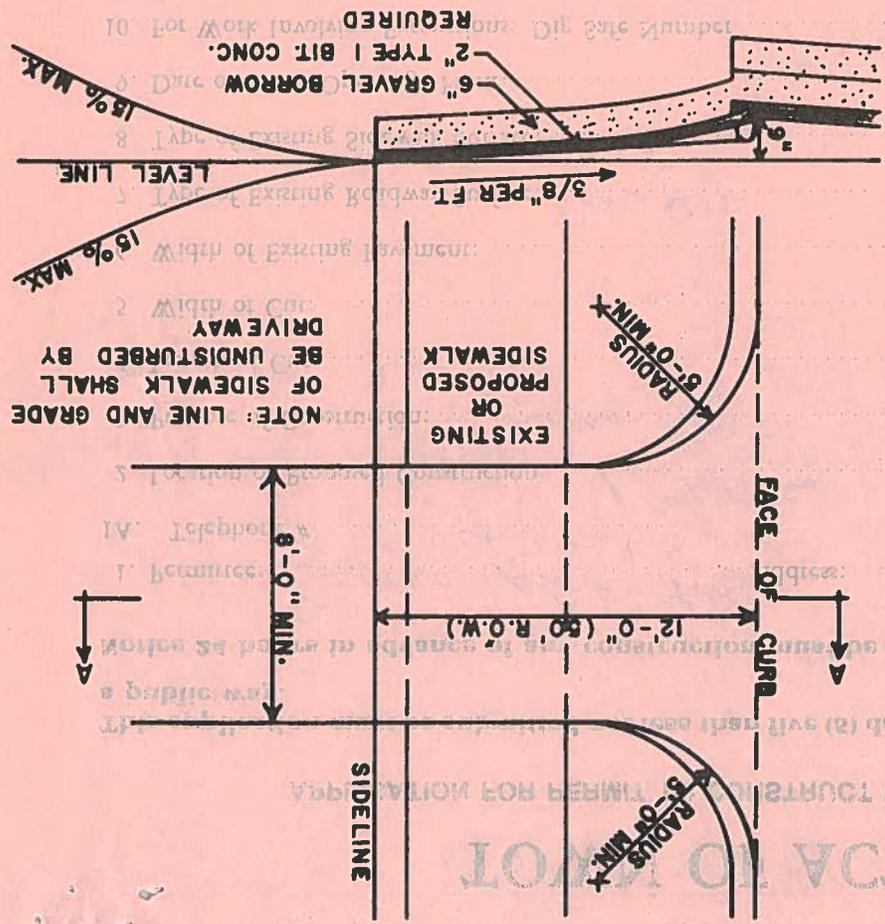

TOWN OF ACTON
 TYPICAL DRIVEWAY 8
 TRENCH DETAIL
 FEB. 1969
 NO SCALE

Town of Acton
Permit to Construct Within a Public Way
(Release)

To: Town Treasurer

Date: 8/30/02

From: Engineering Department

Subject: Performance Deposit - Permit to Construct Within a Public Way #: 2001-079

Please release the enclosed performance deposit in the form of:

Certified Check #: _____ Bank: _____

Personal Check #: 6792 Bank: Stoneham Bank

Other (specify): _____

In the amount of \$ 500.00, to (Permitee) George Allen

which is being held as security for Permit to Construct Within a Public Way #: 2001-079

located at (address) 1 Hillcrest Drive

For authority, see section 3.1 of the Town of Acton Specifications for Regulating Construction Within Public Ways. The work proposed under this permit has been satisfactorily completed.

Account #: 81 25300

Amount: \$ 500.00

Mailing Address of Permitee:

George Allen Inc.
572 Boston Rd #3
Billerica, MA 01821

Signed: 
Acton Engineering Department

Town of Acton
Permit to Construct Within a Public Way
(Hold)

To: Town Treasurer

Date: 12/21/01

From: Engineering Department

Subject: Performance Deposit - Permit to Construct Within a Public Way #: 01-79

Please hold the enclosed performance deposit in the form of:

Certified Check #: _____ Bank: _____

Personal Check #: 6792 Bank: Stoneham Bank

Other (specify): _____

In the amount of \$ 500.-, from (Permitee) George Allen

as security for Permit to Construct Within a Public Way # 01-79

located at (address) 1 Hillcrest

For authority, see section 3.1 of the Town of Acton Specifications for Regulating Construction Within Public Ways. This deposit is to be held until released in writing by this department.

Account #: 81 25300

Amount: \$ 500.00

Mailing Address of Permitee:

George Allen Inc.
572 Boston Rd #3
Billerica, MA 01821

Signed: Cox & Yon
Acton Engineering Department

GEORGE ALLEN & SON CONSTRUCTION 2-87
 572 BOSTON ROAD, NO. 3
 BILLERICA, MA 01821

53-7158/2113
 040001356

6792

DATE 12.21.01

PAY TO THE ORDER OF Town of Acton \$ 1000⁰⁰
one thousand DOLLARS

SECURITY FEATURES
 INKED
 ON BACK


MEMO _____

⑆211371586⑆ 040001356⑆ 6792

2 New driveways (\$500/driveway)

Permit # 01-79 & 01-80

St# 1 & 4 Hillcrest

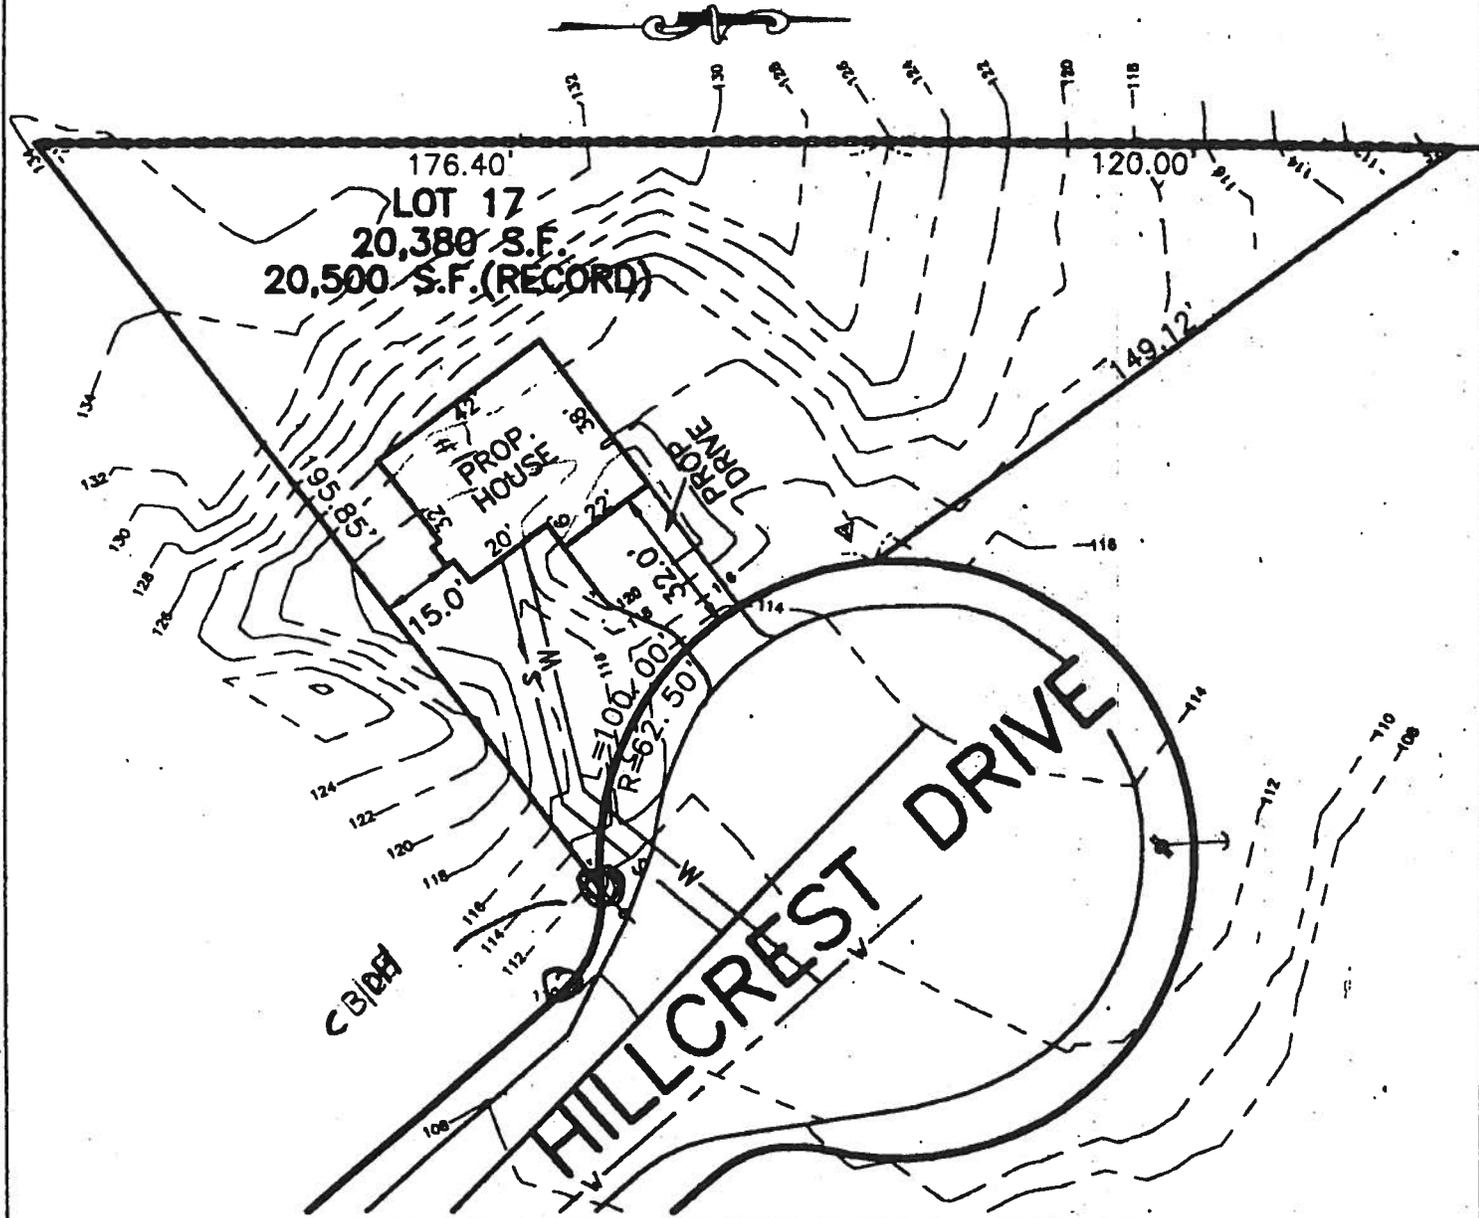

PROPOSED BUILDING PLAN



UTILITIES ARE SHOWN FOR THE PURPOSE OF INTENT, ACTUAL UNDERGROUND UTILITY LOCATIONS MUST BE VERIFIED BY THE UTILITY COMPANIES, DEPARTMENTS, AND DIG SAFE. NOTE: GAS LINE NOT SHOWN ON THIS PLAN.

I CERTIFY THE LOT DOES NOT AND THE BUILDING DOES NOT FALL WITHIN A FLOOD HAZARD AREA AS SHOWN ON F.I.R.M. FLOOD INSURANCE MAPS DATED:

JANUARY 6, 1998

LOT 17 SCALE 1"=40'

LEGAL REF. BK 19401 PG 505

PLAN REF. BOOK 11311 PAGE 330

ADDRESS HILLCREST DRIVE, ACTON, MASS

APPLICANT GEORGE ALLEN

DATE DEC. 10, 2001 JOB NO. 2998

Frank J. McDonald
R.L.S.

SUMMIT SURVEY SERVICES 574 BOSTON ROAD
BILLERICA, MASS.

