

Date.....

Permit No.....

TOWN OF ACTON

APPLICATION FOR PERMIT TO CONSTRUCT WITHIN A PUBLIC WAY

This application must be submitted not less than five (5) days prior to any Construction within a public way.

Notice 24 hours in advance of any construction must be given to the Town Engineer.

- 1. Permittee: Address:
- 1A. Telephone #:
- 2. Location of Proposed Construction:
- 3. Purpose of Construction:
- 4. Length of Cut: 26'
- 5. Width of Cut: 5'
- 6. Width of Existing Pavement:
- 7. Type of Existing Roadway Surface: Type of Curb:
- 8. Type of Existing Sidewalk Surface: Type of Shoulder:
- 9. Date of Street Opening: From: To:
- 10. For Work Involving Excavations: Dig Safe Number

I, the undersigned, hereby declare that I have read and agree to the Town of Acton Specifications for Regulating Construction with Public Ways dated January 8, 1991. I have deposited the required bond with the Town of Acton, and I covenant and agree that the Town may deduct from this amount the cost of repairs to the road surface, curbs, shoulders, walls or other features within the right-of-way including replacing bounds if not completed by me to the satisfaction of the Town Engineer within the specified time.

Special Instructions:

Signature of Applicant: *T. J. [Signature]*

- Road Pavement - 1998
- 2 Road Bound at Intersection
- Sidewalk on this side of [unclear]


Permit Issued: Date 4/18/02 By: *[Signature]*

Application Denied: Date By:


Work Inspected and Approved: Date By:

Work prepared and approved Date: _____ By: _____
 Application Number: _____ By: _____
 Permit issued Date: _____ By: _____

SKETCH

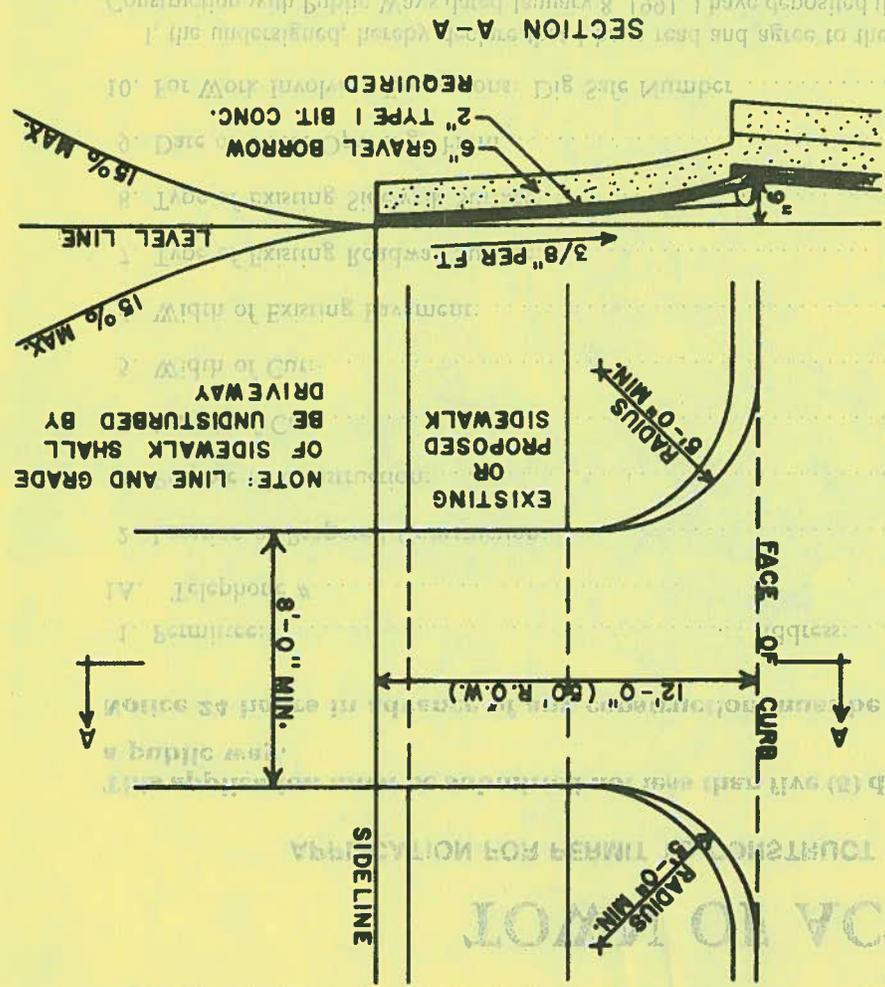

NOTE: 1. FINAL PATCH DEPTH
 2. SEE SPECIFICATIONS FOR
 3. OIL TREATED ROADS
 4" BIT. CONC. ROADS
 FURTHER REQUIREMENTS

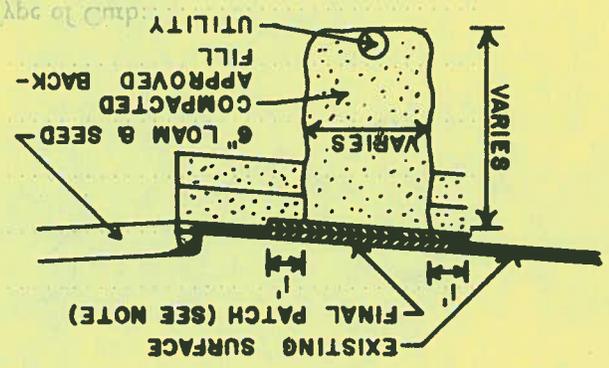

TOWN OF ACTON
TYPICAL DRIVEWAY 8
TRENCH DETAIL
FEB. 1969
NO SCALE

Date.....

Permit No.....

TOWN OF ACTON

APPLICATION FOR PERMIT TO CONSTRUCT WITHIN A PUBLIC WAY

This application must be submitted not less than five (5) days prior to any Construction within a public way.

Notice 24 hours in advance of any construction must be given to the Town Engineer.

- 1. Permittee: *Keystone Energy Delivery* Address: *201 Riverway St W. Roxbury*
- 1A. Telephone #: *617 273 5312 ext 6324*
- 2. Location of Proposed Construction: *Kingman Rd*
- 3. Purpose of Construction: *install new gas service*
- 4. Length of Cut: *26'*
- 5. Width of Cut: *1.5'* *4' x 4' opening*
- 6. Width of Existing Pavement: *unknown*
- 7. Type of Existing Roadway Surface: *asphalt* Type of Curb: *-*
- 8. Type of Existing Sidewalk Surface: *-* Type of Shoulder: *-*
- 9. Date of Street Opening: From *ASAP* To.....
- 10. For Work Involving Excavations: Dig Safe Number *20021402721*

I, the undersigned, hereby declare that I have read and agree to the Town of Acton Specifications for Regulating Construction with Public Ways dated January 8, 1991. I have deposited the required bond with the Town of Acton, and I covenant and agree that the Town may deduct from this amount the cost of repairs to the road surface, curbs, shoulders, walls or other features within the right-of-way including replacing bounds if not completed by me to the satisfaction of the Town Engineer within the specified time.

Special Instructions:

Signature of Applicant.....

Tracy Farnham

- Road Pavement - 1998
- 2 Road Bound at Intersection roundings
- sidewalk on this side of Kingman

Permit Issued: Date

4/18/02

By:

Gdy

Application Denied: Date

By:

Work Inspected and Approved: Date

By:

Work prepared and approved Date

By

Approval Date

By

Permit Date



By

1/15/69


TOWN OF ACTON TYPICAL DRIVEWAY 8 TRENCH DETAIL FEB. 1969 NO SCALE

SKETCH


SECTION A-A

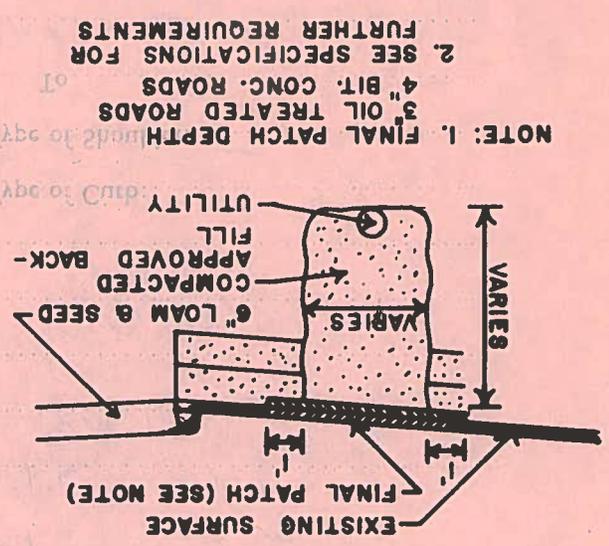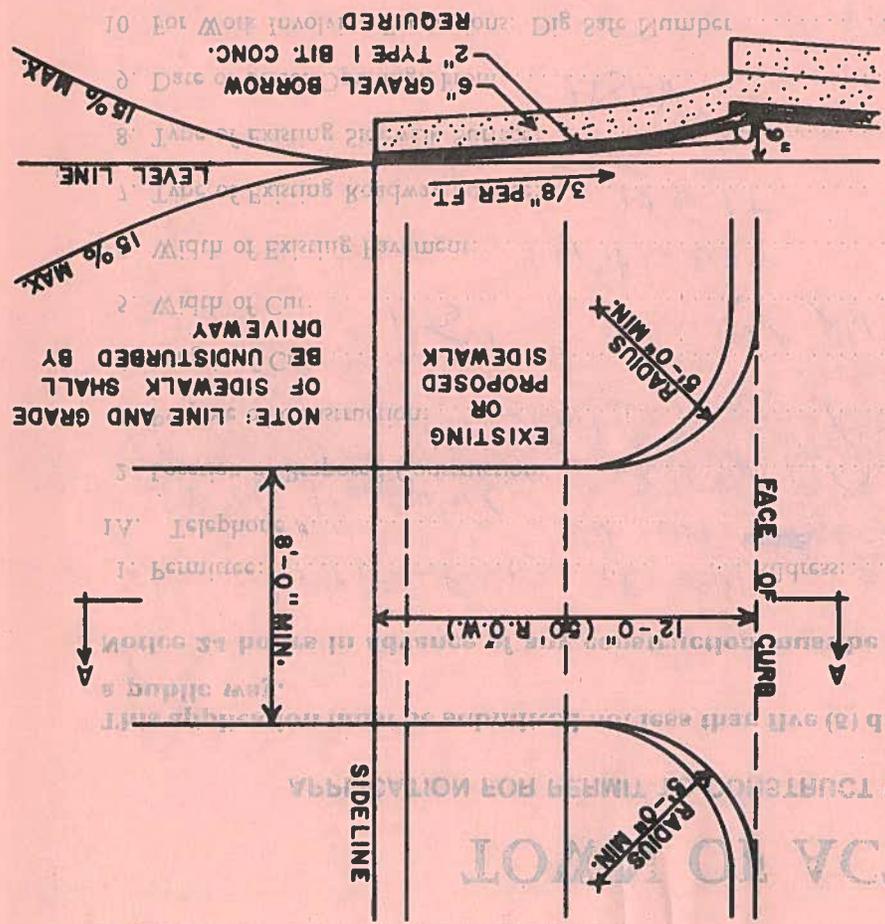

- NOTE: 1. FINAL PATCH DEPTH
- 2. SEE SPECIFICATIONS FOR
- 3. OIL TREATED ROADS
- 4. BIT CONC. ROADS
- 5. FURTHER REQUIREMENTS

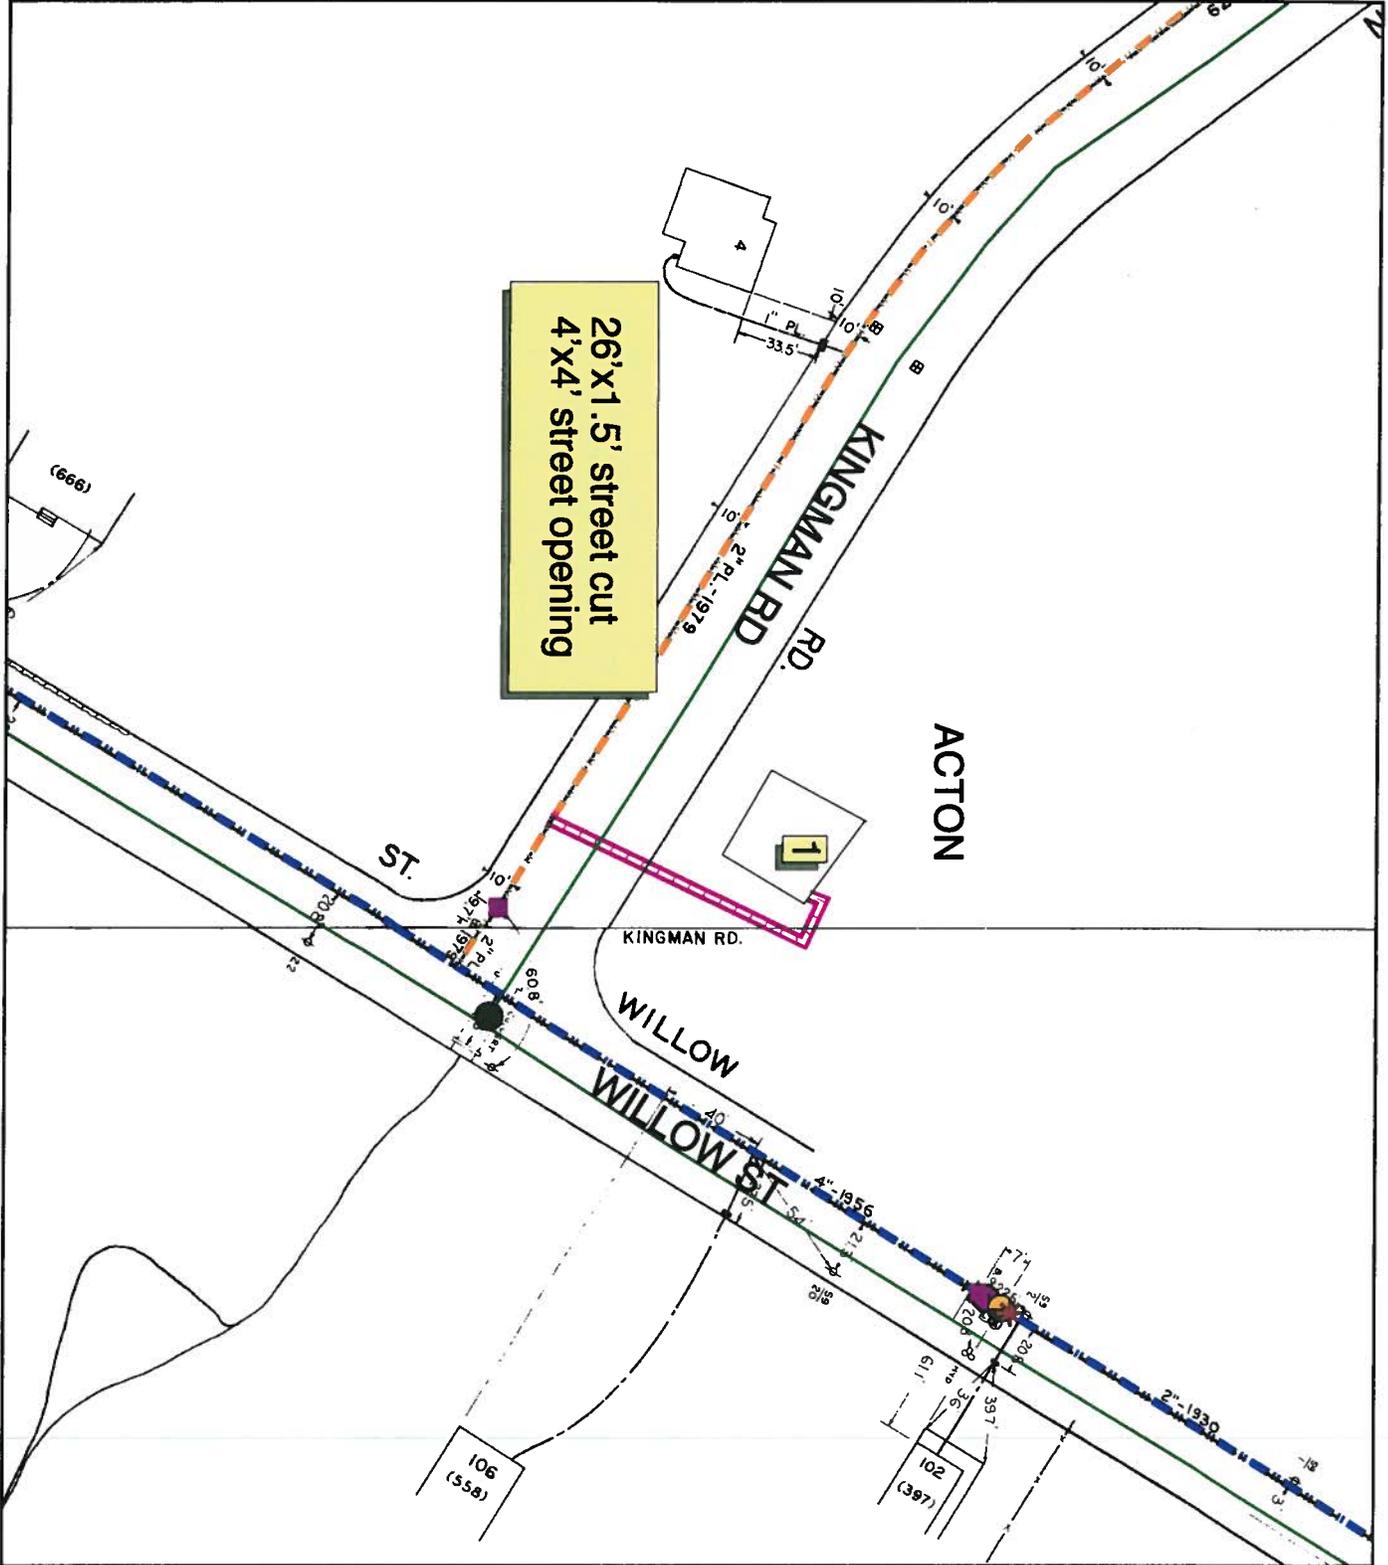

NOTE 1: The location of service pits and connection components are not guaranteed to be correct. Sprinklers, as well as original record documents, should be utilized for this information.
NOTE 2: The notes in this drawing are not drawn to scale. These notes are intended to show the audience of gas main on the street and do not reflect the exact location of the main in the street.

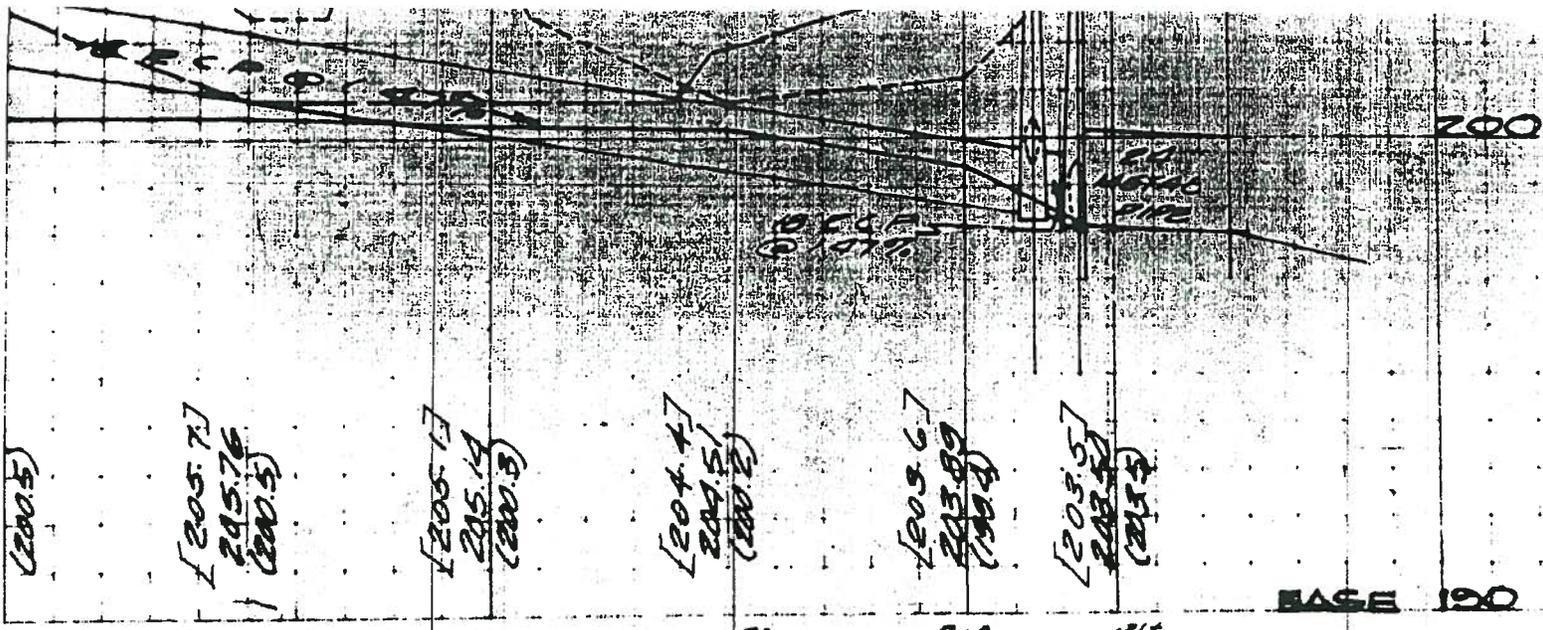

4/18/02
DA. LY
SB/DW FWD

T = 30'
Chd = 42.43'
G.B.D.H. SET 9/15/00
R = 30.00'
Δ = 90.00.00.
L = 47.12'



PLANS AND PR OF COLONIAL IN ACTON


I CERTIFY THAT THIS SURVEY AND PLAN WERE PREPARED IN ACCORDANCE WITH THE PROCEDURAL AND TECHNICAL STANDARDS FOR THE PRACTICE OF LAND SURVEYING IN THE COMMONWEALTH OF MASSACHUSETTS AND IN CONFORMITY WITH THE RULES AND REGULATIONS OF THE REGISTERS OF DEEDS OF THE COMMONWEALTH OF MASSACHUSETTS.

I FURTHER CERTIFY THAT THE PROPERTY LINES SHOWN ON THIS PLAN ARE THE LINES DIVIDING EXISTING OWNERSHIPS, AND THE LINES OF THE STREETS AND WAYS SHOWN ARE THOSE OF PUBLIC OR PRIVATE STREETS OR WAYS ALREADY ESTABLISHED, AND THAT NO NEW LINES FOR DIVISION OF EXISTING OWNERSHIP OR FOR NEW WAYS ARE SHOWN.

John E. Dunphy, Jr.
JOHN E. DUNPHY, JR. - R.L.S. 22158

SEE DEEDS RECORDED IN MIDDLESEX SOUTH REGISTRY OF DEEDS IN BOOK 13545 PAGE 527 AND BOOK 14403 PAGE 475

SEE ALSO PLAN OF LOTS BY ACTON SURVEY AND ENGINEERING, INC DATED AUGUST 30, 1982 LOT 3A AND JULY 22, 1983

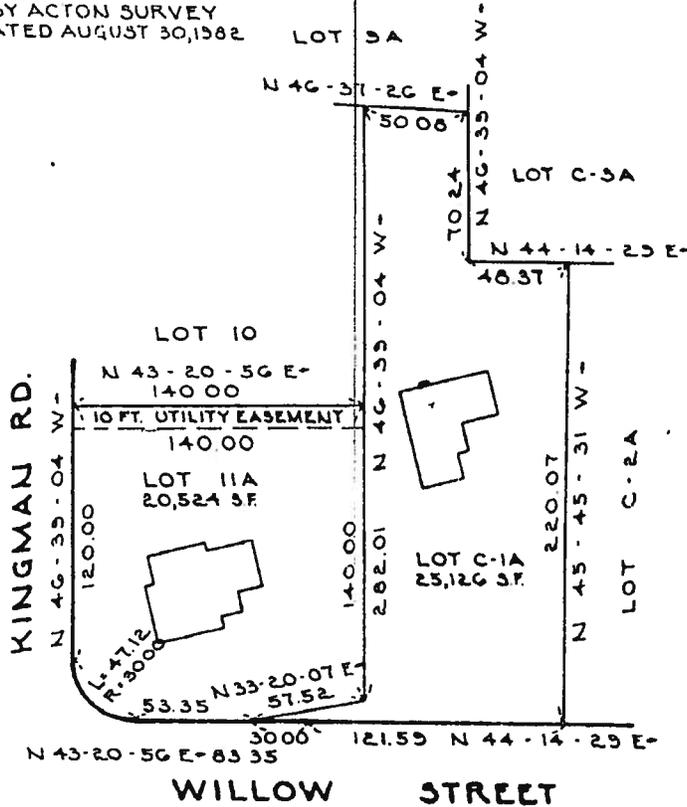

PLAN OF LAND
IN
ACTON - MASS.

SHOWING 10 FT. UTILITY EASEMENT.
FOR L&S BUILDERS CORPORATION

SCALE: 1 INCH = 40 FEET OCTOBER 21, 1983
ACTON SURVEY & ENGINEERING, INC.
277 CENTRAL ST. - ACTON - MASS.

Southwest Registry of Deeds for Dist
of MASS
Plan Number 1296 of 983
Rec'd NOV. 19, 1983
With MARZ. Inc. No 351
L&S BUILDERS CORP.
LEMINSTER SAVINGS BANK
Recorded Book 5311 Page 181

John E. Dunphy, Jr.
Register
1600
SW



John E. Dunphy, Jr. PLAN NUMBER 1296 OF 983
RECORDED BOOK 5311 PAGE 181

