

Date 7 Nov 05

Permit No. 05-01

TOWN OF ACTON

APPLICATION FOR PERMIT TO CONSTRUCT WITHIN A PUBLIC WAY

This application must be submitted not less than five (5) days prior to any Construction within a public way.

Notice 24 hours in advance of any construction must be given to the Town Engineer.

- 1. Permittee: KEYSPAN ENERGY DELIVERY Address: 36 MILL ST. LEAMINGTON
- 1A. Telephone #: 978-514-6006
- 2. Location of Proposed Construction: 68 TAYLOR RD # 43 MINOT
- 3. Purpose of Construction: Replace GAS Service
- 4. Length of Cut: 6' } AREA SITE
- 5. Width of Cut: 4' }
- 6. Width of Existing Pavement:
- 7. Type of Existing Roadway Surface: ASPHALT Type of Curb:
- 8. Type of Existing Sidewalk Surface: Type of Shoulder:
- 9. Date of Street Opening: From 8 NOV 05 To Nov 11th 05
- 10. For Work Involving Excavations: Dig Safe Number 20054506746 68 TAYLOR
20054506758 MINOT

I, the undersigned, hereby declare that I have read and agree to the Town of Acton Specifications for Regulating Construction with Public Ways dated January 8, 1991. I have deposited the required bond with the Town of Acton, and I covenant and agree that the Town may deduct from this amount the cost of repairs to the road surface, curbs, shoulders, walls or other features within the right-of-way including replacing bounds if not completed by me to the satisfaction of the Town Engineer within the specified time.

Special Instructions:

Signature of Applicant Paul Bradley

1977 layout - Taylor @ Minot PLAN 2520
Plans 240 of 1993 (Lot A) FOR PAUL BRADLEY

- Stone bound @ Rounding 4/ Taylor
ON MINOT AVE

- Drill Hole in stone wall by existing hydrant

DO NOT
DISTURB

Road Pavement - 1994

Permit Issued: Date 12/2/05 By: [Signature]

Application Denied: Date By:

Work Inspected and Approved: Date By:

Work prepared by: Date:

By: _____


Approved by: Date:

By: _____


Printed by: Date:

By: _____

SKETCH

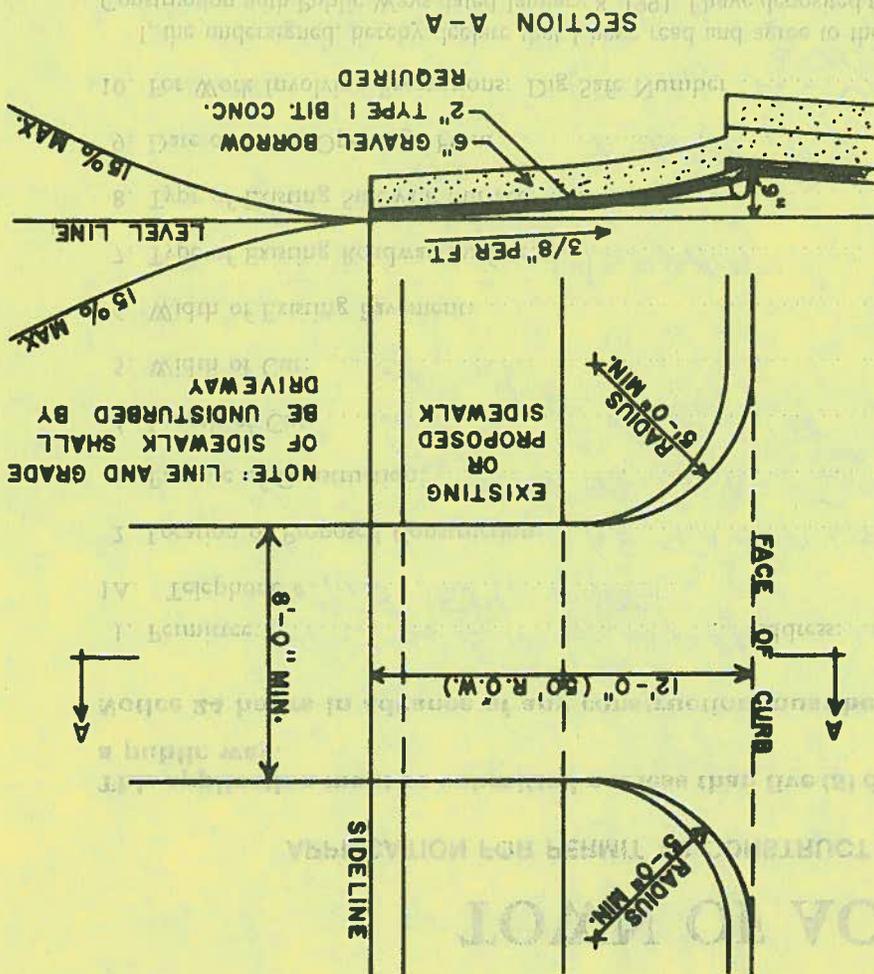

- NOTE: 1. FINAL PATCH DEPTH VARIES
2. SEE SPECIFICATIONS FOR FURTHER REQUIREMENTS
- 3. OIL TREATED ROADS
 - 4. BIT CONC. ROADS

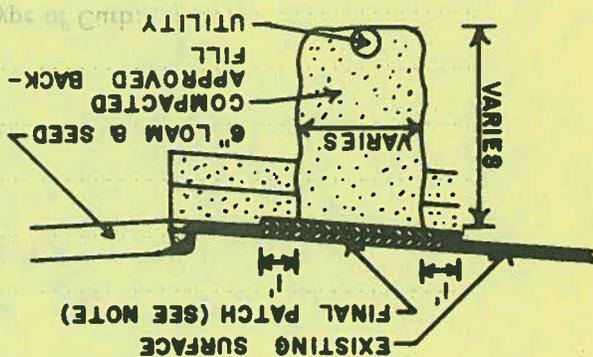

TOWN OF ACTON

TYPICAL DRIVEWAY 8

TRENCH DETAIL

FEB. 1969

NO SCALE

Date 7 Nov 05

Permit No. 05-57

TOWN OF ACTON

APPLICATION FOR PERMIT TO CONSTRUCT WITHIN A PUBLIC WAY

This application must be submitted not less than five (5) days prior to any Construction within a public way.

Notice 24 hours in advance of any construction must be given to the Town Engineer.

- 1. Permittee: KEYSPAN ENERGY DELIVERY Address: 36 MILL ST. LEOMINSTER
- 1A. Telephone # 978 514-6006
- 2. Location of Proposed Construction: 68 TAYLOR Rd # 43 MINOT
- 3. Purpose of Construction: Replace GAS SERVICE
- 4. Length of Cut: 6' } EACH SITE
- 5. Width of Cut: 4' }
- 6. Width of Existing Pavement:
- 7. Type of Existing Roadway Surface: ASPHALT Type of Curb:
- 8. Type of Existing Sidewalk Surface: Type of Shoulder:
- 9. Date of Street Opening: From 8, NOV. 05 To NOV. 11th 05
- 10. For Work Involving Excavations: Dig Safe Number 20054506746 68 TAYLOR
20054506758 MINOT

I, the undersigned, hereby declare that I have read and agree to the Town of Acton Specifications for Regulating Construction with Public Ways dated January 8, 1991. I have deposited the required bond with the Town of Acton, and I covenant and agree that the Town may deduct from this amount the cost of repairs to the road surface, curbs, shoulders, walls or other features within the right-of-way including replacing bounds if not completed by me to the satisfaction of the Town Engineer within the specified time.

Special Instructions:

Signature of Applicant

Charles Backus

1977 Layout - Taylor @ Minot PLAN 2520
Plans 240 of 1993 (Lot A) FOR PAUL BRADLEY

- Stone bound Rounding of Taylor on Minot Ave

- Drill Hole in stone wall by existing Hydrant

DO NOT DISTURB

Road Pavement - 1994

Permit Issued: Date

12/2/05

By:

[Signature]

Application Denied: Date

By:

Work Inspected and Approved: Date

By:

Work prepared and approved: Date

By

Approval Date

By

Revision Date

12/15/69

By

[Handwritten signature]

[Handwritten notes]

[Handwritten notes]

[Handwritten notes]


The Town Engineer within the specified time

will, or other persons within the right-of-way, shall not be permitted to do any work or to place any


obstruction in the roadway or to place any obstruction in the roadway or to place any obstruction in the roadway

SKETCH

SECTION A-A

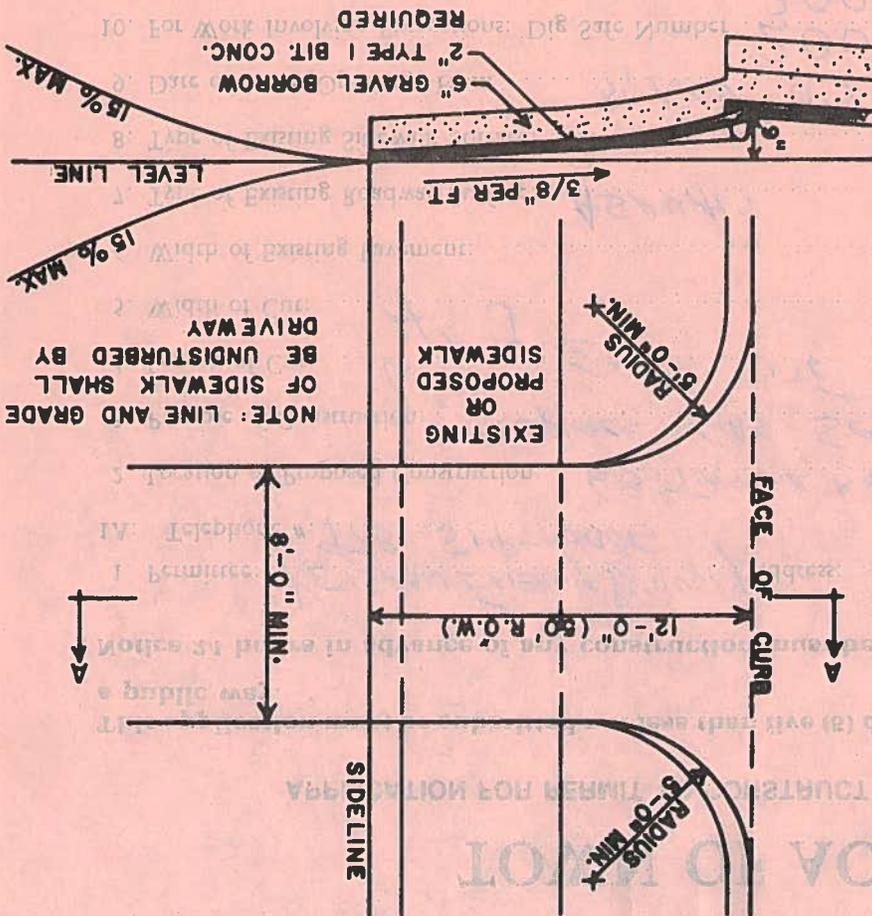

- NOTE: 1. FINAL PATCH DEPTH
- 2. SEE SPECIFICATIONS FOR
- 3. OIL TREATED ROADS
- 4. BIT CONC. ROADS
- 5. FURTHER REQUIREMENTS

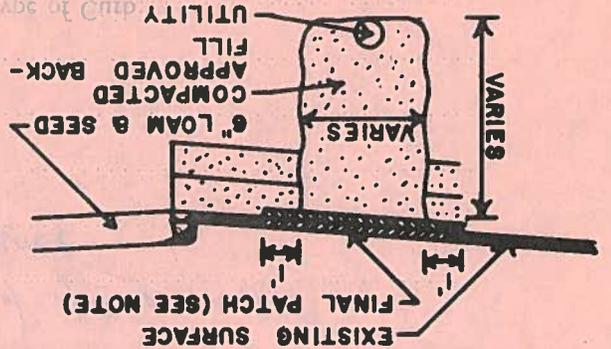


TOWN OF ACTON

TRENCH DETAIL

FEB. 1969 NO SCALE

Notes:
 68 TAYLOR RD
 Paul & Mary Sweeney
 Key span street
 cat. Paul Bradley
 617-590-1104
 Plate = F-3 Paul-19

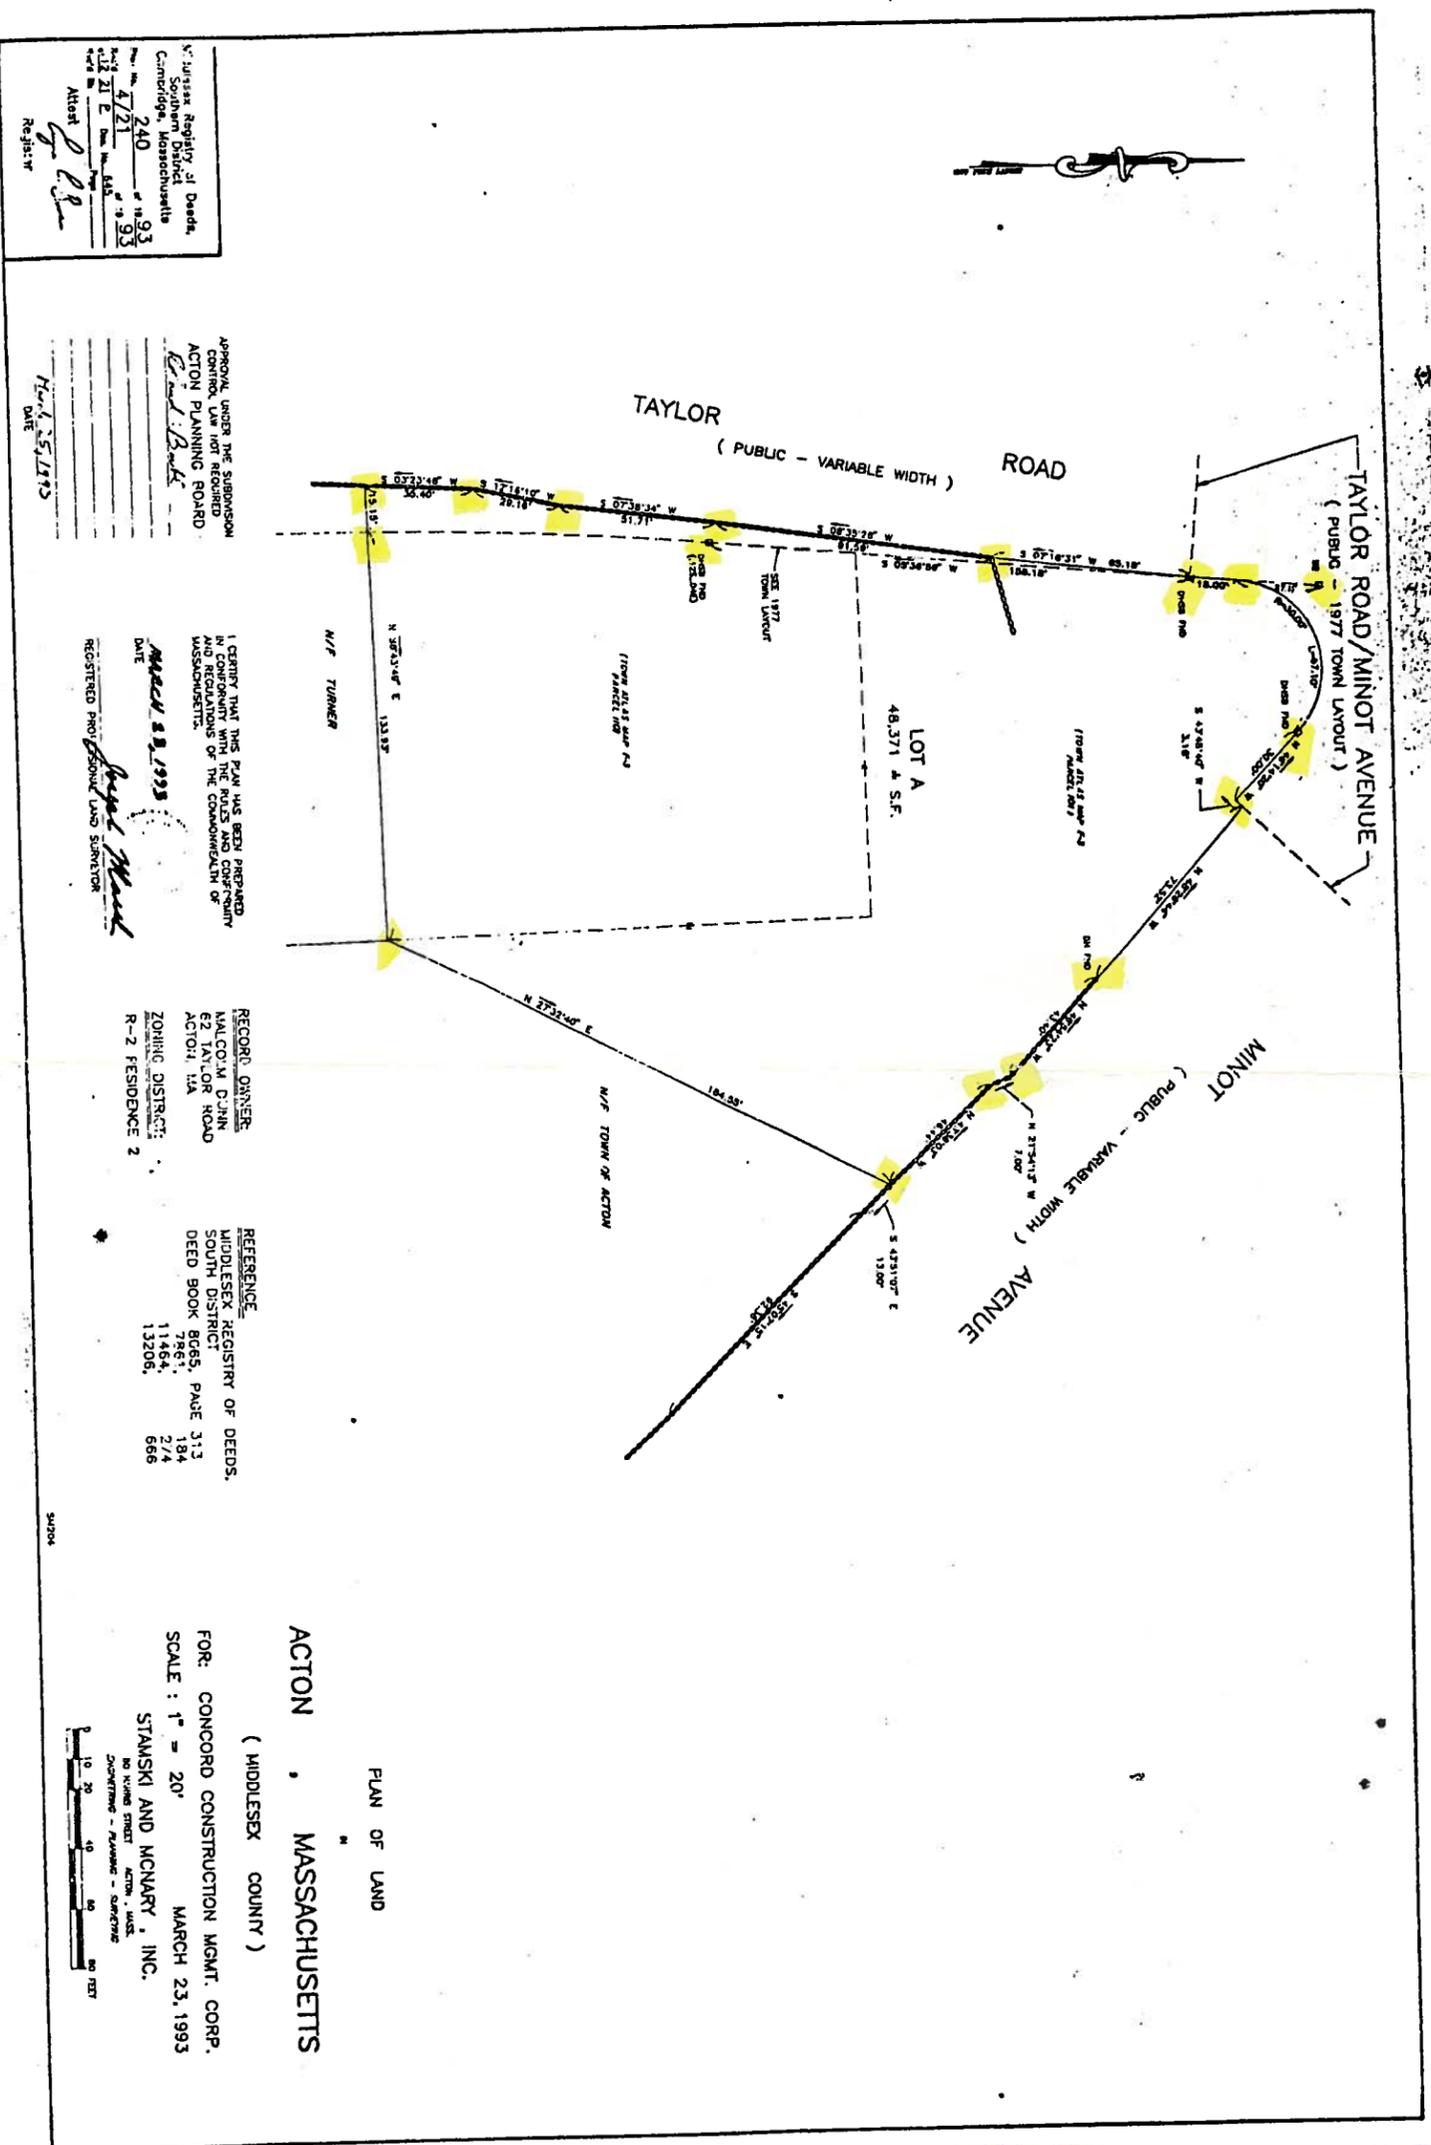

Notar Public
 240
 1993
 4/21
 1993
 12 21 E
 1993
 Attest
 Registrar


APPROVAL UNDER THE SUBDIVISION CONTROL LAW NOT REQUIRED
 ACTION PLANNING BOARD
 5/15/93
 DATE

I CERTIFY THAT THIS PLAN HAS BEEN PREPARED IN ACCORDANCE WITH THE RULES AND REGULATIONS OF THE COMMONWEALTH OF MASSACHUSETTS.
 REGISTERED PROFESSIONAL LAND SURVEYOR
 DATE: MARCH 23, 1993
 REGISTERED PROFESSIONAL LAND SURVEYOR

RECORD OWNER:
 MALCOLM D. JAIN
 62 TAYLOR ROAD
 ACTON, MA
 ZONING DISTRICT:
 R-2 RESIDENCE 2

REFERENCE:
 MIDDLESEX REGISTRY OF DEEDS,
 SOUTH DISTRICT
 DEED BOOK 8065, PAGE 313
 7861, 184
 11464, 2/4
 13206, 666

ACTON, MASSACHUSETTS
 (MIDDLESEX COUNTY)
 PLAN OF LAND
 FOR: CONCORD CONSTRUCTION MGMT. CORP.
 SCALE: 1" = 20'
 MARCH 23, 1993
 STAMSKI AND McNARY, INC.
 NO BOUNDING STRIKES
 DIMENSIONS - PLANNING - SURVEYING

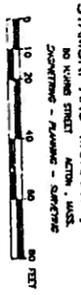

EST 04
DR BOKAT 80

Yusufun Yunus & Junif

Tsute Lunge YOK
Yulmud Junif . Jho

H 011 - 0R2 - 5 12



01 - 03 019 E = 1 = 5 11 19

Notes:
 43 Minot Ave
 Plate = F-3
 PCL = 92-1




NOTE:
 THIS PLAN IS FROM AN ON THE GROUND SURVEY
 PERFORMED SEPTEMBER, 2001 THROUGH FEBRUARY, 2002.
 DEED REFERENCE: BOOK 31851, PAGE 587-589
 PLAN REFERENCE: PLAN 1214 OF 1970 (RELOCATION)
 PLAN 335 OF 1977 (RELOCATION)
 PLAN 1489 OF 1979
 ASSESSOR'S REFERENCE: MAP F-3, PARCELS 92-1 & 111
 ZONING: RESIDENCE-2 (R-2)

Middlesex Registry of Deeds,
 Southern District
 Cambridge, Massachusetts
 Plan No. 914 of 2002
 Rec'd. 8-26-20 02
 at 312/21/23/24 Doc No. 1124
 Rec'd. Bk. _____ Page _____
 Attest _____
 Register

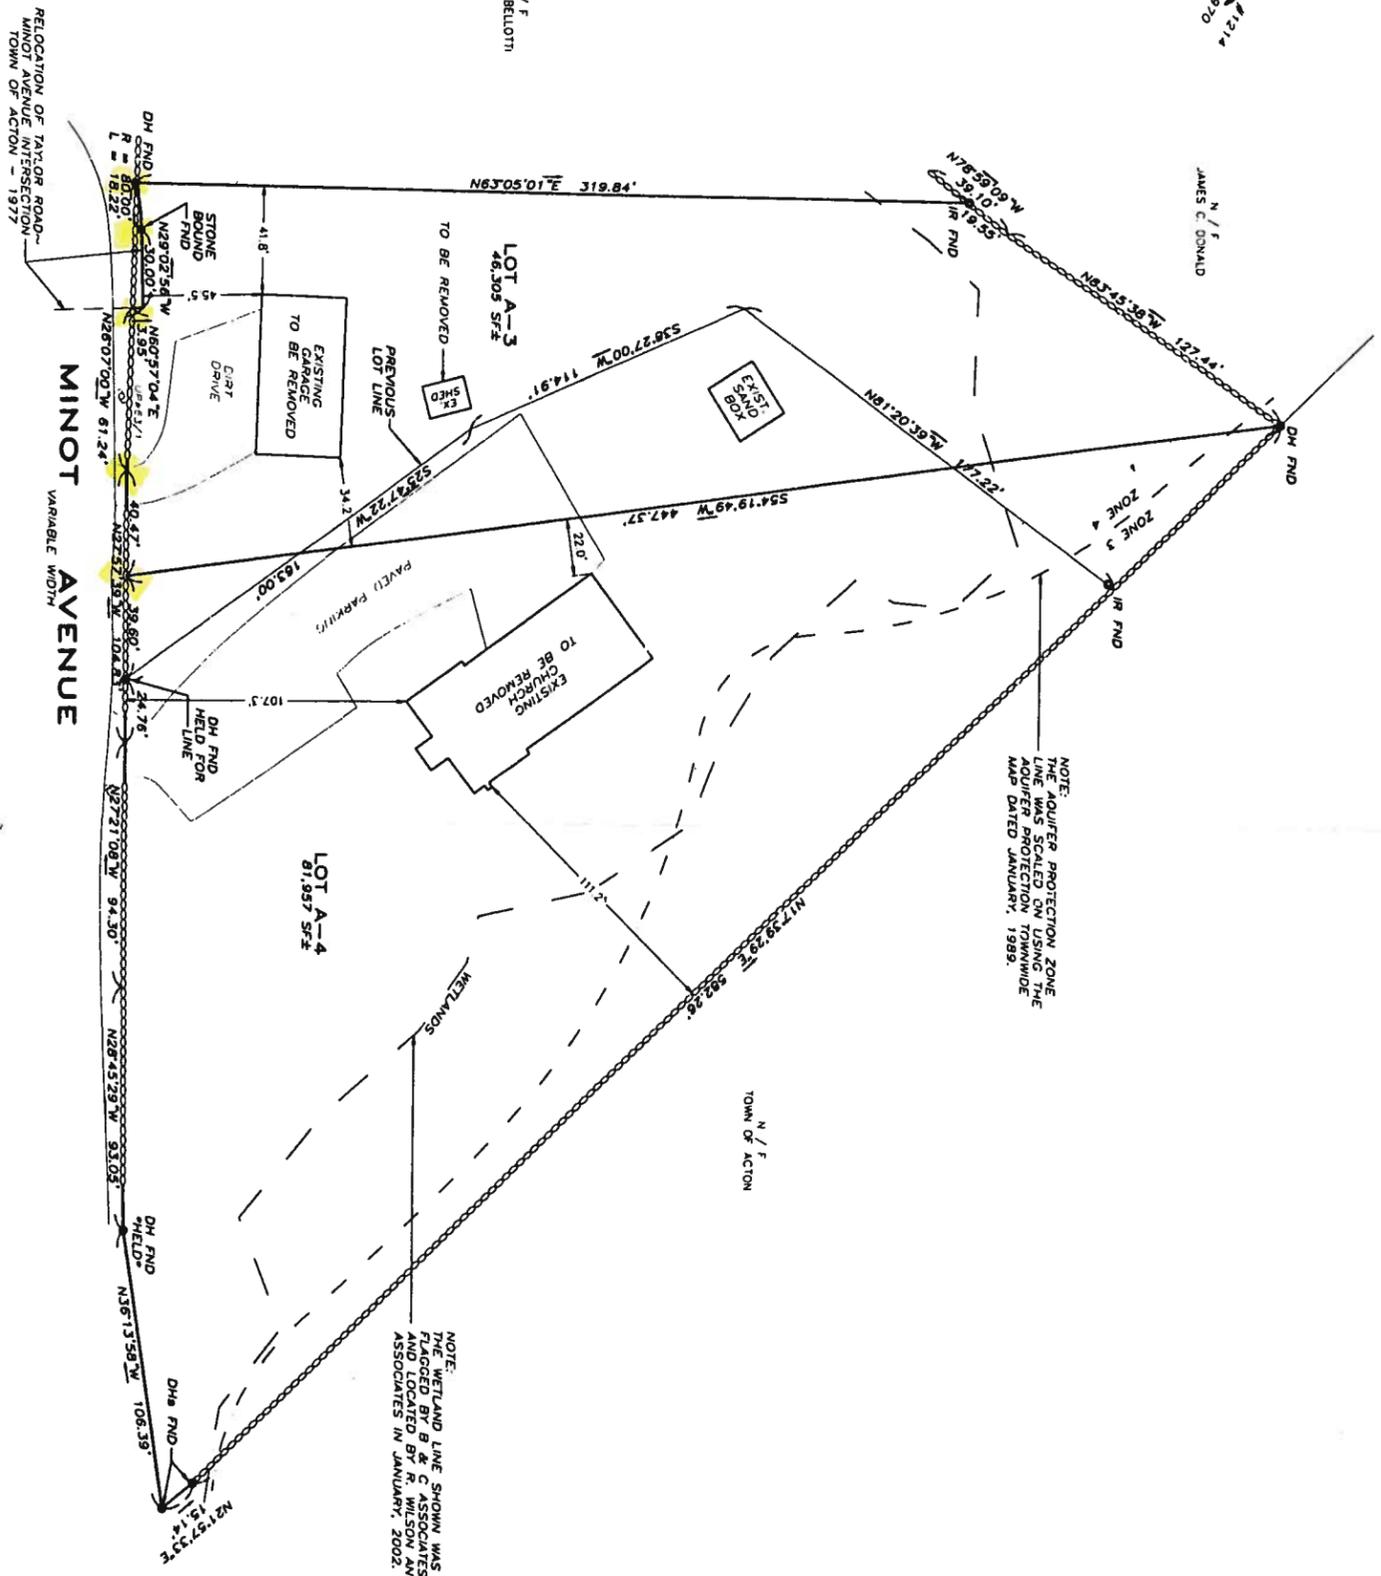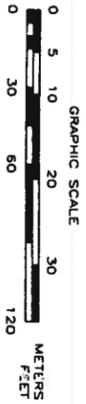

NOTE:
 THE ACQUIRED PROTECTION ZONE
 WITH RELOCATION OF TAYLOR ROAD
 ACQUIRED PROTECTION TOWNSHIP
 MAP DATED JANUARY, 1989.

NOTE:
 THE WETLAND LINE SHOWN WAS
 FLAGGED BY B & C ASSOCIATES
 AND LOCATED BY R. WILSON AND
 ASSOCIATES IN JANUARY, 2002.

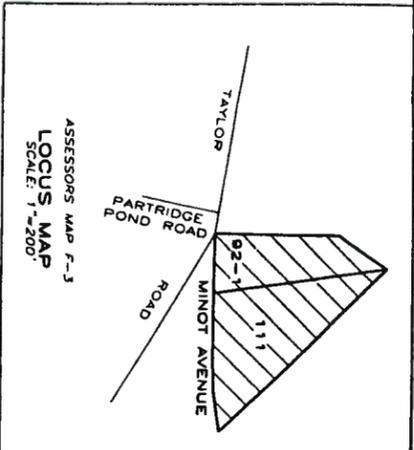

"I CERTIFY THAT THIS PLAN CONFORMS
 WITH THE RULES AND REGULATIONS OF
 THE REGISTERS OF DEEDS OF THE
 COMMONWEALTH OF MASSACHUSETTS."
 Russell D. Wilson
 RUSSELL D. WILSON, P.L.S. 34828

ACTION PLANNING BOARD
 APPROVAL UNDER THE SUBDIVISION CONTROL LAW
 NOT REQUIRED
 NO DETERMINATION OF COMPLIANCE WITH ZONING
 REQUIREMENTS HAS BEEN MADE OR INTENDED
 DATE: July 25, 2002

Russell D. Wilson

PLAN OF LAND

ACTON, MASS.

APPLICANT: WHITE BIRCH BUILDERS
 P.O. BOX 491, MERRIMACK, NH 03054
 OWNER: JIMCO SCHOOL ASSOCIATION, INC.
 HARVARD ROAD, BOLTON, MA 01740

R. WILSON AND ASSOCIATES
 LAND SURVEYORS AND CIVIL ENGINEERS
 312 GREAT ROAD P.O. BOX 236 LITTLETON, MA 01460
 PHONE: 978-486-0203 FAX: 978-486-0644
 SCALE: 1 INCH = 30 FEET DATE: JULY 22, 2002

REVISION DATES	FILE NO. 727	DWG. NO. 727MP	SHEET NO. 1 OF 1



914

914 of 2002
 ENG PLAN 3646

BND. FND. (HELD)
2. OF PARTRIDGE POND
PAD LOCATED 0.11S,
02 W OF BOUND.

JZZI & JOSEPH DI SPENA
FOR ROADWAY EASEMENT 120 ± SF

4' GRANITE BOUND
RESET (LOWERED)
TO FINISH GRADE &
IRON ROD RESET
FLUSH FROM TIES
10-23-80


169.23
S 88-43-49 W



4' GRANITE BOUND
SET 9-80



4' GRANITE BOUND
SET 10-17-80

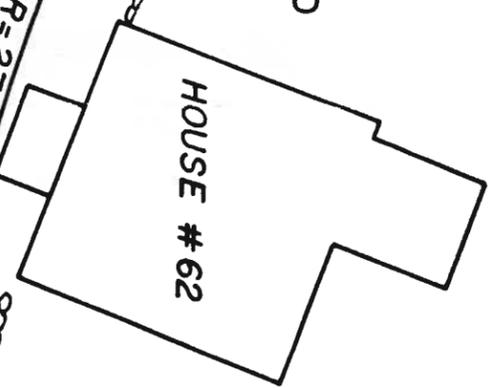


R=274.60
L=117.06

DRILL HOLE FOUND

R=80.00
Δ=13-03-03.4
L=18.22

4' GRANITE
BOUND SET
10-21-80

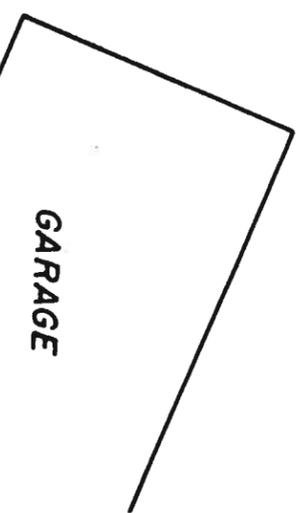

S 46-14-20 E 30.00
S 43-18-24 E 61.24
S 43-45-40 W 50.00



R=30.00
Δ=128-08-41
L=67.10

4' GRANITE
BOUND SET
10-13-80

30.00
N 46-14-20 W 3.16

S 48-26-44 E 73.52

MINOT

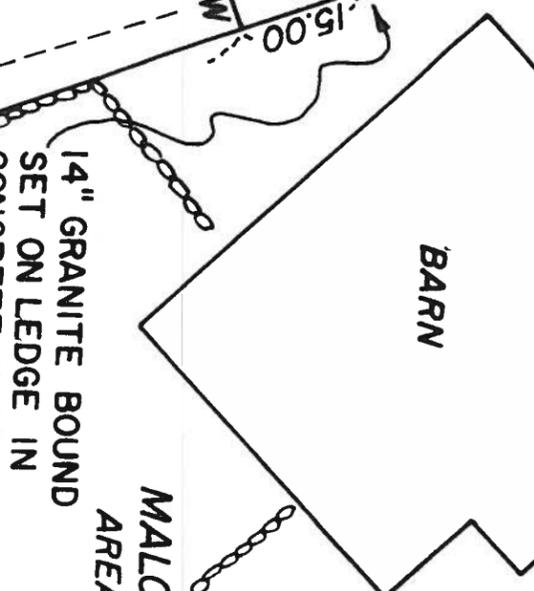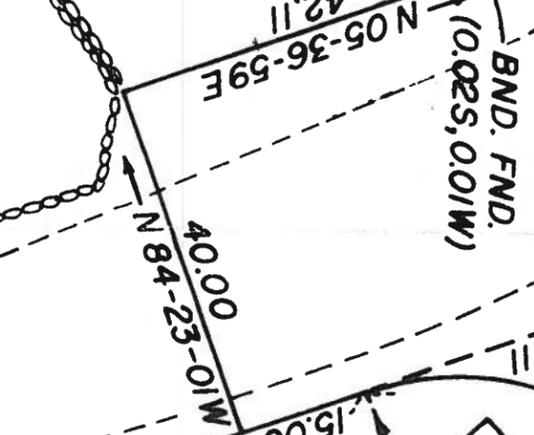

14" GRANITE BOUND
SET ON LEDGE IN

MALCOLM R. DUNN & JUDITH V. DUNN
AREA TAKEN FOR ROADWAY EASEMENT 880 ±



