

Date: 8/7/08

Permit No. 08-52

TOWN OF ACTON

APPLICATION FOR PERMIT TO CONSTRUCT WITHIN A PUBLIC WAY

This application must be submitted not less than five (5) days prior to any construction within a public way.

Notice 24 hours in advance of any construction must be given to the Town Engineer.

- 1. Permittee: NationalGrid Address: 50 SECOND AVE, WALTHAM, MA 02451
- 2. Telephone #: 781 466 5918
- 3. Location of Proposed Construction: 16 Agawam Rd
- 4. Purpose of Construction: INSTALLATION OF NEW GAS SERVICE
- 5. Length of Cut: 2'
- 6. Width of Cut: 1.5'
- 7. Width of Existing Pavement:
- 8. Type of Existing Roadway Surface: Asphalt Type of Curb:
- 9. Type of Existing Sidewalk Surface: Type of Shoulder:
- 10. Date of Street Opening: From: ASAP To:
- 11. For Work Involving Excavations: Dig Safe Number 2008 320 7651

I, the undersigned, hereby declare that I have read and agree to the Town of Acton Specifications for Regulating Construction with Public Ways dated January 8, 1991. I have deposited the required bond with the Town of Acton, and I covenant and agree that the Town may deduct from this amount the cost of repairs to the road surface, curbs, shoulders, walls or other features within the right-of-way including replacing bounds if not completed by me to the satisfaction of the Town Engineer within the specified time.

Special Instructions: Signature of Applicant: *Tonya Freeman*


- See attached conditions & plan
- All work within road pavement & underground, no above grade units allowed
- ROAD BAND LOCATION ALONG FRONTAGE - DO NOT DISTURB

Permit Issued: Date 8/19/08 By: *[Signature]*

Application Denied: Date By:

Work Inspected and Approved: Date By:

(over)

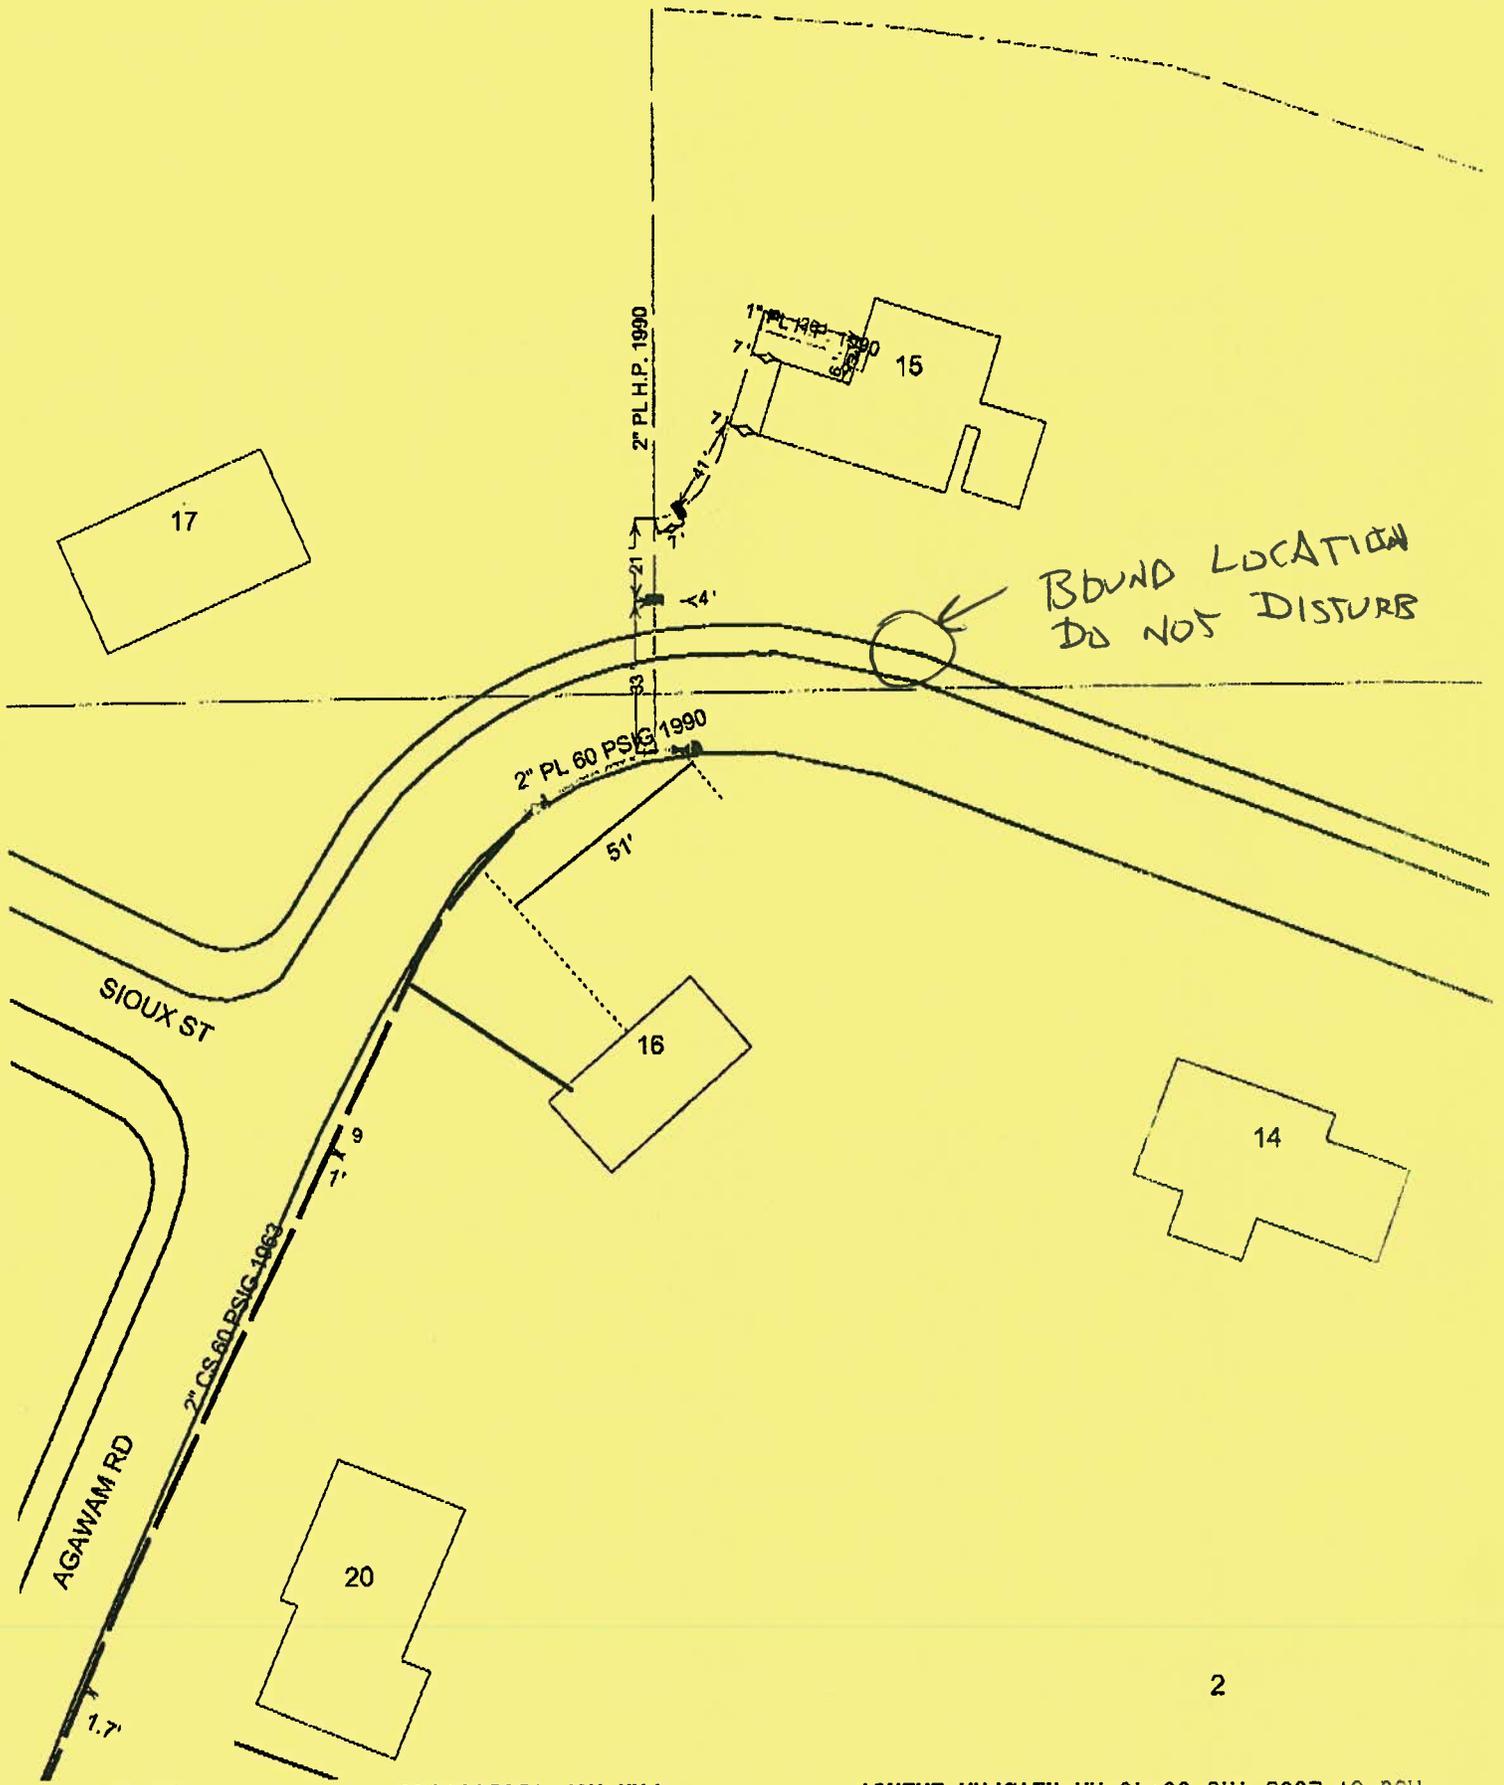

Special Conditions
Relating to
Permit to Construct Within a Public Way # 08 - 52
Location: 16 Agawan Road

Construction Methods:

All construction shall meet the standards set forth in the **Town of Acton Specifications For Regulating Construction Within Public Ways** dated January 8, 1991.

Any sidewalk reconstruction shall be in accordance with the Architectural Access Board requirements set forth in **521 CMR**.

Inspection Schedule:

The contractor is responsible to contact the Acton Engineering Department 24 hours in advance of the start of any excavation and/or necessary inspections. (978) 264-9628

Survey Plans¹: Plan 1994 of 1954 (Lot 11) - BOUND LOCATION AND FRONTAGE. DO NOT DISTURB

¹ If any survey markers (i.e. stone bounds, iron pipes, drill holes in stone walls, etc...) are damaged or destroyed during construction, the Permittee will be required to hire a registered land surveyor to reset the monuments and certify the new locations.

Road Pavement²: Last = 1996

²The cutting of road surfaces less than 3 years old will not be permitted, unless final patching is done with infrared patching equipment.

No work is allowed to take place within the road pavement between November 15th & March 15th (Special Winter Regulations apply during these months).


Traffic:

Police Details as required by the Acton Police Department (978) 264-9638

No work is allowed to take place within the road during the AM & PM peak travel times, unless approved in advance by the Acton Engineering and Police Departments.

Public Shade Trees:

Any work within the dripline of a public shade tree (MGL Ch 87) will be subject to approval by the Acton Tree Warden - (978) 264-9629

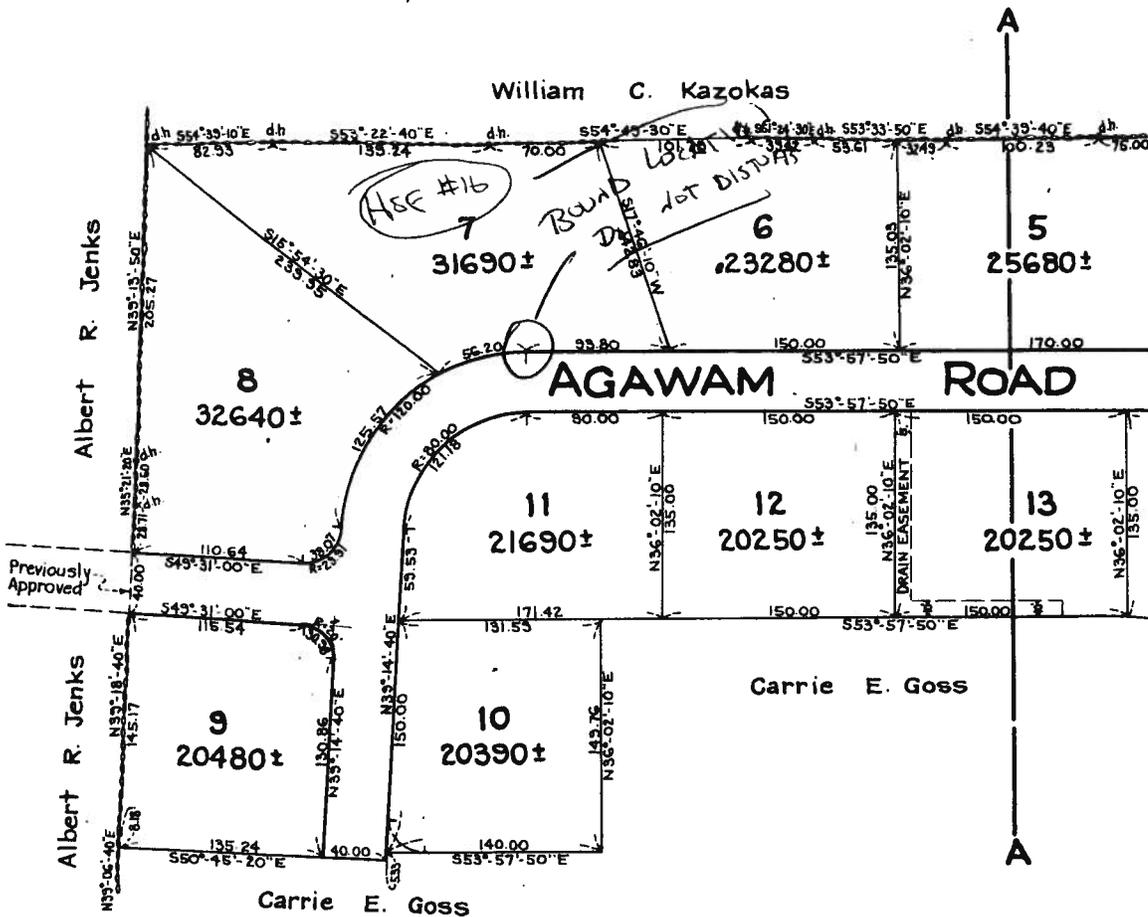


This subdivision approved subject to a restriction agreement between the Planning Board of the Town of Acton and Albert R. Jenks dated Nov 1, 1954

Robert M. Stow
Richard A. Gallant
Frederick S. Whitcomb

PLANNING BOARD

Date: - Dec. 6 1954

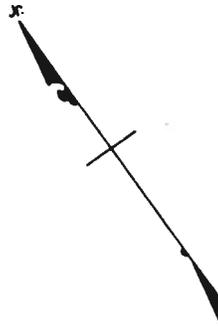

Plan of Lots
in
ACTON-MASS.

Owned by
Albert R. Jenks-

305 Central St, Acton
Deed Recorded Middlesex Bk. 8300 Pg. 254
Scale 1"=40' July 14, 1954
Albert A. Miller Wilbur C. Nylander
Civil Engrs. & Surveyors - Lexington-Mass.

(Original on file)
(Scale of this plan: 1 in. = 80 ft.)

Permitted only

1980

Middlesex Registry of Deeds, So. Dist.
CAMBRIDGE, MASS.
Plan Number 1999 (A of 2) of 1954
Rec'd. Dec. 13, 1954 at 2.10 P.M.
with.....

Recorded, Book 8374 Page End.

Attest *William B. Bailey* Register.

1999 (A of 2) of 1954